


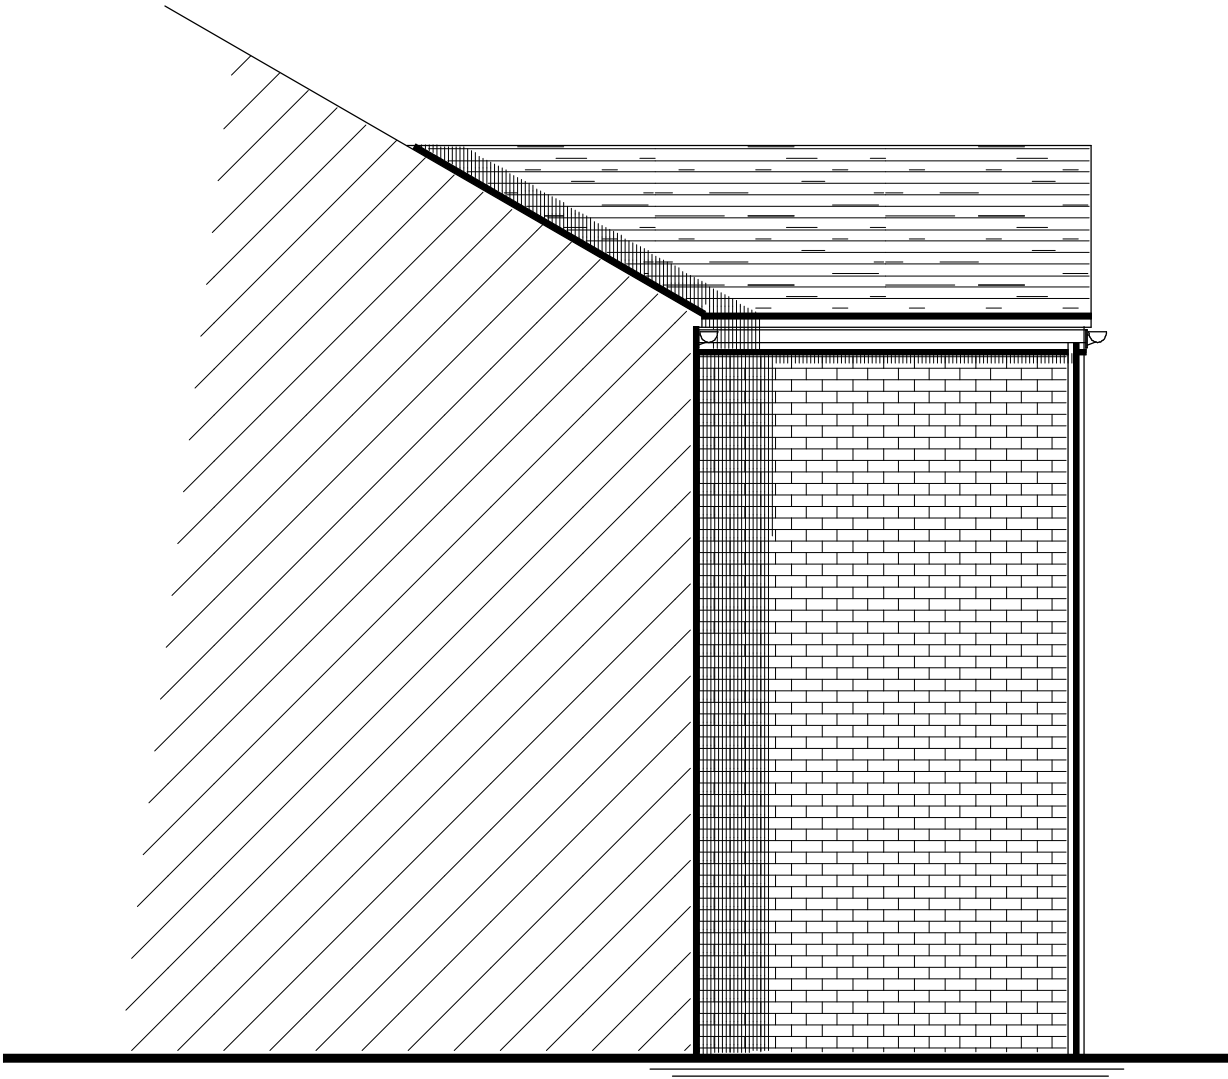


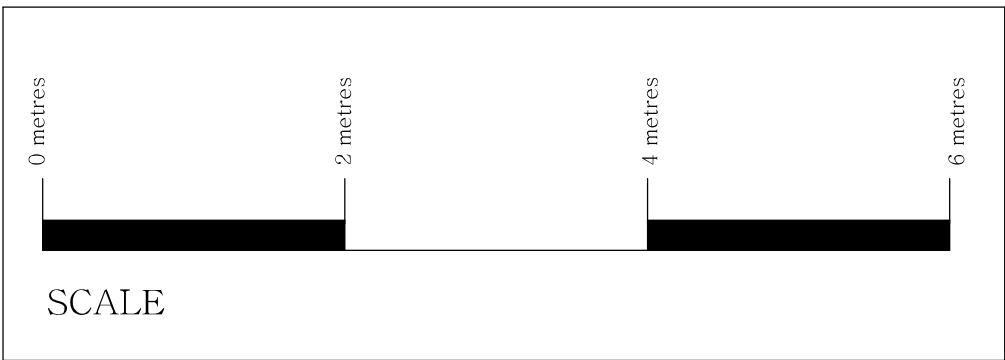


PROPOSED WEST FACING SIDE ELEVATION

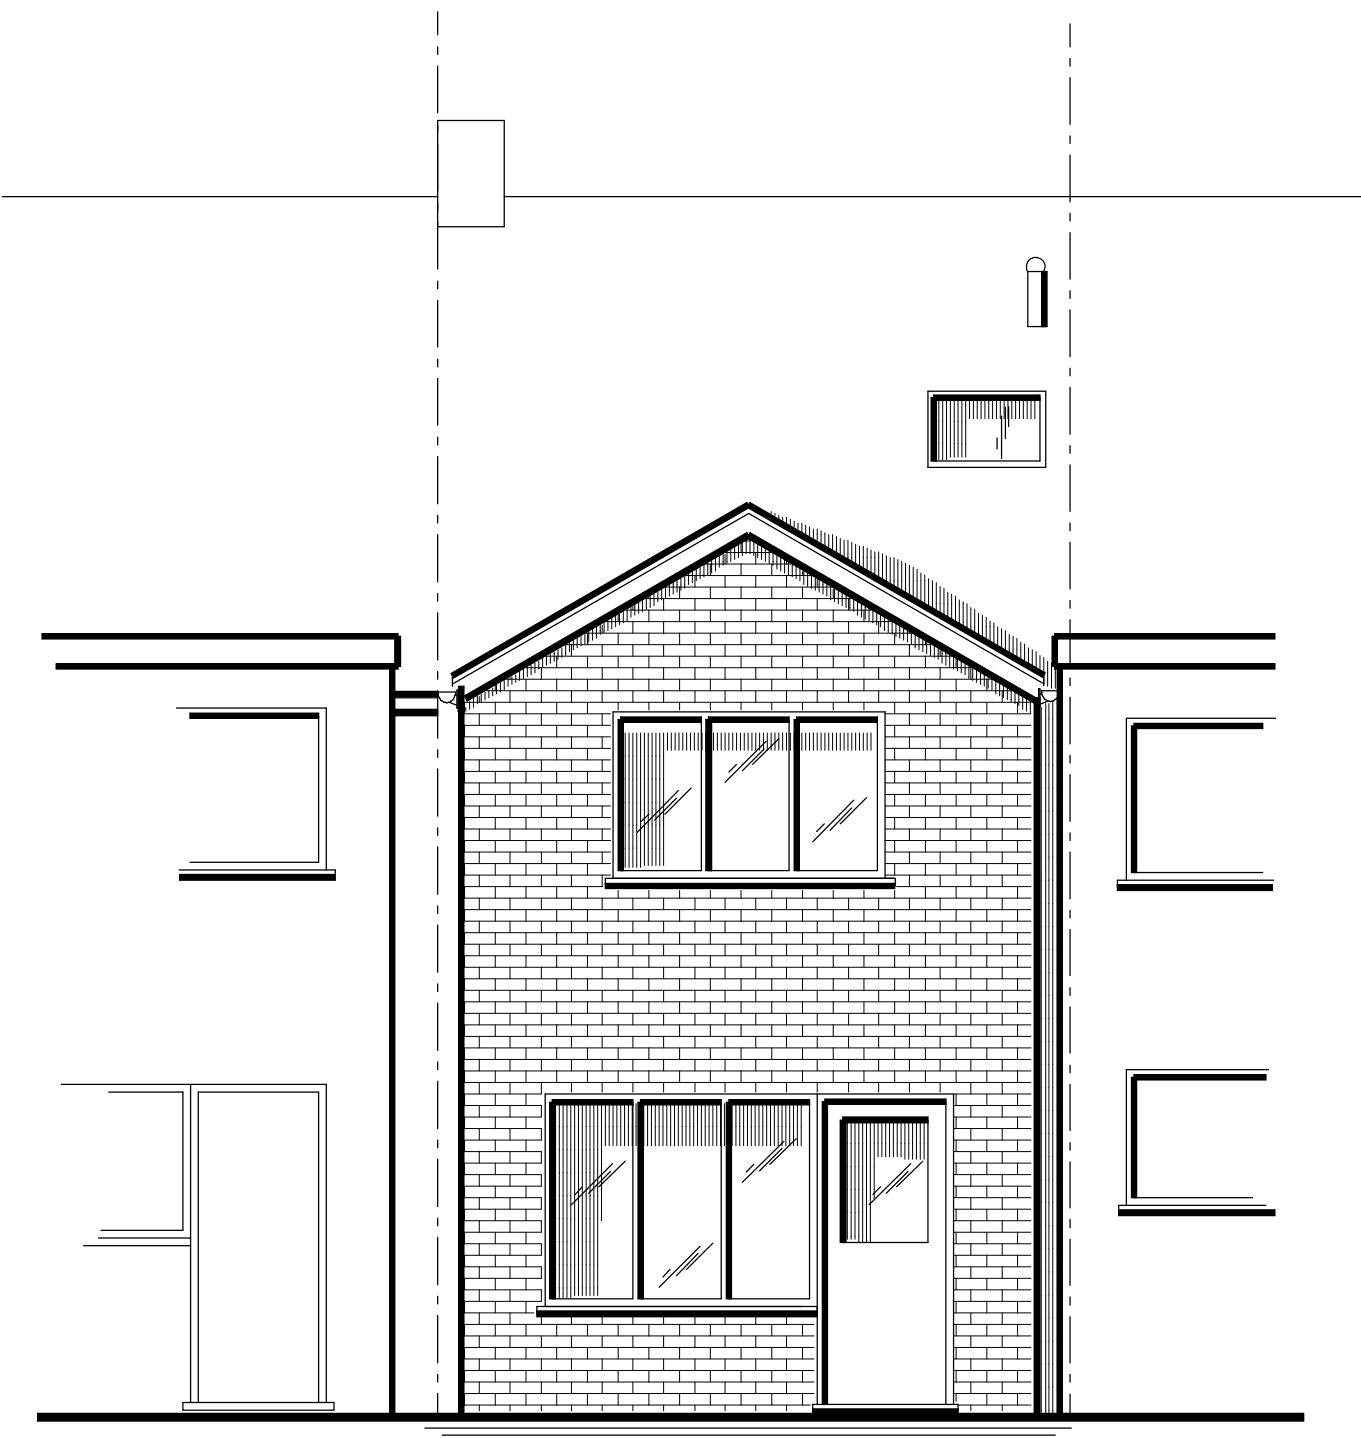


PROPOSED REAR ELEVATION

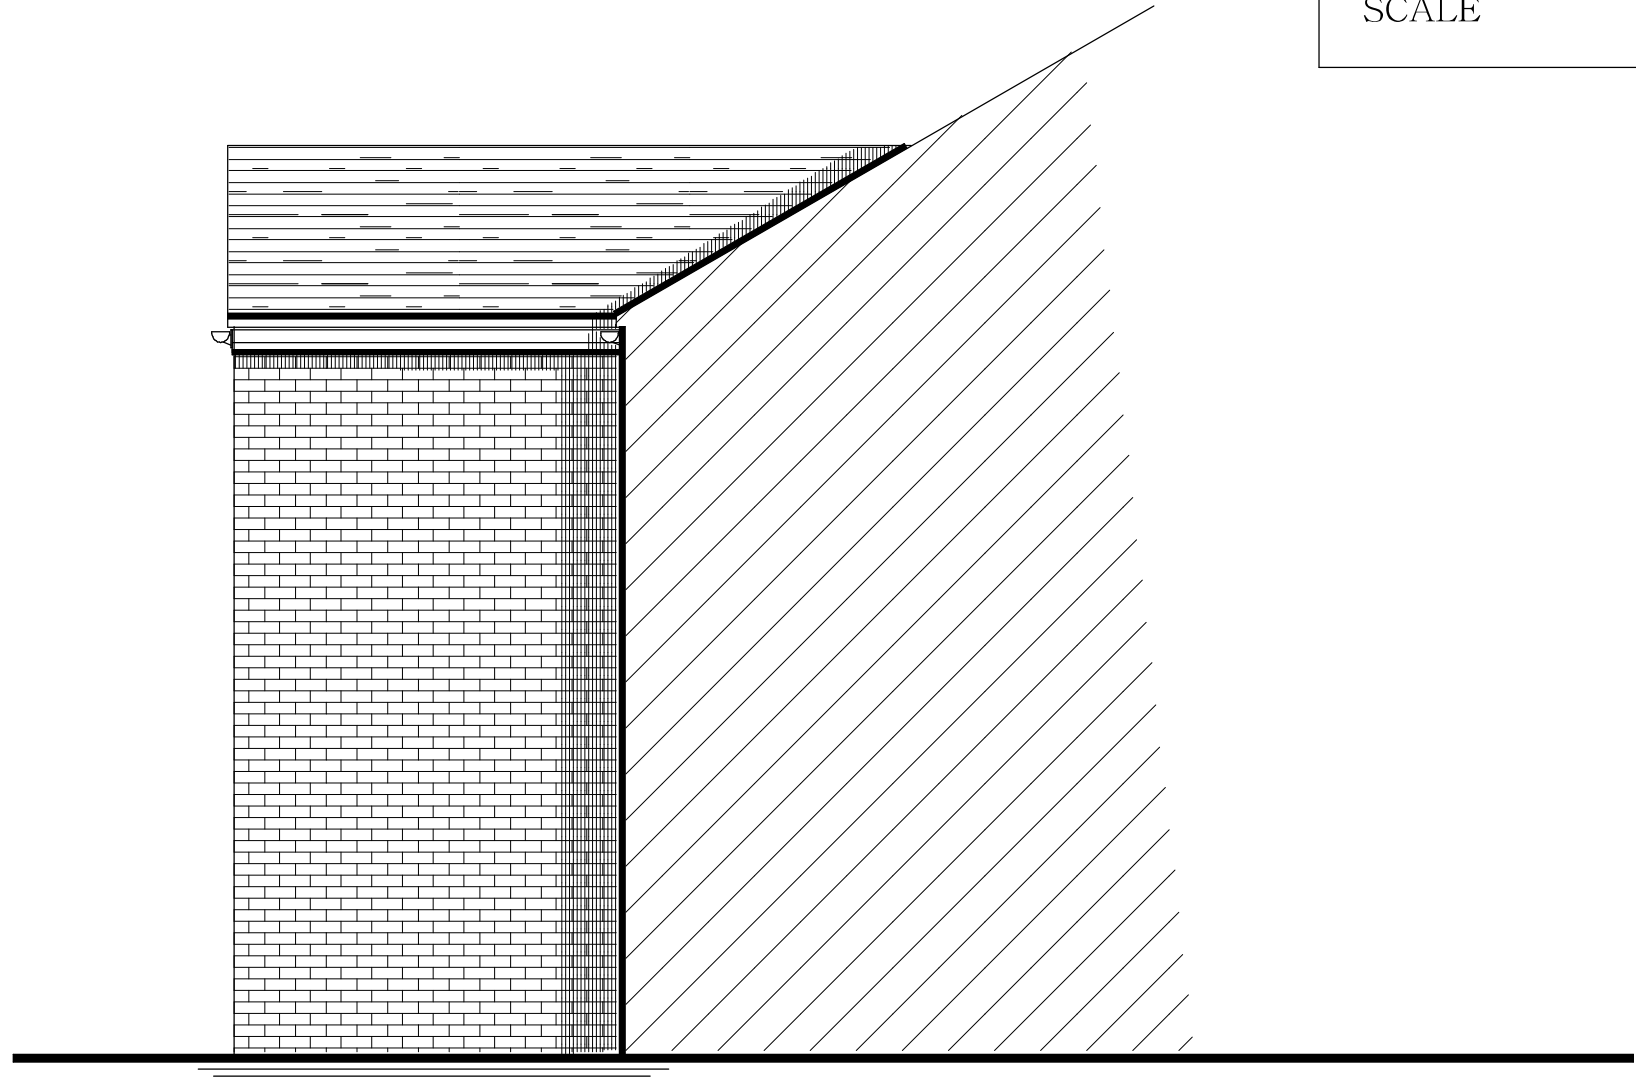


PROPOSED EAST FACING SIDE ELEVATION

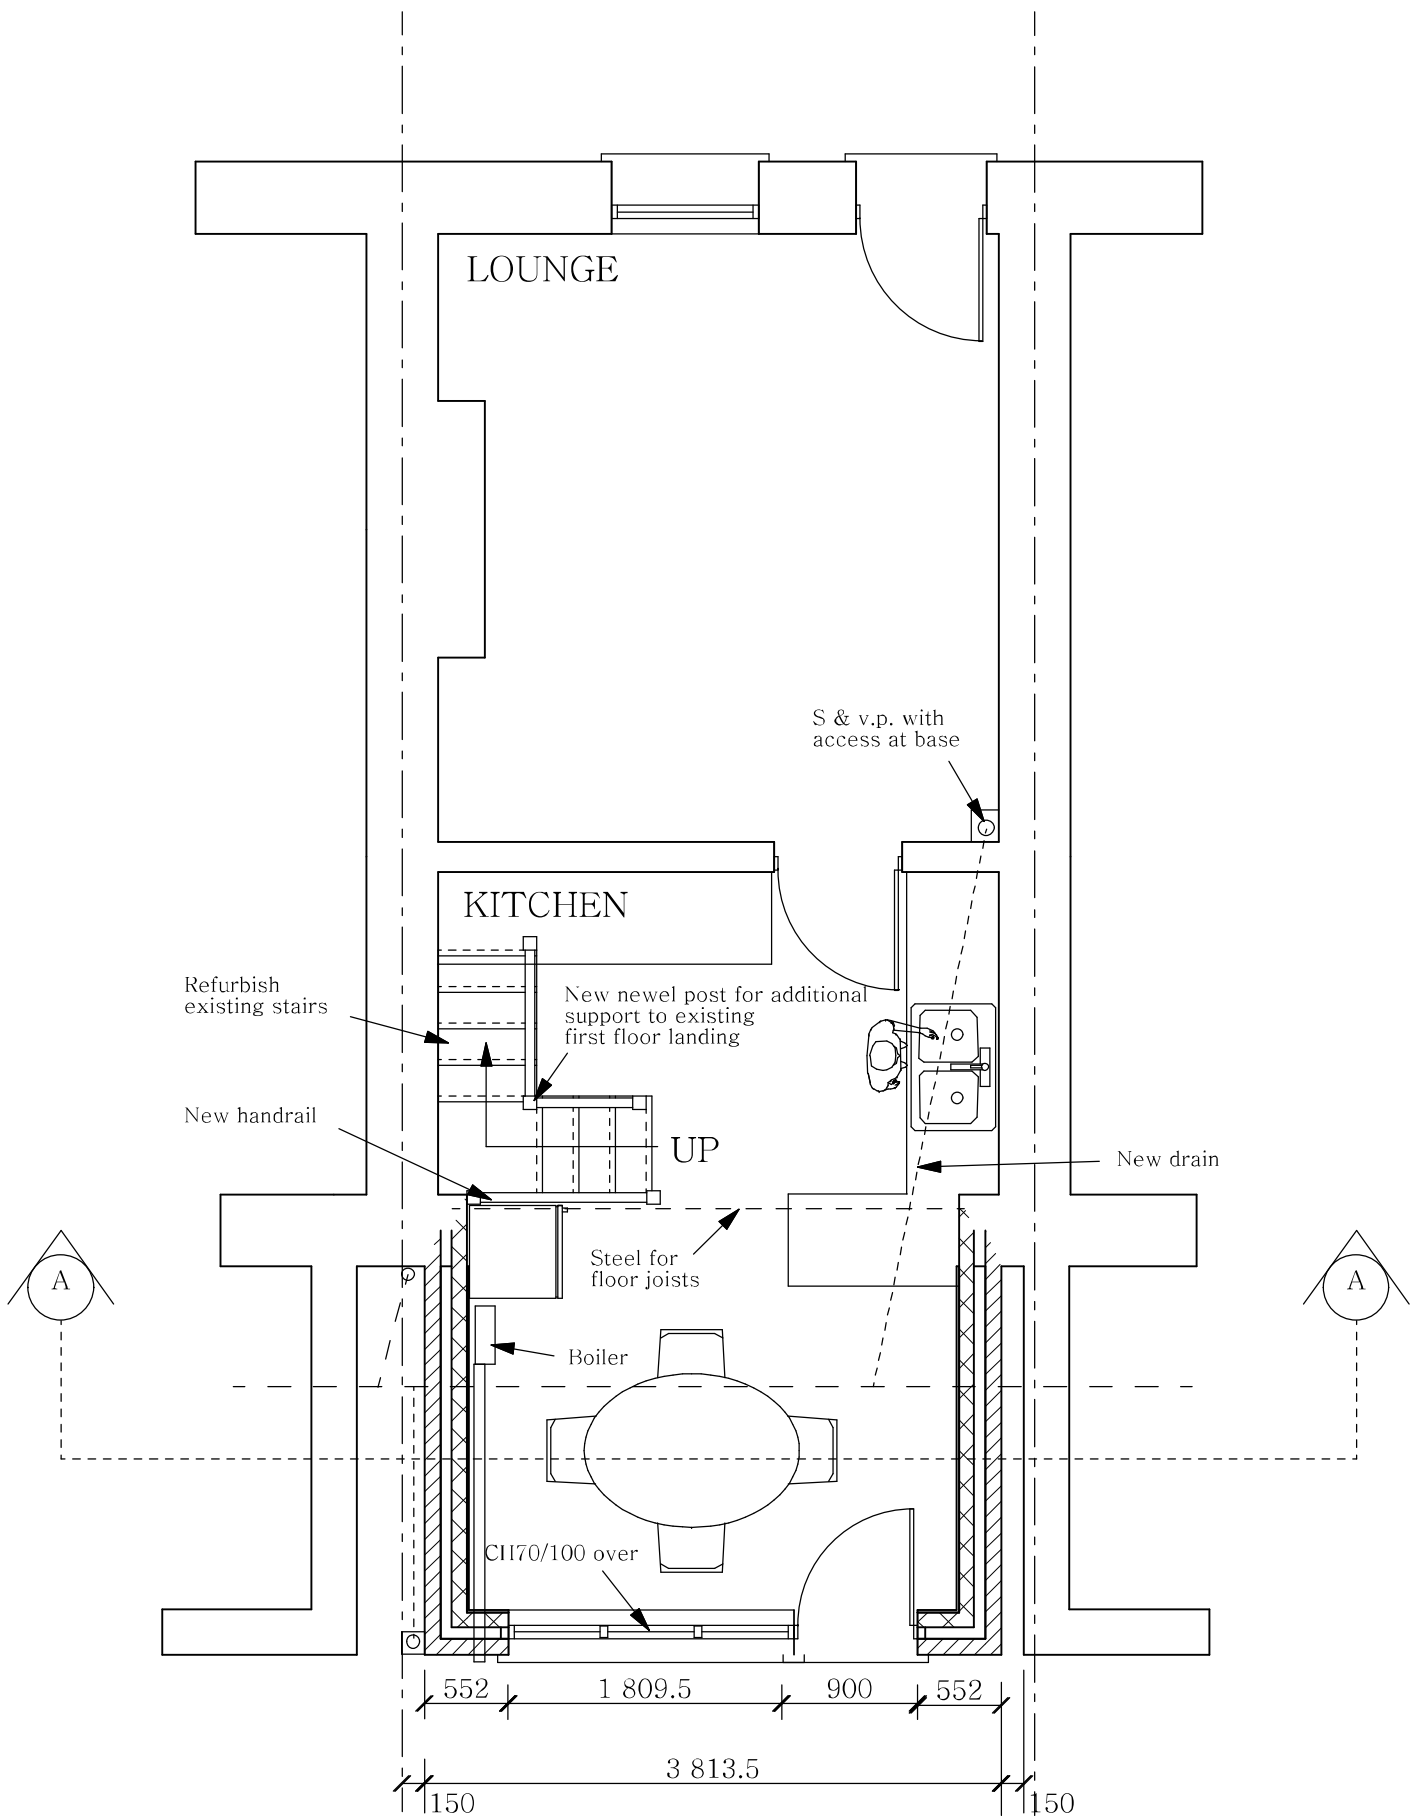

PROPOSED GROUND FLOOR PLAN

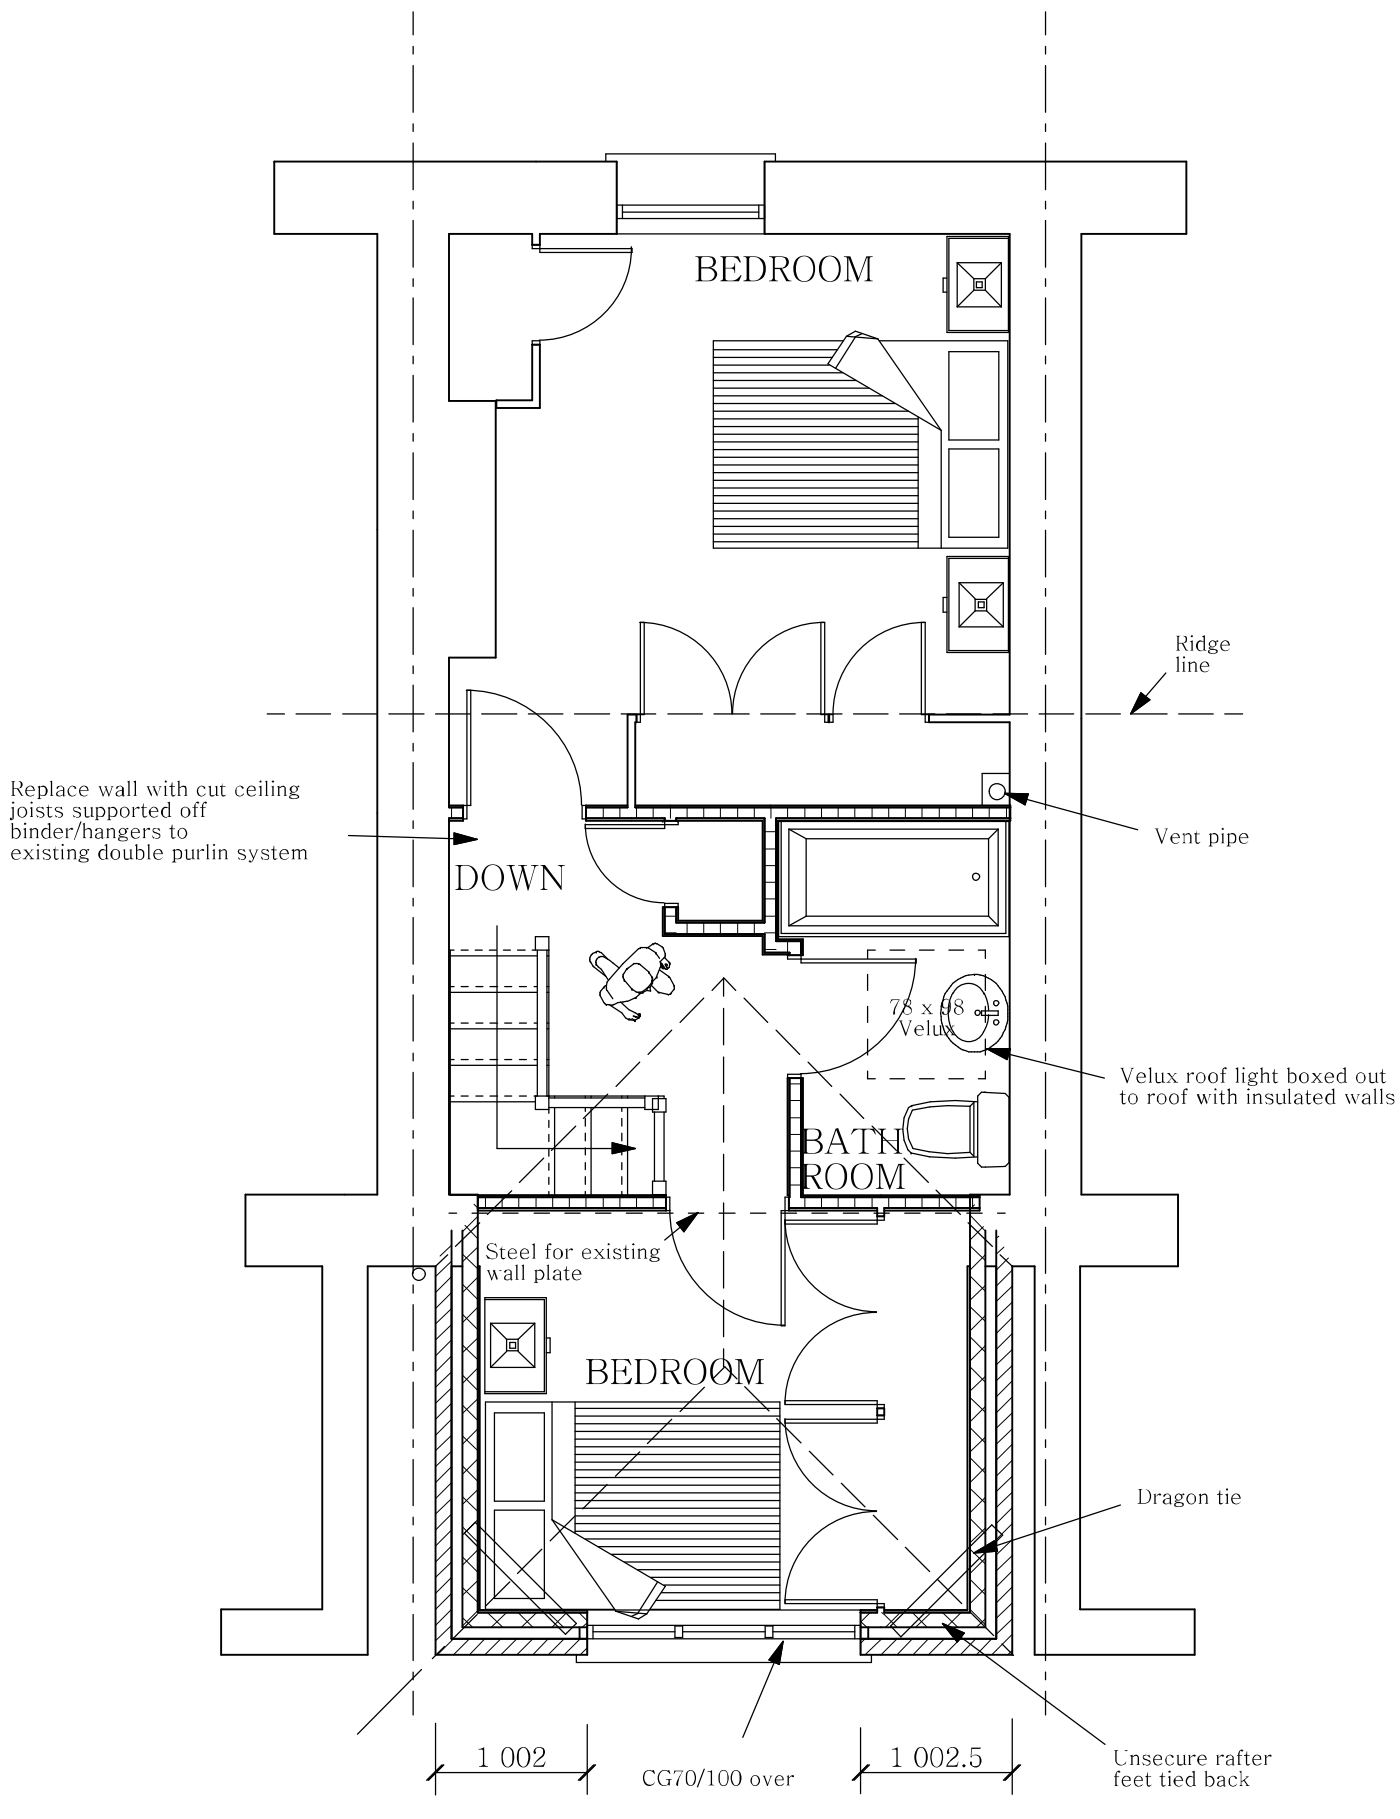

PROPOSED FIRST FLOOR PLAN

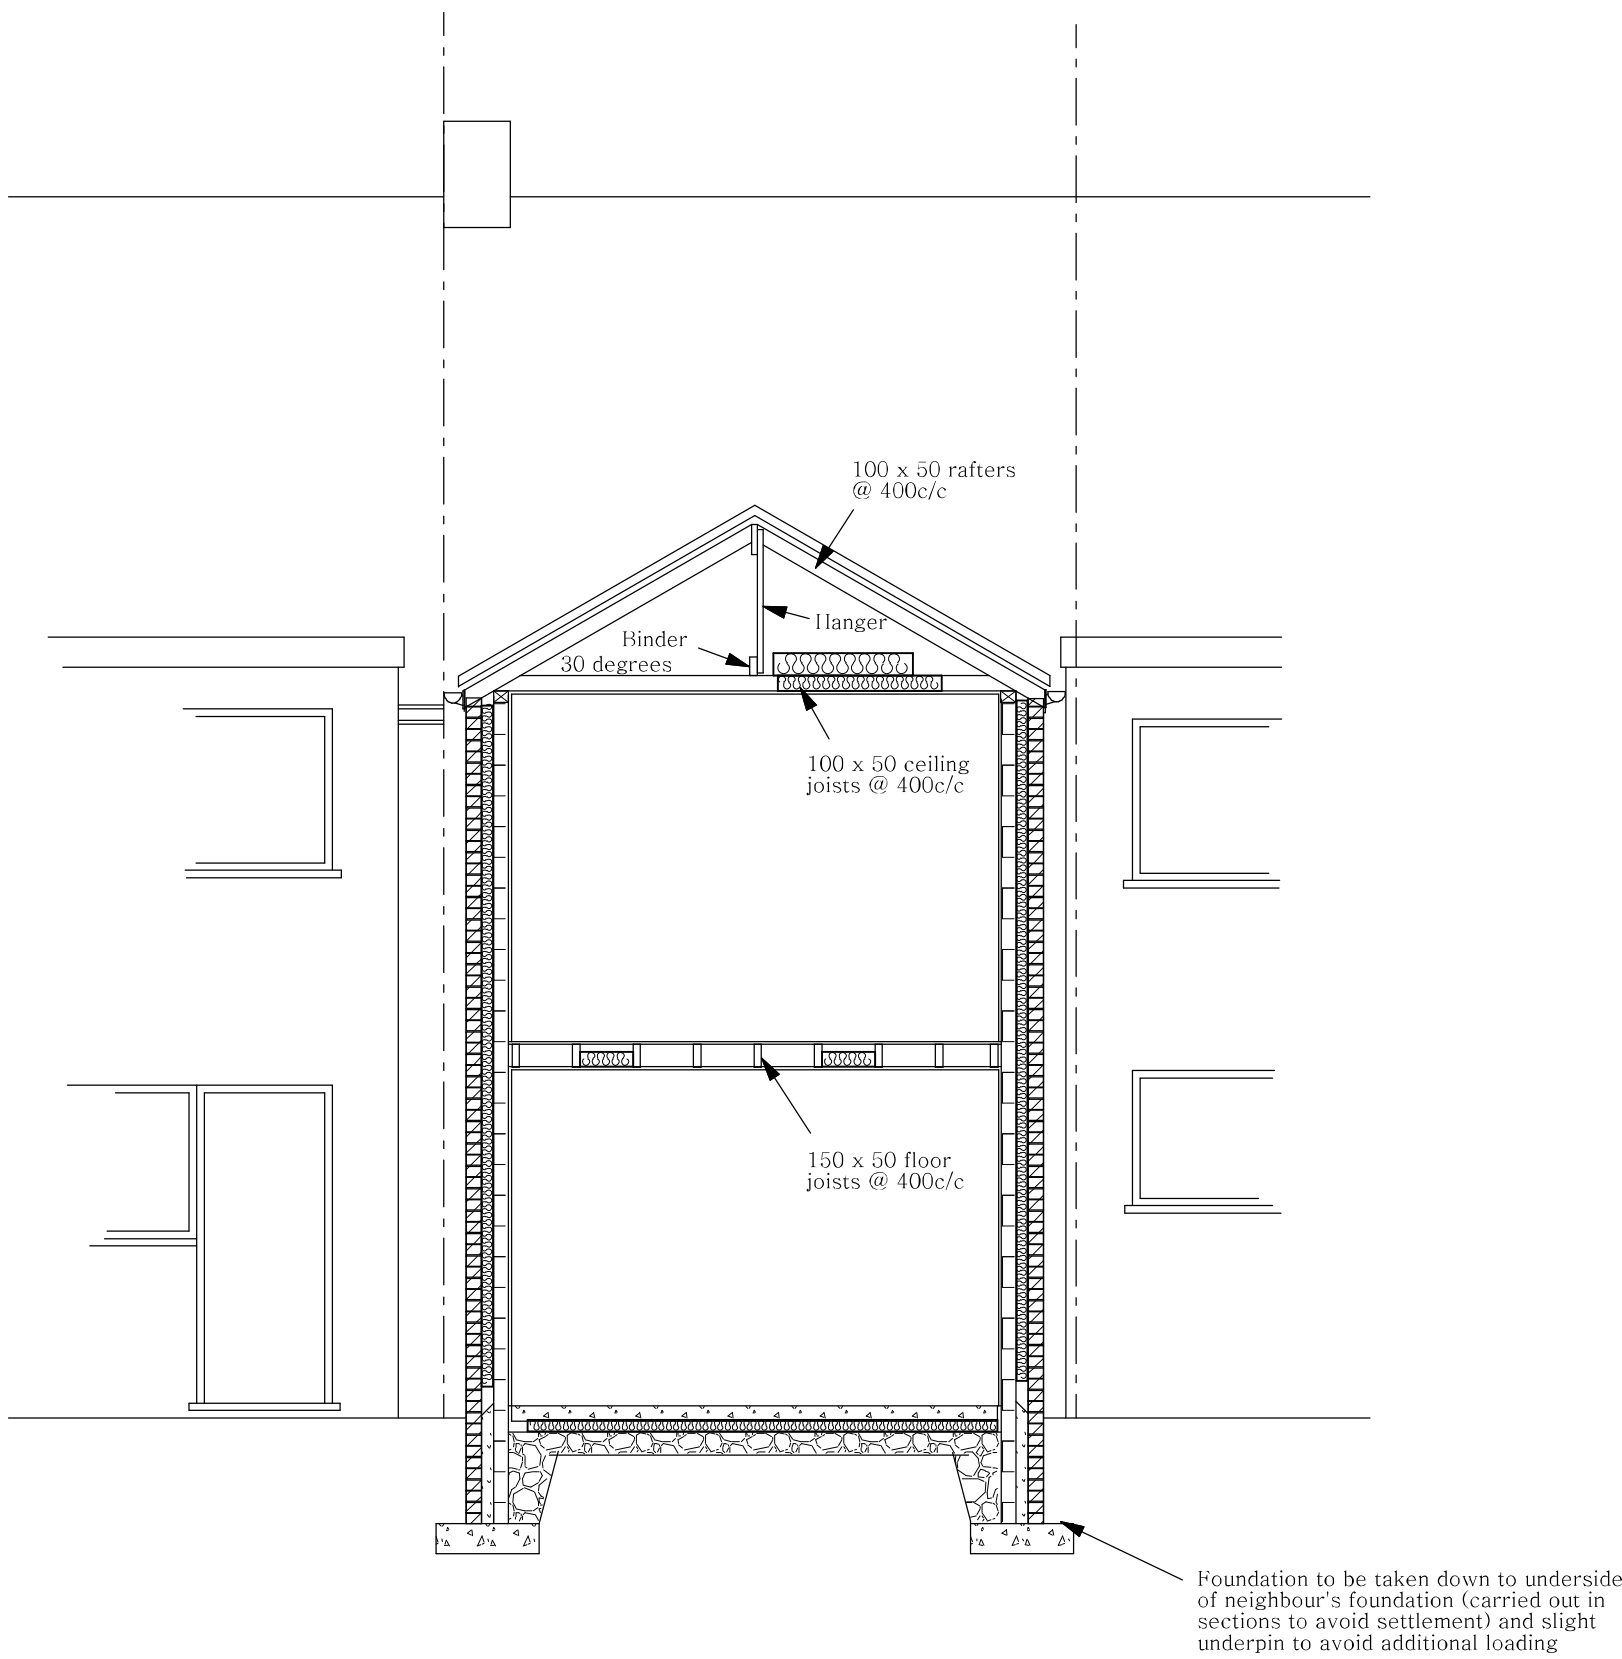

SECTION A - A

PROPOSED DWELLING
TWO STOREY REAR EXTENSION
for
Mrs. A. WALKER,
at
69, MARPLE ROAD,
CHISWORTH.

Scale 1:50
Date APRIL 2010
Drawing Number 4551/2/A