


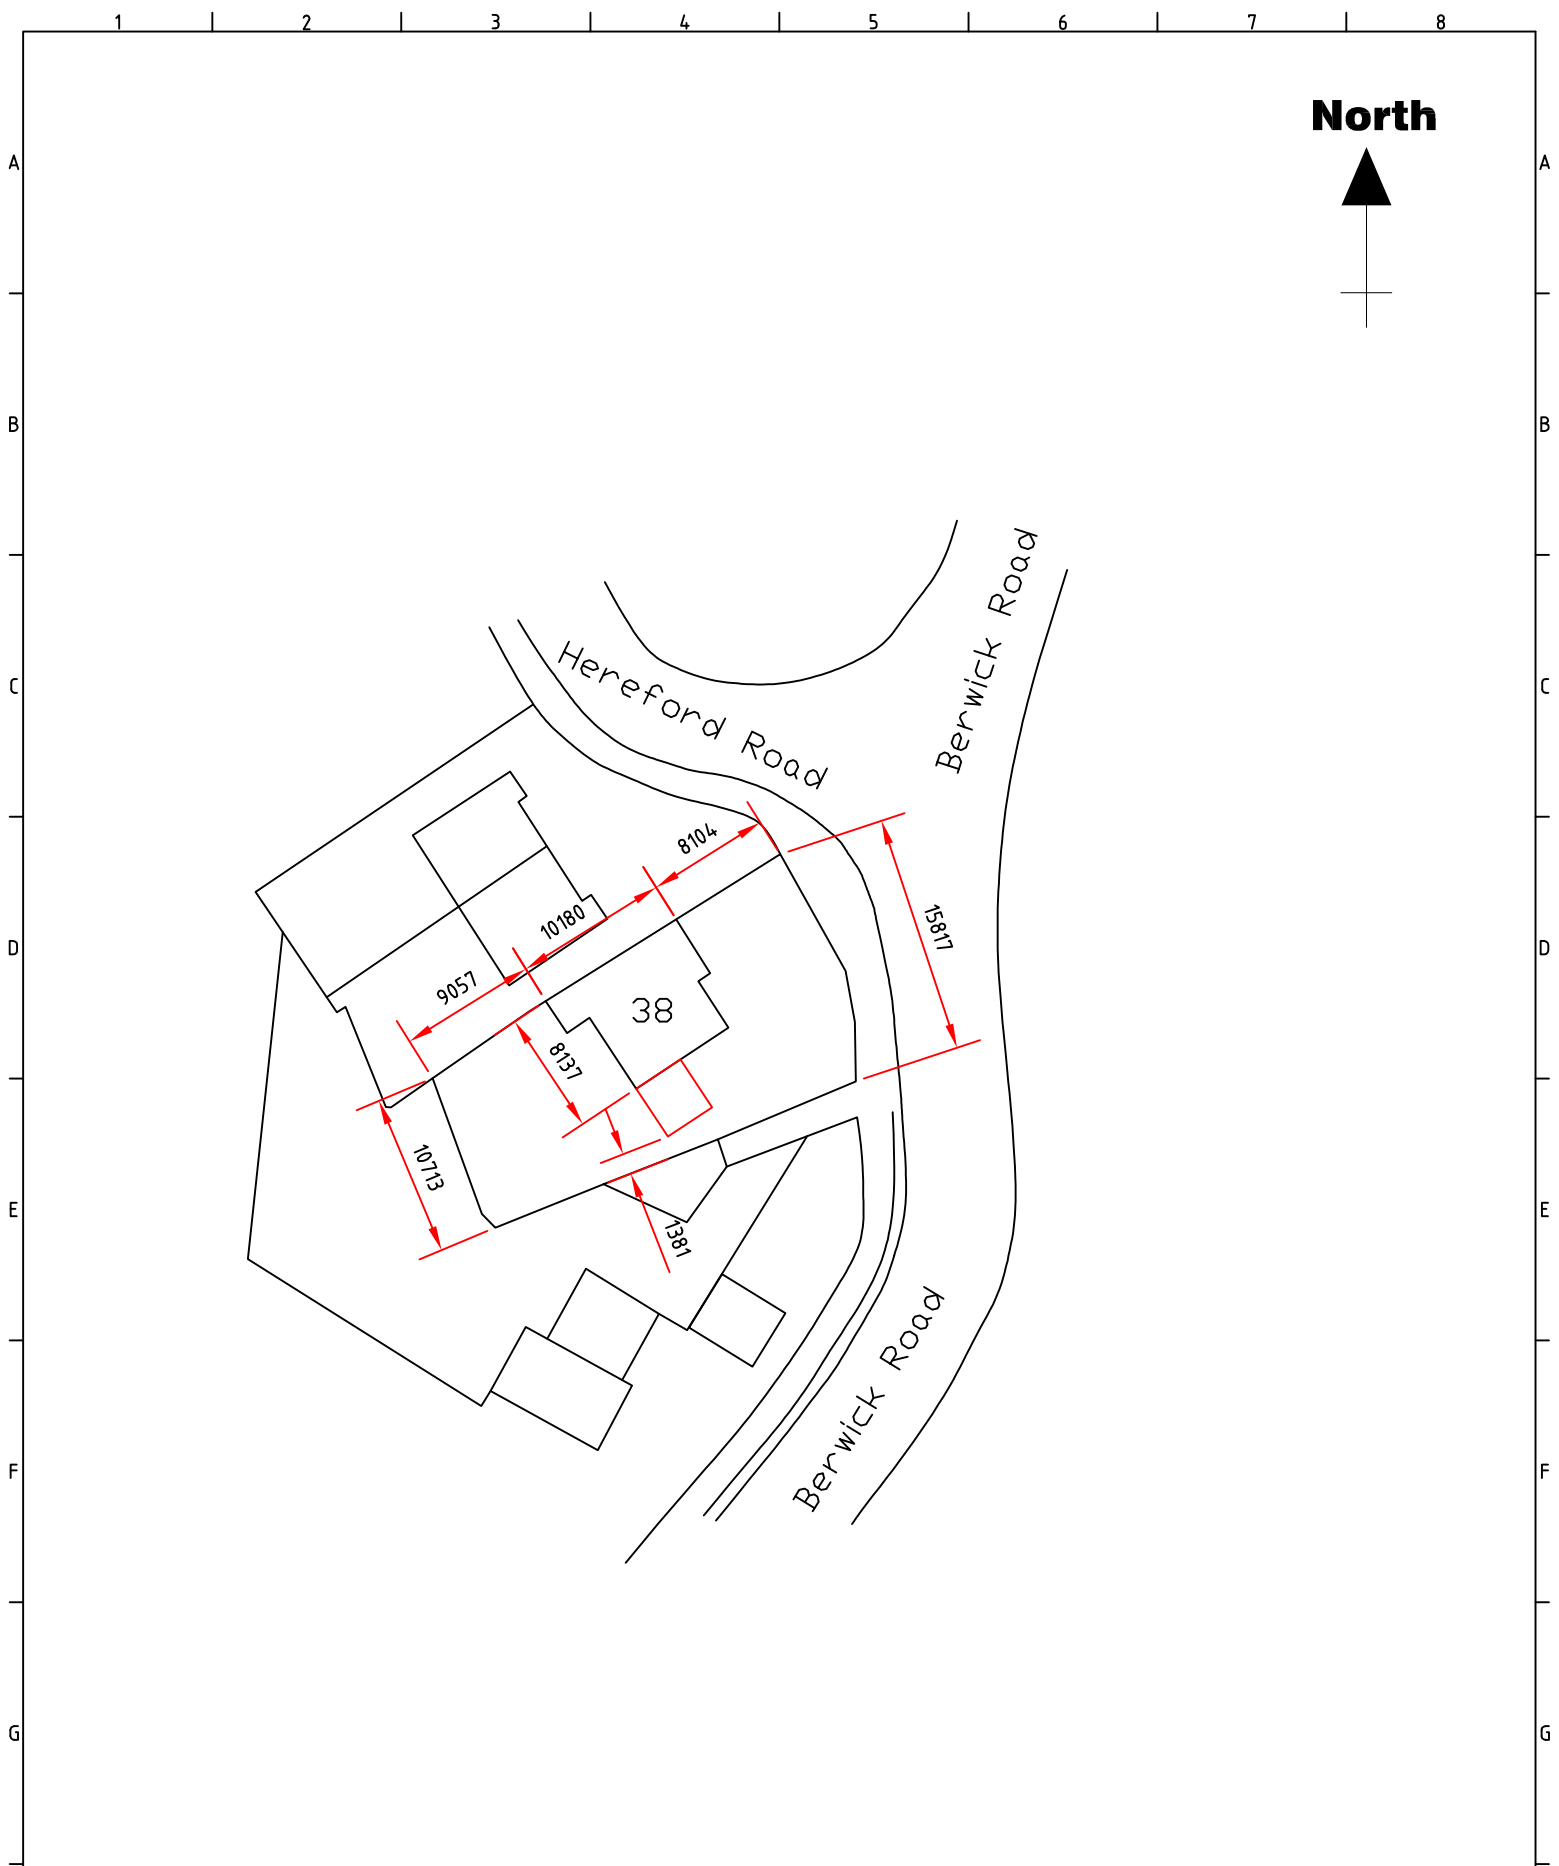

Date 30-04-2010	Scale 1:500	Drawing Number KC-803	KC Kevin Clark 56 Berwick Road Buxton Derbyshire SK17 9PE 01298 24696 or 07989 046815
Title Mr & Mrs Needham 38 Hereford Road, Buxton Site Plan - 1:500			