



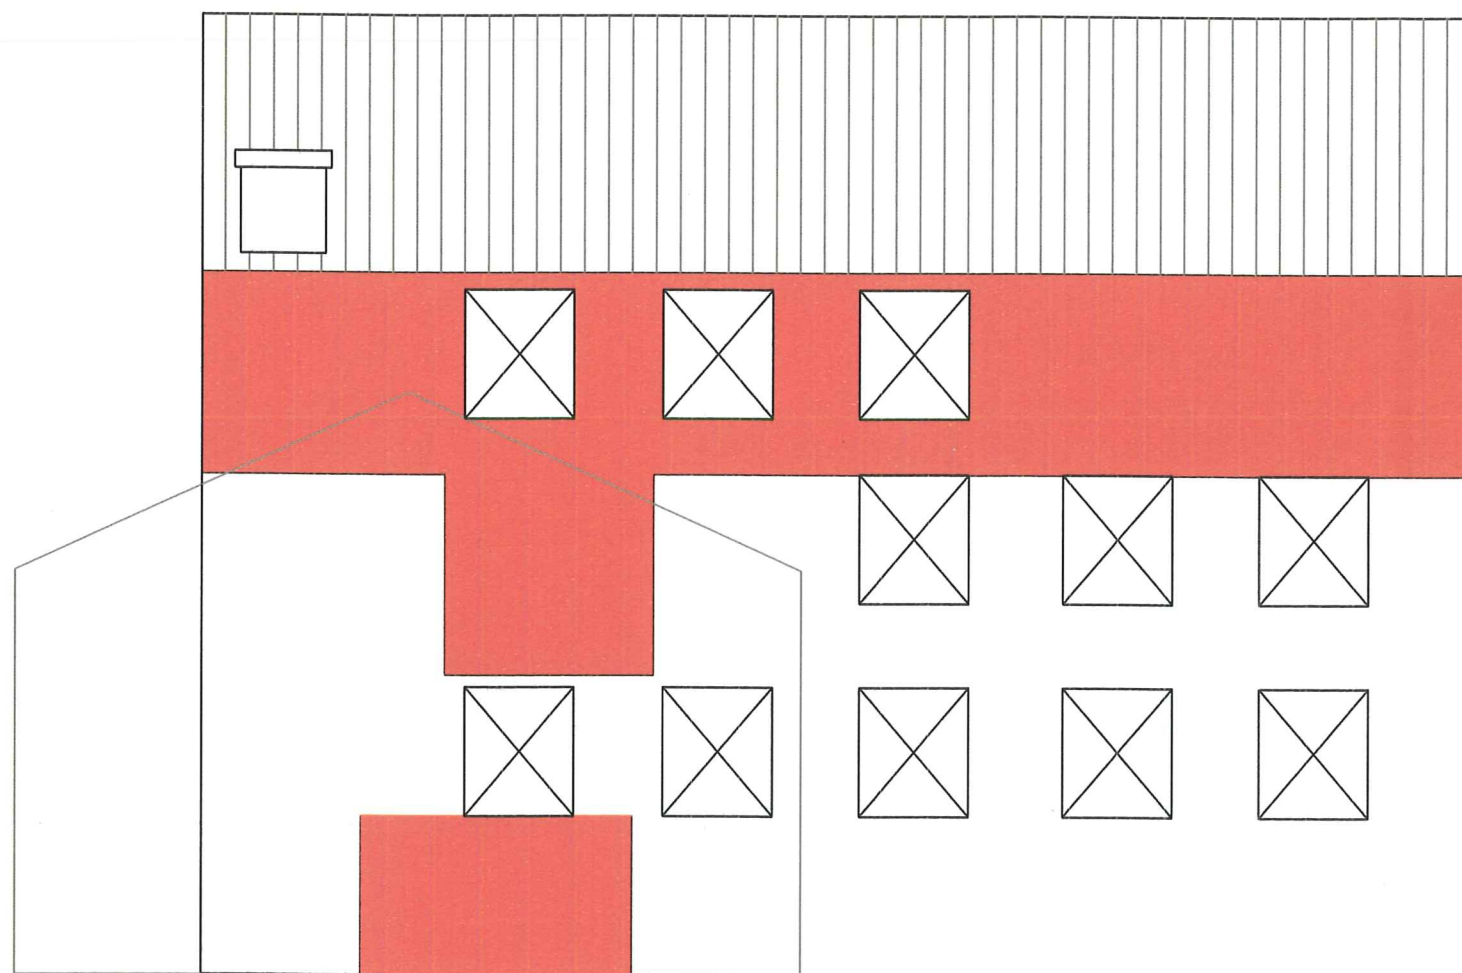

East Elevation

Not to scale

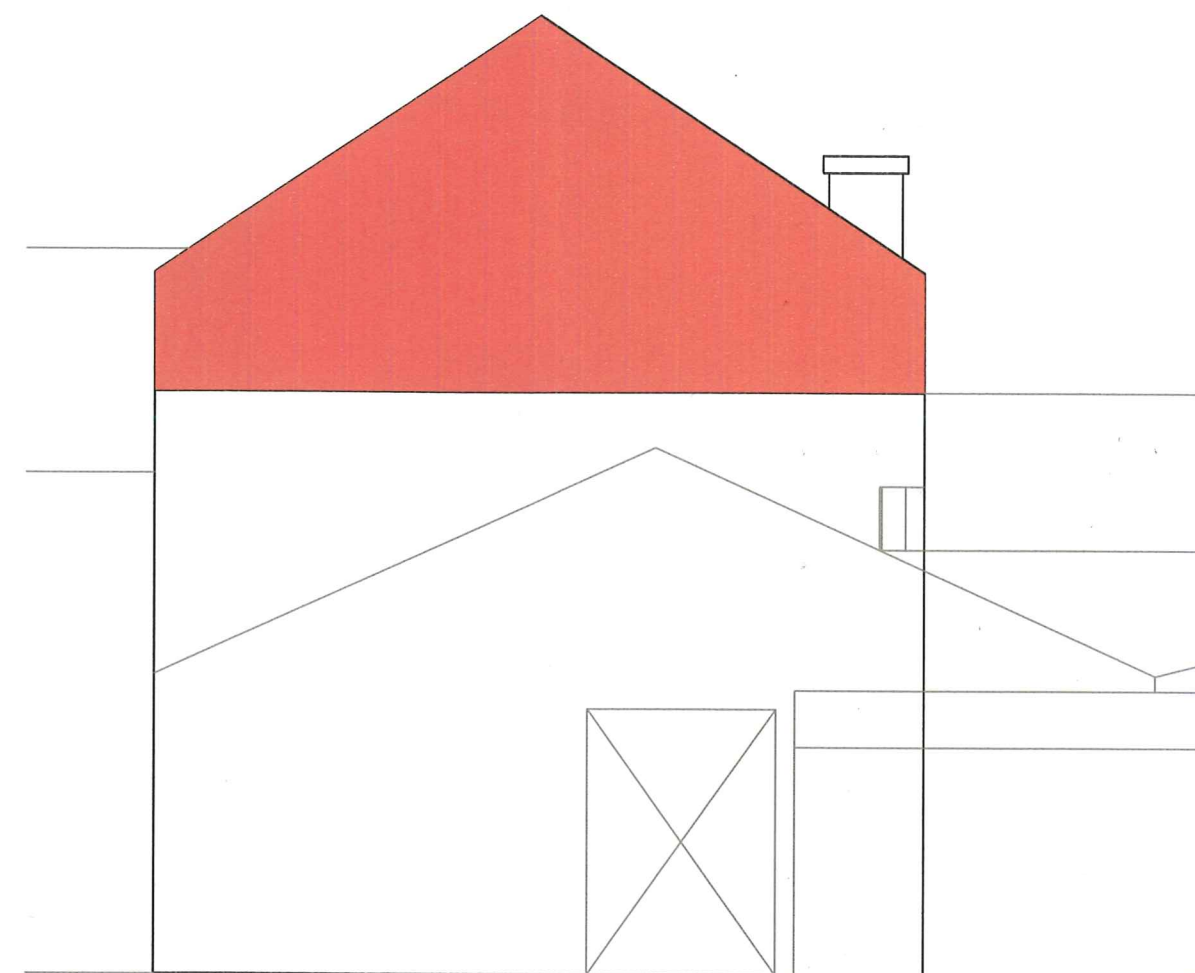

South Elevation

Not to scale

integra
consulting
Civil & Structural Engineers

Second Floor
Fountain House
Fountain Street
MANCHESTER
M2 2EE

Tel : 0161 237 3400
Fax : 0161 237 3635
Email : manchester@integraconsulting.co.uk
Web : www.integraconsulting.co.uk

Contract
HYDE BANK ROAD
NEW MILLS

Title
Extent of Wall Removal

 Approximate extent of
wall removal

Scale	Drawn	Checked	Approved	Drawing No	Date	Rev
Not to scale	Js	RH		G-02	August 09	