


PROPOSED ELEVATION (ONE) 1:20

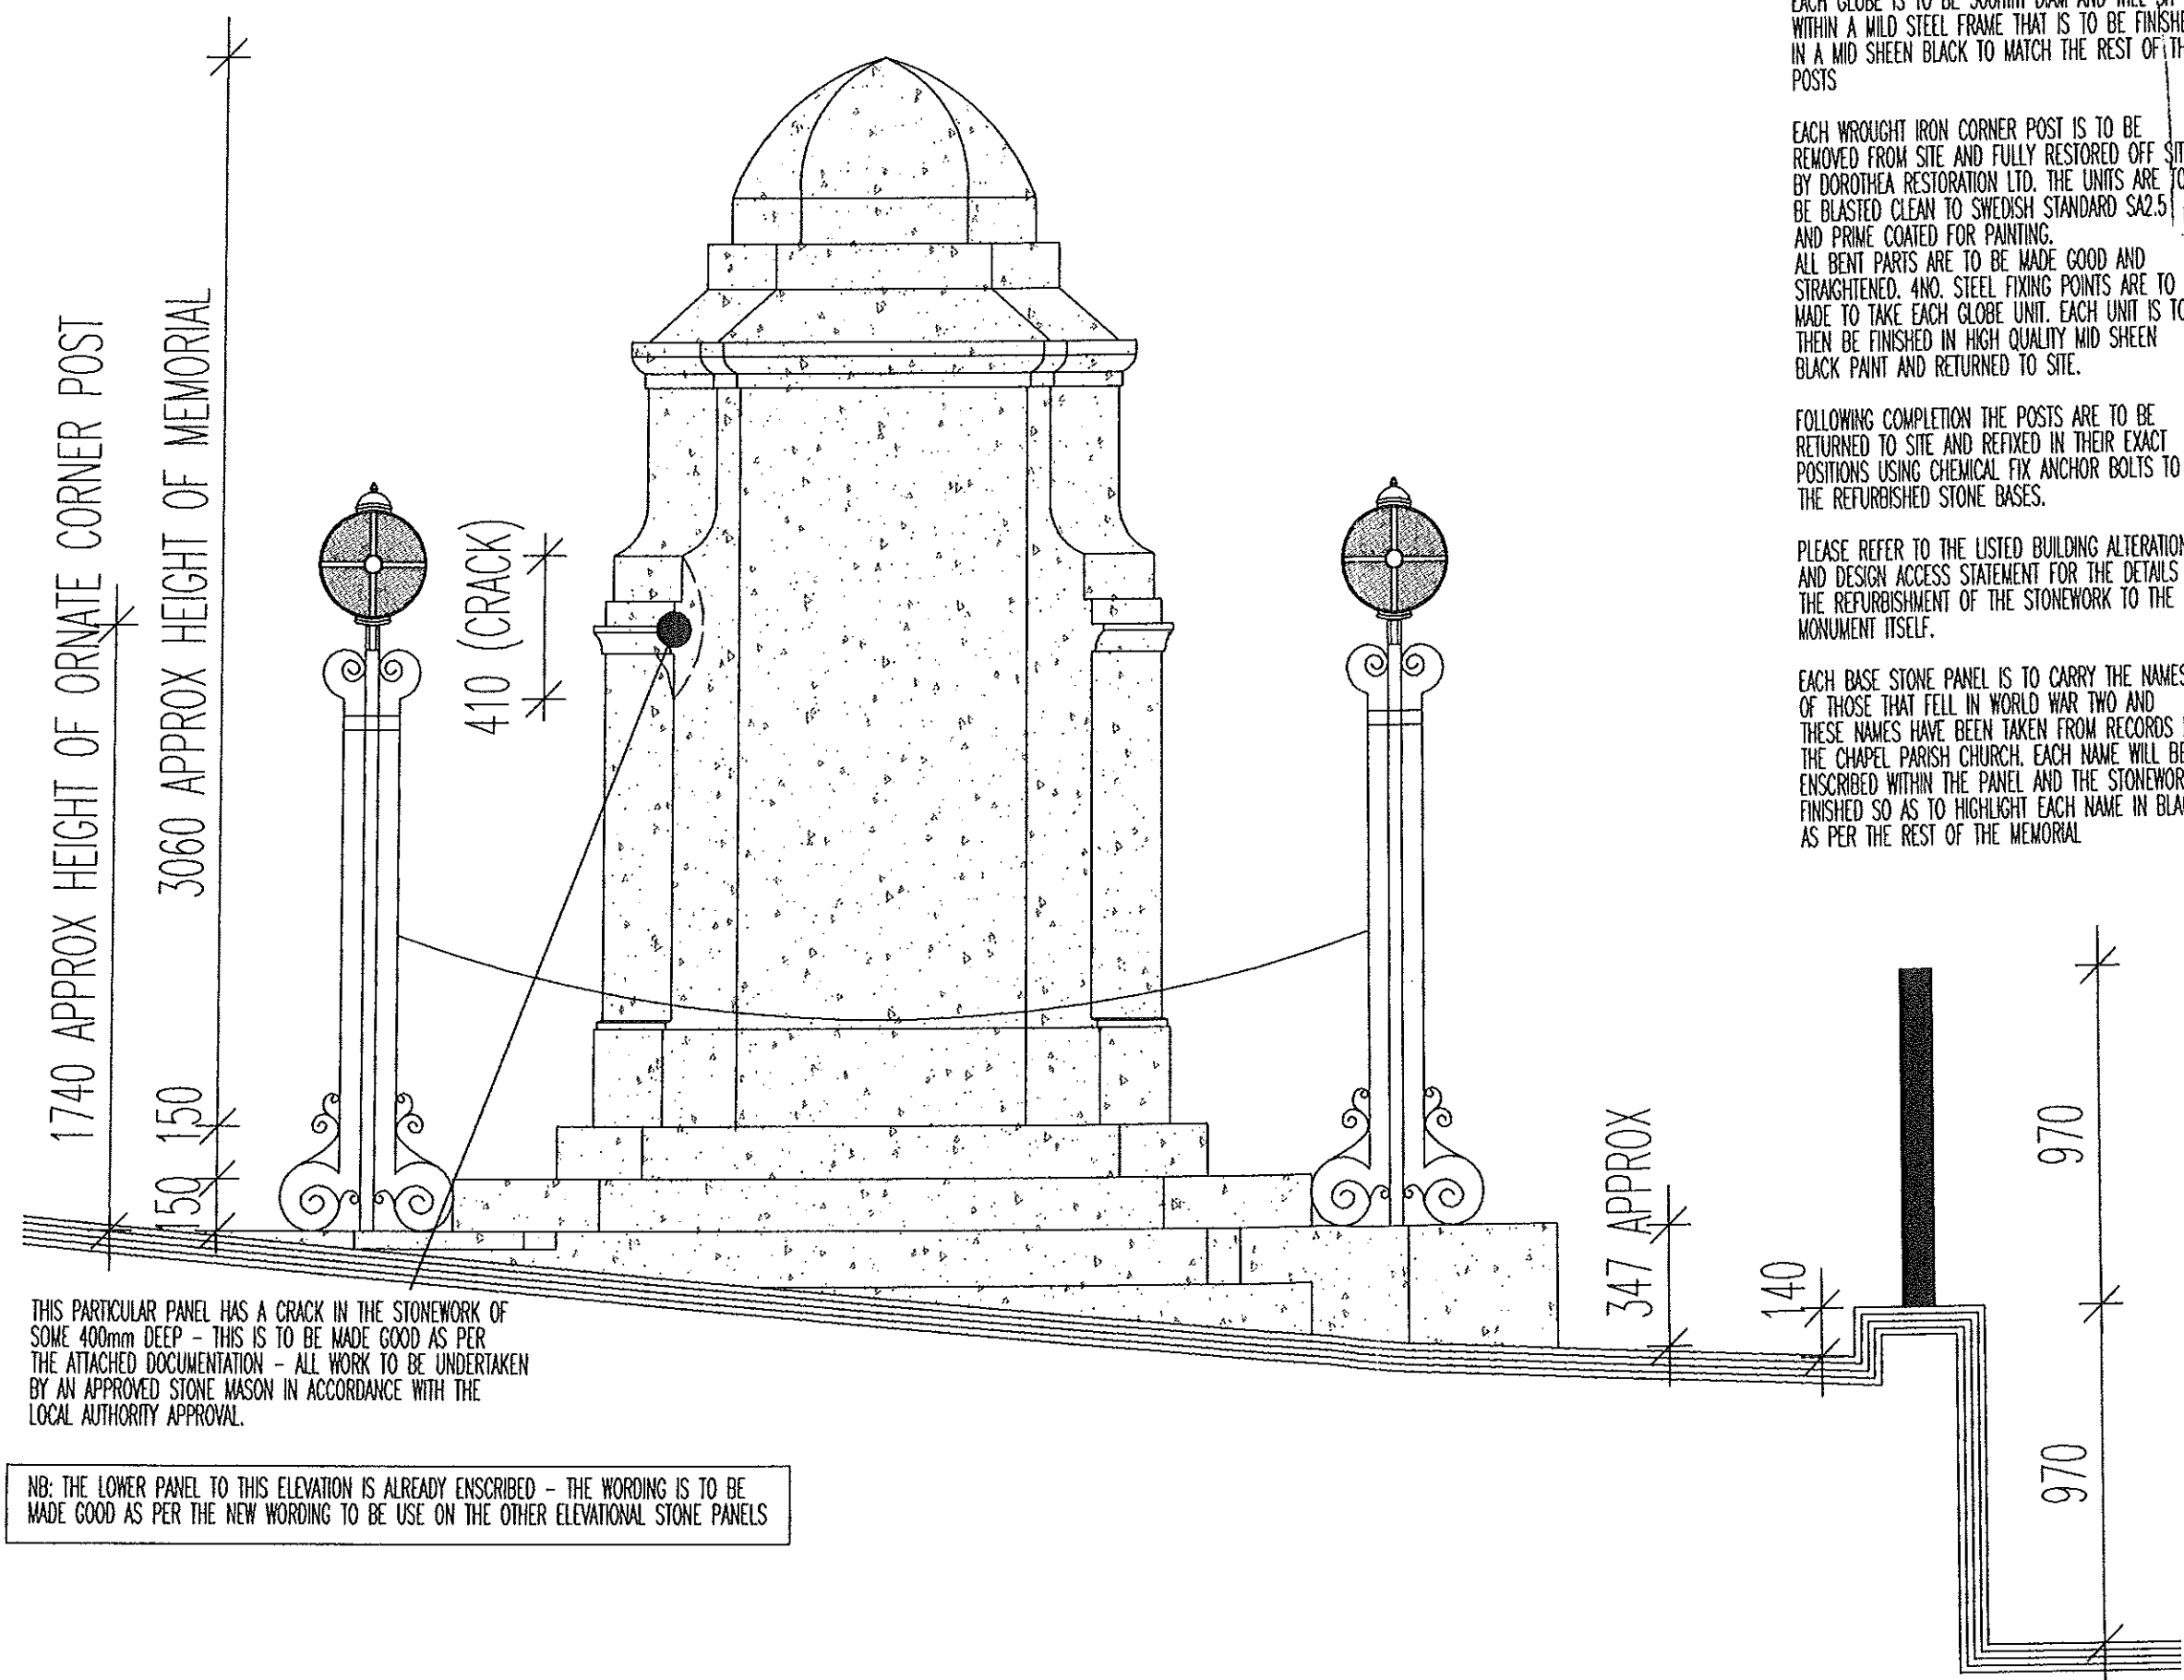

THIS PARTICULAR PANEL HAS A CRACK IN THE STONWORK OF SOME 400mm DEEP - THIS IS TO BE MADE GOOD AS PER THE ATTACHED DOCUMENTATION - ALL WORK TO BE UNDERTAKEN BY AN APPROVED STONE MASON IN ACCORDANCE WITH THE LOCAL AUTHORITY APPROVAL.

NB: THE LOWER PANEL TO THIS ELEVATION IS ALREADY ENSCRIBED - THE WORDING IS TO BE MADE GOOD AS PER THE NEW WORDING TO BE USE ON THE OTHER ELEVATIONAL STONE PANELS

THE GLOBE LIGHTING INDICATED TO THE TOP OF EACH CORNER POST IS FOR ILLUSTRATIVE PURPOSES ONLY - DOROTHEA RESTORATION LTD ARE TO SUPPLY DESIGN DETAILS UNDER SEPARATE COVER.

EACH GLOBE IS TO BE 300mm DIAM AND WILL SIT WITHIN A MILD STEEL FRAME THAT IS TO BE FINISHED IN A MID SHEEN BLACK TO MATCH THE REST OF THE POSTS

EACH WROUGHT IRON CORNER POST IS TO BE REMOVED FROM SITE AND FULLY RESTORED OFF SITE BY DOROTHEA RESTORATION LTD. THE UNITS ARE TO BE BLASTED CLEAN TO SWEDISH STANDARD SA2.5 AND PRIME COATED FOR PAINTING. ALL BENT PARTS ARE TO BE MADE GOOD AND STRAIGHTENED. 4NO. STEEL FIXING POINTS ARE TO BE MADE TO TAKE EACH GLOBE UNIT. EACH UNIT IS TO THEN BE FINISHED IN HIGH QUALITY MID SHEEN BLACK PAINT AND RETURNED TO SITE.

FOLLOWING COMPLETION THE POSTS ARE TO BE RETURNED TO SITE AND REFIXED IN THEIR EXACT POSITIONS USING CHEMICAL FIX ANCHOR BOLTS TO THE REFURBISHED STONE BASES.

PLEASE REFER TO THE LISTED BUILDING ALTERATIONS AND DESIGN ACCESS STATEMENT FOR THE DETAILS OF THE REFURBISHMENT OF THE STONWORK TO THE MONUMENT ITSELF.

EACH BASE STONE PANEL IS TO CARRY THE NAMES OF THOSE THAT FELL IN WORLD WAR TWO AND THESE NAMES HAVE BEEN TAKEN FROM RECORDS IN THE CHAPEL PARISH CHURCH. EACH NAME WILL BE ENSCRIBED WITHIN THE PANEL AND THE STONWORK FINISHED SO AS TO HIGHLIGHT EACH NAME IN BLACK AS PER THE REST OF THE MEMORIAL

HPK/2010 / 0281

RECEIVED
28 JUL 2010

28 JUL 2010

DWG: PROPOSED
WAR MEMORIAL
CHAPEL EN LE FRITH

1:20
DATE: JULY 2010
CHECKED:
DRAWN:

32 carr road.
buxton.
derbyshire.
sk17 6wf.

h: 01298 26062
m: 07794 400237


A.J.S ARCHITECTURE

PROPOSED 01

WAR MEMORIAL

CHAPEL EN LE FRITH, WAR MEMORIAL

PROPOSED ELEVATION (TWO) 1:20

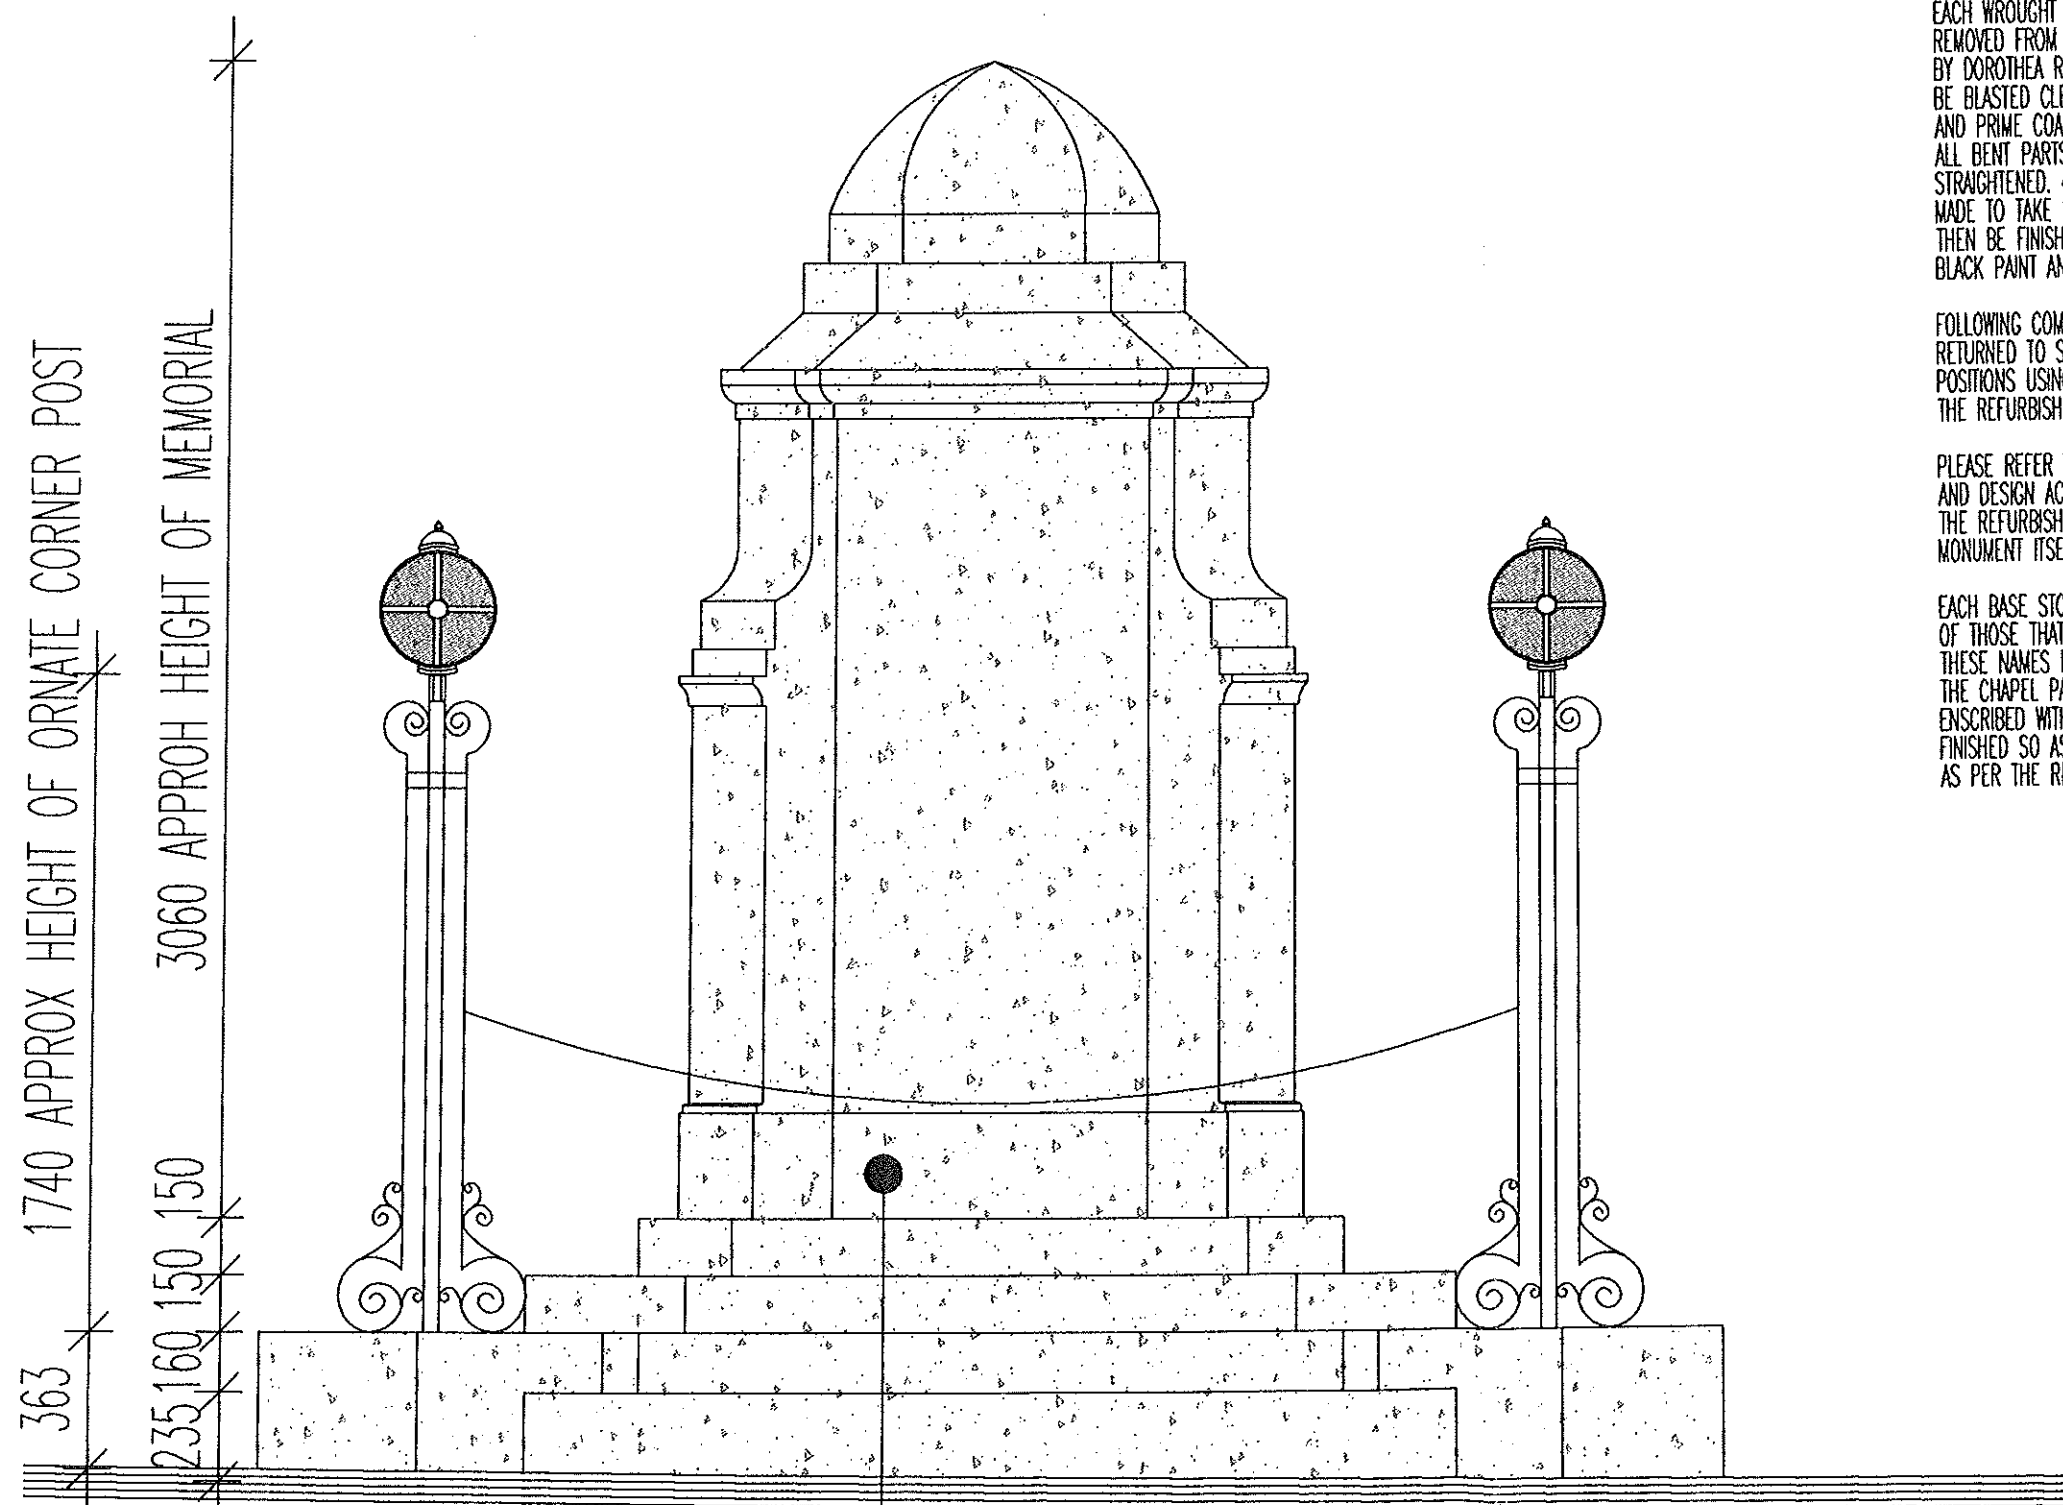

NB: THE LOWER PANEL TO THIS ELEVATION IS TO BE ENSCRIBED WITH A THIRD OF THE NAMES AS LISTED IN THE ATTACHED LIST FROM THE PARISH CHURCH WW2 RECORDS. THE LISTS ARE TO FOLLOW THE ALPHABETICAL FORMAT THAT THE OTHER WORDING FOLLOWS AROUND THE MEMORIAL. ALL WORDING IS TO BE ENSCRIBED TO A SIZE A TEXT CHARACTER TO MATCH EXISTING

THE GLOBE LIGHTING INDICATED TO THE TOP OF EACH CORNER POST IS FOR ILLUSTRATIVE PURPOSES ONLY - DOROTHEA RESTORATION LTD ARE TO SUPPLY DESIGN DETAILS UNDER SEPARATE COVER.

EACH GLOBE IS TO BE 300mm DIAM AND WILL SIT WITHIN A MILD STEEL FRAME THAT IS TO BE FINISHED IN A MID SHEEN BLACK TO MATCH THE REST OF THE POSTS


EACH WROUGHT IRON CORNER POST IS TO BE REMOVED FROM SITE AND FULLY RESTORED OFF SITE BY DOROTHEA RESTORATION LTD. THE UNITS ARE TO BE BLASTED CLEAN TO SWEDISH STANDARD SA2.5 AND PRIME COATED FOR PAINTING. ALL BENT PARTS ARE TO BE MADE GOOD AND STRAIGHTENED. 4NO. STEEL FIXING POINTS ARE TO BE MADE TO TAKE EACH GLOBE UNIT. EACH UNIT IS TO THEN BE FINISHED IN HIGH QUALITY MID SHEEN BLACK PAINT AND RETURNED TO SITE.

FOLLOWING COMPLETION THE POSTS ARE TO BE RETURNED TO SITE AND REFIXED IN THEIR EXACT POSITIONS USING CHEMICAL FIX ANCHOR BOLTS TO THE REFURBISHED STONE BASES.

PLEASE REFER TO THE LISTED BUILDING ALTERATIONS AND DESIGN ACCESS STATEMENT FOR THE DETAILS OF THE REFURBISHMENT OF THE STONWORK TO THE MONUMENT ITSELF.


EACH BASE STONE PANEL IS TO CARRY THE NAMES OF THOSE THAT FELL IN WORLD WAR TWO AND THESE NAMES HAVE BEEN TAKEN FROM RECORDS IN THE CHAPEL PARISH CHURCH. EACH NAME WILL BE ENSCRIBED WITHIN THE PANEL AND THE STONWORK FINISHED SO AS TO HIGHLIGHT EACH NAME IN BLACK AS PER THE REST OF THE MEMORIAL

HPK/2010 / 0 2 8 1

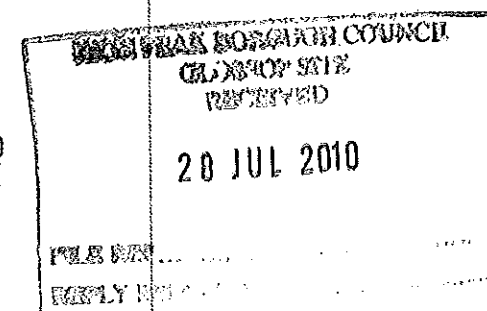

DWG: PROPOSED
WAR MEMORIAL
CHAPEL EN LE FRITH

1:20
DATE: JULY 2010
CHECKED:
DRAWN:

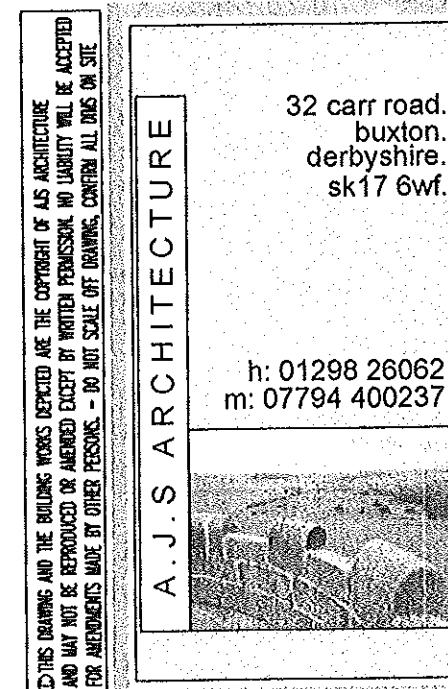

PROPOSED 02

WAR MEMORIAL

CHAPEL EN LE FRITH, WAR MEMORIAL

PROPOSED ELEVATION (THREE) 1:20

THE GLOBE LIGHTING INDICATED TO THE TOP OF EACH CORNER POST IS FOR ILLUSTRATIVE PURPOSES ONLY - DOROTHEA RESTORATION LTD ARE TO SUPPLY DESIGN DETAILS UNDER SEPARATE COVER.

EACH GLOBE IS TO BE 300mm DIAM AND WILL SIT WITHIN A MILD STEEL FRAME THAT IS TO BE FINISHED IN A MID SHEEN BLACK TO MATCH THE REST OF THE POSTS

EACH WROUGHT IRON CORNER POST IS TO BE REMOVED FROM SITE AND FULLY RESTORED OFF SITE BY DOROTHEA RESTORATION LTD. THE UNITS ARE TO BE BLASTED CLEAN TO SWEDISH STANDARD SA2.5 AND PRIME COATED FOR PAINTING. ALL BENT PARTS ARE TO BE MADE GOOD AND STRAIGHTENED. 4NO. STEEL FIXING POINTS ARE TO BE MADE TO TAKE EACH GLOBE UNIT. EACH UNIT IS TO THEN BE FINISHED IN HIGH QUALITY MID SHEEN BLACK PAINT AND RETURNED TO SITE.

FOLLOWING COMPLETION THE POSTS ARE TO BE RETURNED TO SITE AND REFIXED IN THEIR EXACT POSITIONS USING CHEMICAL FIX ANCHOR BOLTS TO THE REFURBISHED STONE BASES.

PLEASE REFER TO THE LISTED BUILDING ALTERATIONS AND DESIGN ACCESS STATEMENT FOR THE DETAILS OF THE REFURBISHMENT OF THE STONework TO THE MONUMENT ITSELF.

EACH BASE STONE PANEL IS TO CARRY THE NAMES OF THOSE THAT FELL IN WORLD WAR TWO AND THESE NAMES HAVE BEEN TAKEN FROM RECORDS IN THE CHAPEL PARISH CHURCH. EACH NAME WILL BE ENSCRIBED WITHIN THE PANEL AND THE STONework FINISHED SO AS TO HIGHLIGHT EACH NAME IN BLACK AS PER THE REST OF THE MEMORIAL

1740 APPROX HEIGHT OF ORNATE CORNER POST

3060 APPROX HEIGHT OF MEMORIAL

NB: THE LOWER PANEL TO THIS ELEVATION IS TO BE ENSCRIBED WITH A THIRD OF THE NAMES AS LISTED IN THE ATTACHED LIST FROM THE PARISH CHURCH WW2 RECORDS. THE LISTS ARE TO FOLLOW THE ALPHABETICAL FORMAT THAT THE OTHER WORDING FOLLOWS AROUND THE MEMORIAL. ALL WORDING IS TO BE ENSCRIBED TO A SIZE A TEXT CHARACTER TO MATCH EXISTING

HPK/2010/0281

FROM PLAN FOR CHURCH

CL 1807 5718

RECEIVED

28 JUL 2010

FILE NO.

REPLY REQUIRED

DWG: PROPOSED
WAR MEMORIAL
CHAPEL EN LE FRITH

1:20
DATE: JULY 2010
CHECKED:
DRAWN:

THIS DRAWING AND THE BUILDING WORKS DEPICTED ARE THE COPYRIGHT OF AJS ARCHITECTURE AND MAY NOT BE REPRODUCED OR AMENDED EXCEPT BY WRITTEN PERMISSION. NO LIABILITY WILL BE ACCEPTED FOR AMENDMENTS MADE BY OTHER PERSONS - DO NOT SCALE OFF DRAWING. CONFIRM ALL DIMS ON SITE

A.J.S ARCHITECTURE

32 carr road.
buxton.
derbyshire.
sk17 6wf.


h: 01298 26062
m: 07794 400237

PROPOSED 03

WAR MEMORIAL

CHAPEL EN LE FRITH, WAR MEMORIAL

PROPOSED ELEVATION (FOUR) 1:20

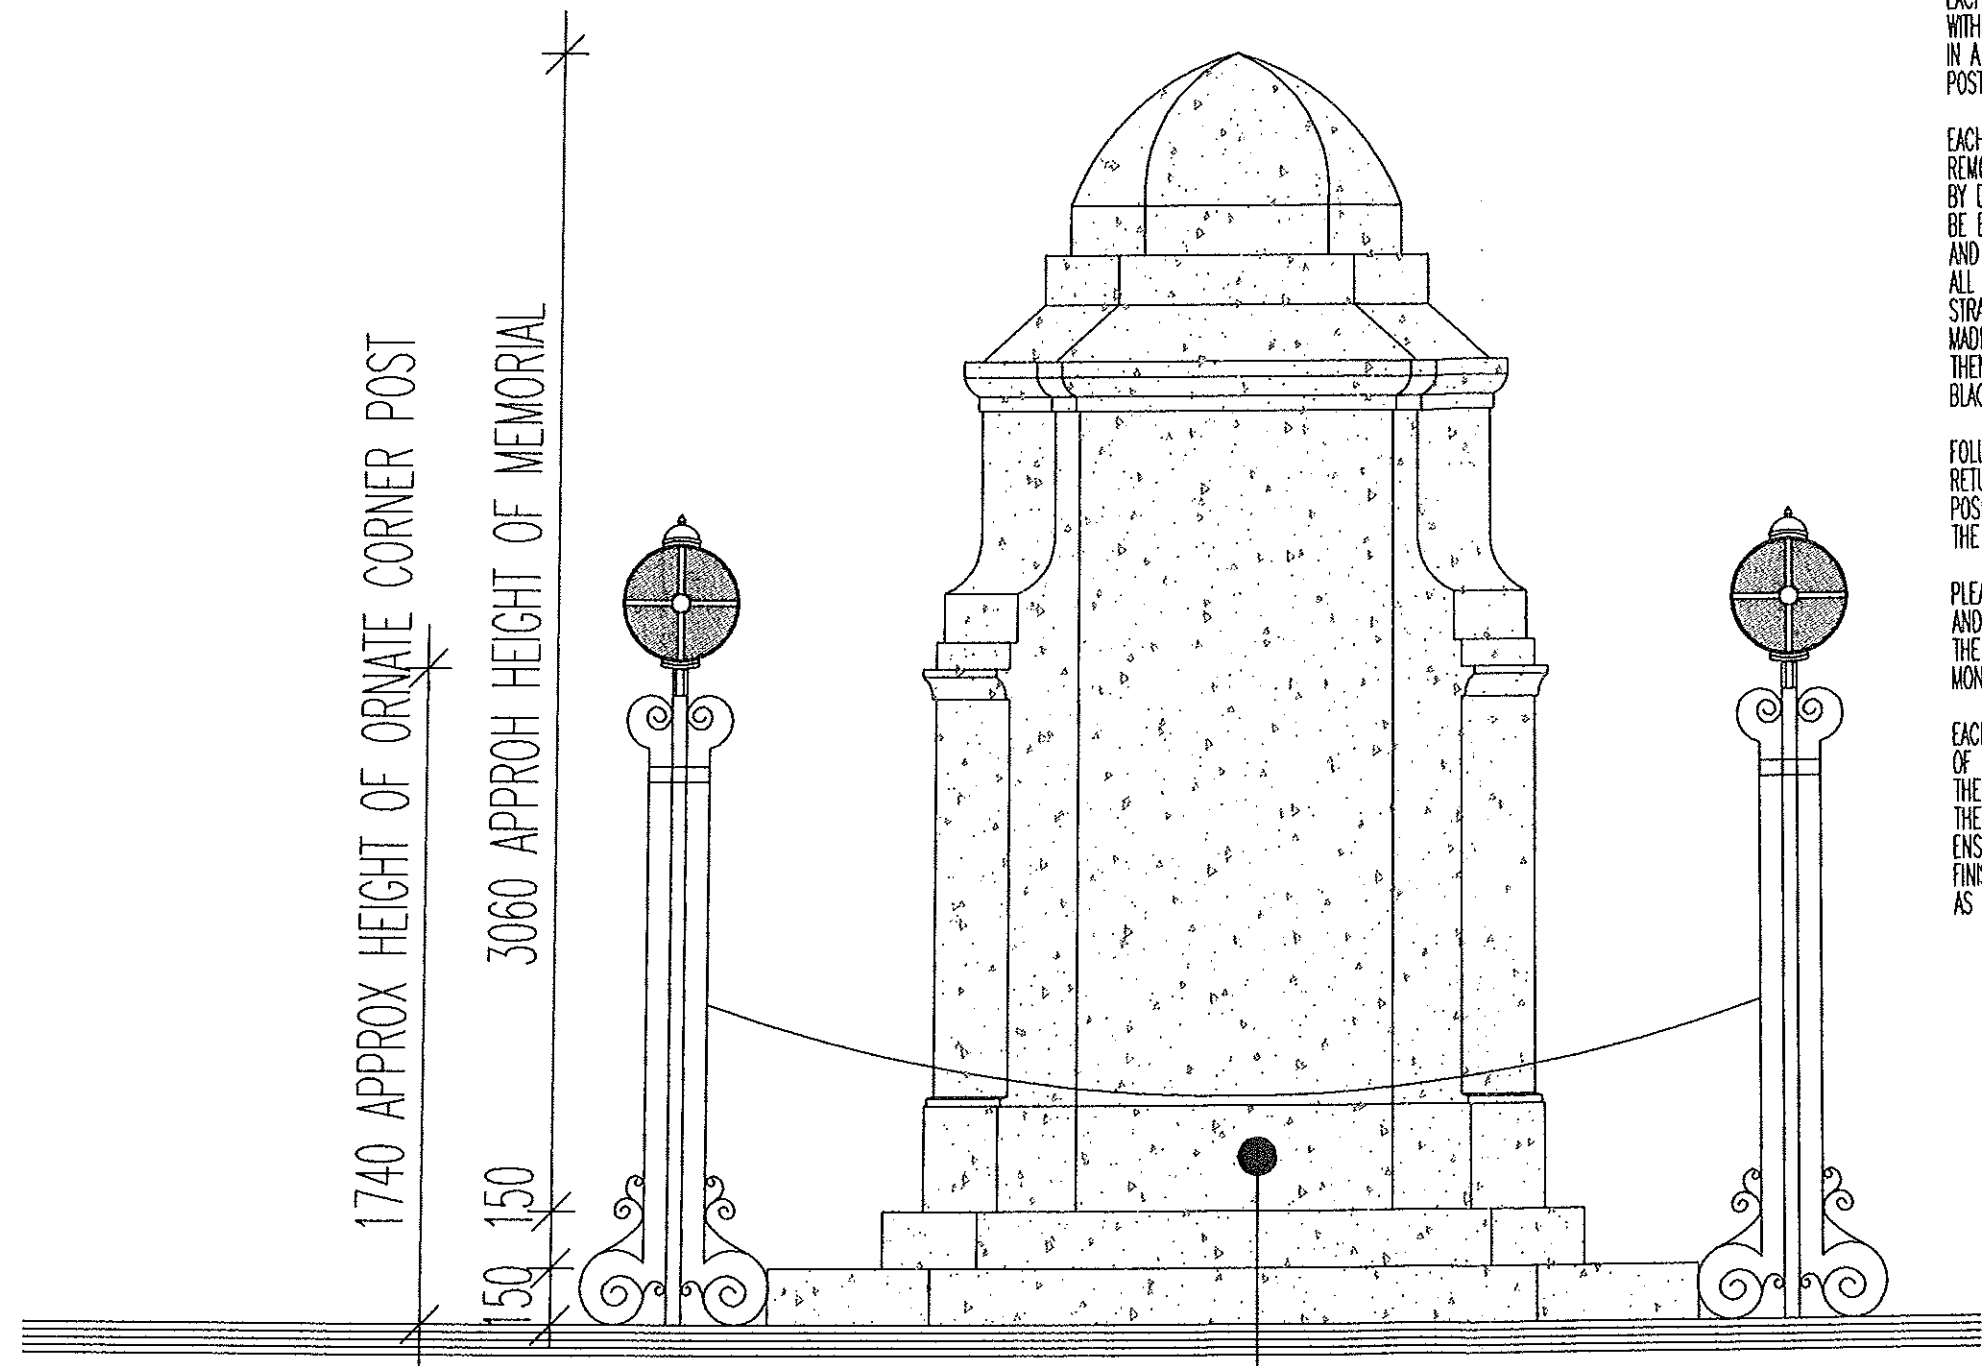

NB: THE LOWER PANEL TO THIS ELEVATION IS TO BE ENSCRIBED WITH A THIRD OF THE NAMES AS LISTED IN THE ATTACHED LIST FROM THE PARISH CHURCH WW2 RECORDS. THE LISTS ARE TO FOLLOW THE ALPHABETICAL FORMAT THAT THE OTHER WORDING FOLLOWS AROUND THE MEMORIAL. ALL WORDING IS TO BE ENSCRIBED TO A SIZE A TEXT CHARACTER TO MATCH EXISTING

THE GLOBE LIGHTING INDICATED TO THE TOP OF EACH CORNER POST IS FOR ILLUSTRATIVE PURPOSES ONLY - DOROTHEA RESTORATION LTD ARE TO SUPPLY DESIGN DETAILS UNDER SEPARATE COVER.

EACH GLOBE IS TO BE 300mm DIAM AND WILL SIT WITHIN A MILD STEEL FRAME THAT IS TO BE FINISHED IN A MID SHEEN BLACK TO MATCH THE REST OF THE POSTS

EACH WROUGHT IRON CORNER POST IS TO BE REMOVED FROM SITE AND FULLY RESTORED OFF SITE BY DOROTHEA RESTORATION LTD. THE UNITS ARE TO BE BLASTED CLEAN TO SWEDISH STANDARD SA2.5 AND PRIME COATED FOR PAINTING. ALL BENT PARTS ARE TO BE MADE GOOD AND STRAIGHTENED. 4NO. STEEL FIXING POINTS ARE TO BE MADE TO TAKE EACH GLOBE UNIT. EACH UNIT IS TO THEN BE FINISHED IN HIGH QUALITY MID SHEEN BLACK PAINT AND RETURNED TO SITE.

FOLLOWING COMPLETION THE POSTS ARE TO BE RETURNED TO SITE AND REFIXED IN THEIR EXACT POSITIONS USING CHEMICAL FIX ANCHOR BOLTS TO THE REFURBISHED STONE BASES.

PLEASE REFER TO THE LISTED BUILDING ALTERATIONS AND DESIGN ACCESS STATEMENT FOR THE DETAILS OF THE REFURBISHMENT OF THE STONWORK TO THE MONUMENT ITSELF.

EACH BASE STONE PANEL IS TO CARRY THE NAMES OF THOSE THAT FELL IN WORLD WAR TWO AND THESE NAMES HAVE BEEN TAKEN FROM RECORDS IN THE CHAPEL PARISH CHURCH. EACH NAME WILL BE ENSCRIBED WITHIN THE PANEL AND THE STONWORK FINISHED SO AS TO HIGHLIGHT EACH NAME IN BLACK AS PER THE REST OF THE MEMORIAL

HPK/2010/0281

CHAPEL EN LE FRITH COUNCIL
CLERK OF THE WORKS
RECEIVED
28 JUL 2010

DWG: PROPOSED
WAR MEMORIAL
CHAPEL EN LE FRITH

1:20
DATE: JULY 2010
CHECKED:
DRAWN:

A.J.S ARCHITECTURE

32 carr road.
buxton.
derbyshire.
sk17 6wf.

h: 01298 26062
m: 07794 400237


THIS DRAWING AND THE BUILDING WORKS DEPICTED ARE THE COPYRIGHT OF AJS ARCHITECTURE AND MAY NOT BE REPRODUCED OR AMENDED EXCEPT BY WRITTEN PERMISSION. NO LIABILITY WILL BE ACCEPTED FOR AMENDMENTS MADE BY OTHER PERSONS. - DO NOT SCALE OFF DRAWINGS. CONFIRM ALL DIMS ON SITE

PROPOSED 04

WAR MEMORIAL

CHAPEL EN LE FRITH, WAR MEMORIAL

PROPOSED SITE PLAN 1:100

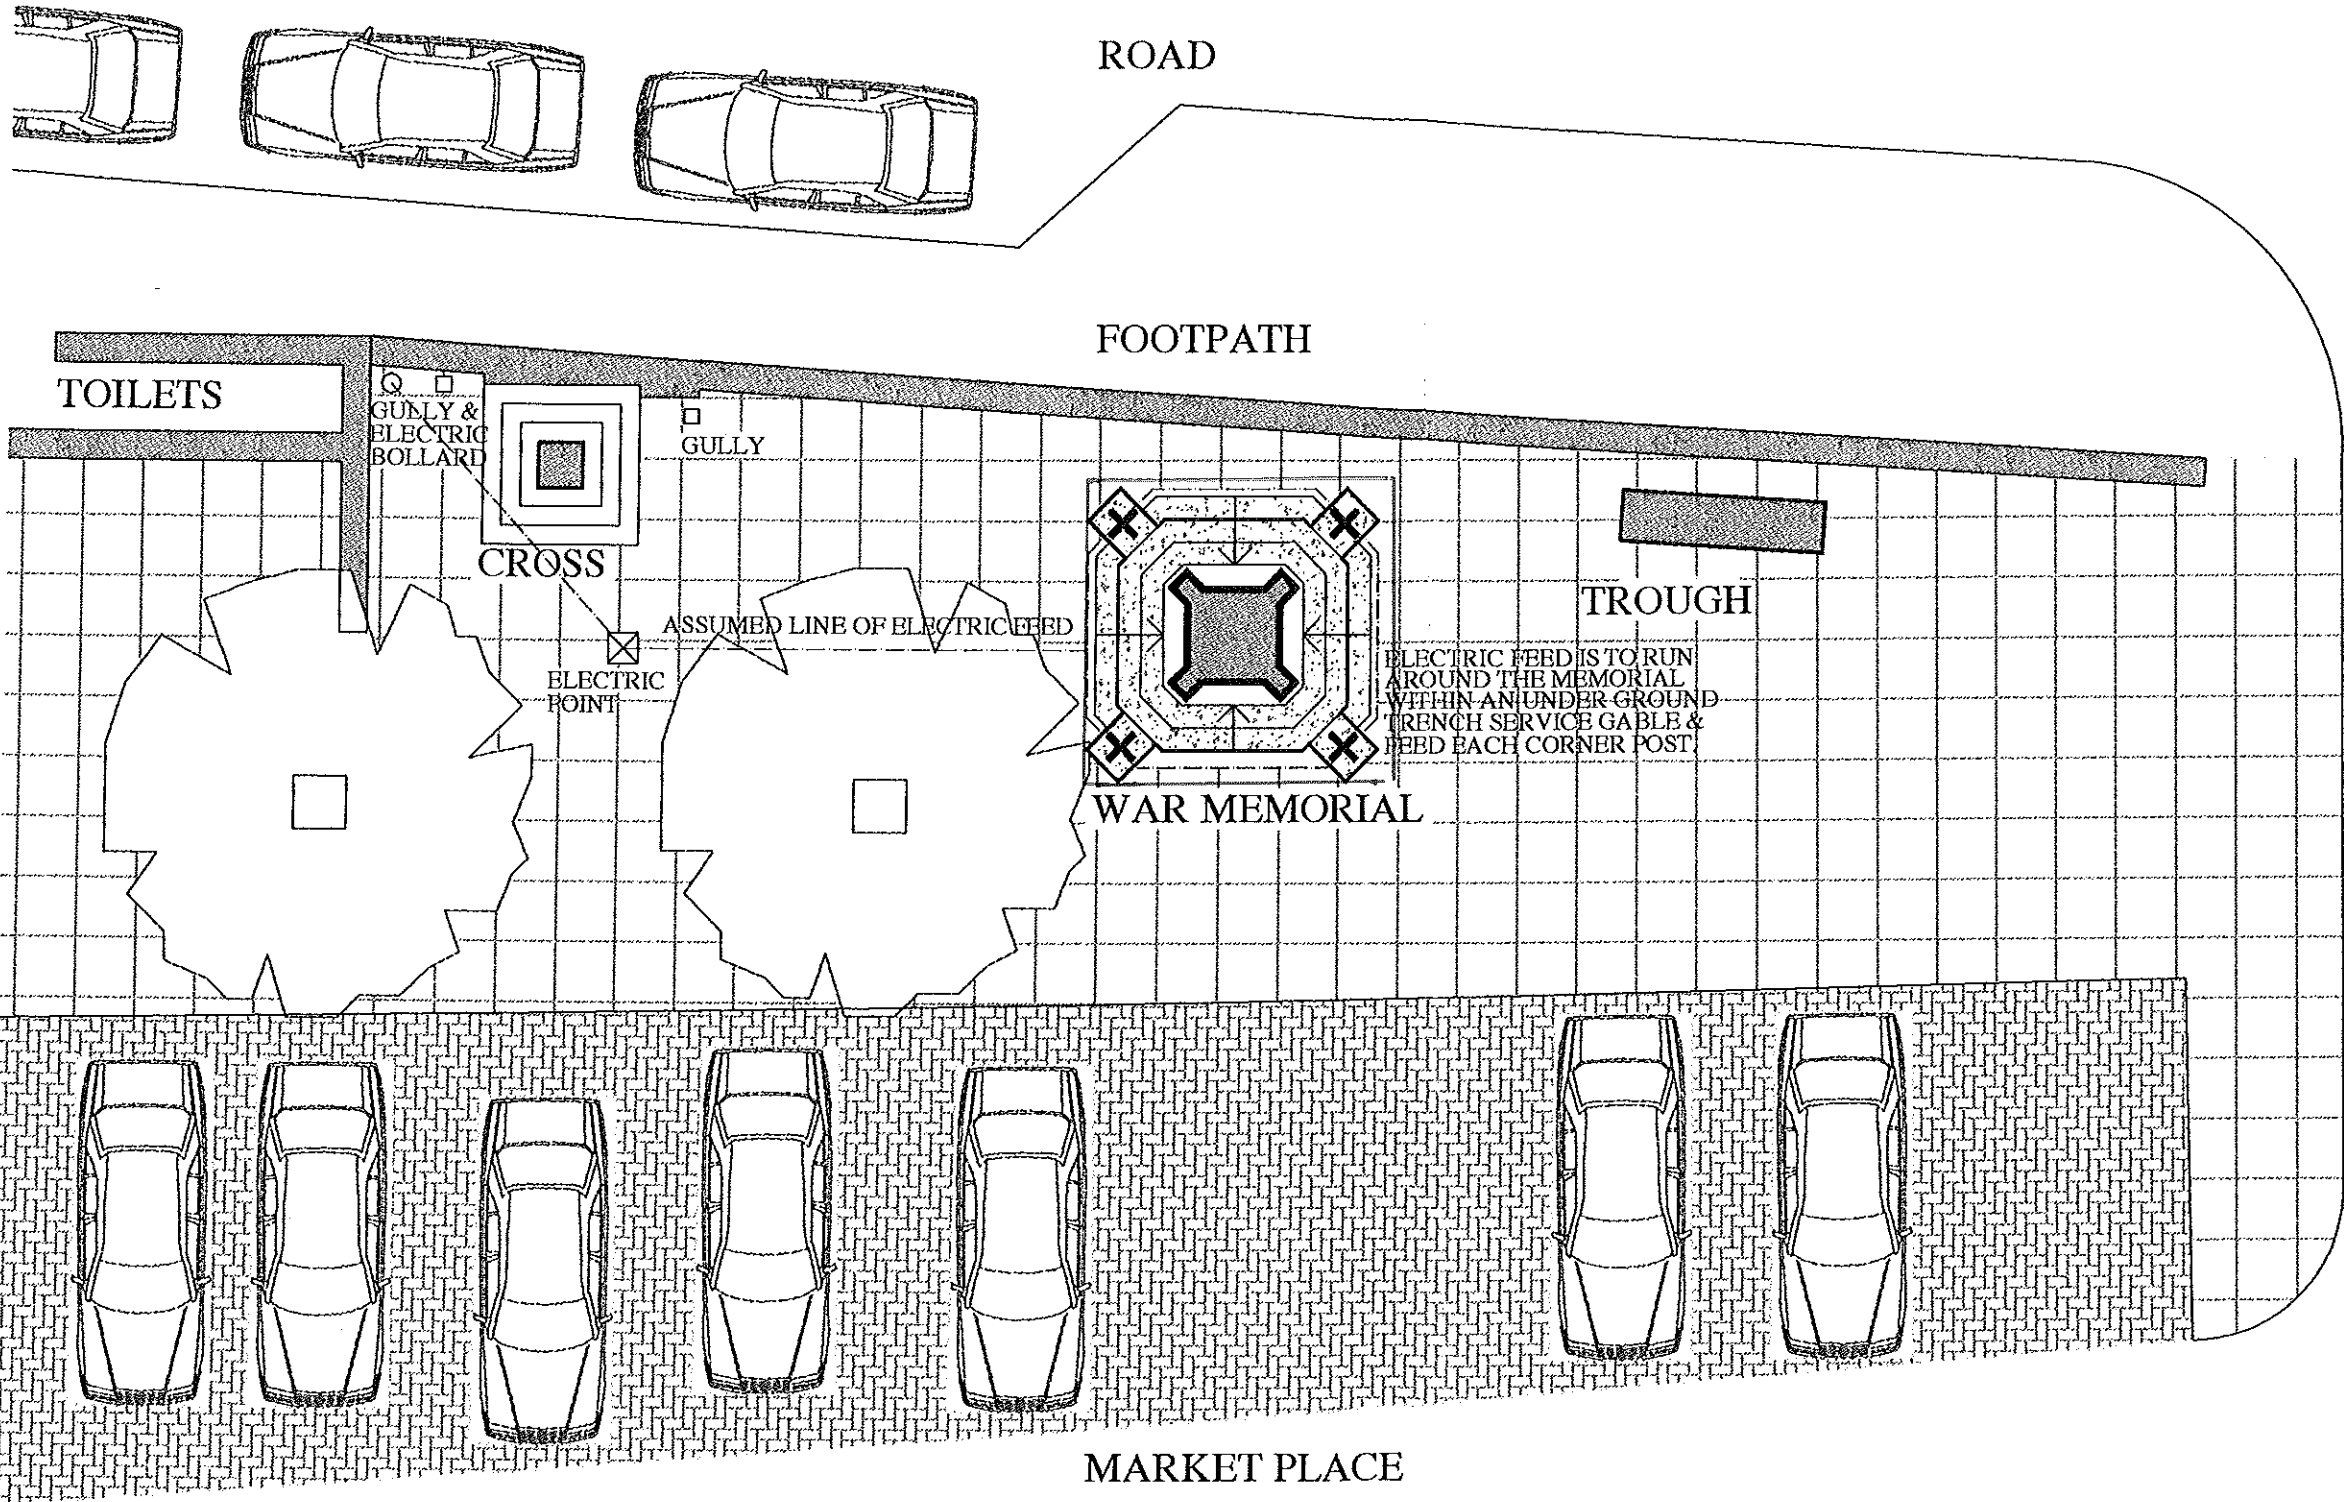

EACH ORNATE CORNER POST IS ASSUMED TO CARRY A GAS FEED WITHIN ITS FRAME - THIS APPEARS TO BE EVIDENT AS THE TOP LOOKS AS THOUGH IT WAS AN ORIGINAL GAS TAP TO FEED THE ORIGINAL GAS LATTERNS THAT PROBABLY SAT ON EACH POST. THE PROPOSAL IS TO USE THE ELECTRIC SERVICE THAT WOULD APPEAR TO BE WITHIN THE MARKET PLACE (IT CURRENTLY FEEDS THE CHRISTMAS TREE WHEN IT IS IN PLACE) AND UTILISE THE CENTRAL CORE FOR A NEW ELECTRIC SERVICE TO RUN WITHIN EACH REFURBISHED CORNER POST TO SUPPLY POWER TO THE PROPOSED ELECTRIC LIGHTING ON TOP OF EACH POST.

WHERE WORKS ARE REQUIRED UNDER GROUND TO THE ELECTRIC SUPPLY, EACH STONE FLAG IS TO BE CAREFULLY REMOVED TO ALLOW EXCAVATION FOR THE FEED AND WHEN WORKS ARE COMPLETED THE FLAGS ARE TO BE RE SET IN THEIR ORIGINAL POSITION.

NB: ALL ELECTRICAL WORKS ARE TO BE UNDERTAKEN BY HIGH PEAK BOROUGH COUNCIL APPROVED ELECTRICIAN USING THE PUBLIC TOILETS ELECTRICAL SUPPLY

HPK/2010/0281

HIGH PEAK BOROUGH COUNCIL
CHAPEL EN LE FRITH
RECEIVED

28 JUL 2010

DWG: PROPOSED
WAR MEMORIAL
CHAPEL EN LE FRITH

1:100
DATE: JULY 2010
CHECKED:
DRAWN:

© THIS DRAWING AND THE BUILDING WORKS DEPICTED ARE THE COPYRIGHT OF A.J.S ARCHITECTURE AND MAY NOT BE REPRODUCED OR AMENDED EXCEPT BY WRITTEN PERMISSION. NO LIABILITY WILL BE ACCEPTED FOR AMENDMENTS MADE BY OTHER PERSONS. - DO NOT SCALE OFF DRAWING, CONFIRM ALL DIMS ON SITE

A.J.S ARCHITECTURE

32 carr road.
buxton.
derbyshire.
sk17 6wf.

h: 01298 26062
m: 07794 400237



PROPOSED 05

WAR MEMORIAL

CHAPEL EN LE FRITH, WAR MEMORIAL