




PROPOSED FRONT ELEVATION

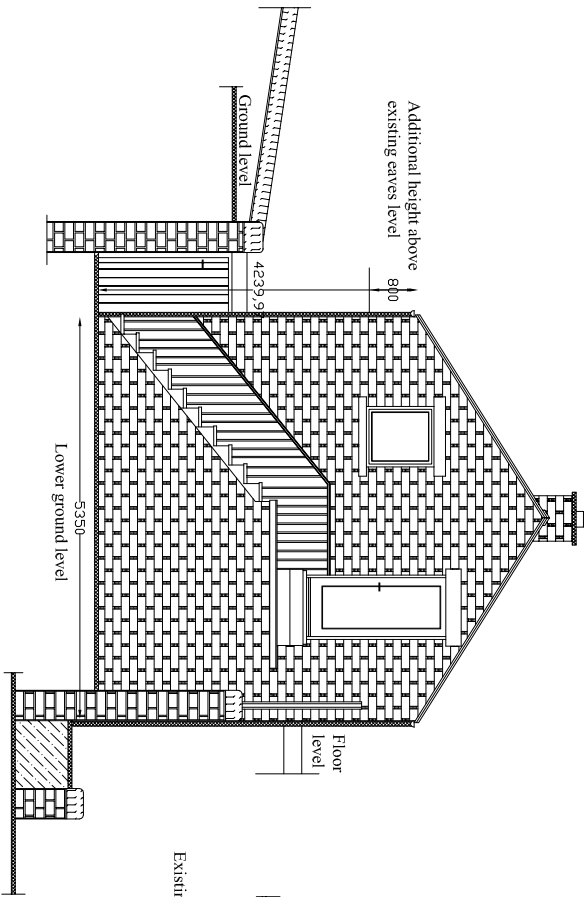


PROPOSED FRONT ELEVATION  
VIEWED FROM GROUND LEVEL

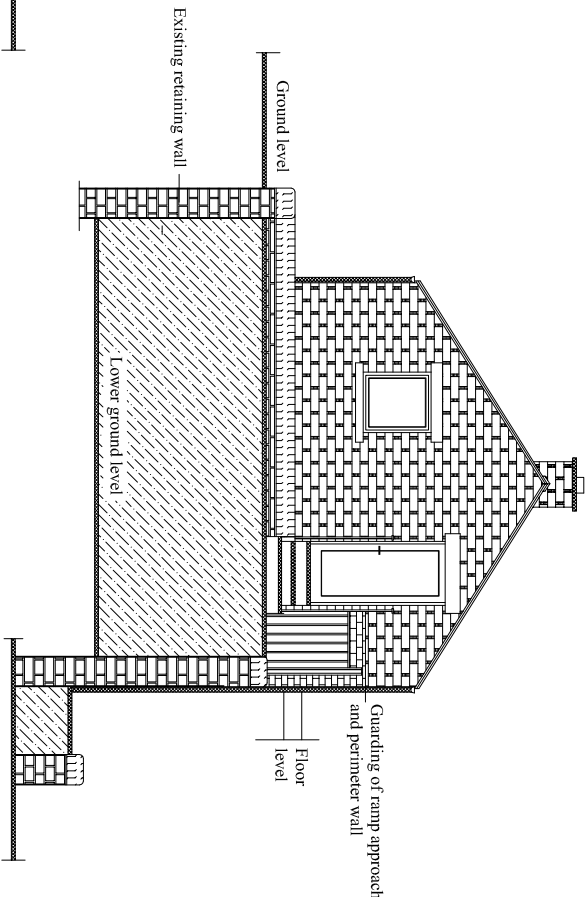


PROPOSED REAR ELEVATION

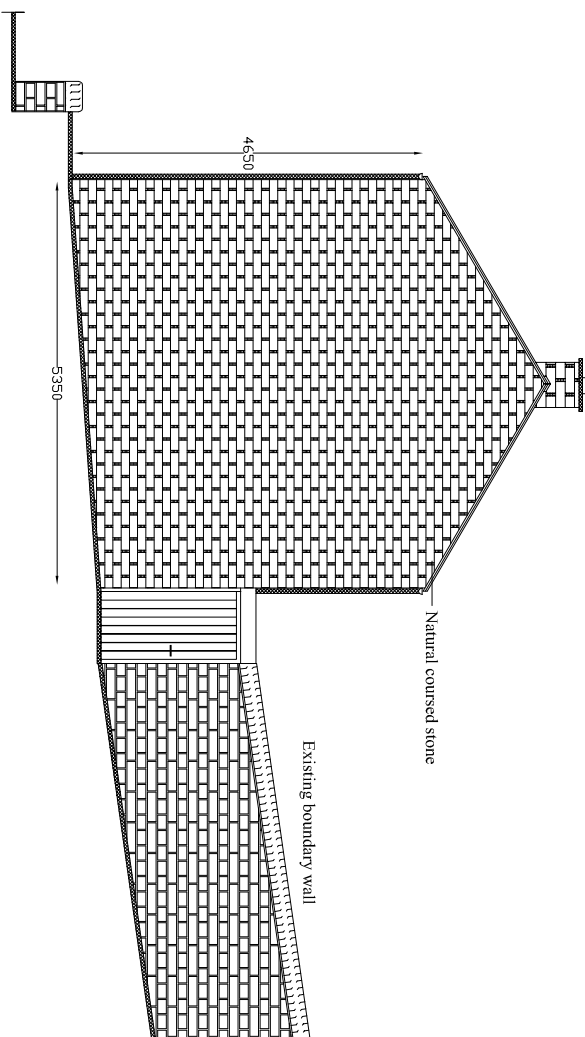

PROPOSED (EAST) ELEVATION

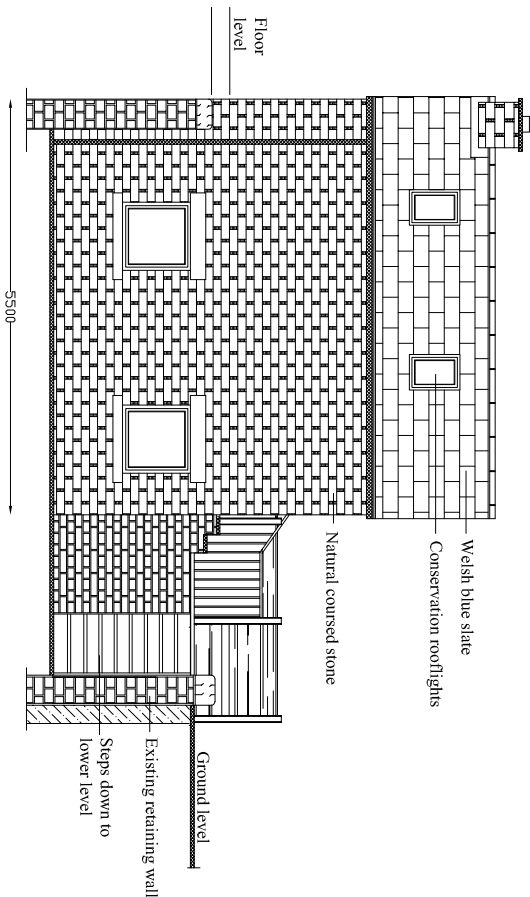

PROPOSED (WEST) ELEVATION

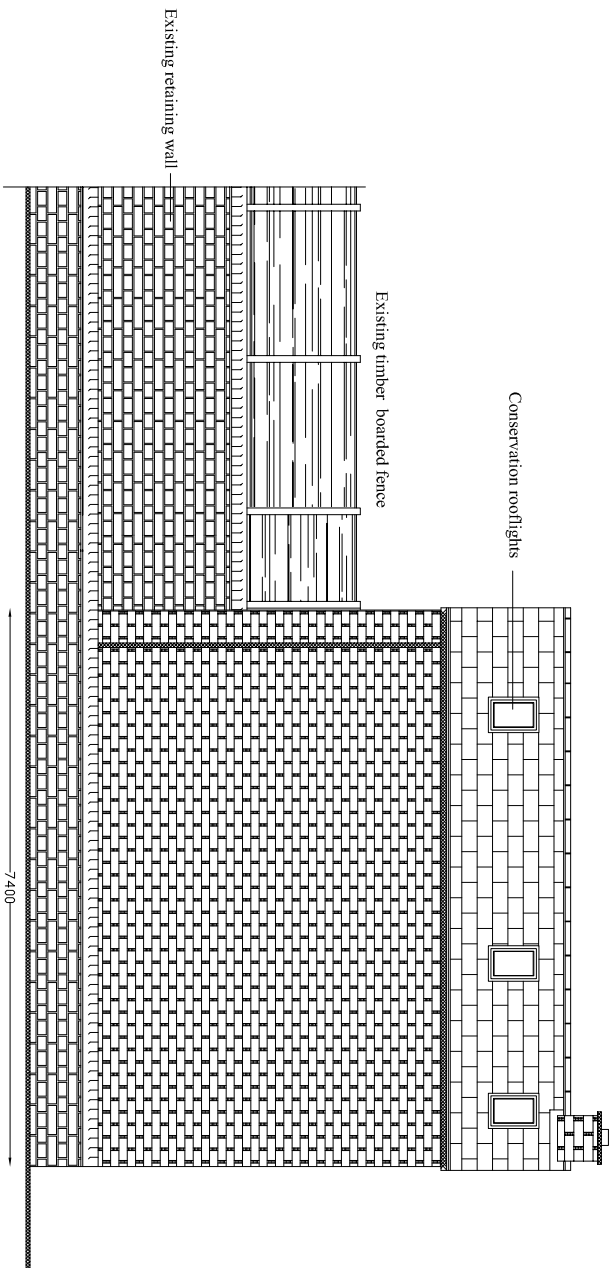

SCALE 1:100

DRAWING NO. 06