


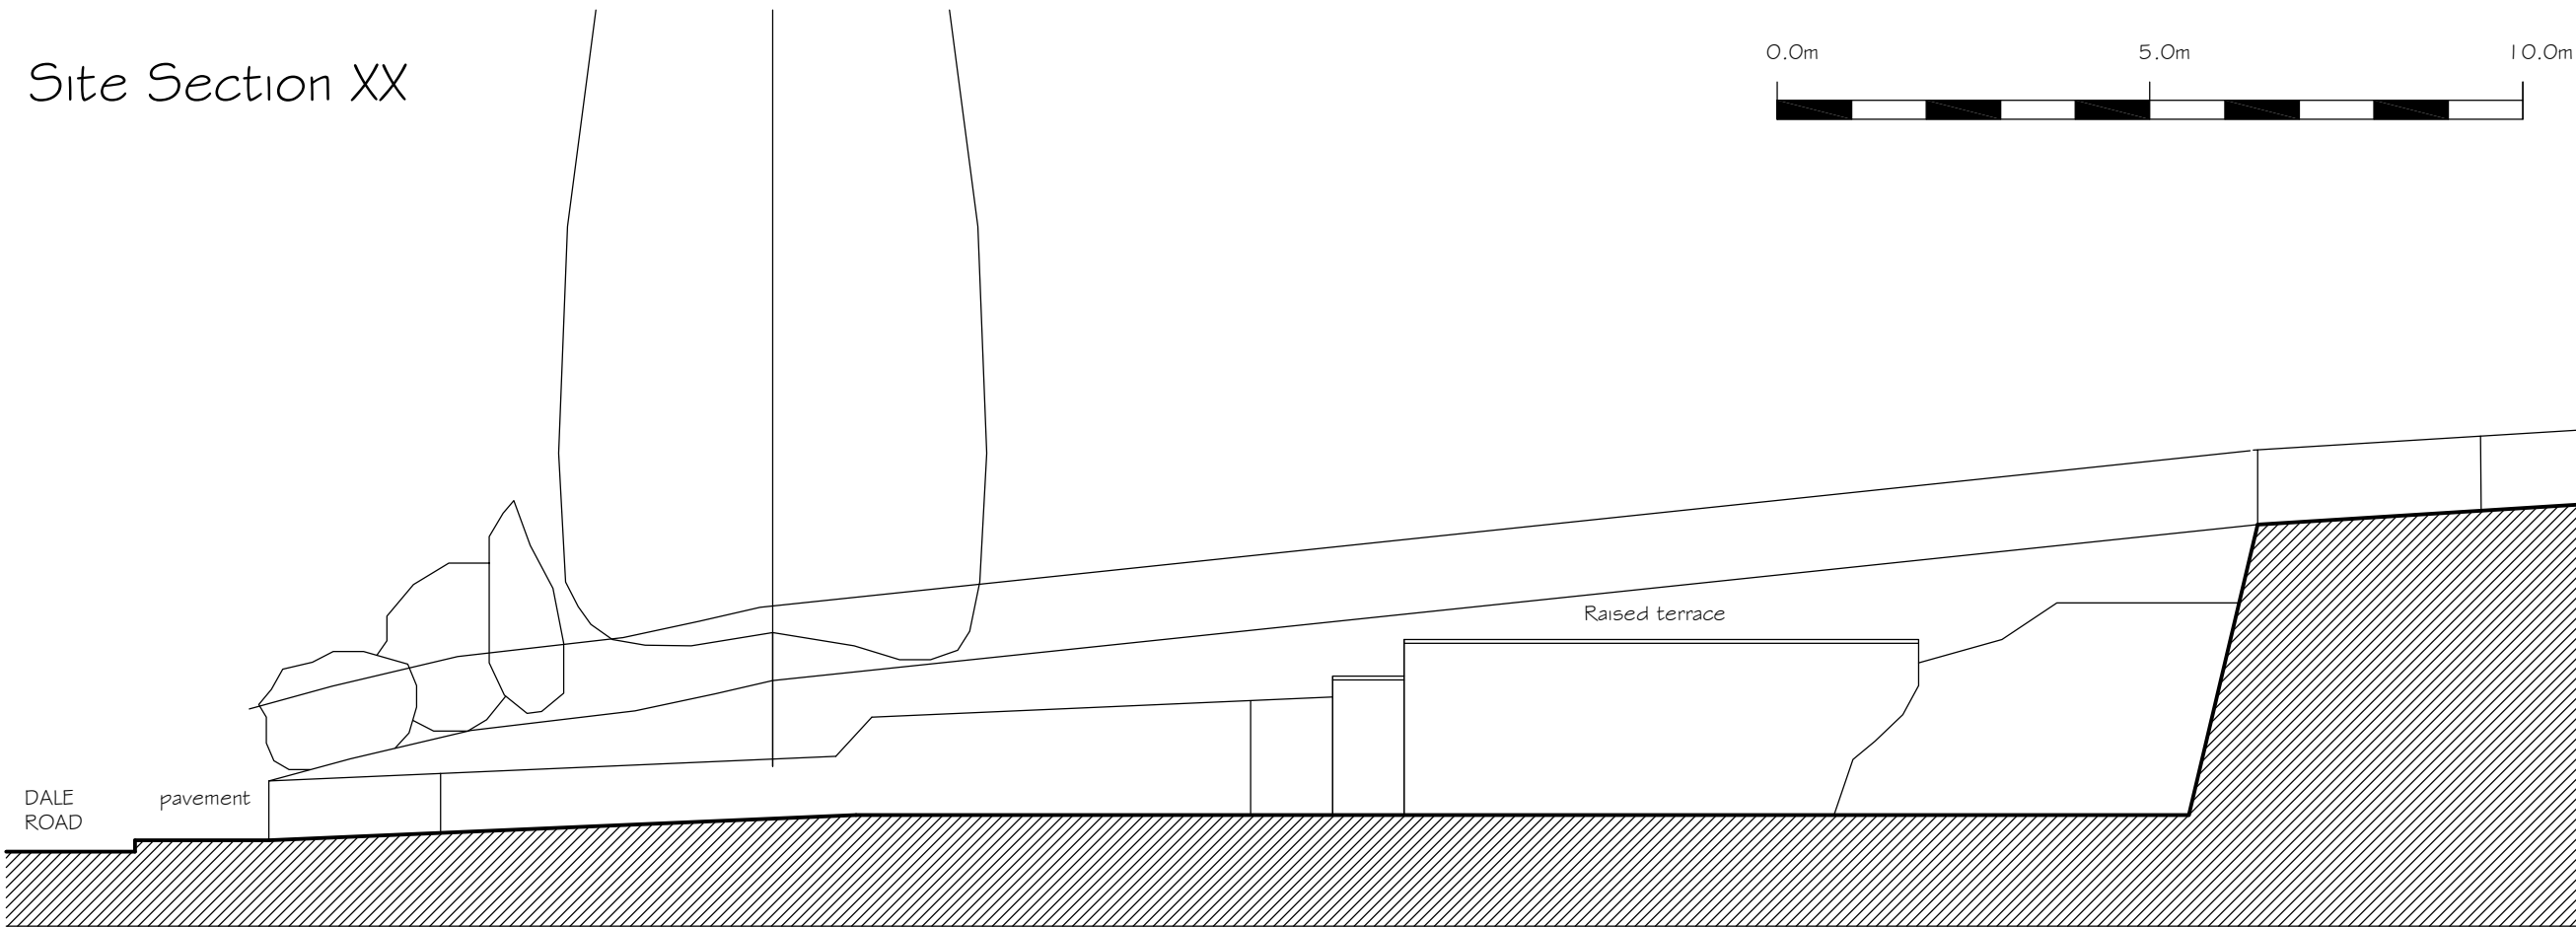

PLANNING ISSUE		27/07/10
Rev	Note	Date
Drawing title		job no.
Front Elevation & Site Section		10-161
		drawing no.
		(01)02
		rev.

date		drawn
05/05/10		JBN
scale @ A3		date plotted
1:100		27/07/10
project		
Double garage		
client		
Mr and Mrs MacNamara 113 Dale Road BUXTON Derbyshire SK17 6PD		
Neves Architects		
64 Spring Gardens Buxton Derbyshire SK17 6BZ Tel 01298 246 70 Fax 0870 063 3835 info@nevesarchitects.co.uk www.nevesarchitects.co.uk		