


PROPOSED GROUND FLOOR PLAN AS PROPOSED 1:50

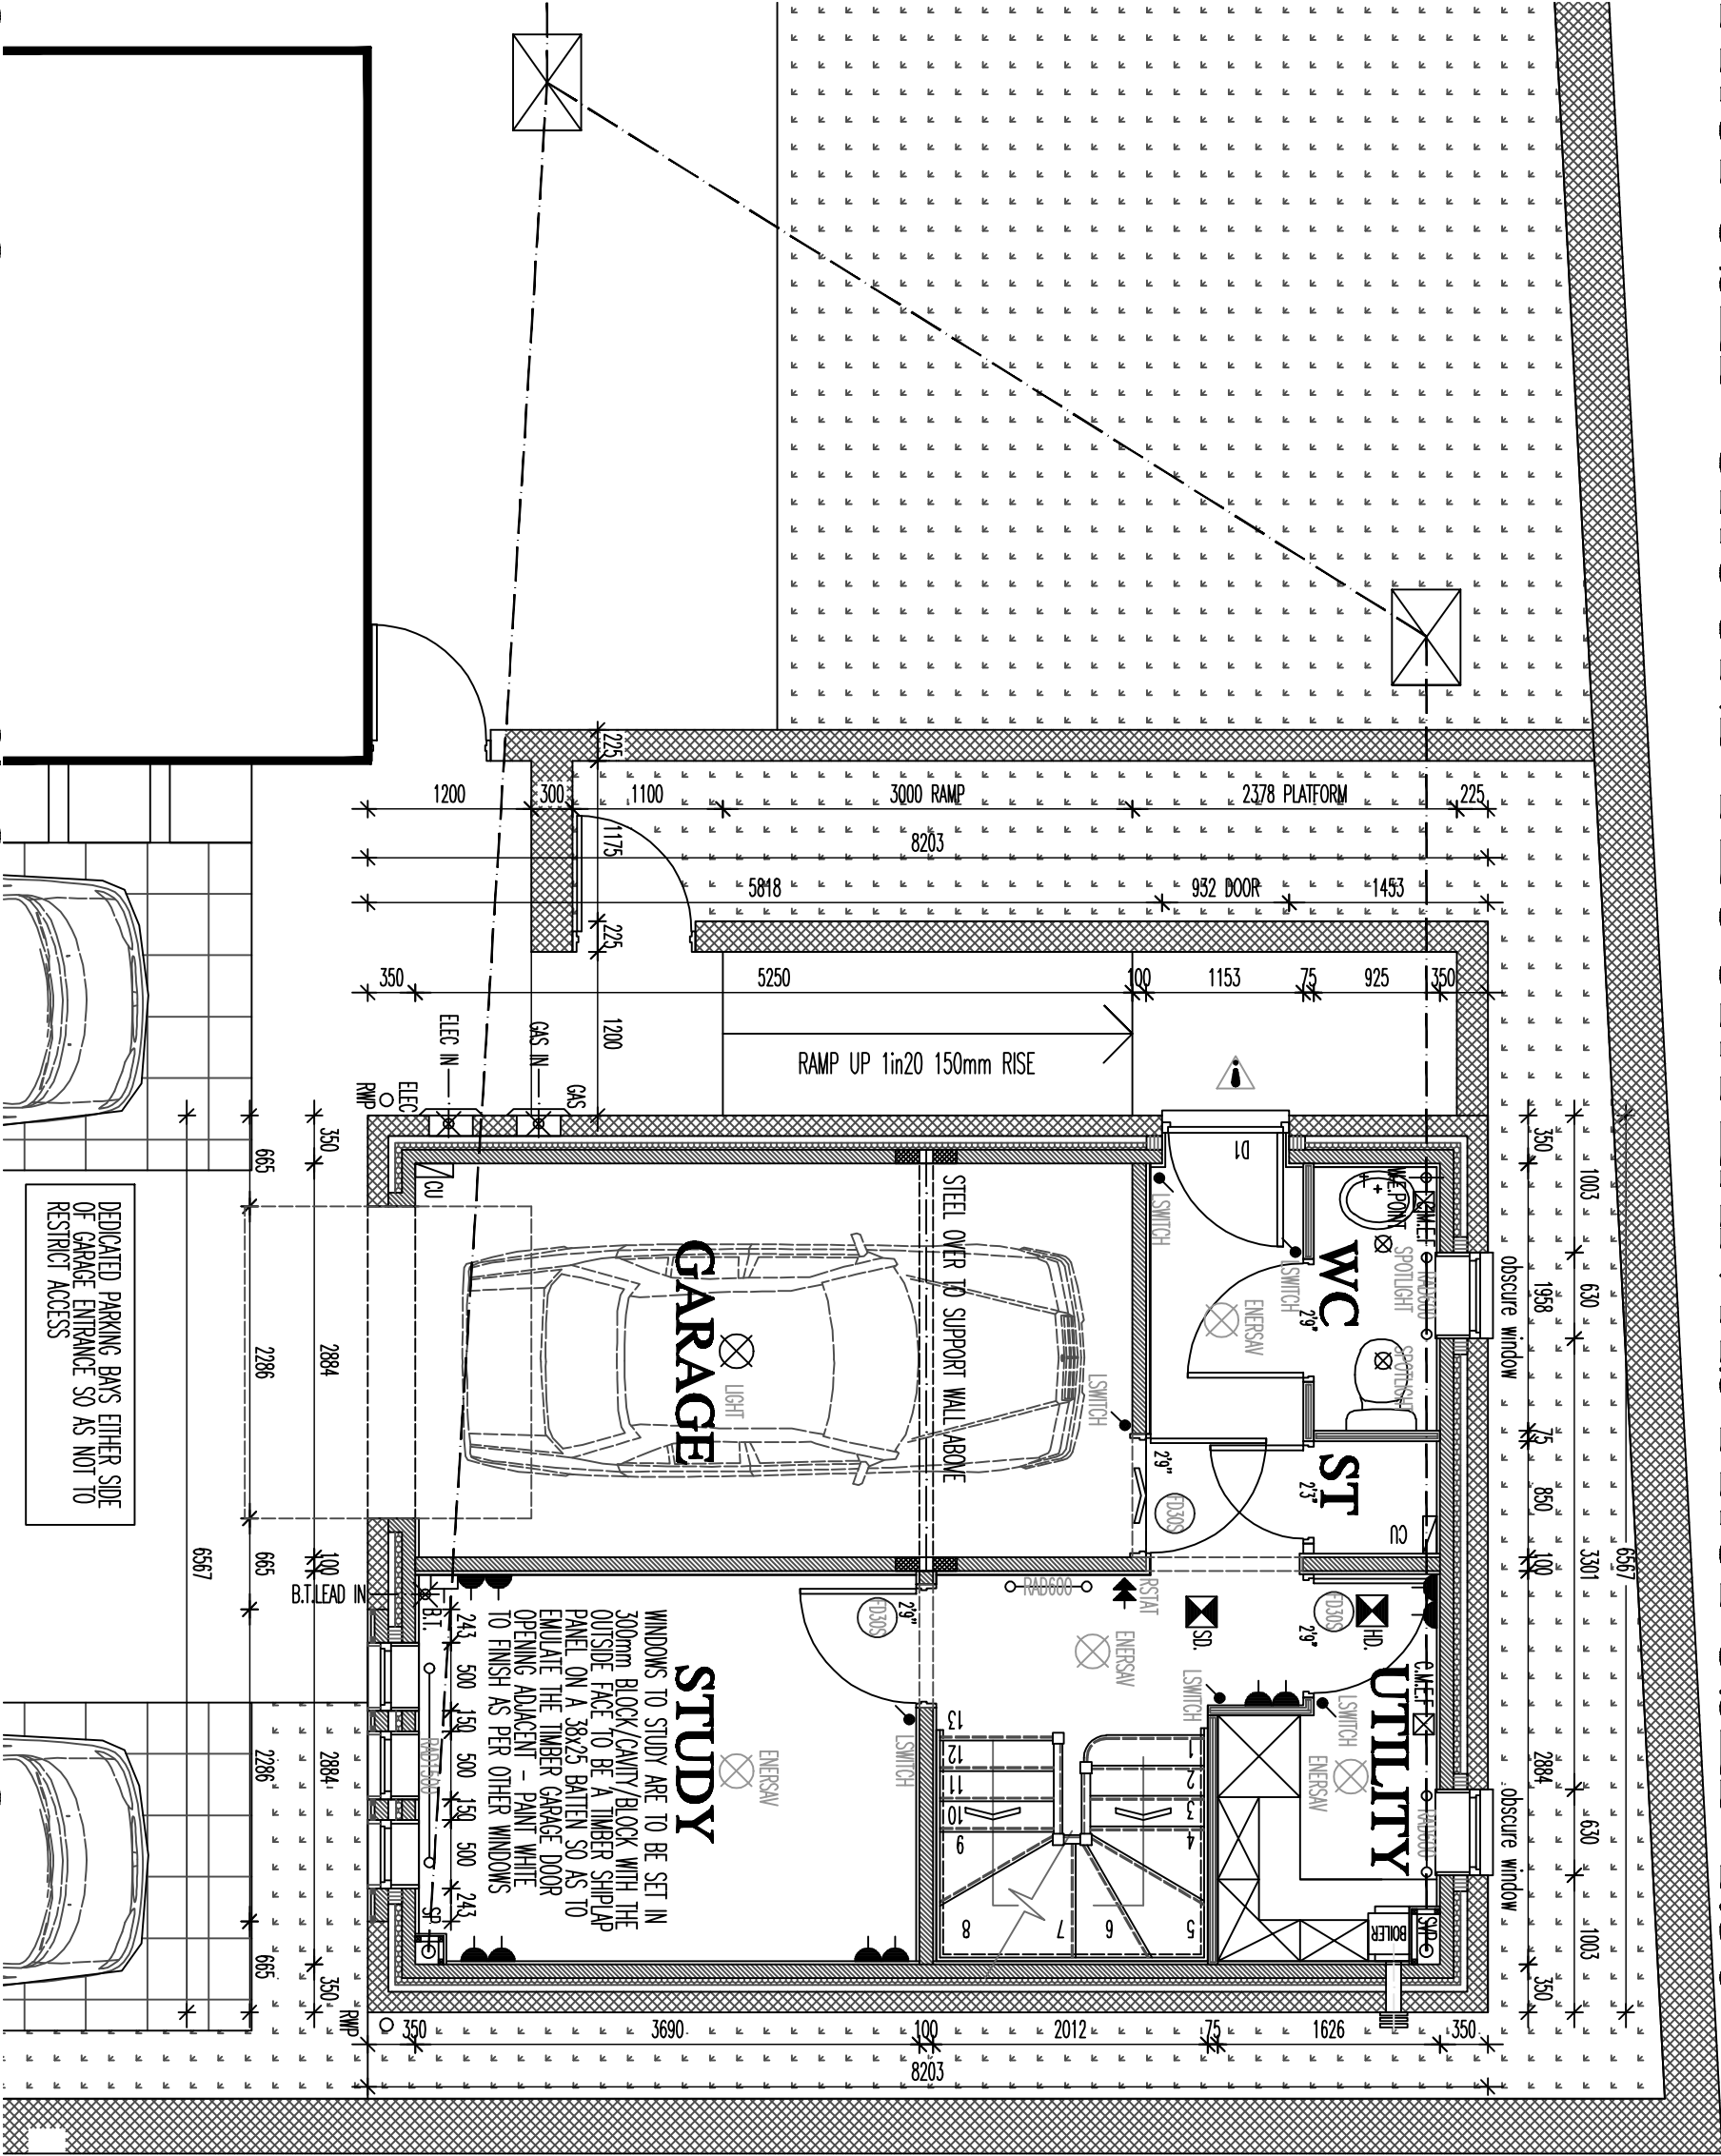

9 ROBERTSON RD, BUXTON

DWG: PROPOSED
9 ROBERTSON ROAD
BUXTON

REVISIONS:

1:50
DATE: JULY 10
CHECKED:
DRAWN:

THIS DRAWING AND THE BUILDING WORKS DEPICTED ARE THE COPYRIGHT OF AJS ARCHITECTURE AND MAY NOT BE REPRODUCED OR AMENDED EXCEPT BY WRITTEN PERMISSION. NO LIABILITY WILL BE ACCEPTED FOR AMENDMENTS MADE BY OTHER PERSONS. - DO NOT SCALE OFF DRAWING, CONFIRM ALL DIMS ON SITE

A.J.S ARCHITECTURE

32 car road,
buxton,
derbyshire,
sk17 6wf.

h: 01298 26062
m: 07794 400237

PROPOSED 02A

9 ROBERTSON RD