




Dimensions are to be checked on site. Do not scale from drawings. Report discrepancies to the Architect.

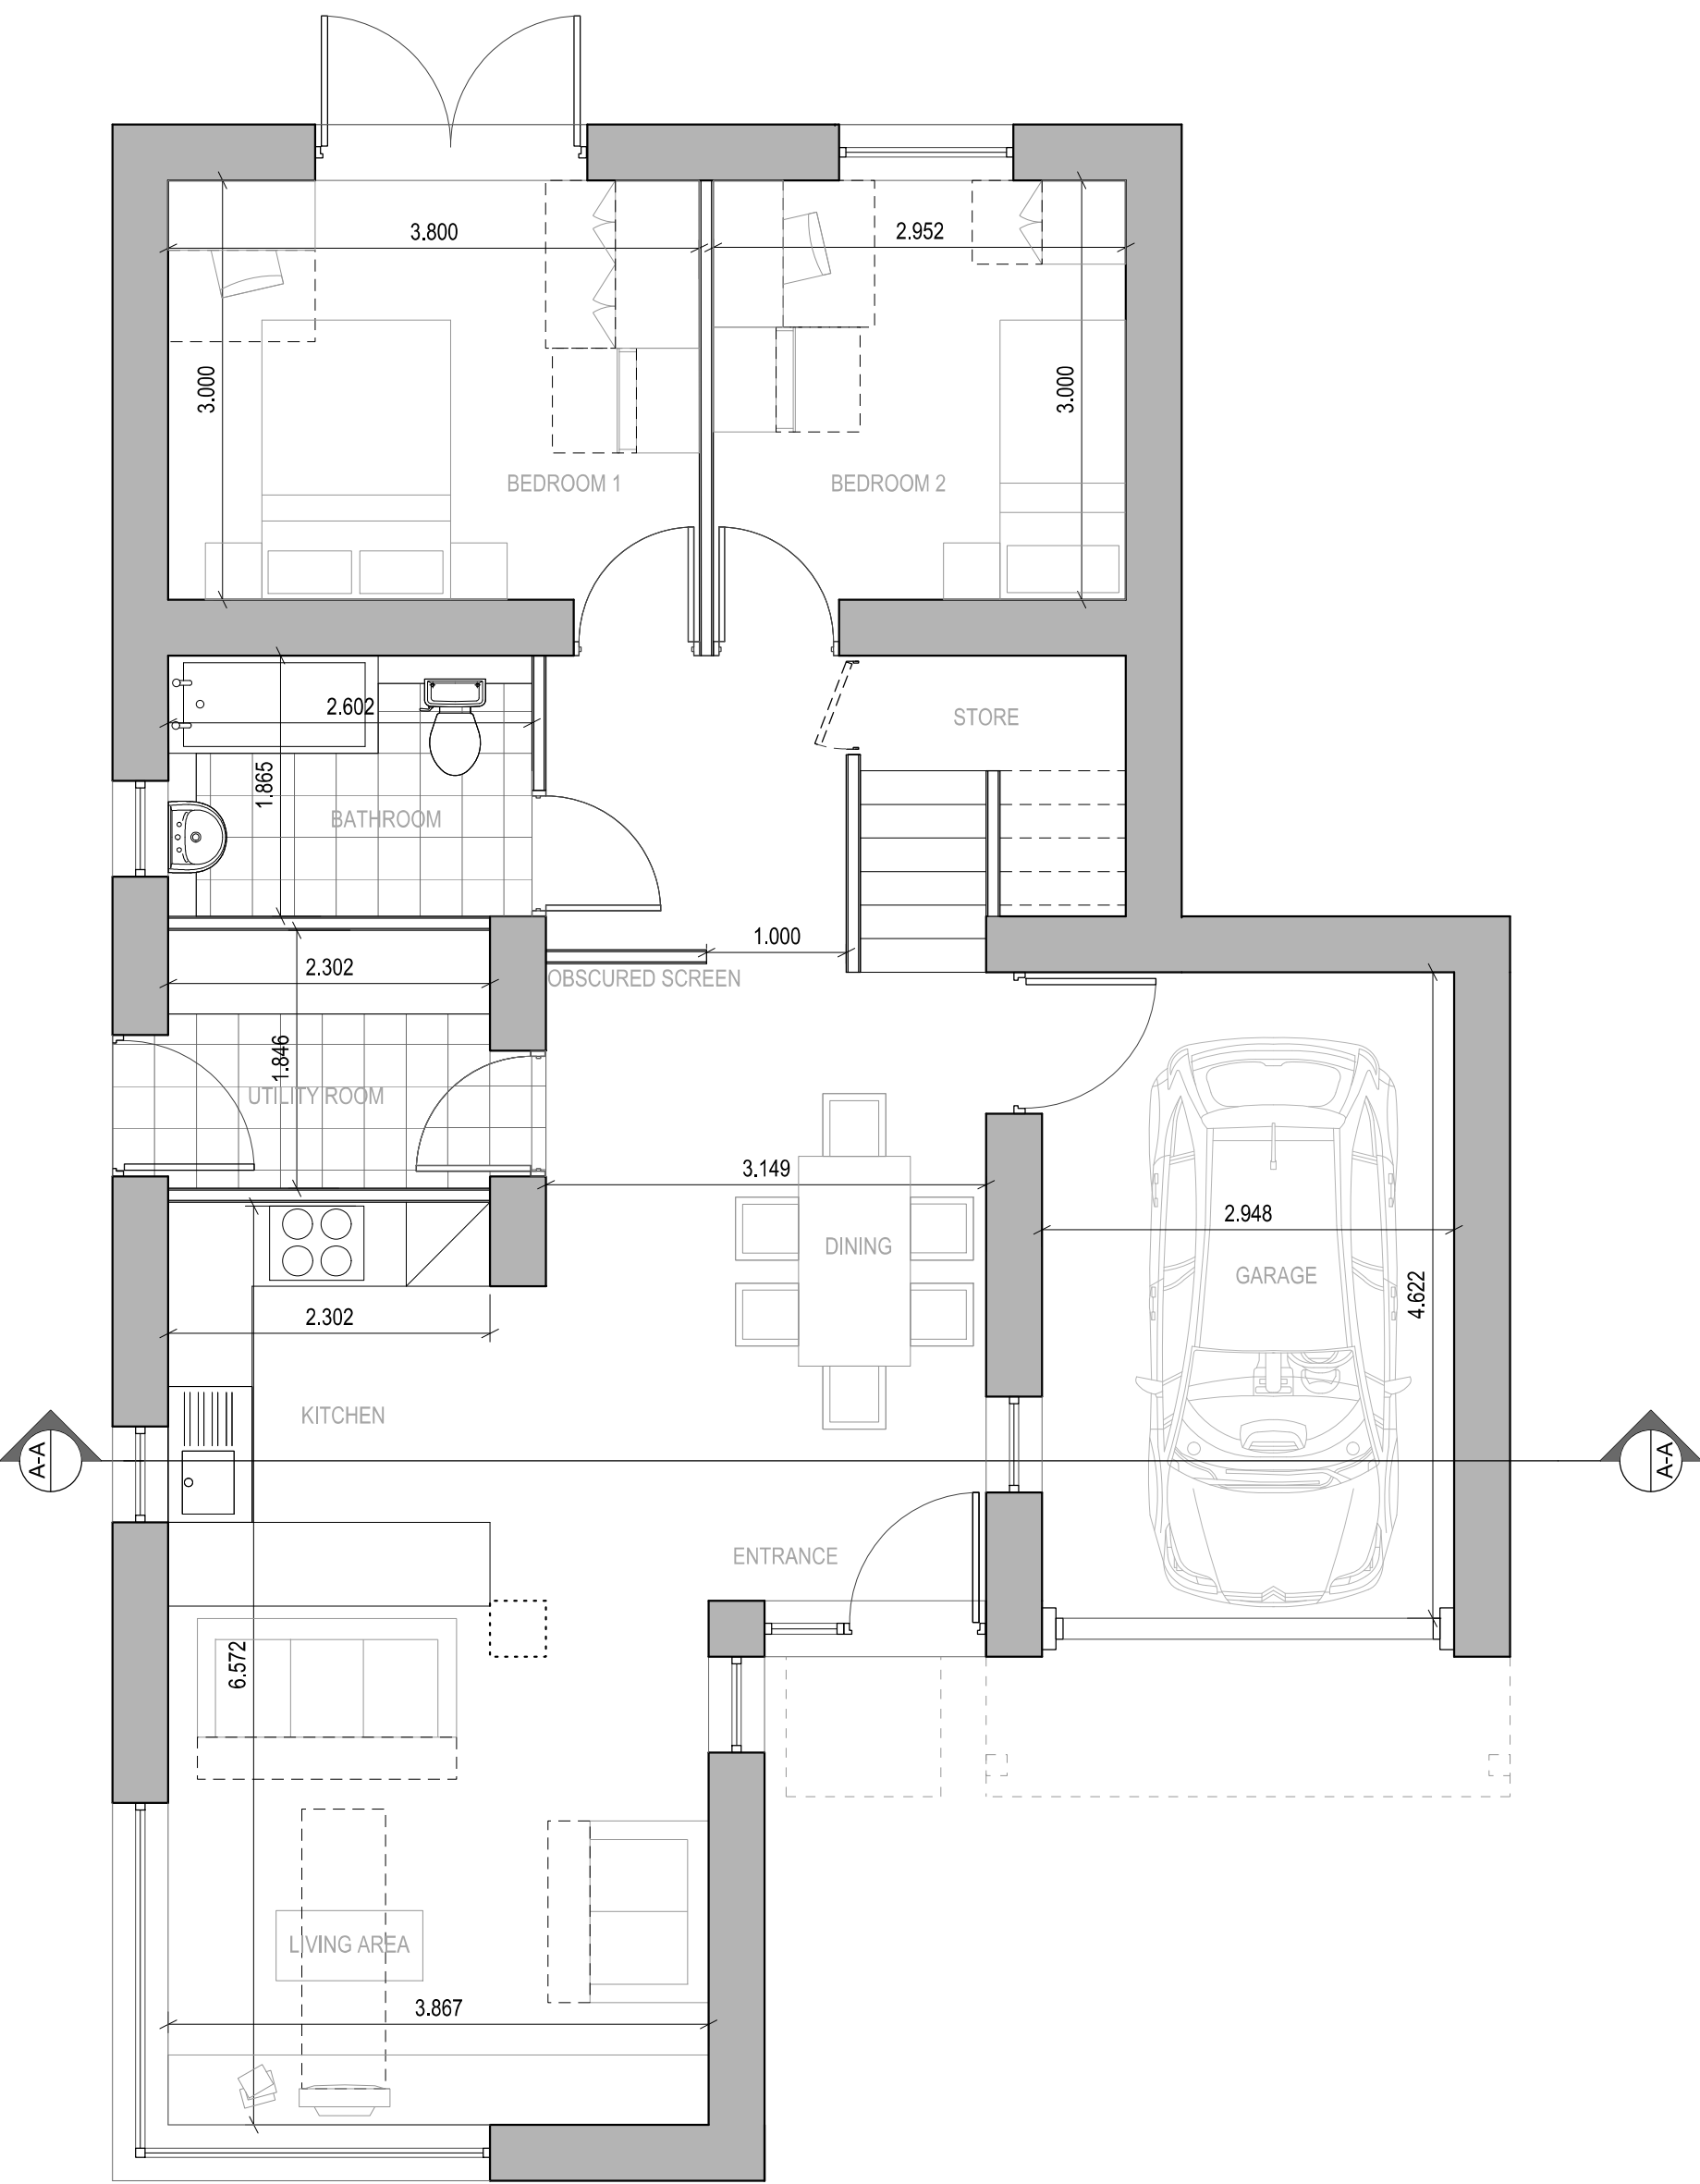

Ground Floor Plan

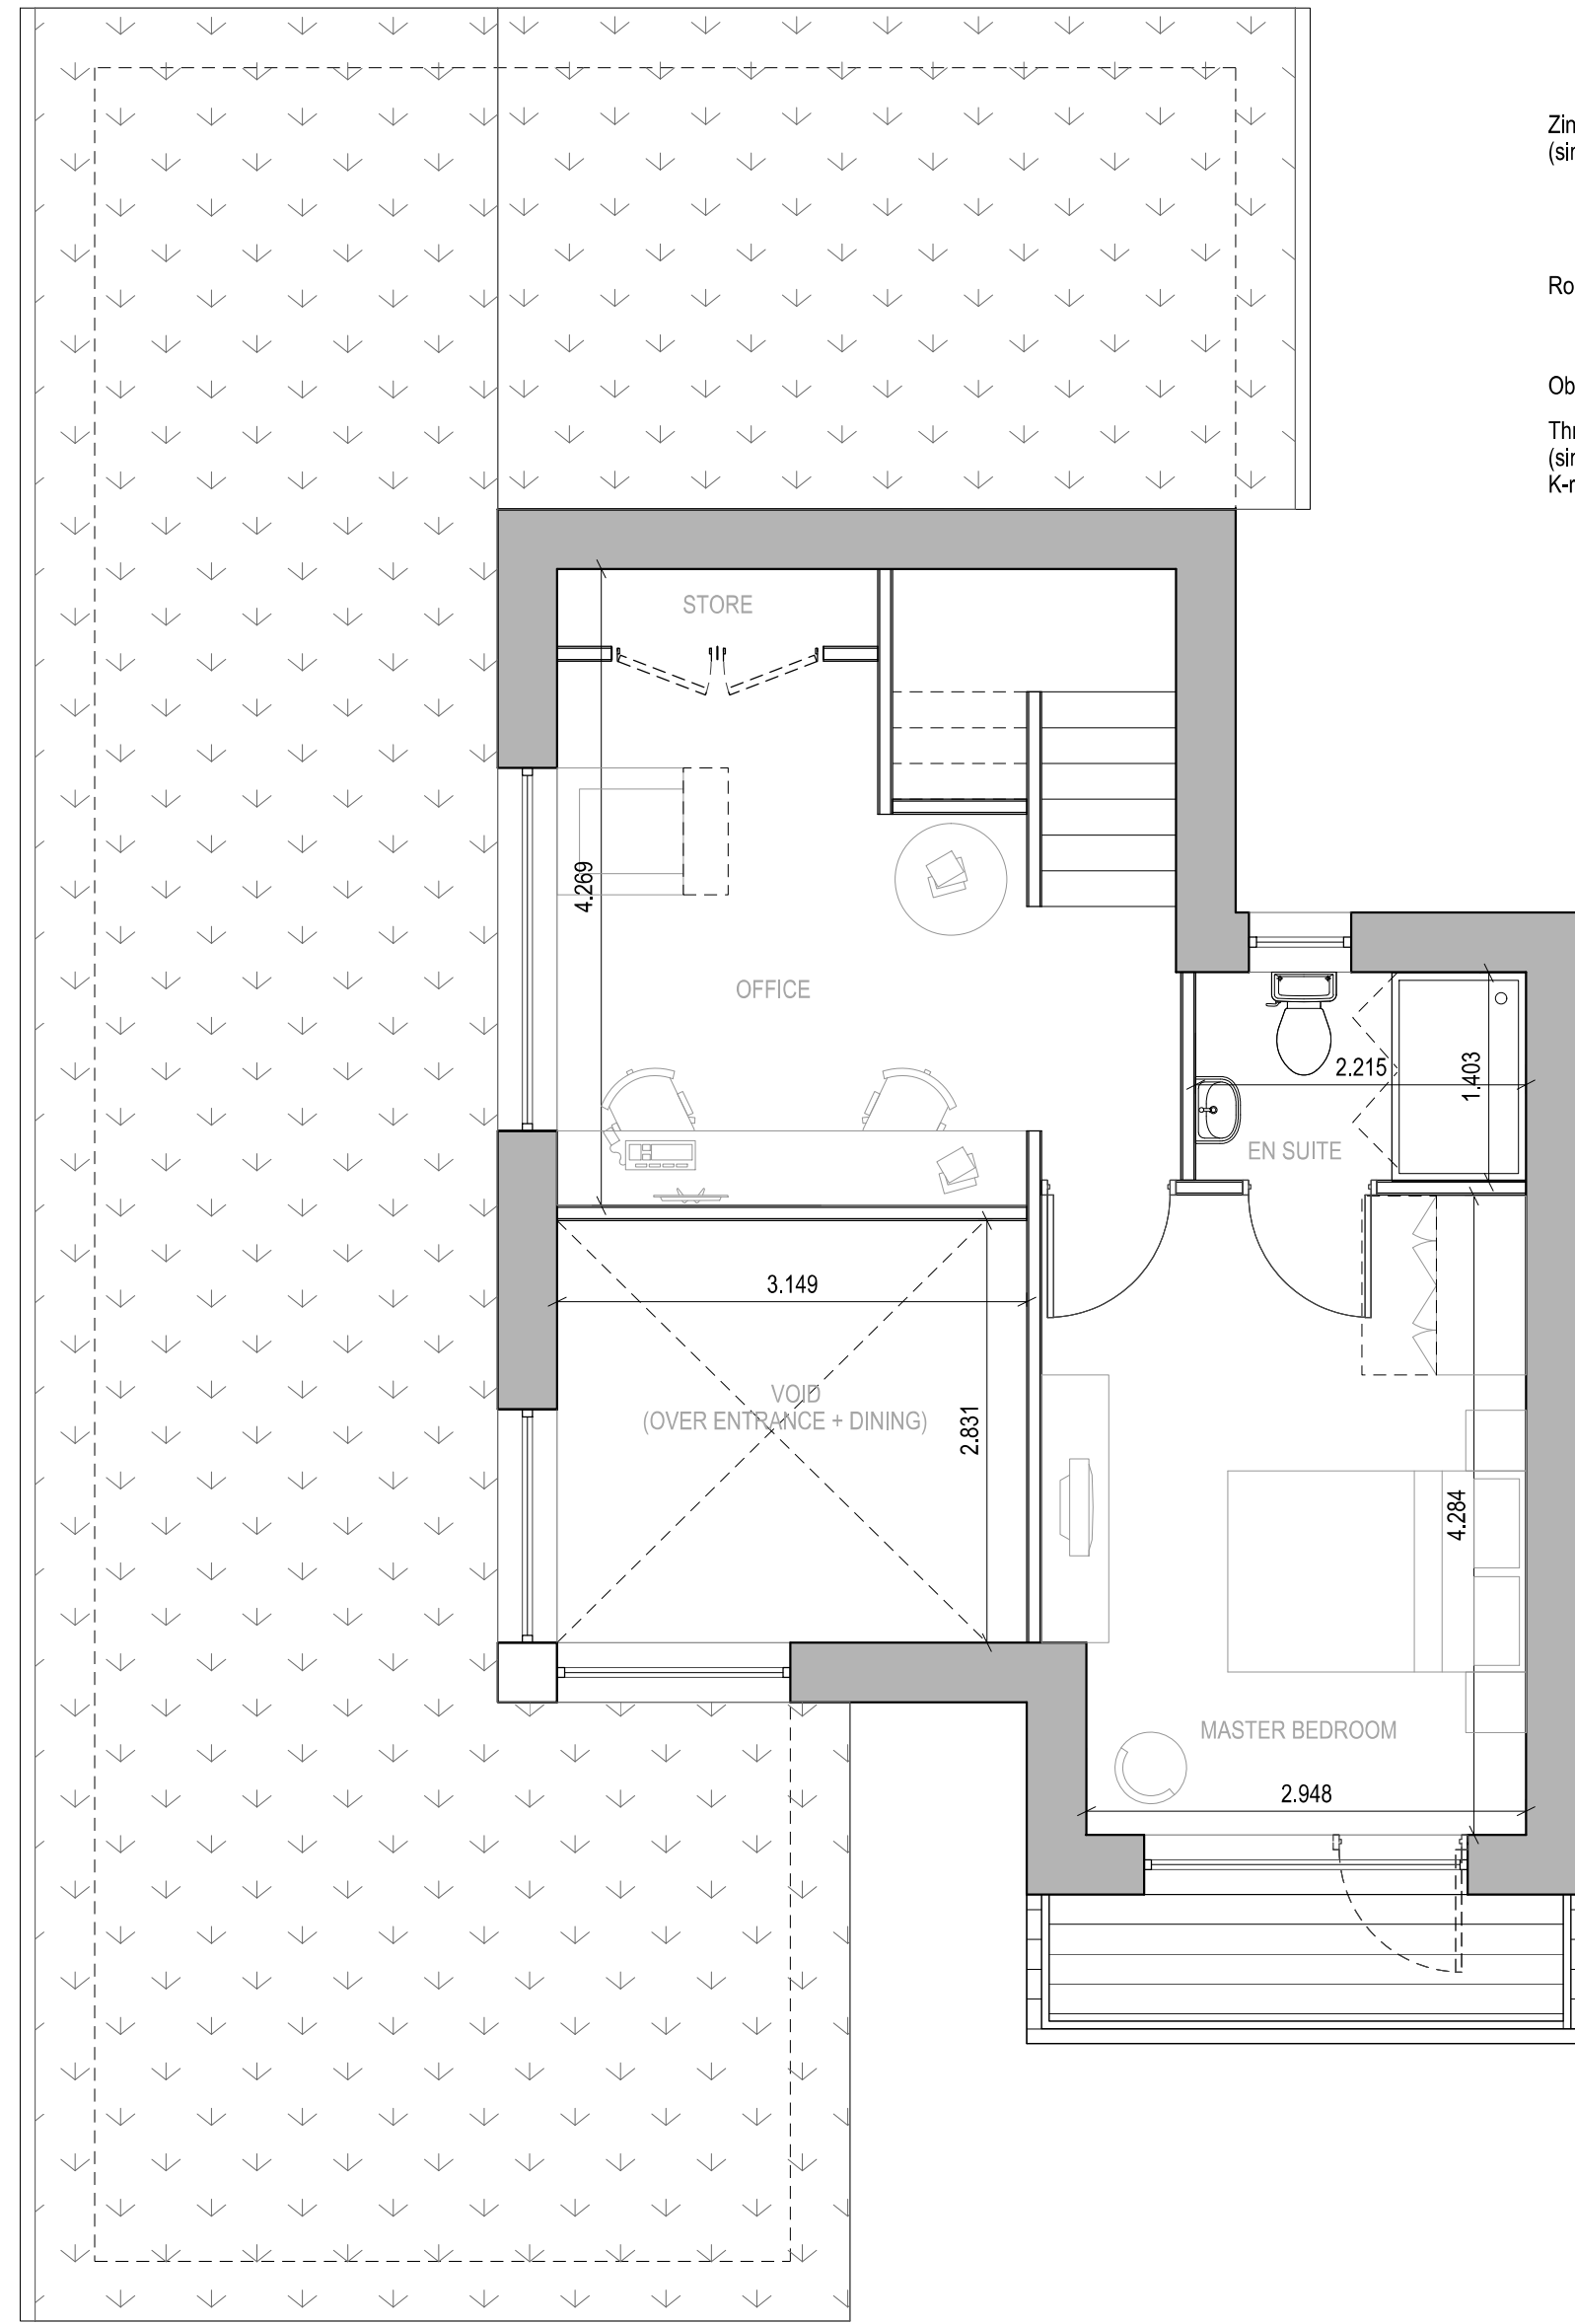


Ground Floor Plan

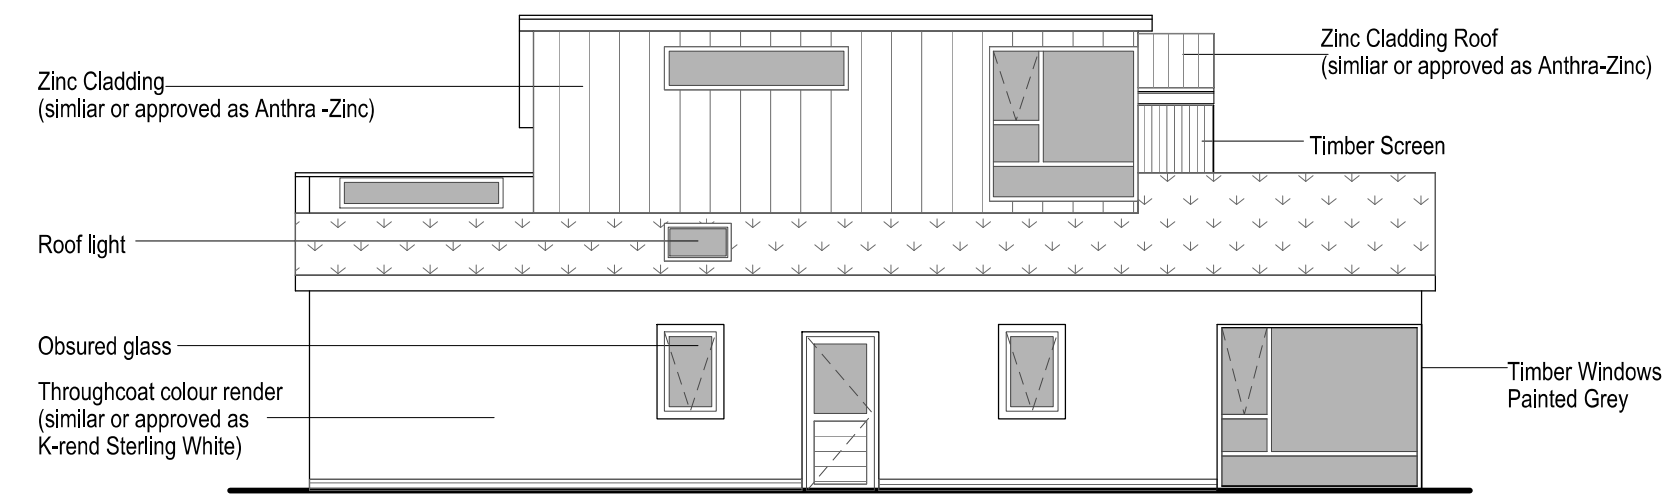

Side Elevation




Front Elevation

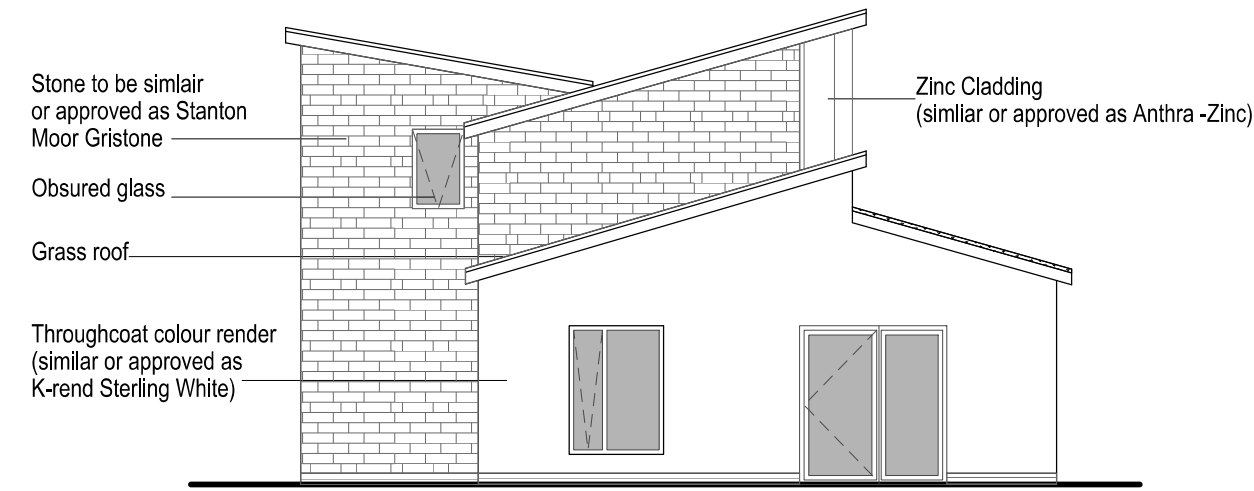


Rear Elevation


UNIT TYPE C SIDE GARAGE

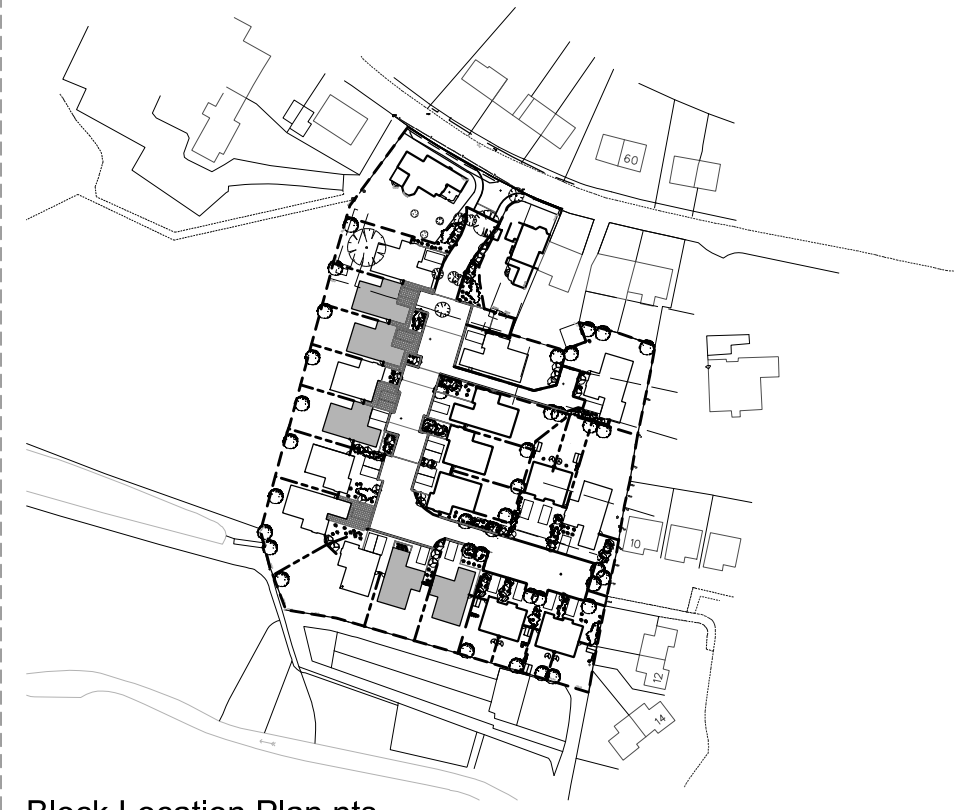


Block Location Plan nts

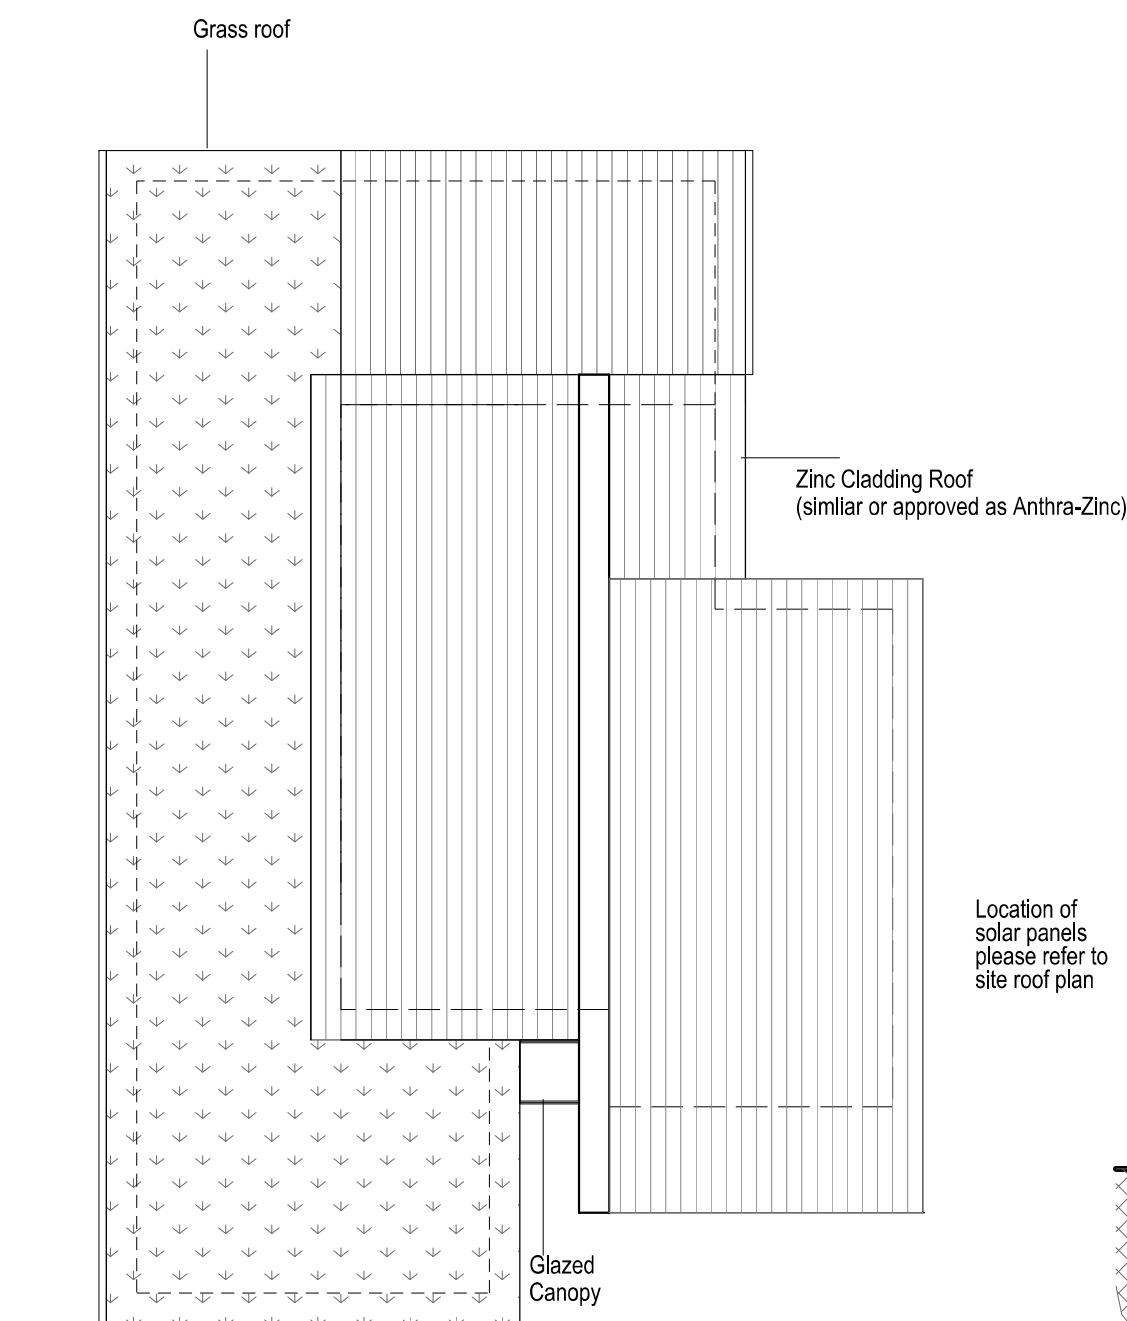

Roof Plan

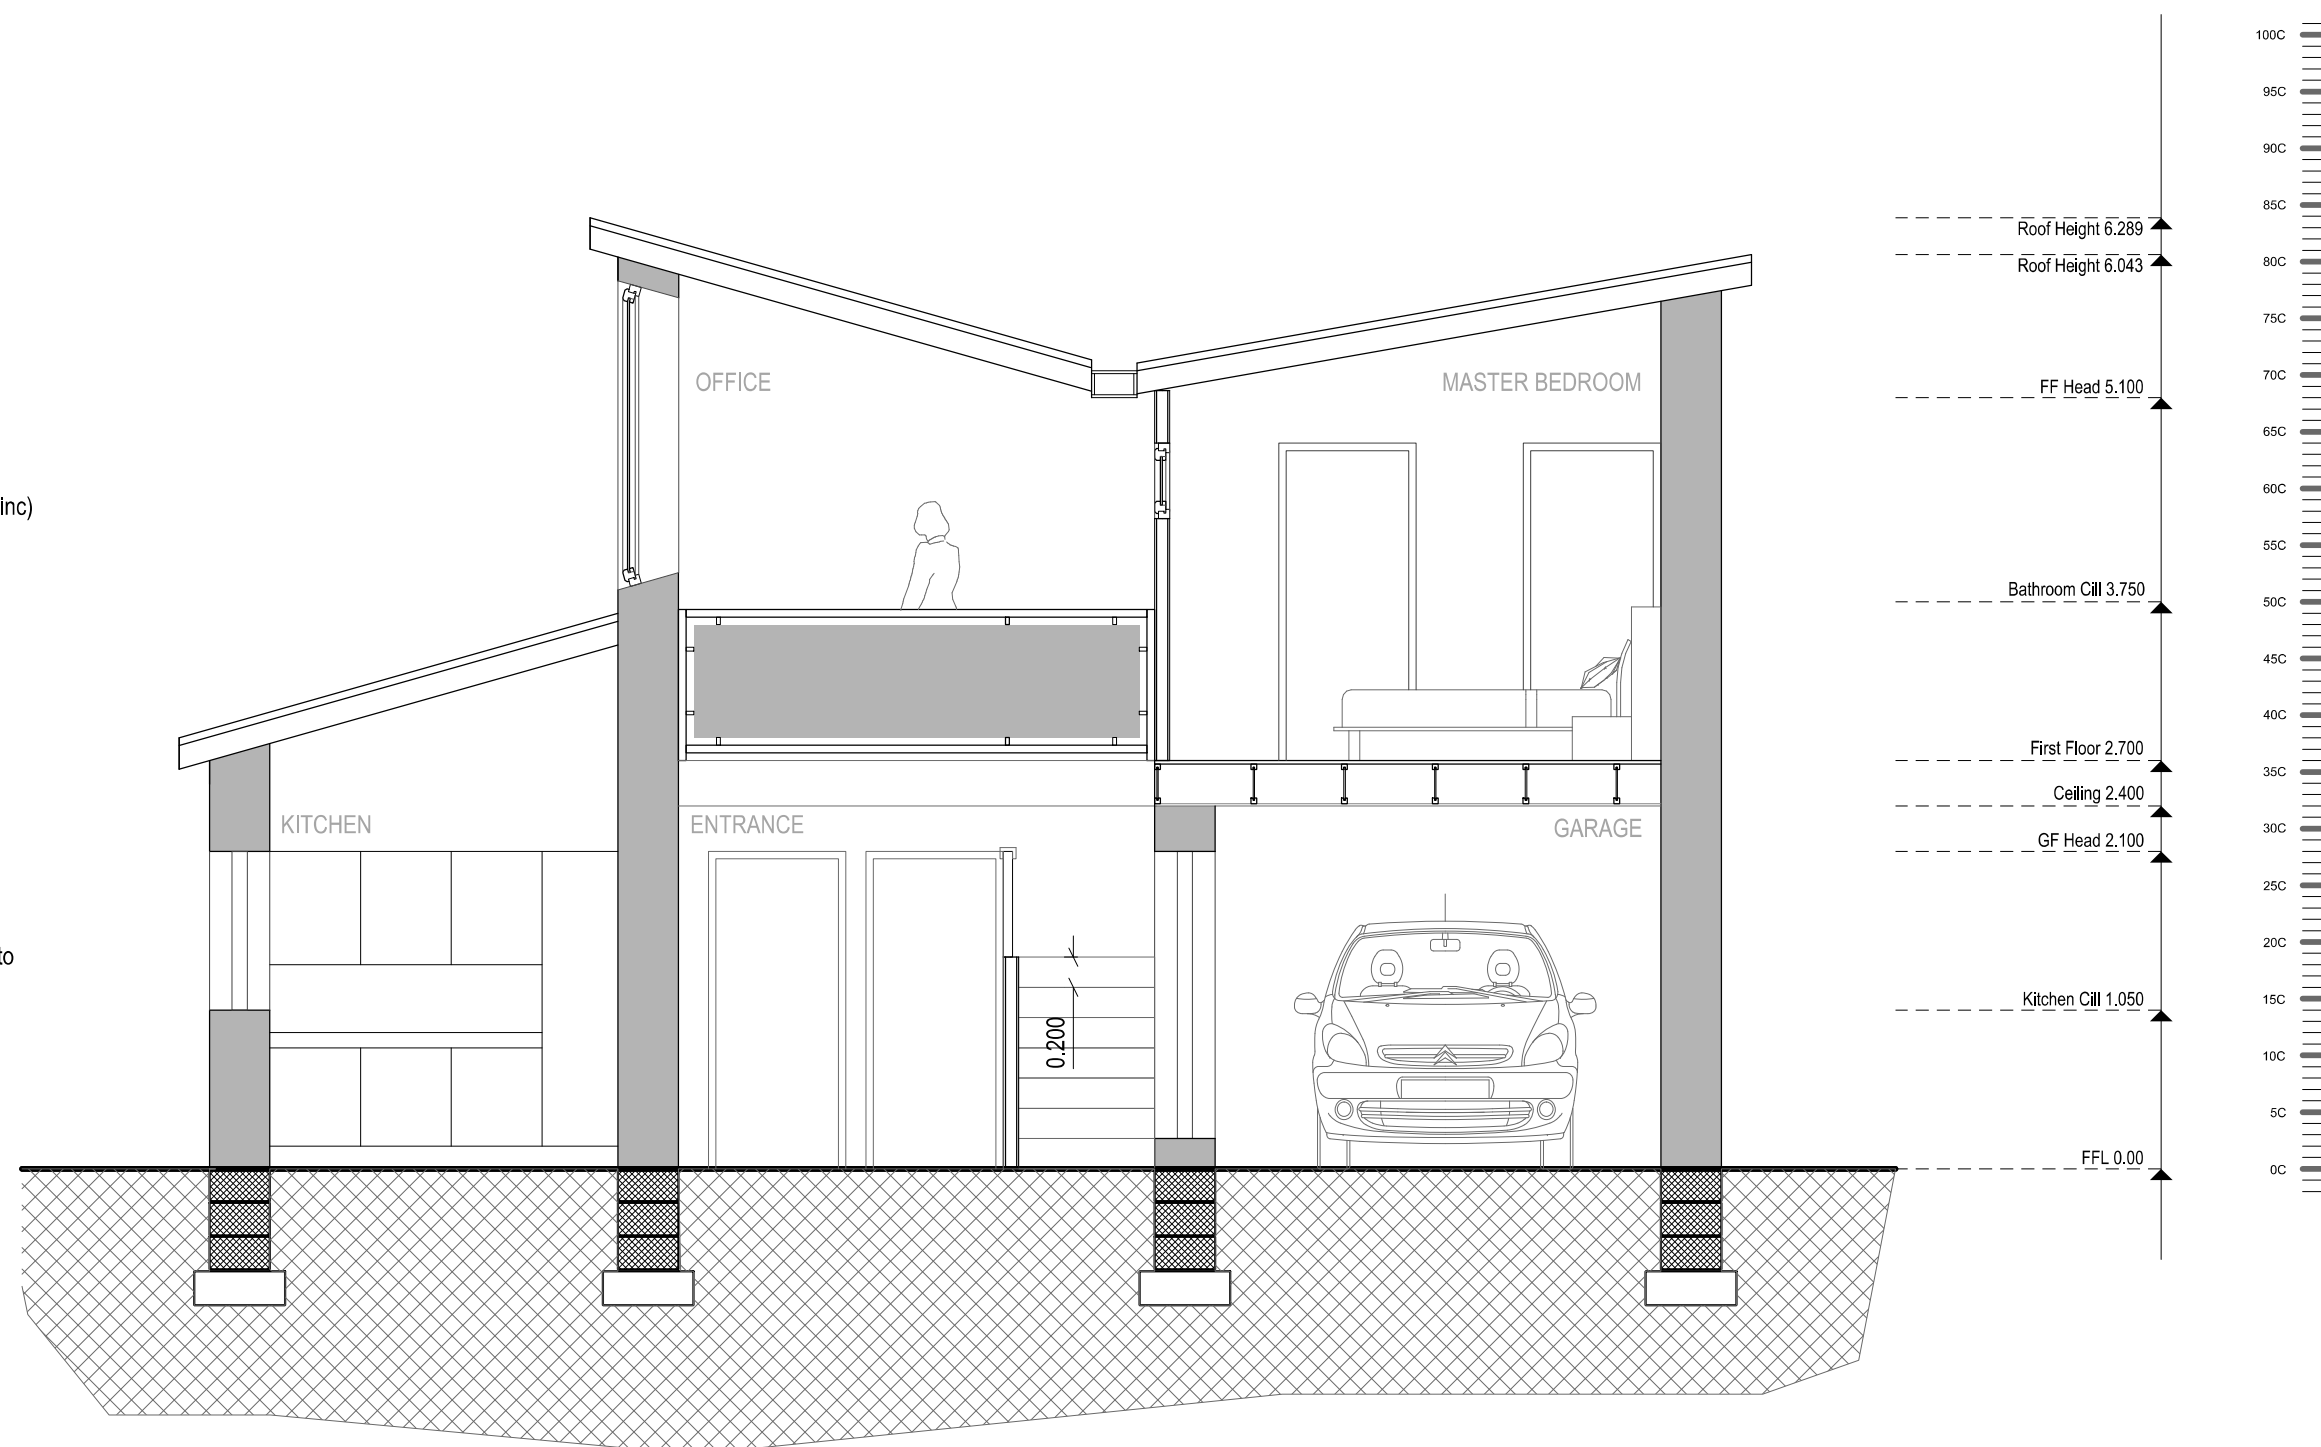

Section A-A

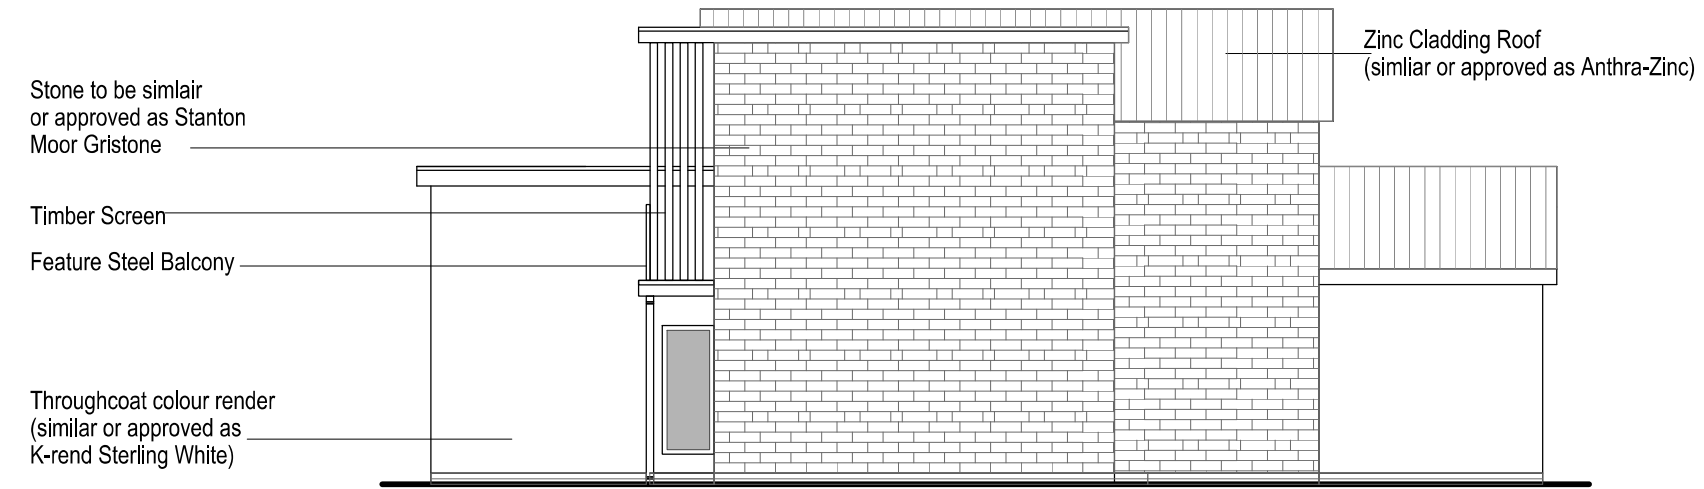

Side Elevation

PROJECT		TITLE		SIZE	STATUS
SWALLOW HOUSE LANE		UNIT TYPE C		A1	PLANNING
HAYFIELD SK22 2HB		3B5P @ 123sqm2			
PROJECT		DRAWING No.		PROJECT No.	DRAWING No.
No. 1 Arts Village, Henry Street, Liverpool L1 5BS		SK		0891	L006
Old Coop Building, Church Street, Hayfield, SK22 2JE		DATE		JUNE10	50/100
Tel: 0151 707 1818 Fax: 707 1819		CHECKED		CG	
e-mail: admin@johnmccall.co.uk		SCALE (A1)			