



HPK/2010 / 0474

|                                                                                         |
|-----------------------------------------------------------------------------------------|
| BUXTON LOCAL DISTRICT COUNCIL<br>PLANNING SITE<br>16 SEP 2010<br>DRAWN BY<br>CHECKED BY |
|-----------------------------------------------------------------------------------------|

THIRD FLOOR PLAN

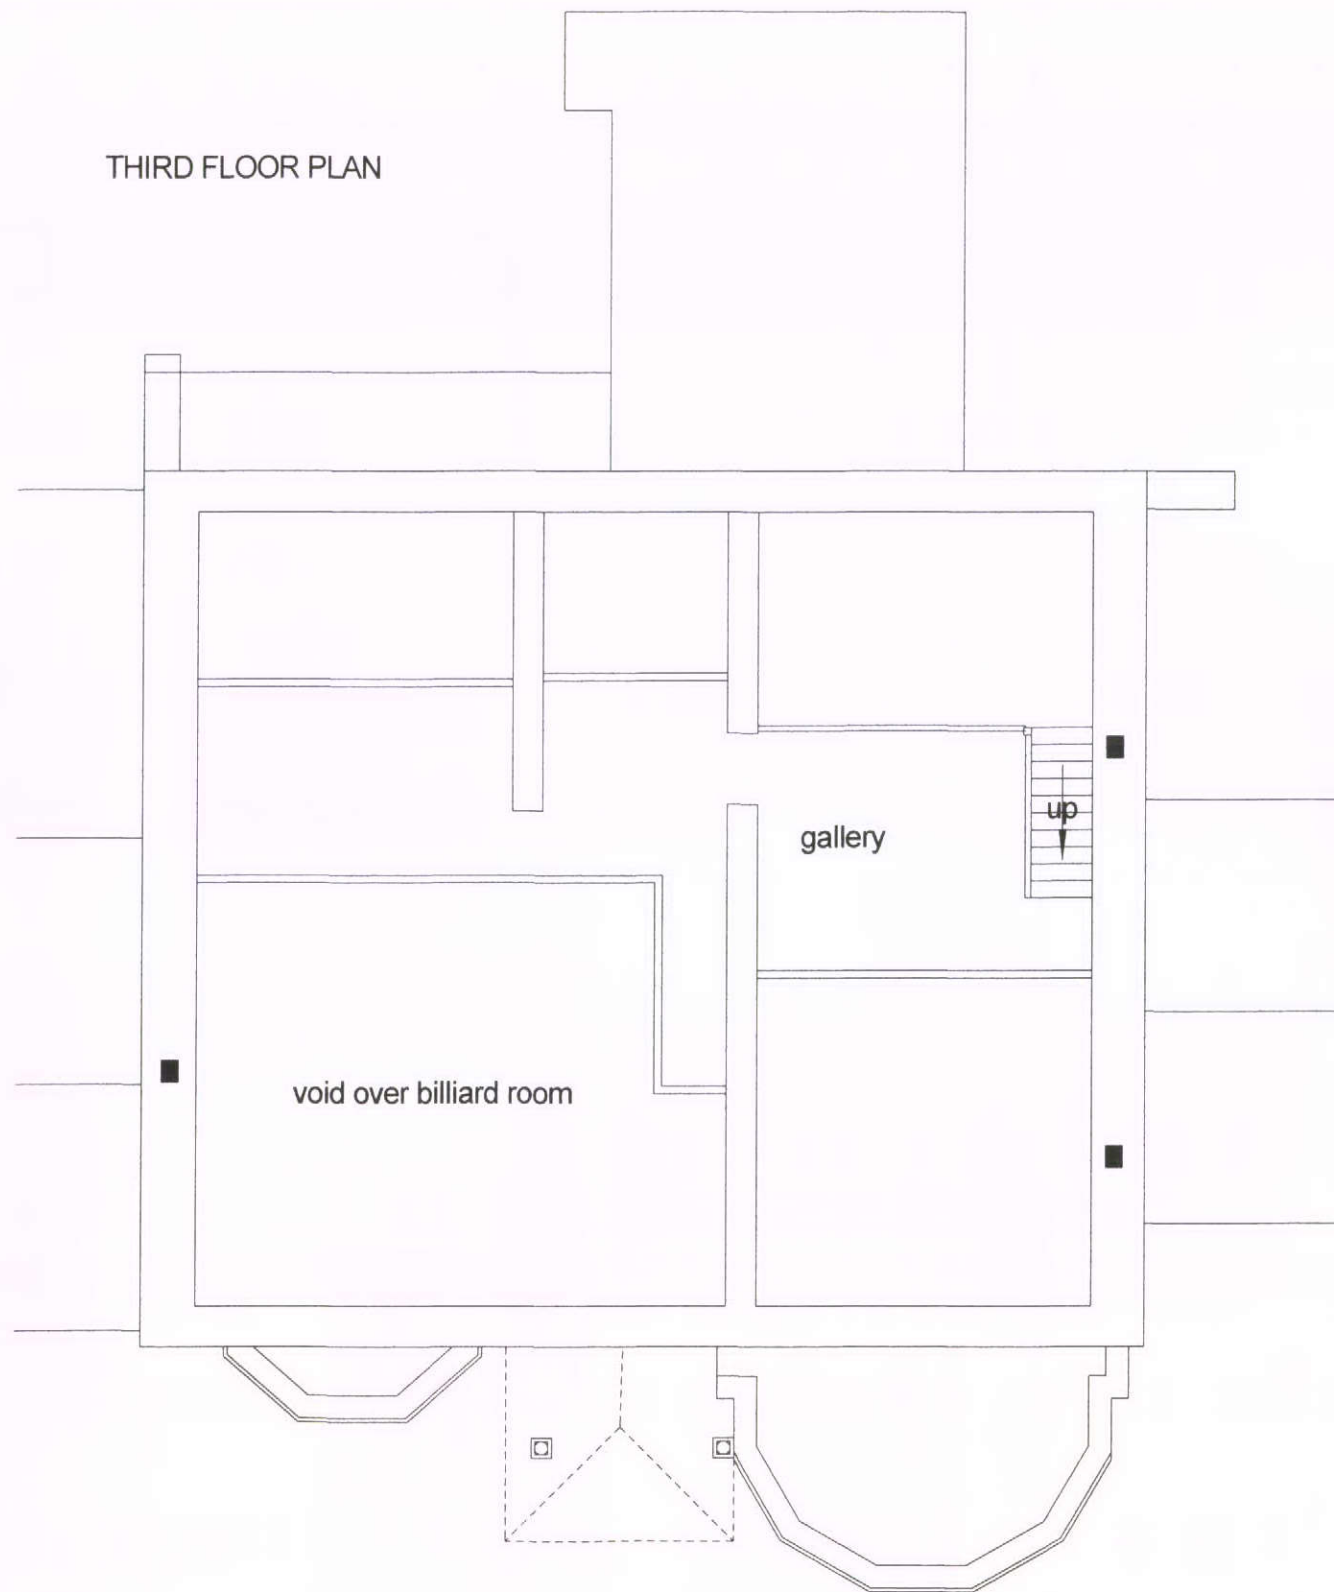

ROOF PLAN

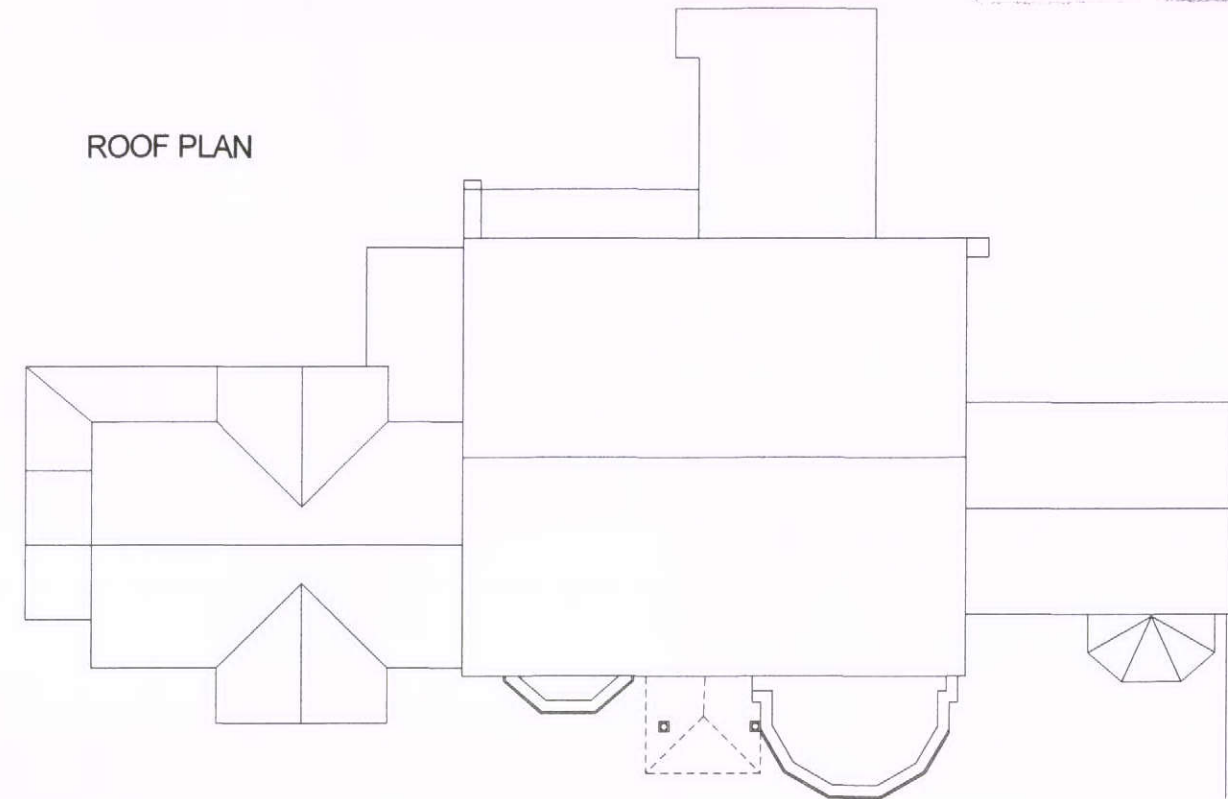

|     |                    |         |   |   |                                       |                 |
|-----|--------------------|---------|---|---|---------------------------------------|-----------------|
| B   | Conservatory, roof | 13.9.10 | PROPOSED EXTENSION AT FOXLOW GRANGE,<br>HARPUR HILL RD, BUXTON, FOR MR & MRS S NASH,<br>PROPOSED ATTIC FLOOR PLAN & ROOF PLAN. | Trevor Gilman Design<br>73, Windsor Road Buxton Derbyshire SK17 7NR<br>Tel 01298 24156 Mobile 07773 381824 | Scale 1/100, 1/200<br>Drg No NASH 013 | 1.7.09<br>Rev B |
| A   | Bay                | 9.7.09  |   |   |                                       |                 |
| Rev | Details            | Date    |   |   |                                       |                 |