



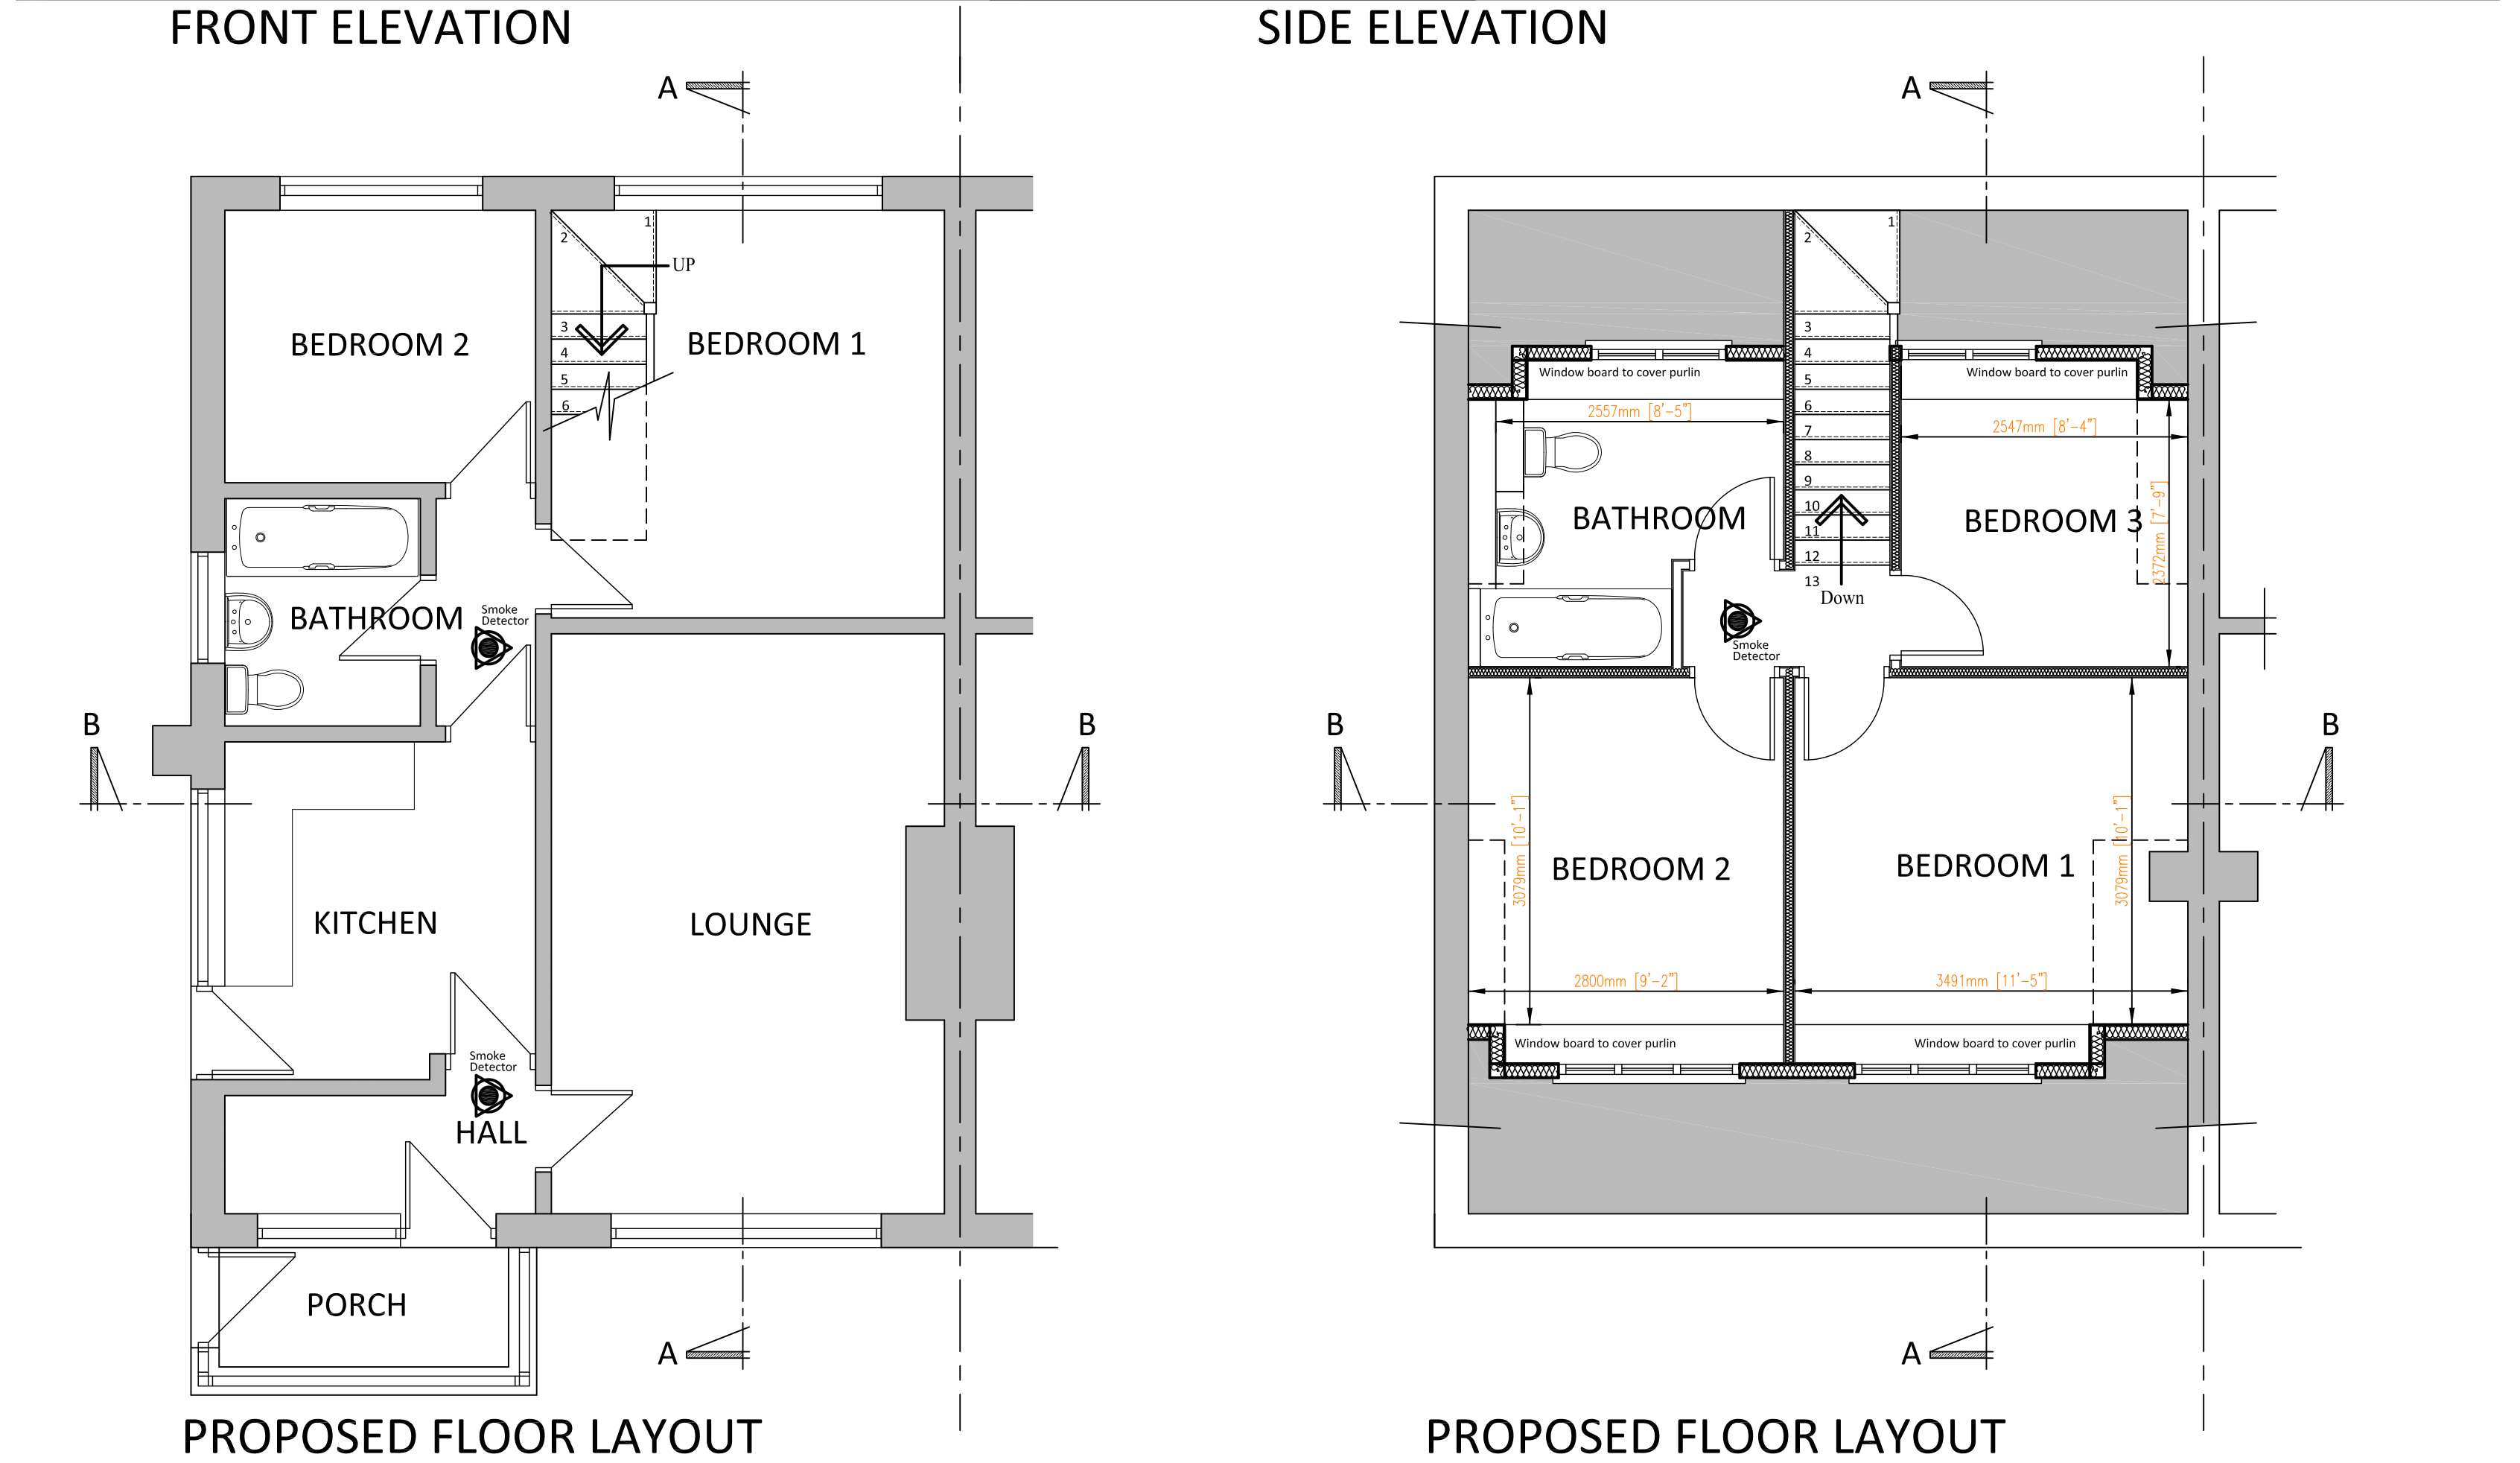


SCALE 1:50 @ A1

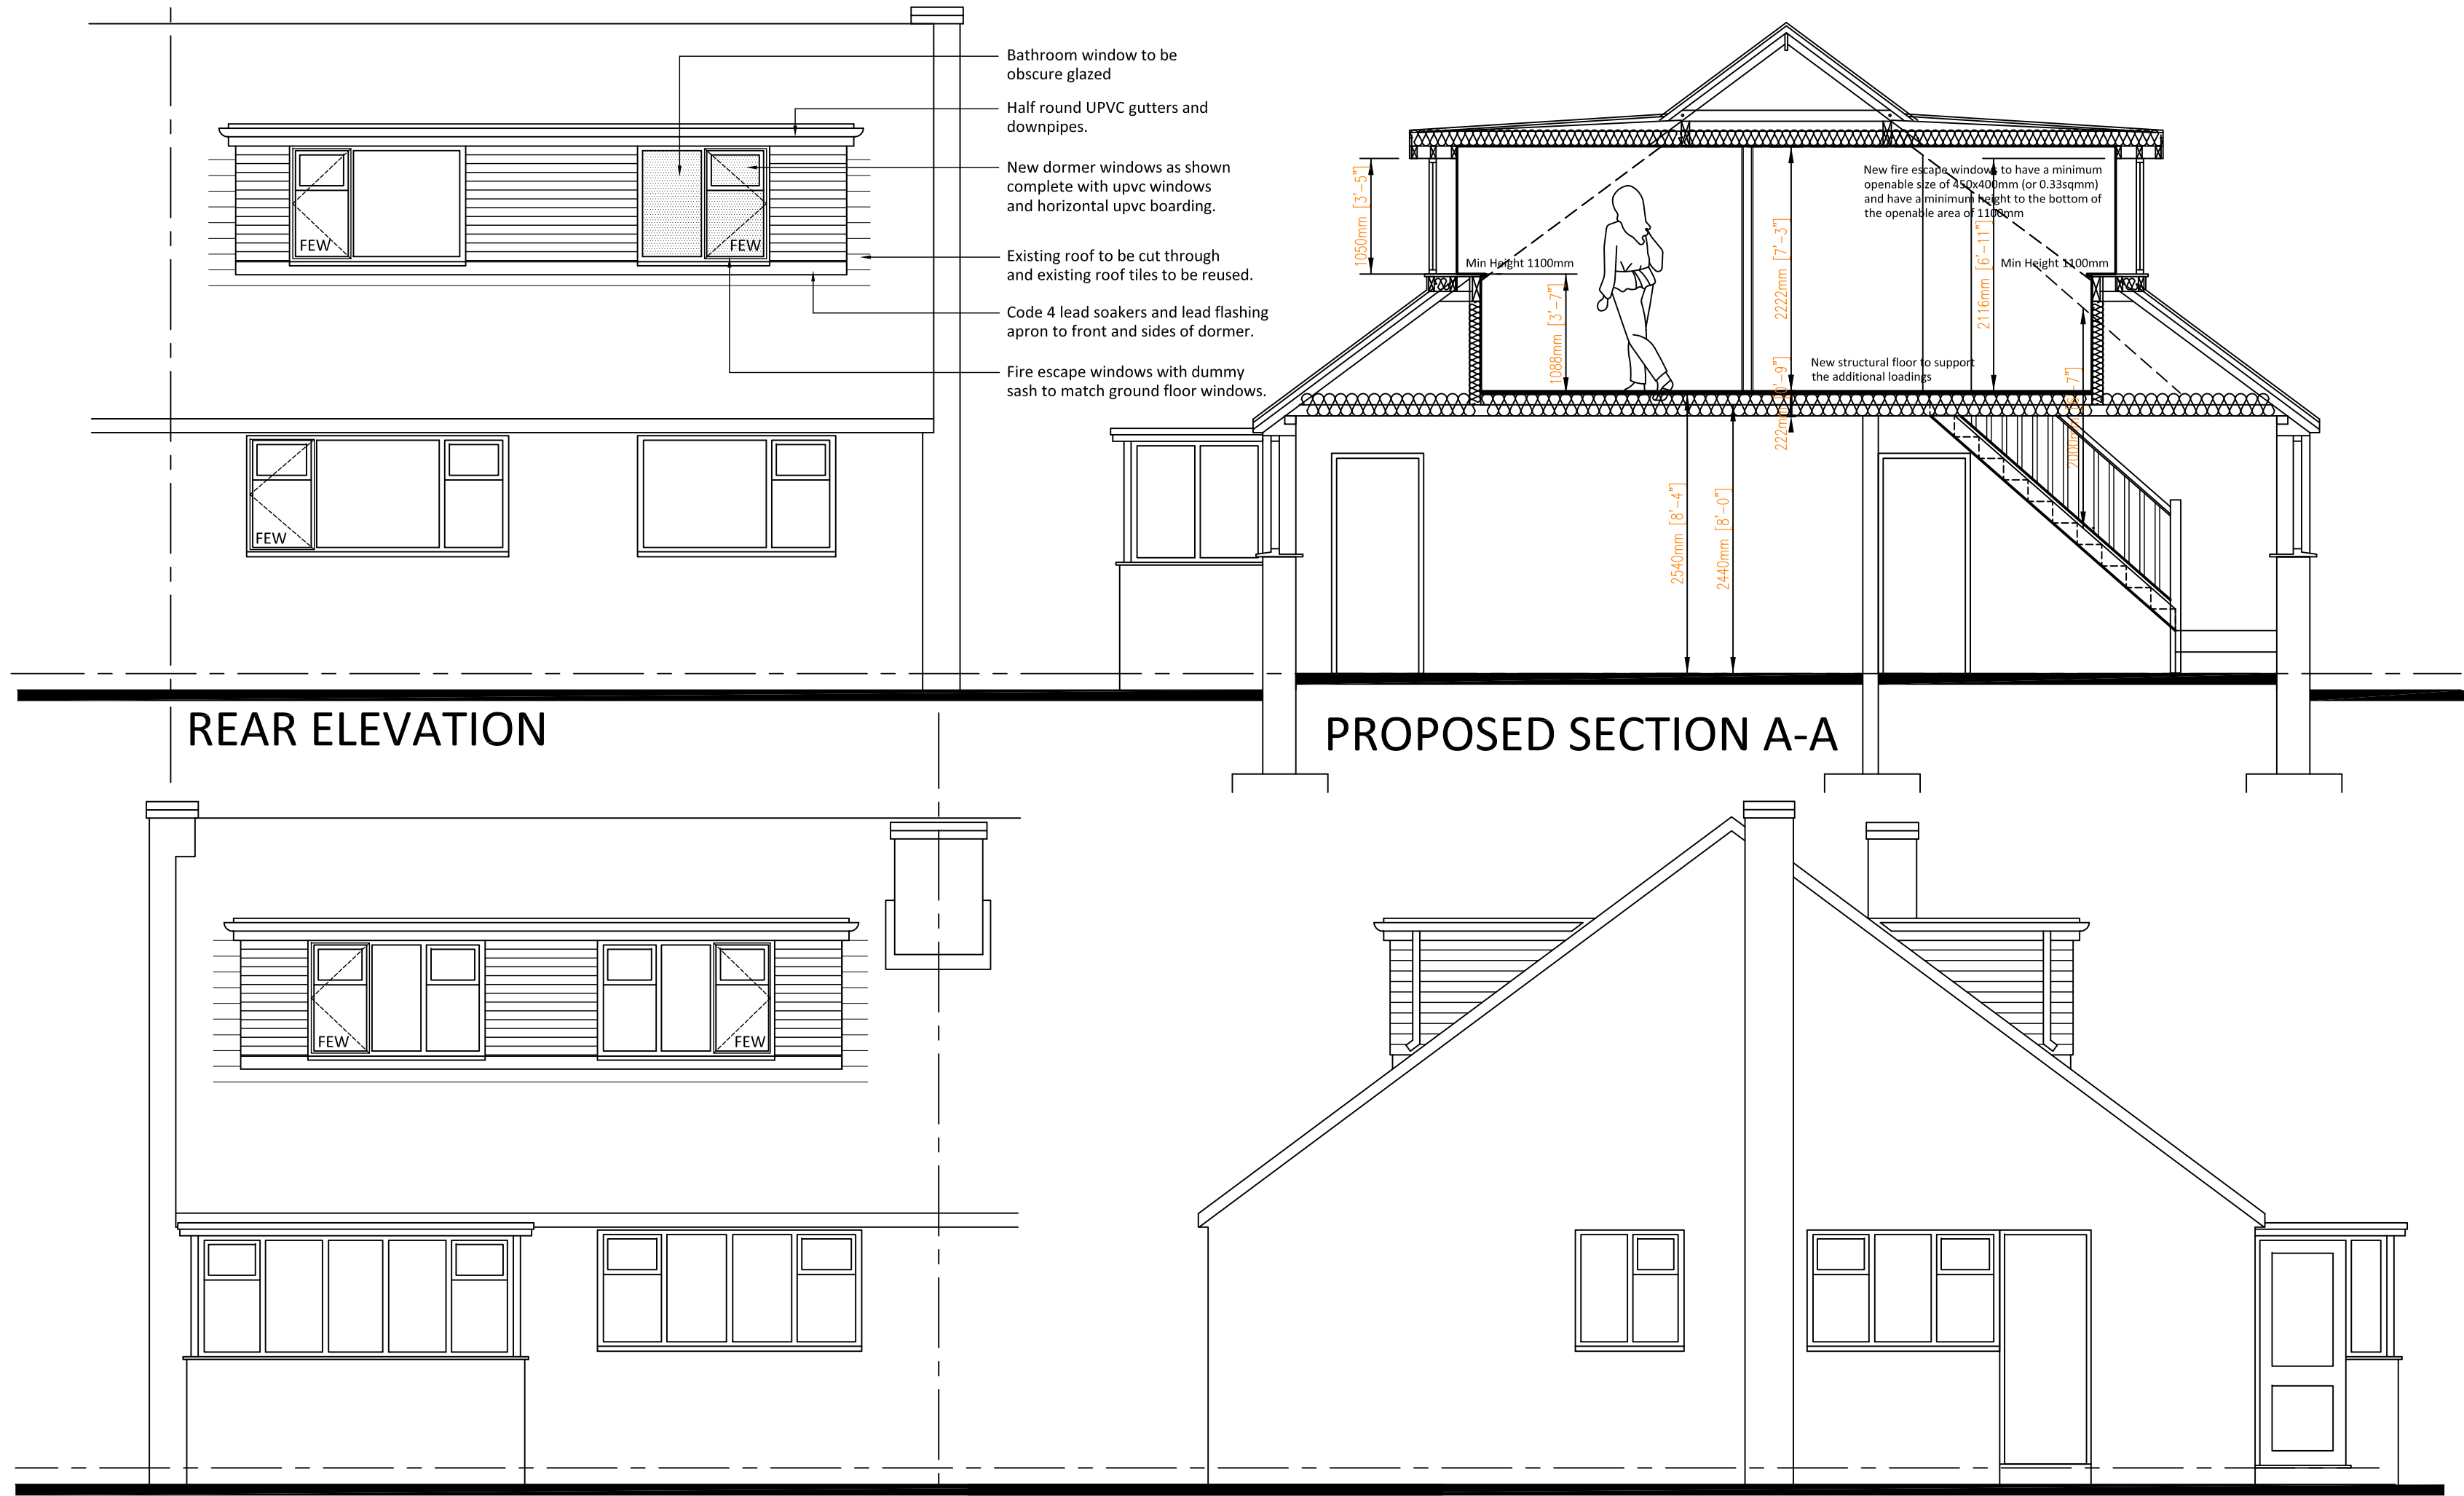


SCALE 1:100 @ A1

EXISTING

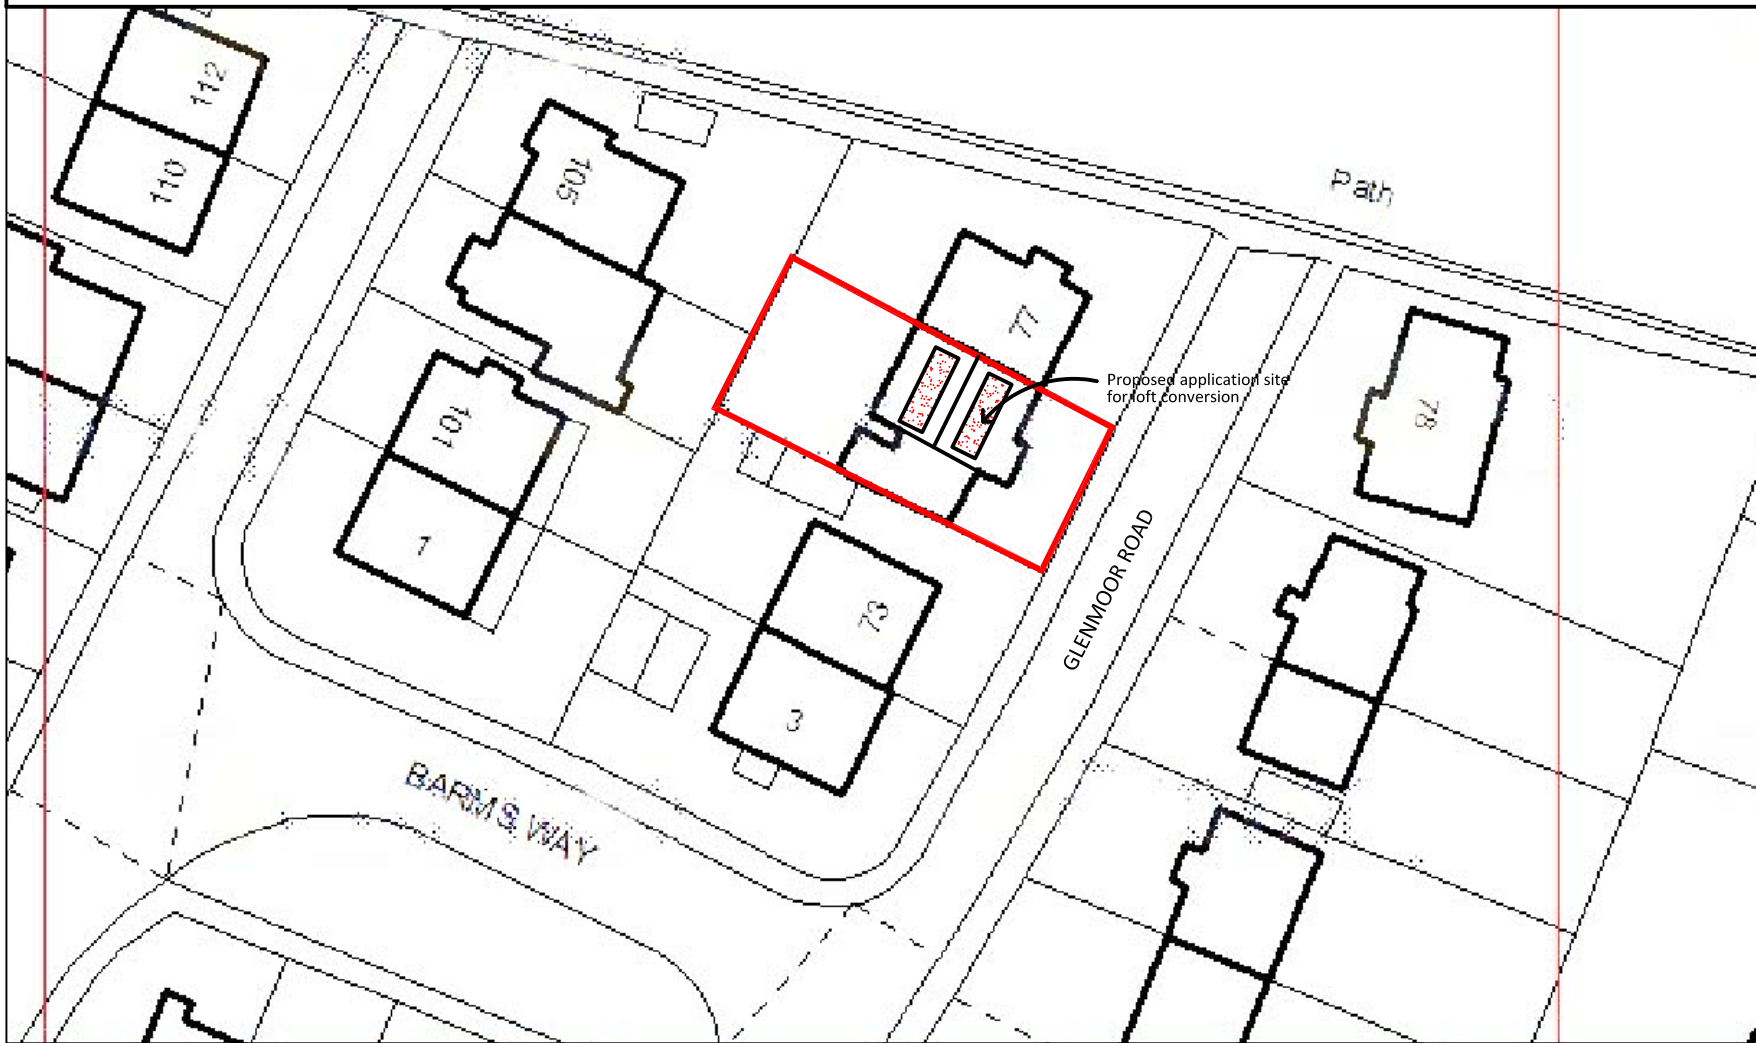

SITE PLAN 1:500

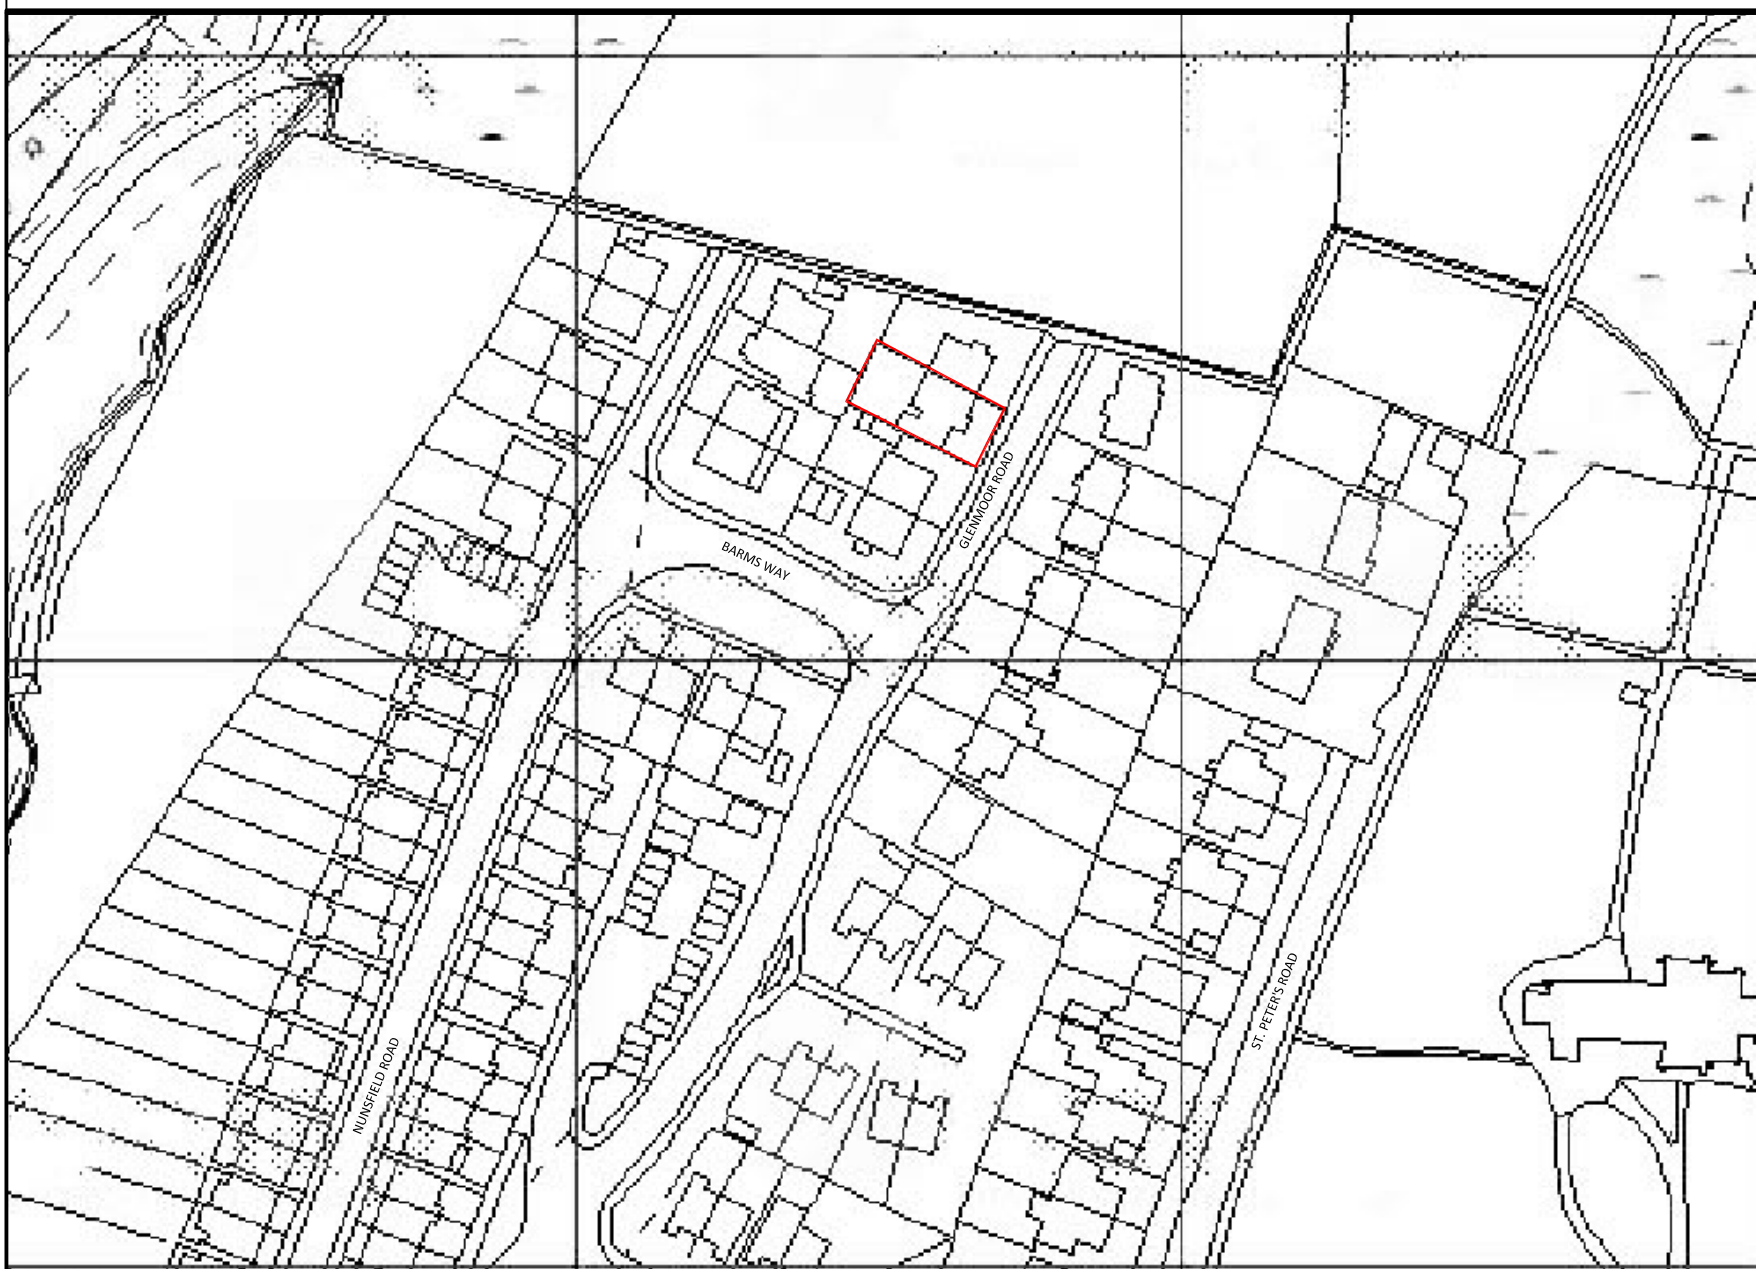

LOCATION PLAN 1:1250



Existing example of dormer style

APPLICANT			
Ms. L. SHAW			
PROJECT			
PROPOSED LOFT CONVERSION AT 75 GLENMORE ROAD, BUXTON, DERBYSHIRE SK17 7DB			
TITLE			
PLANNING DRAWING			
DRAWING NUMBER	SCALE at A1	1:50	1:100
SK5504/01	DATE	Oct '10	REVISION