


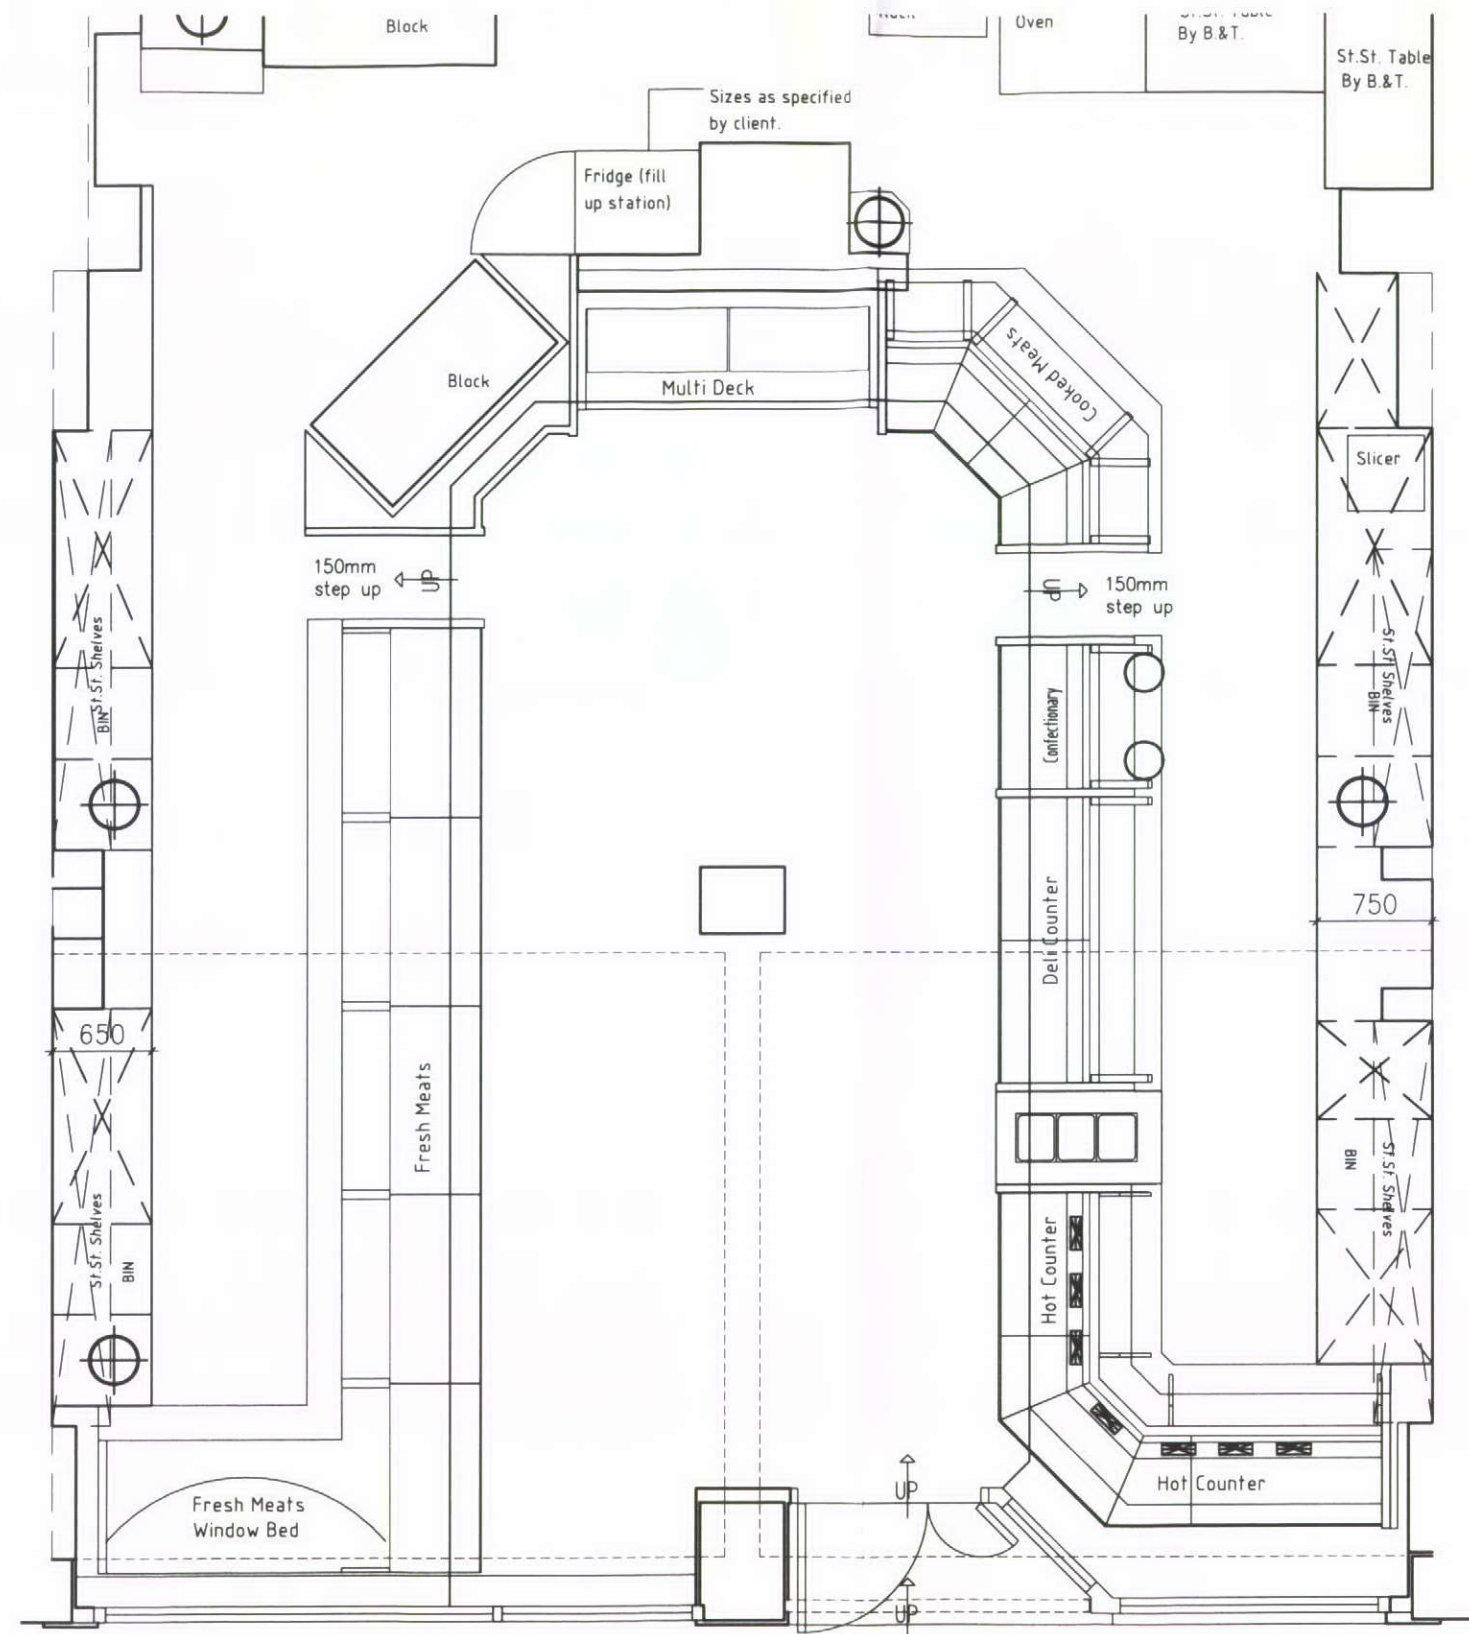

As Existing: GROUND FLOOR PLAN



HPK/2010 / 0550

20 OCT 2010



InHaus Solutions

InHaus Solutions Ltd
Architects & Interior Designers

89 Walkergate
Beverley
East Yorkshire
HU17 9BP

Tel : 01482 881559

Fax : 01482 880384

Email : info@inhaus.co.uk

Company Reg. No.: 047 11369

Notes:-
This Drawing is copyright of InHaus Solutions and should not be reproduced without permission. All dimensions should be checked on site and any discrepancies notified prior to the commencement of work.

Revisions:

Client:-

J W Mettrick & Son

Project:-

Shop Window &
Counter Alterations
Mettrick Butchers
GLOSSOP

Drawing Title:-

As Existing:
LAYOUT

Scale : 1:50 @ A3

Date : 12.07.10

Drawn : IH

Issue :

Dwg No: MC/ A/010