


Key

↳ Indicates direction of lean
All levels in brackets are taken at a higher level.
All measurements are taken based upon a 1.8m long spirit level

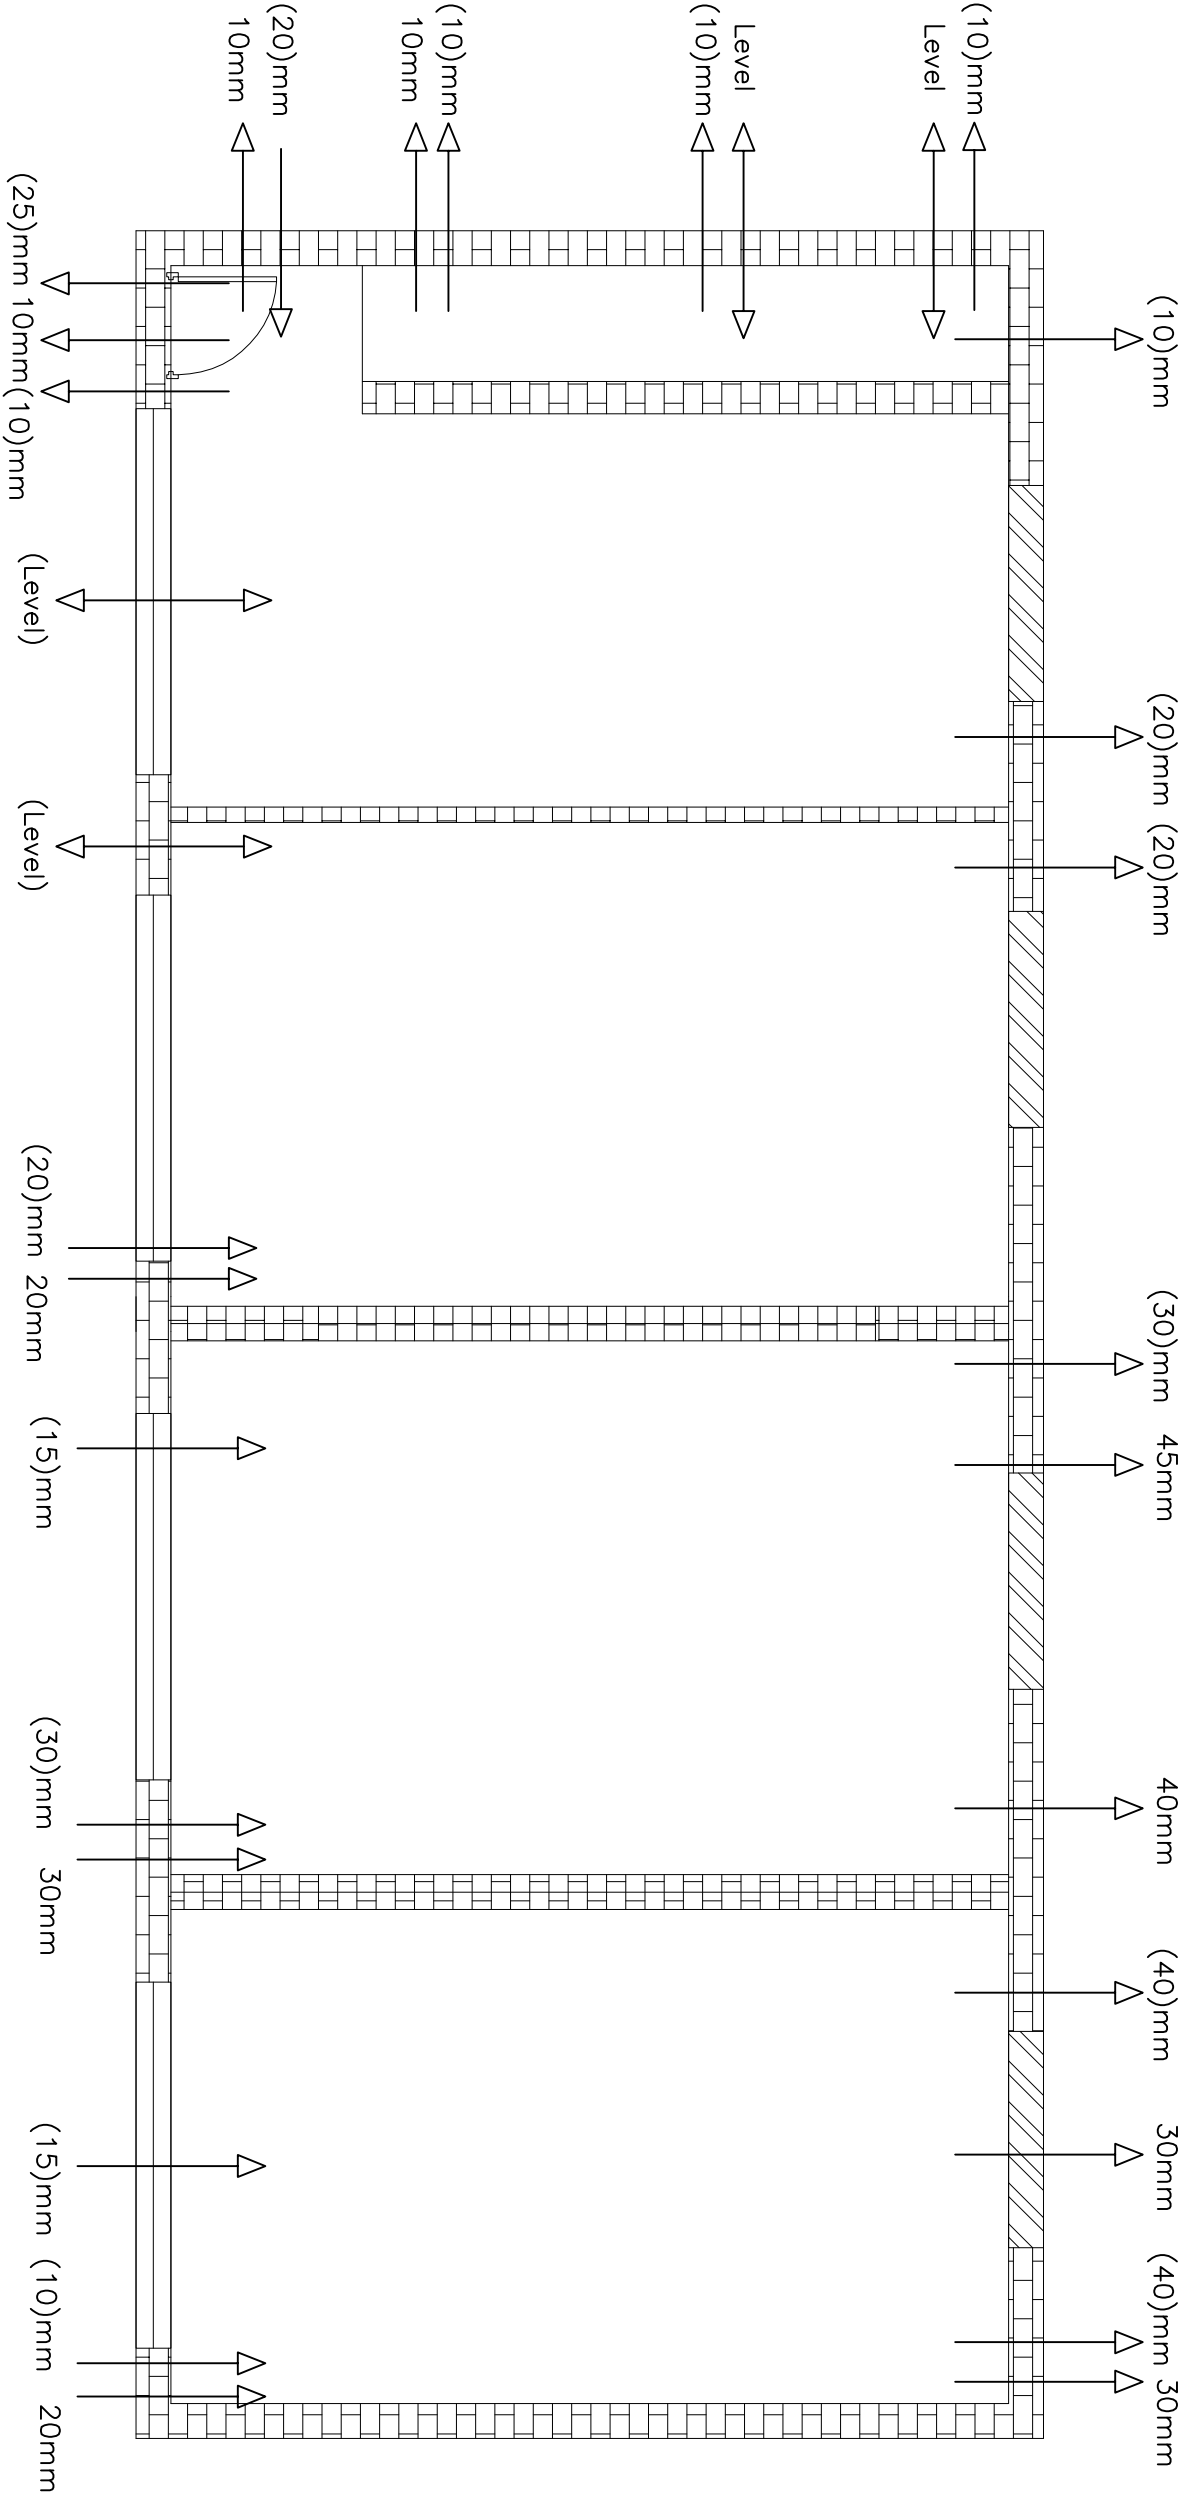

Ground Floor Plan Indicating Out of Plumb Walls

(External measurements)

Not to scale

integra consulting Civil & Structural Engineers Second Floor Fountain House Fountain Street MANCHESTER M2 2EE Tel : 0161 237 3400 Fax : 0161 237 3635 Email : manchester@integraconsulting.co.uk Web : www.integraconsulting.co.uk					Contract FAUVEL PLACE GLOSSOP	
Scale	Drawn	Checked	Approved	Drawing No	Date	Rev
Not to scale	SB	RH		C-03	MARCH 10	
Title					Ground Floor Out of Plumb Walls (External)	