

NMA/2010/0044

2 APRIL 2010	
8 NOV 2010	
PLANNING ISSUE	27/07/10
Rev	Note
Date	

drawing title	job no.
	10-161
	(01)05
Proposed plan	drawing no.

rev.	



date	05/05/10
drawn	JBN
scale @ A3	1:100
date plotted	27/07/10

project
Double garage

client
Mr and Mrs MacNamara
113 Dale Road
BUXTON
Derbyshire
SK17 6PD

Neves

64 Spring Gardens
Buxton
Derbyshire SK17 6BZ
Tel 01298 246 70
Fax 0870 063 3835
info@nevesarchitects.co.uk
www.nevesarchitects.co.uk

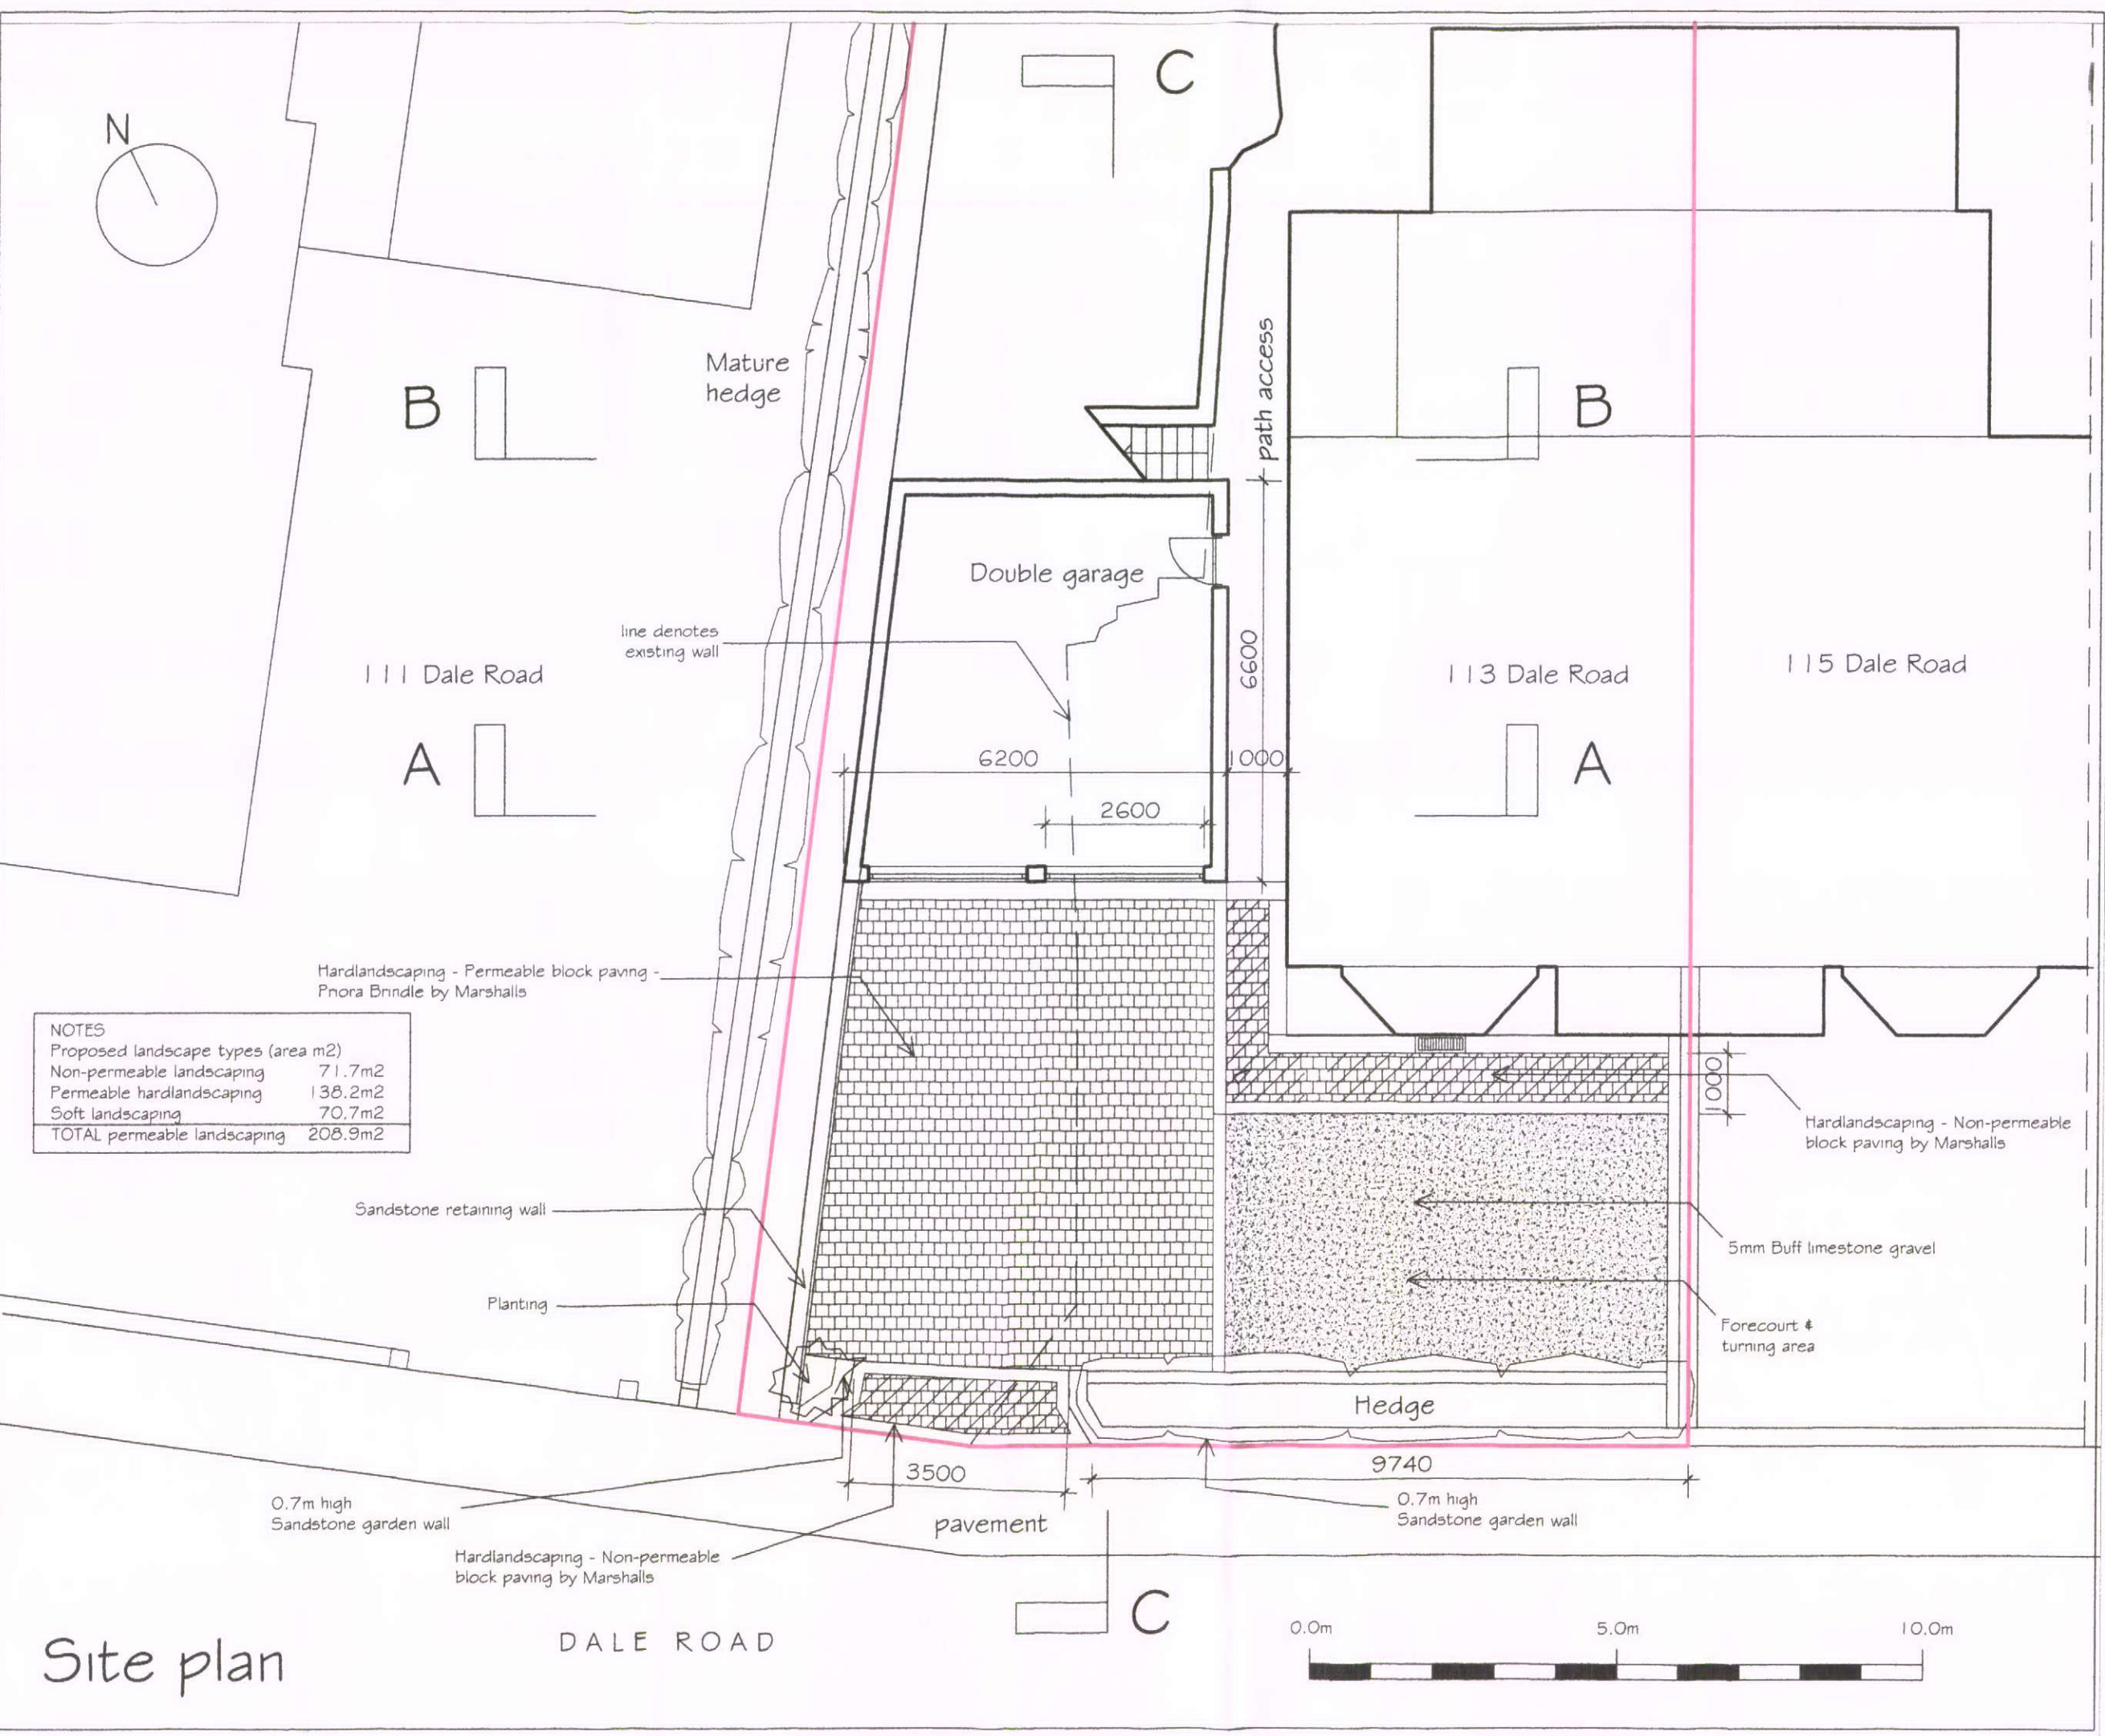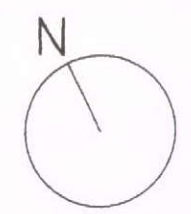

NOTES	
Proposed landscape types (area m2)	
Non-permeable landscaping	71.7m2
Permeable hardlandscaping	138.2m2
Soft landscaping	70.7m2
TOTAL permeable landscaping	208.9m2

Site plan

DALE ROAD

