




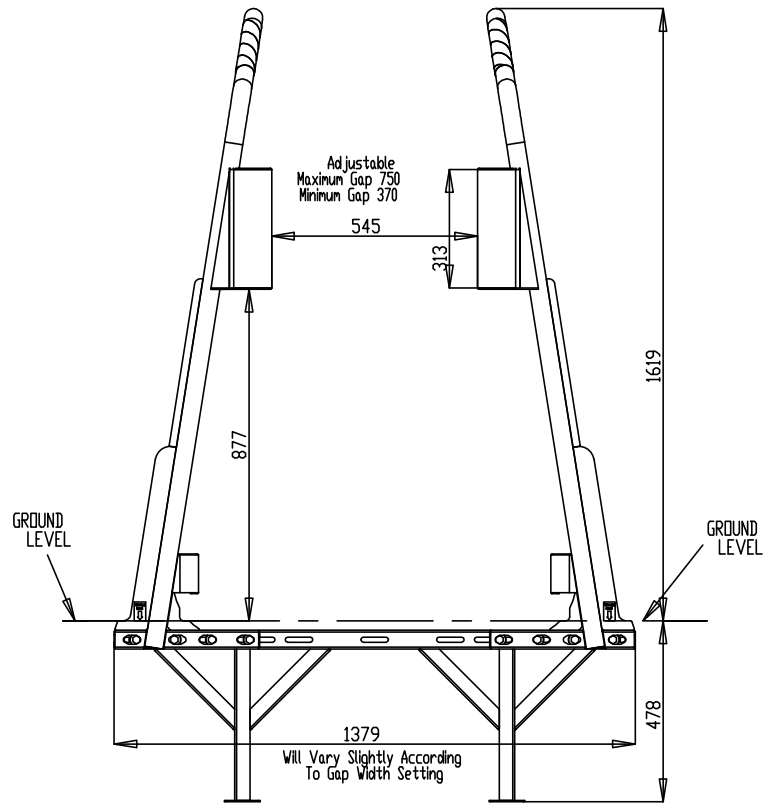

FRONT ELEVATION

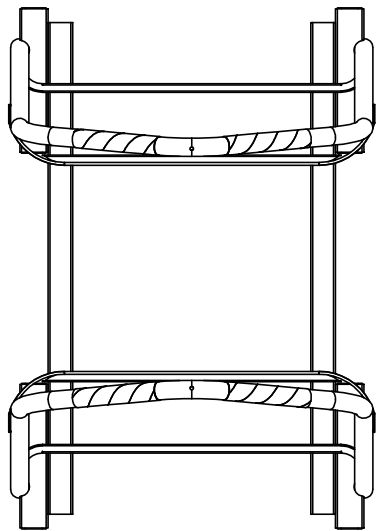

PLAN VIEW

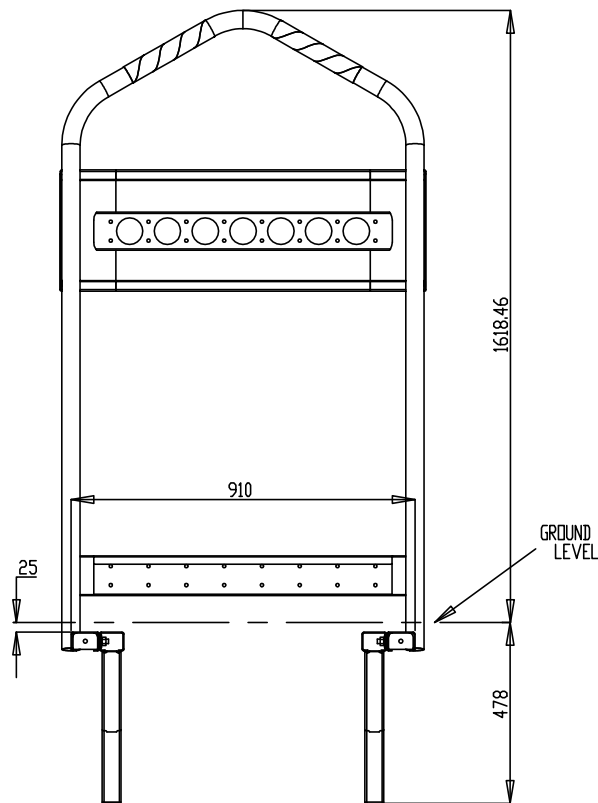

SIDE ELEVATION

Manufacturer's details:

K Barriers Ltd
2 Kingswood Avenue
Owlthorpe
Sheffield S20 6SB
Tel 0114 248 5107

NOTE:

1. All mild steel construction to be galvanised after manufacture.
2. Barrier to be installed with mesh floor plate.

AMENDMENT DETAILS

BY	CHKD	APVD	DATE	NO.



IAN STEPHENSON
Strategic Director – Environmental Services

DERBYSHIRE
CONSULTING
ENGINEERS



ORIGINAL DRAWING SIZE 420 x 297 (A3)

DRAWN M.Owen	CHECKED A. Hague	APPROVED P. Storey
Date 08.09.2008	Date 08.09.2008	Date 08.09.2008
PROJECT TITLE RECLAMATION STANDARD DETAILS		
DRAWING TITLE STANDARD K BARRIER		
DCE Project Reference No. 9000		SCALE 1:20
Drawing Number 9000/B12		
XREFS:		