


CROSS SECTION THROUGH SITE INDICATING WEST ELEVATION

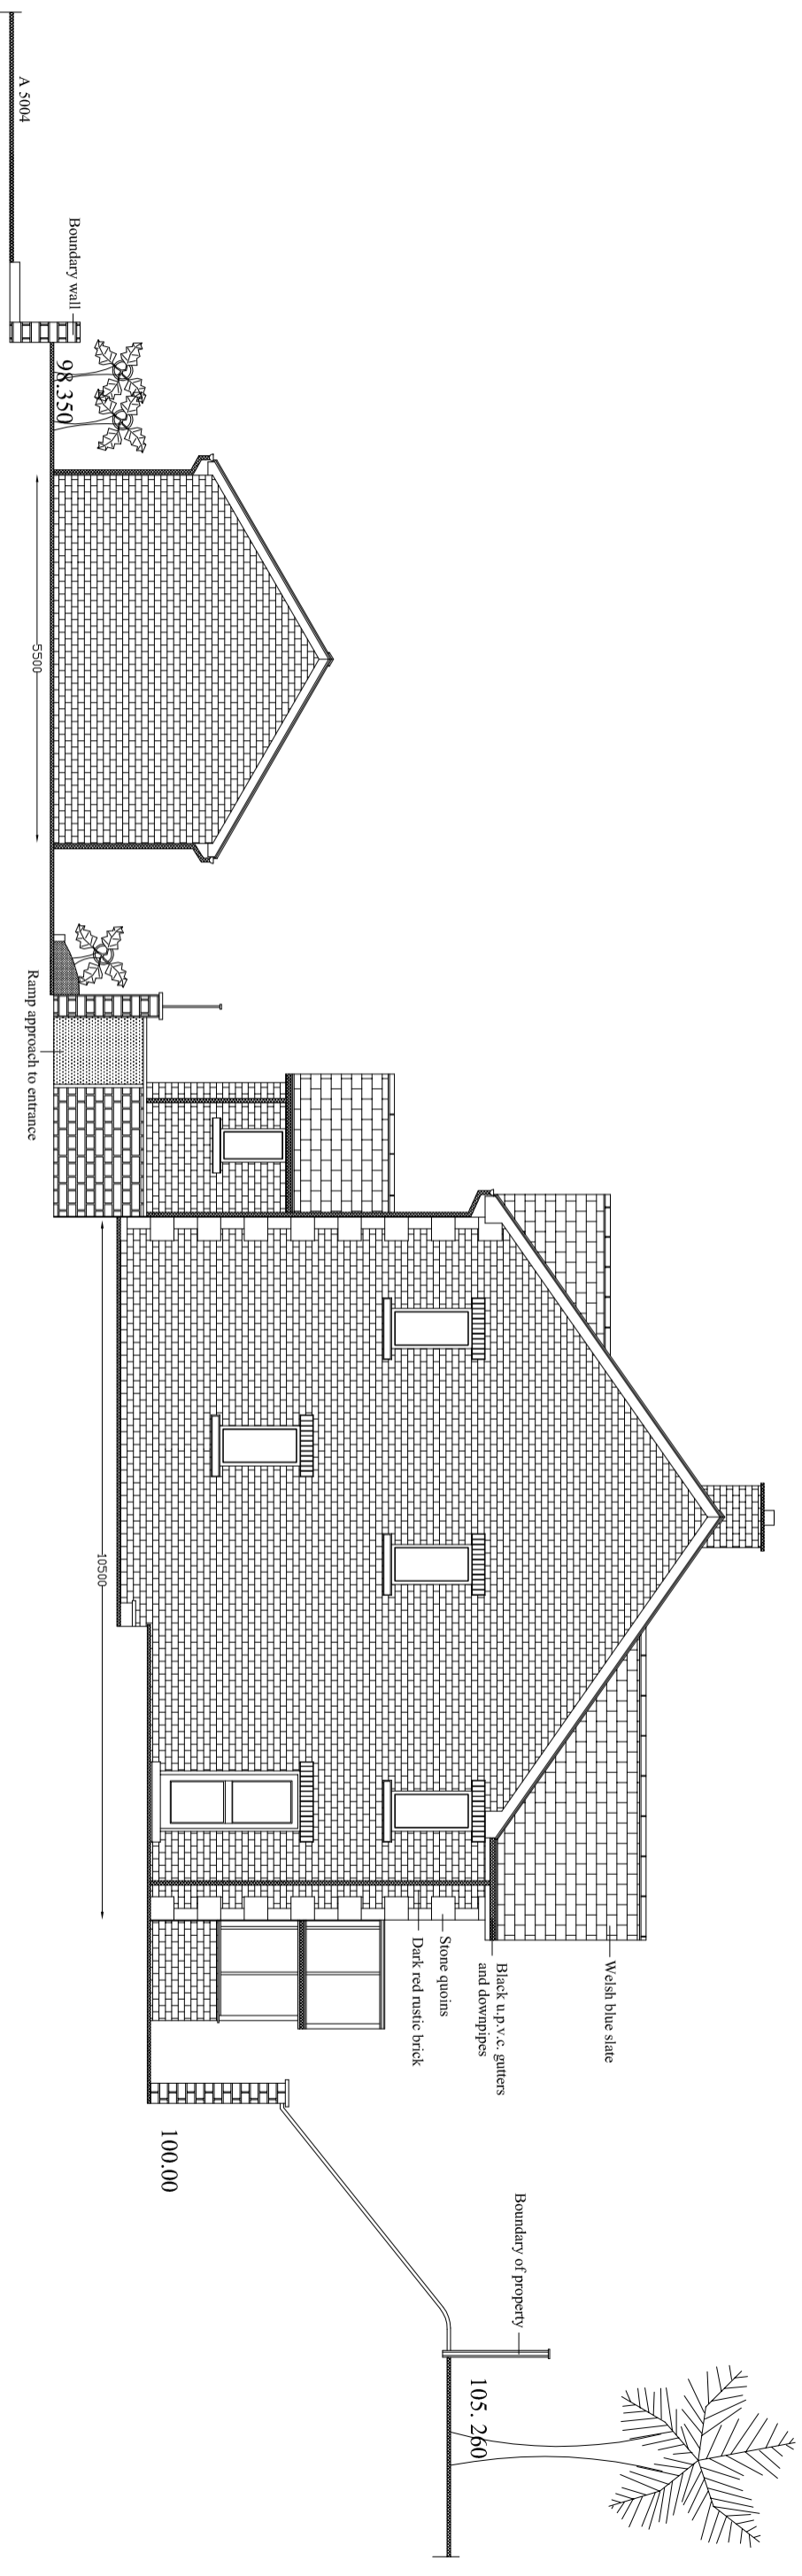

SCALE 1:100

DRAWING NO. 05