


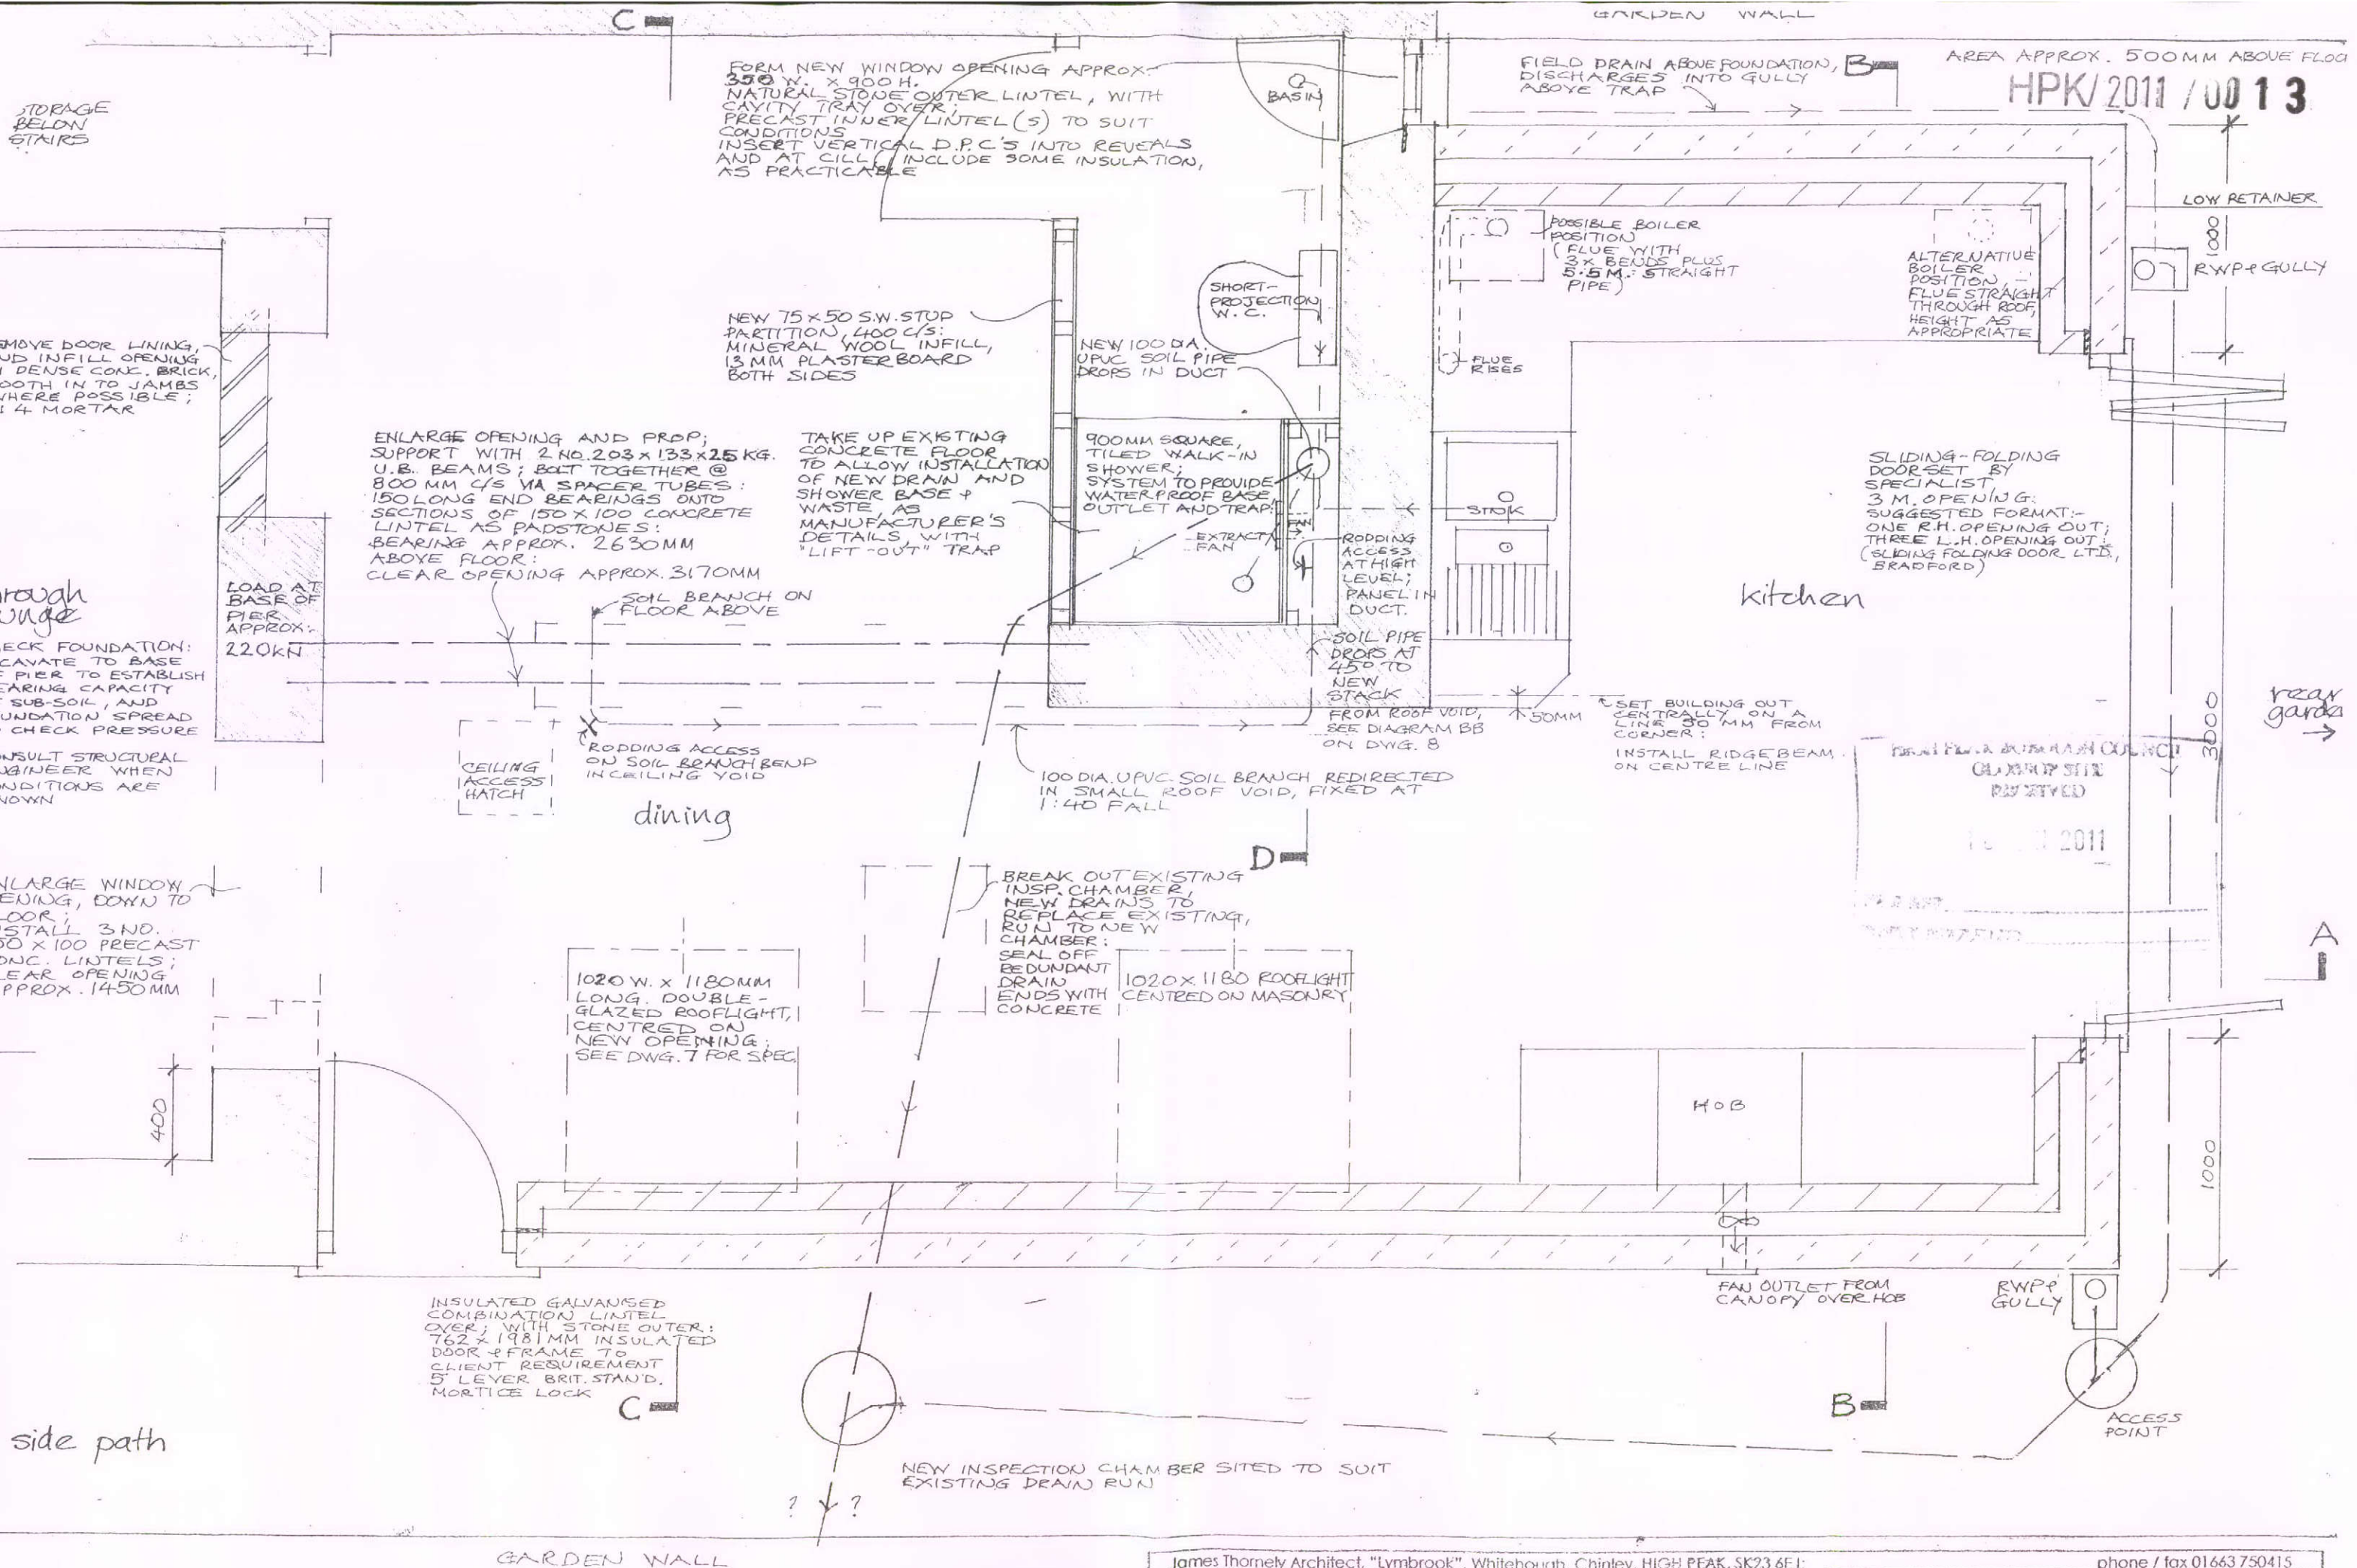

James Thornely Architect, "Lymbrook", Whitehough, Chintley, HIGH PEAK, SK23 6EJ

phone / fax 01663 750415

Project Title:

Dwg. Title:

Dwg. No:

Rev:

Scale:

Rear extension,
87 Primrose Terrace, Glossop

Floor Plan

0913/6

Date:
NOV. 2010