

 


Copyright of this drawing is vested in the Architect and it must not be copied or reproduced without consent. Figured dimensions only are to be taken from this drawing. All contractors must visit the site and be responsible for taking and checking all dimensions relative to their work. Hulme Upright Ltd are to be advised of any variation between drawings and site conditions. DO NOT SCALE OFF THIS DRAWING.....IF IN DOUBT ASK



Rev.	Drawn	Comments	Date
------	-------	----------	------

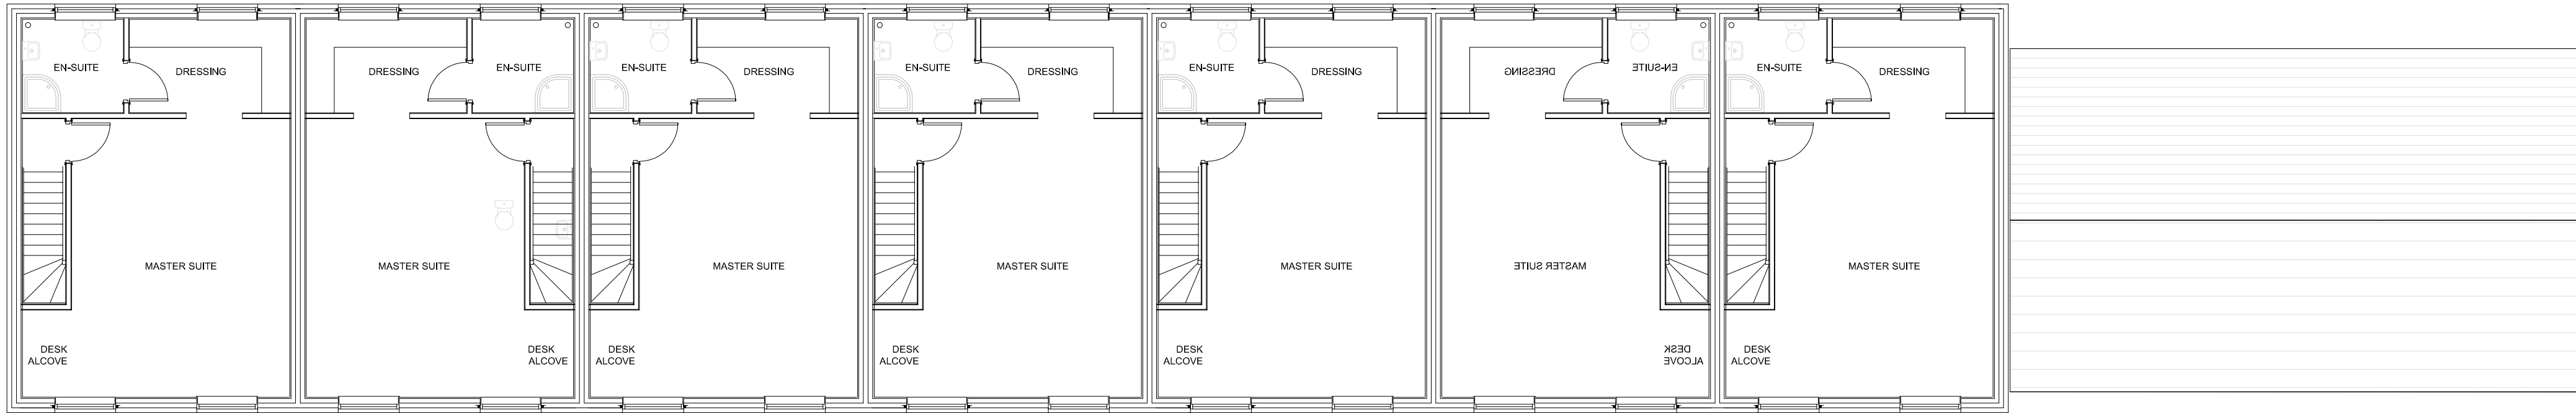



Proposed Roof Plan

 


Proposed Second Floor Plan

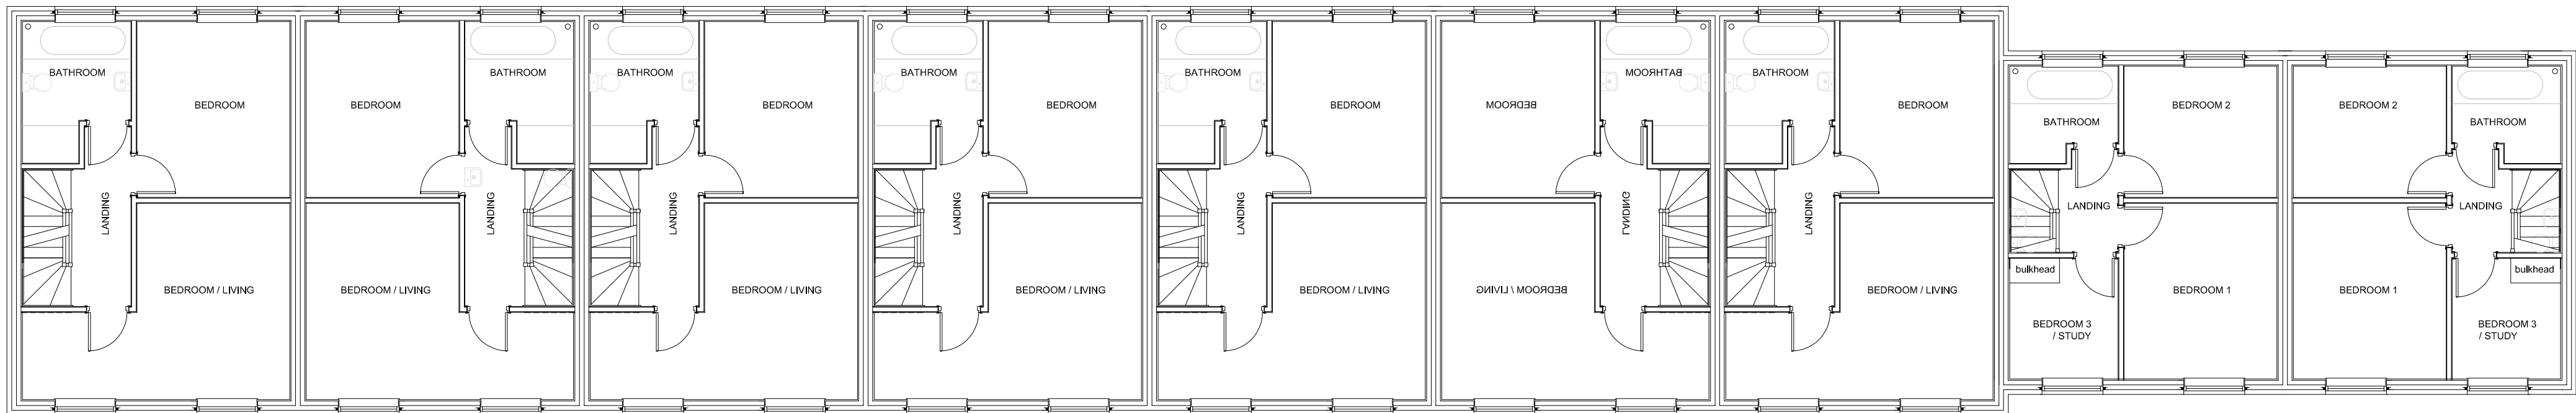 

Proposed First Floor Plan

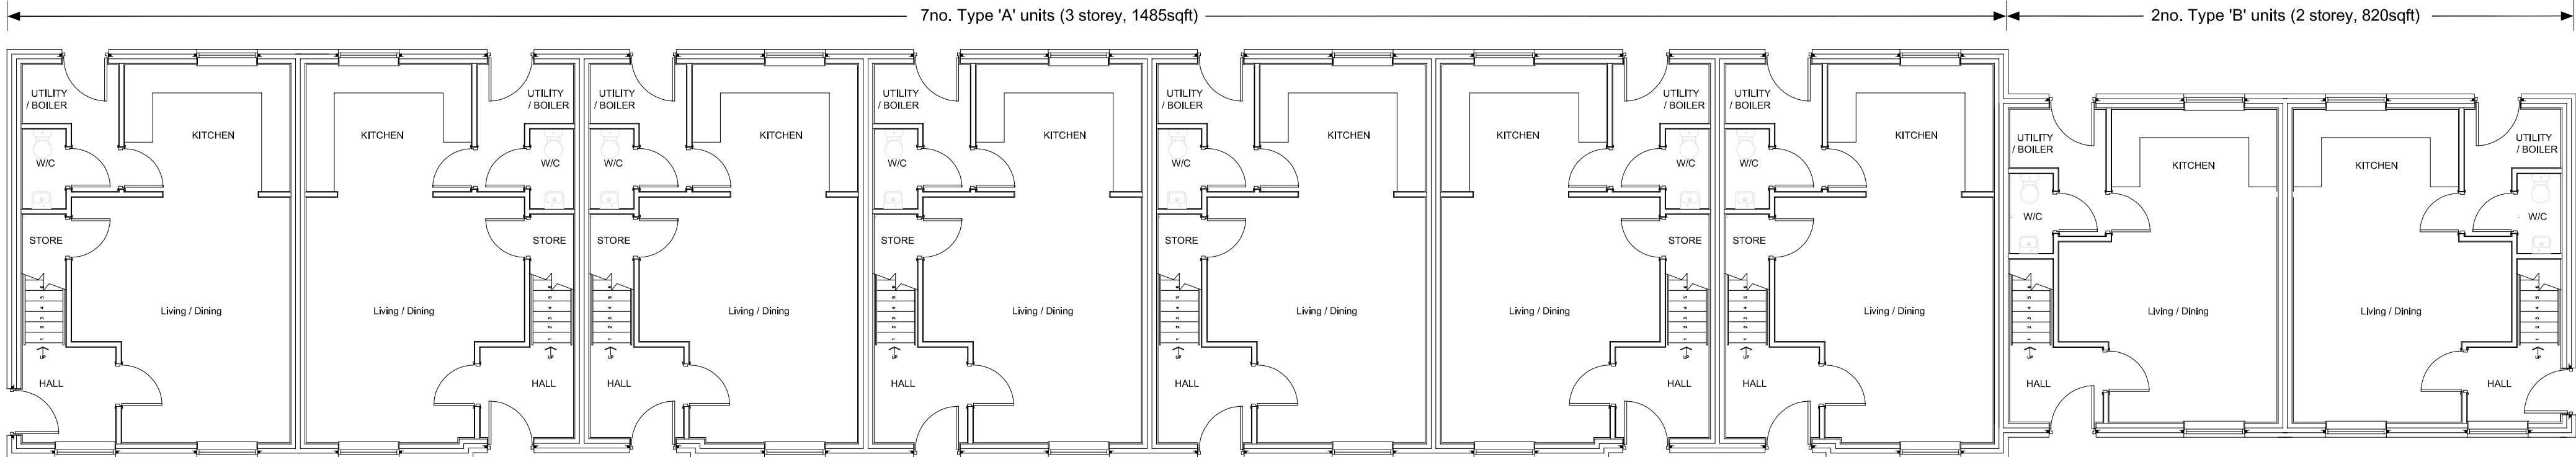 

Proposed Ground Floor Plan

 

Note: This application is to be read in conjunction with previous approved applications for the Kinderlee Mill site as follows:
HPK_2004_0765
HPK_2008_0208
HPK_2007_0408
HPK_2008_0774
HPK_2008_0780



Highpoint
Festival Park
Hanley
Stoke-on-Trent
ST1 5SH

Tel: 01782 206 600
Email: stoke@hu-arch.co.uk
architects townplanners interior designers cdmo-co-ordinators landscapersarchitects
Client
PJKI Limited

Project
Residential Development
Kinderlee, Mill, Chisworth

Title
Block D
Proposed Floor Plans

Status
Planning
Date Nov 2010
Scale @A1 1:100

Project No Drawing No.
21492 PL(D)003

Rev

File Ref: H1/REF