


EAST ELEVATION

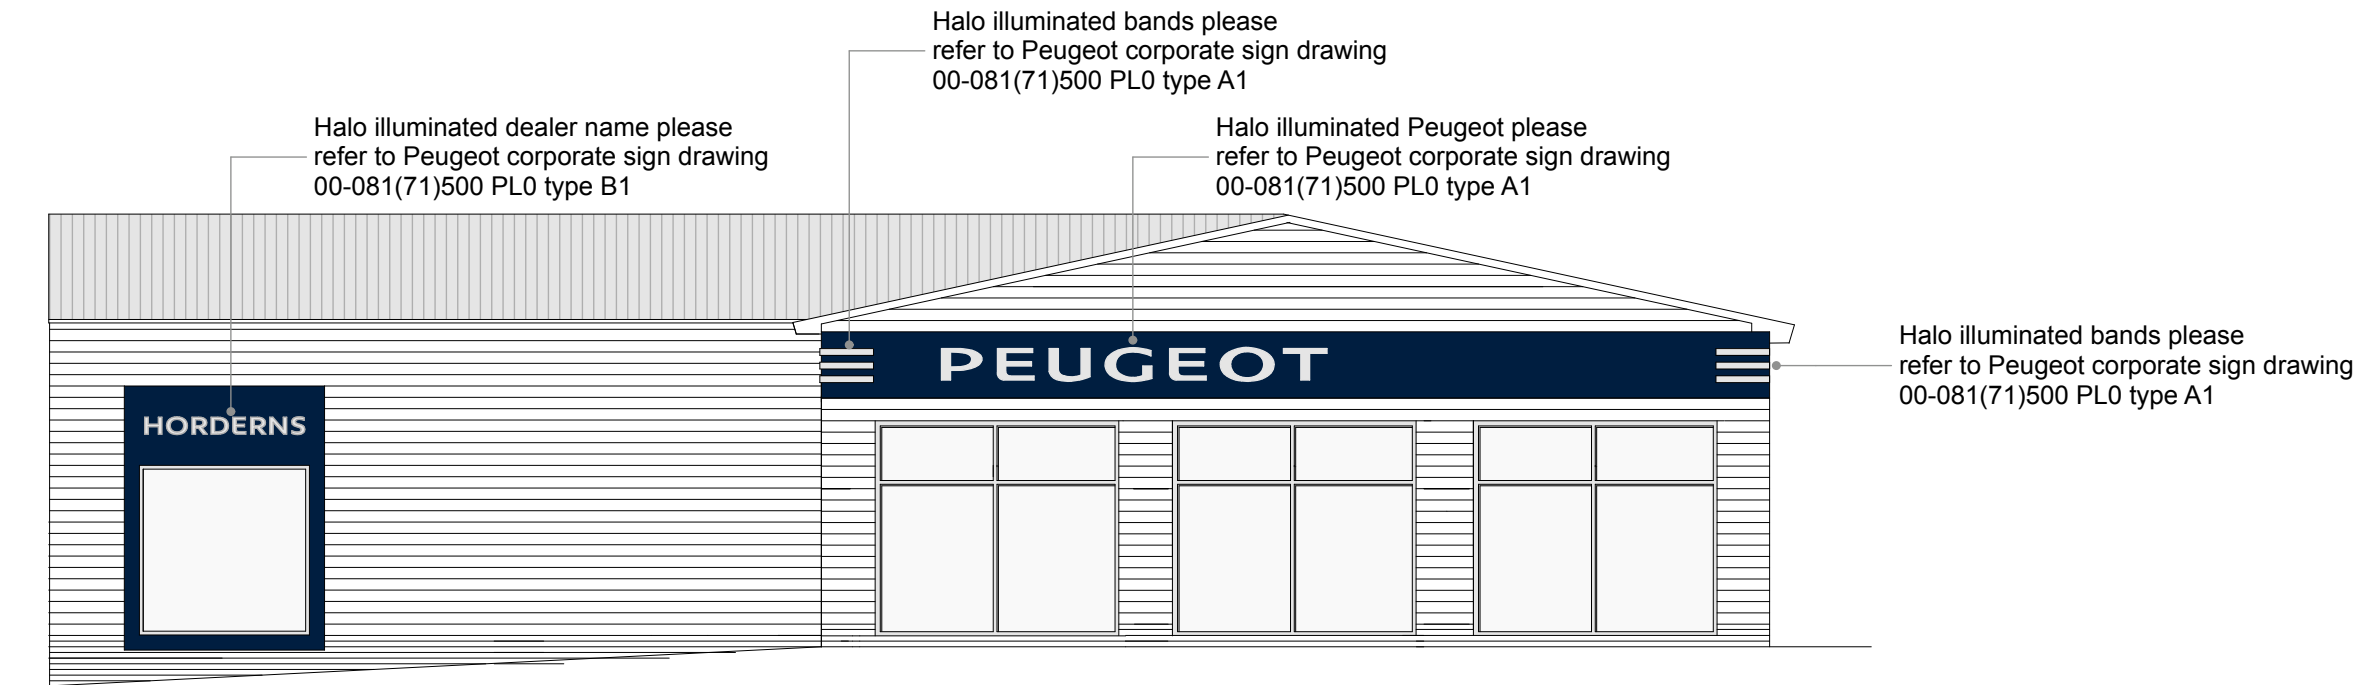

NORTH ELEVATION

PL0 Planning Issue

AWS SJM 23.02.11

revisions

Bond Bryan Architects

the church studio springvale road sheffield S10 1LP

T +44 (0)114 266 2040 E info@bondbryan.co.uk

F +44 (0)114 268 7021 W www.bondbryan.com

PL - planning

P - preliminary

R - record

PT - pre-tender

the church studio

springvale road

sheffield

S10 1LP

T +44 (0)114 266 2040

E info@bondbryan.co.uk

F +44 (0)114 268 7021

W www.bondbryan.com

D - design

T - tender

C - construction

PL - planning

P - preliminary

R - record

PT - pre-tender

PLANNING

PEUGEOT MOTOR COMPANY PLC

HORDERNS MOTOR HOUSE LTD

79-85 MARKET STREET

CHAPEL-EN-LE-FRITH

SIGNAGE ELEVATIONS

scale

1:100@A3

date

23.02.11

drawn

AWS

checked

SJM

job no

(category) dwg no

revision

10-152

(71)512

PL0

This drawing is © Bond Bryan Architects Ltd. If in doubt ASK. Drawing measurements shall not be obtained by scaling. Verify all dimensions prior to construction. Immediately report any discrepancies on this drawing to Architect. This drawing shall be read in conjunction with associated specifications and related consultant's documents.