


notes

This drawing is based on Simon Coley's drawings.

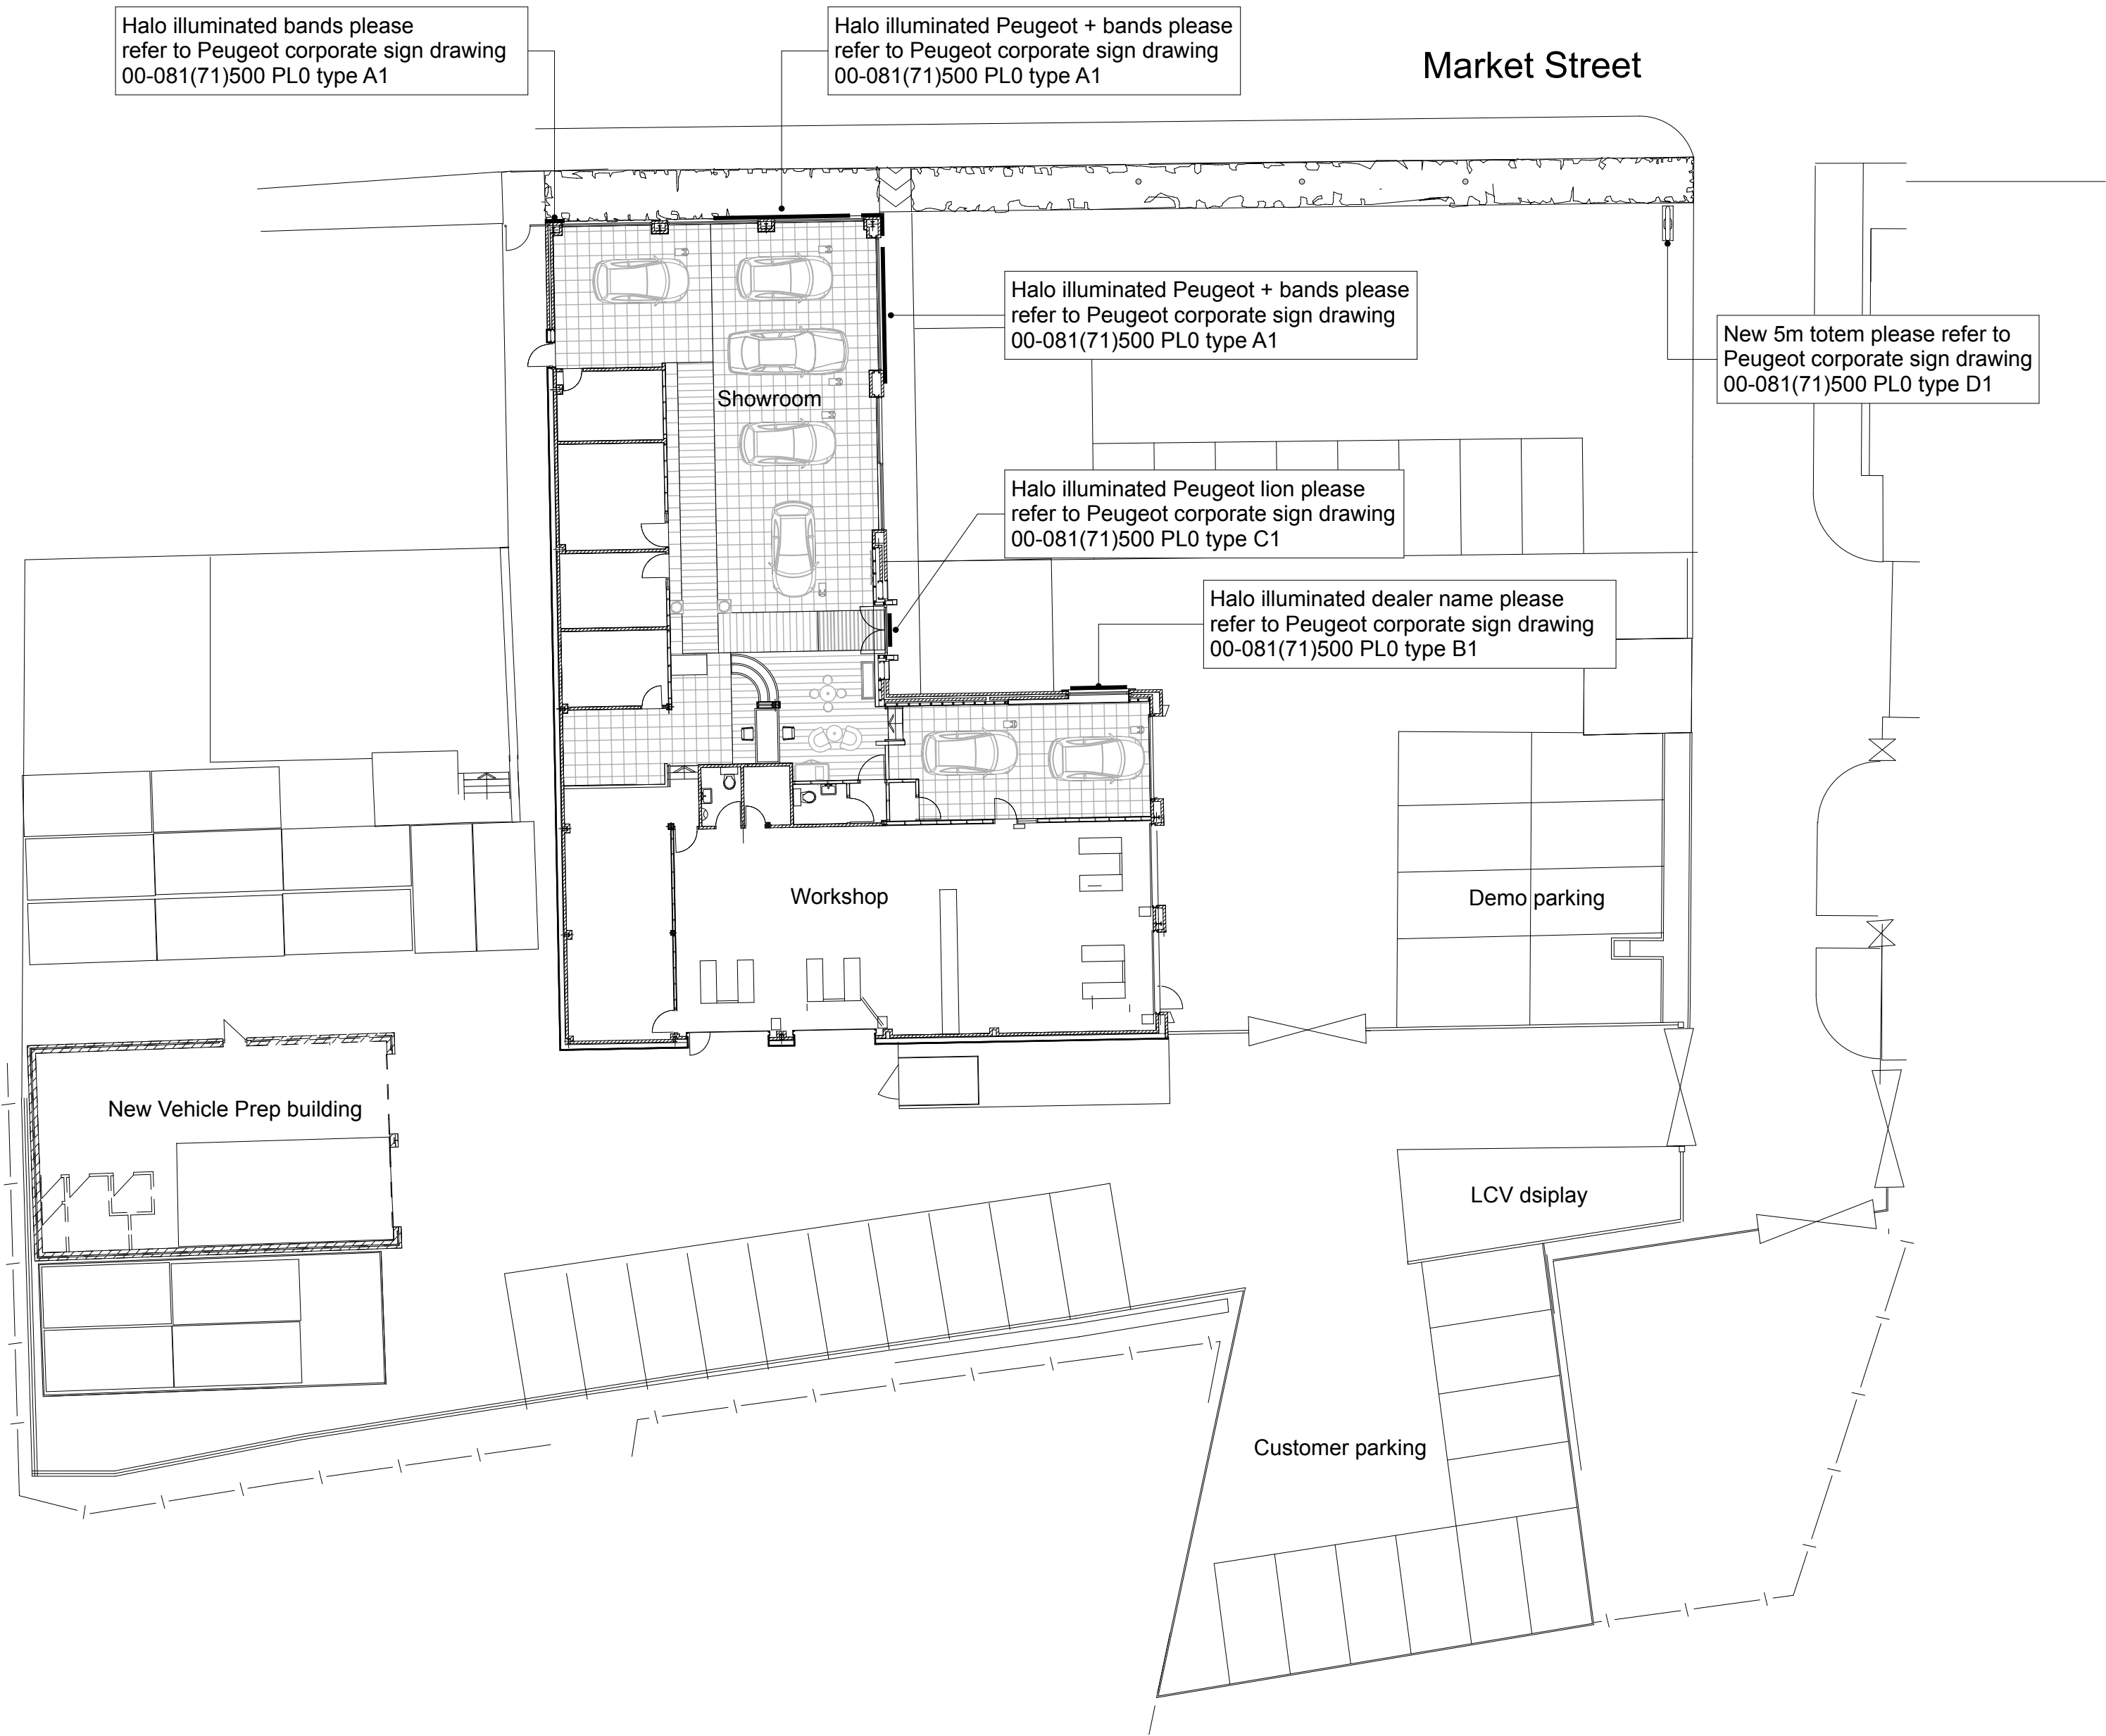

PL0 Planning Issue AWS SJM 23.02.11
revisions

Bond Bryan Architects

the church studio springvale road sheffield S10 1LP

T +44 (0)114 266 2040 E info@bondbryan.co.uk
F +44 (0)114 268 7021 W www.bondbryan.com

D - design PL - planning PT - pre-tender
T - tender P - preliminary
C - construction R - record

PEUGEOT MOTOR COMPANY PLC

HORDERNS MOTOR HOUSE LTD
79-85 MARKET STREET
CHAPEL-EN-LE-FRITH

SIGNAGE SITE PLAN

scale	date	drawn	checked
1:200 @ A2	23.02.11	AWS	SJM

job no	(category) dwg no	revision
--------	-------------------	----------

10-152 (71)511 PL0

This drawing is © Bond Bryan Architects Ltd. If in doubt ASK. Drawing measurements shall not be obtained by scaling. Verify all dimensions prior to construction. Immediately report any discrepancies on this drawing to Architect. This drawing shall be read in conjunction with associated specifications and related consultant's documents.

PLANNING

SIGNAGE SITE PLAN

10-152(71)511