

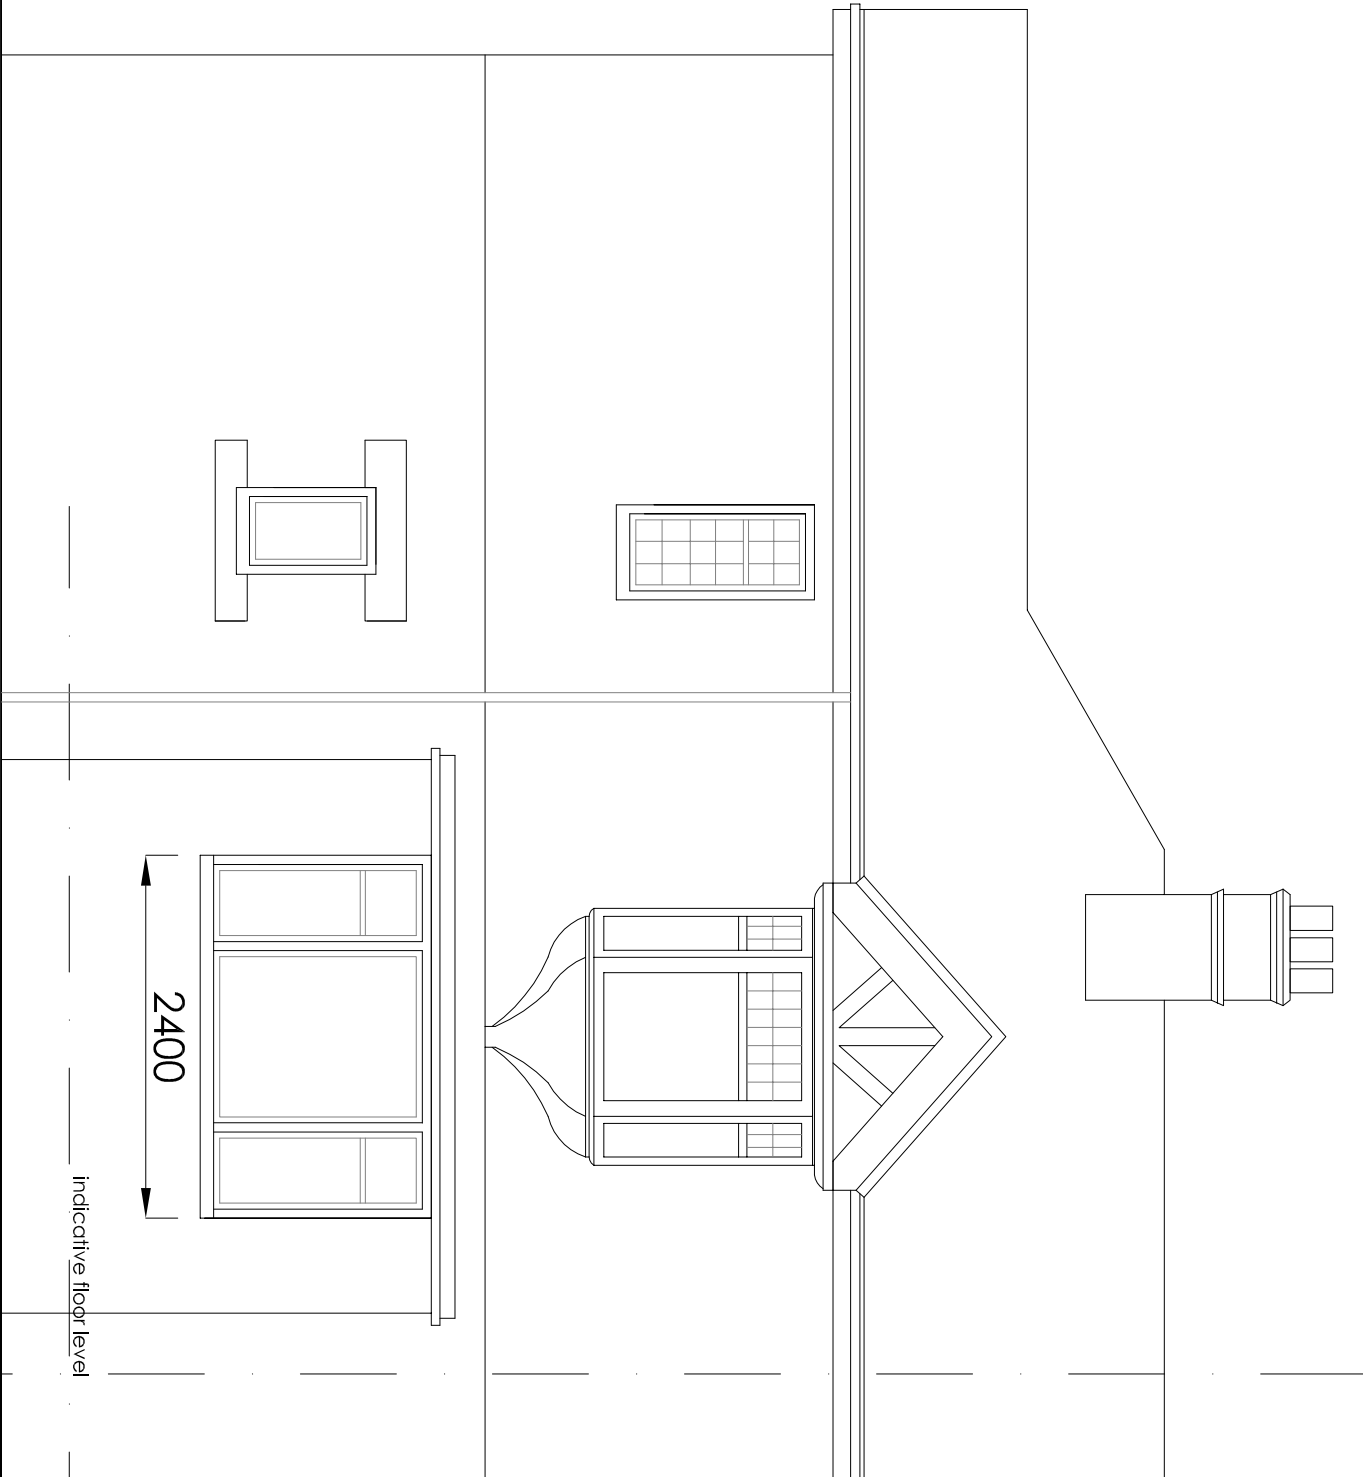
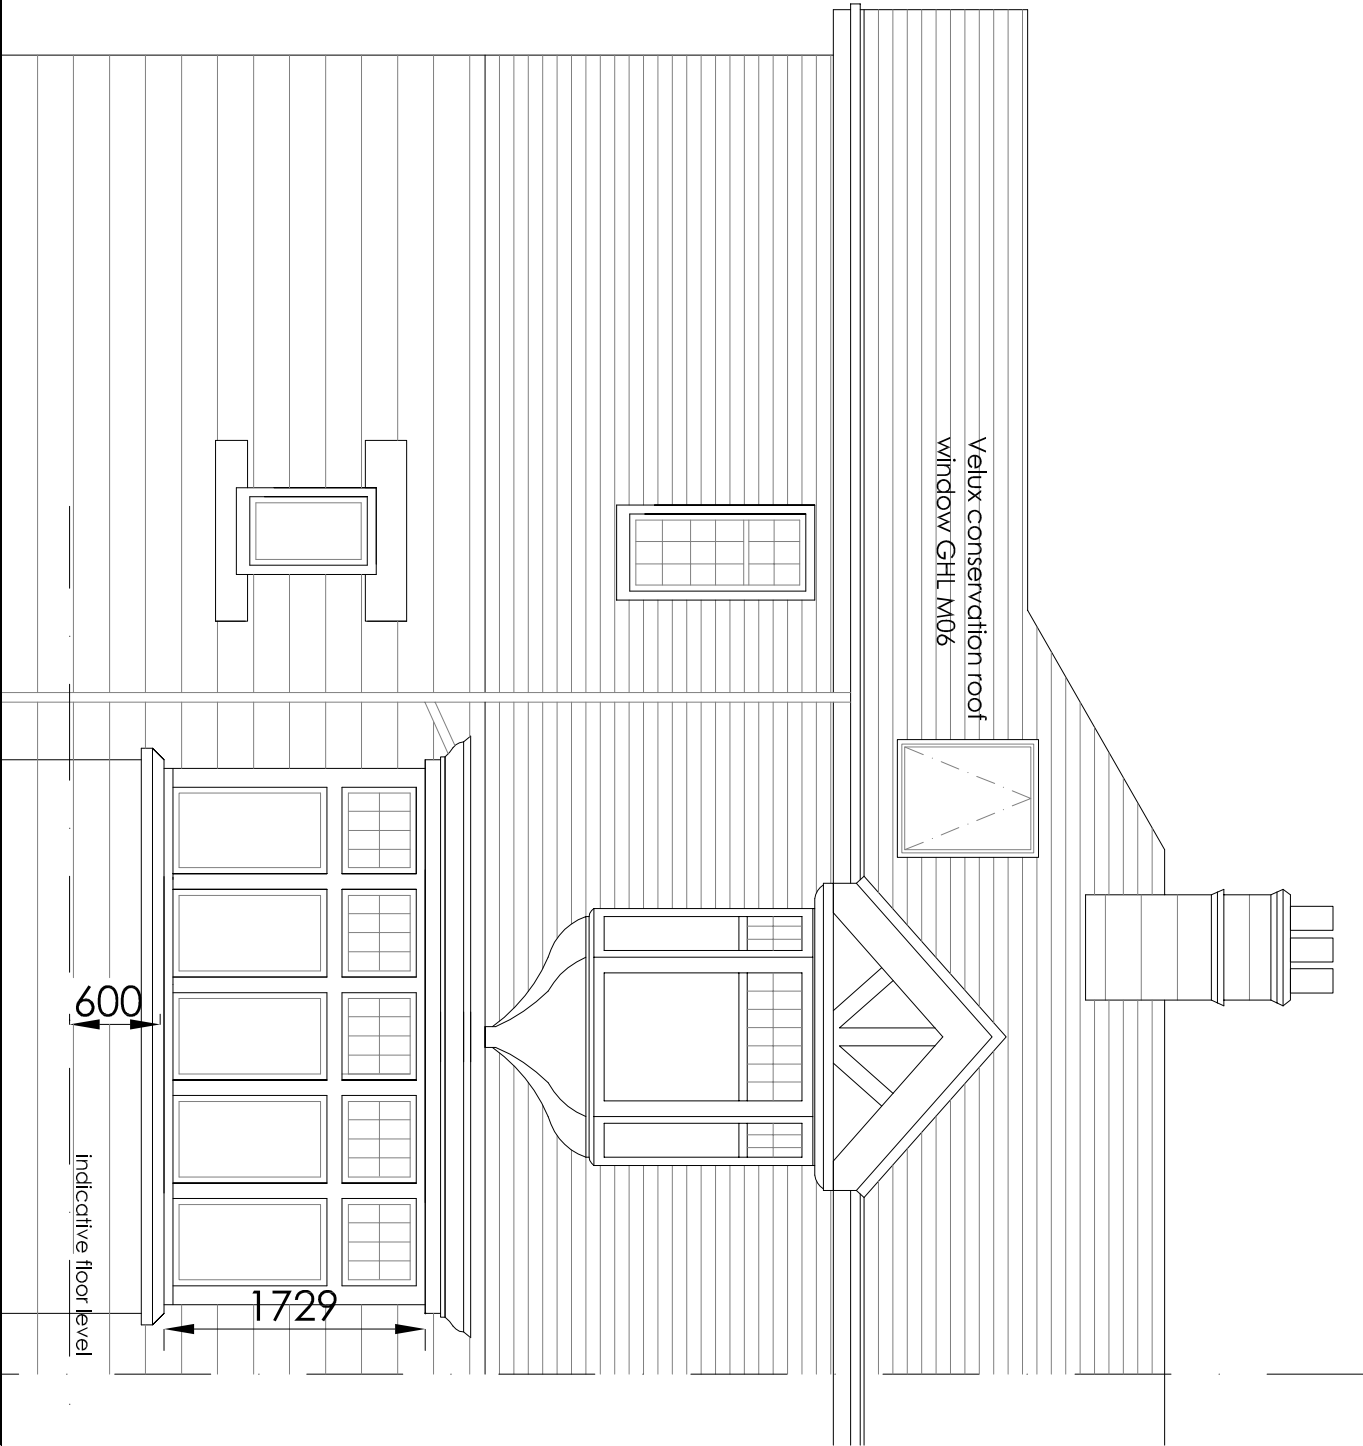


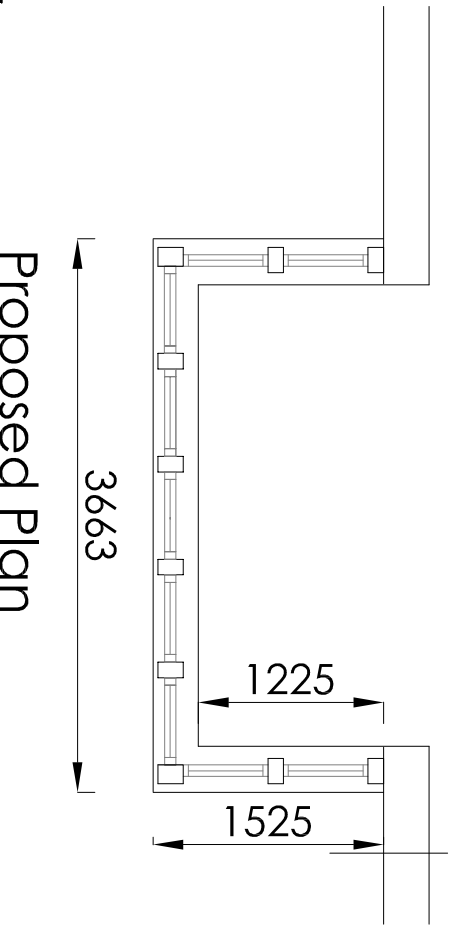

Proposed Front Elevation

Existing Front Elevation

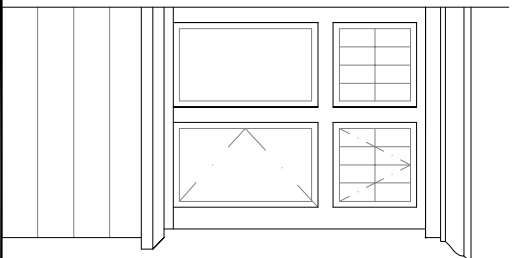

Existing Plan

Proposed Side Elevation

DRAWN	HH	SCALE	AREA	SQ.M.
DATE	Jan 11	1:100		SQ.FT.
PROJECT 25 Temple Road, Buxton				
CLIENT Mr and Mrs D. Edwards				
TITLE Proposed Plans and Elevations				
HDD      Heathcote Design And Development 20 Macclesfield Road, Buxton, SK17 9AH T: 01298 23199 M: 0787 5551825 E: hdd@hdkalk.net				
DRAWING NUMBER				03.01
REV				-