



NOTES

DIAGRAM

REVISIONS	
A	22.12.10
BUILDING HEIGHT REDUCED BETWEEN GL 15 AND 27	
B	25.01.11
GENERAL UPDATE	

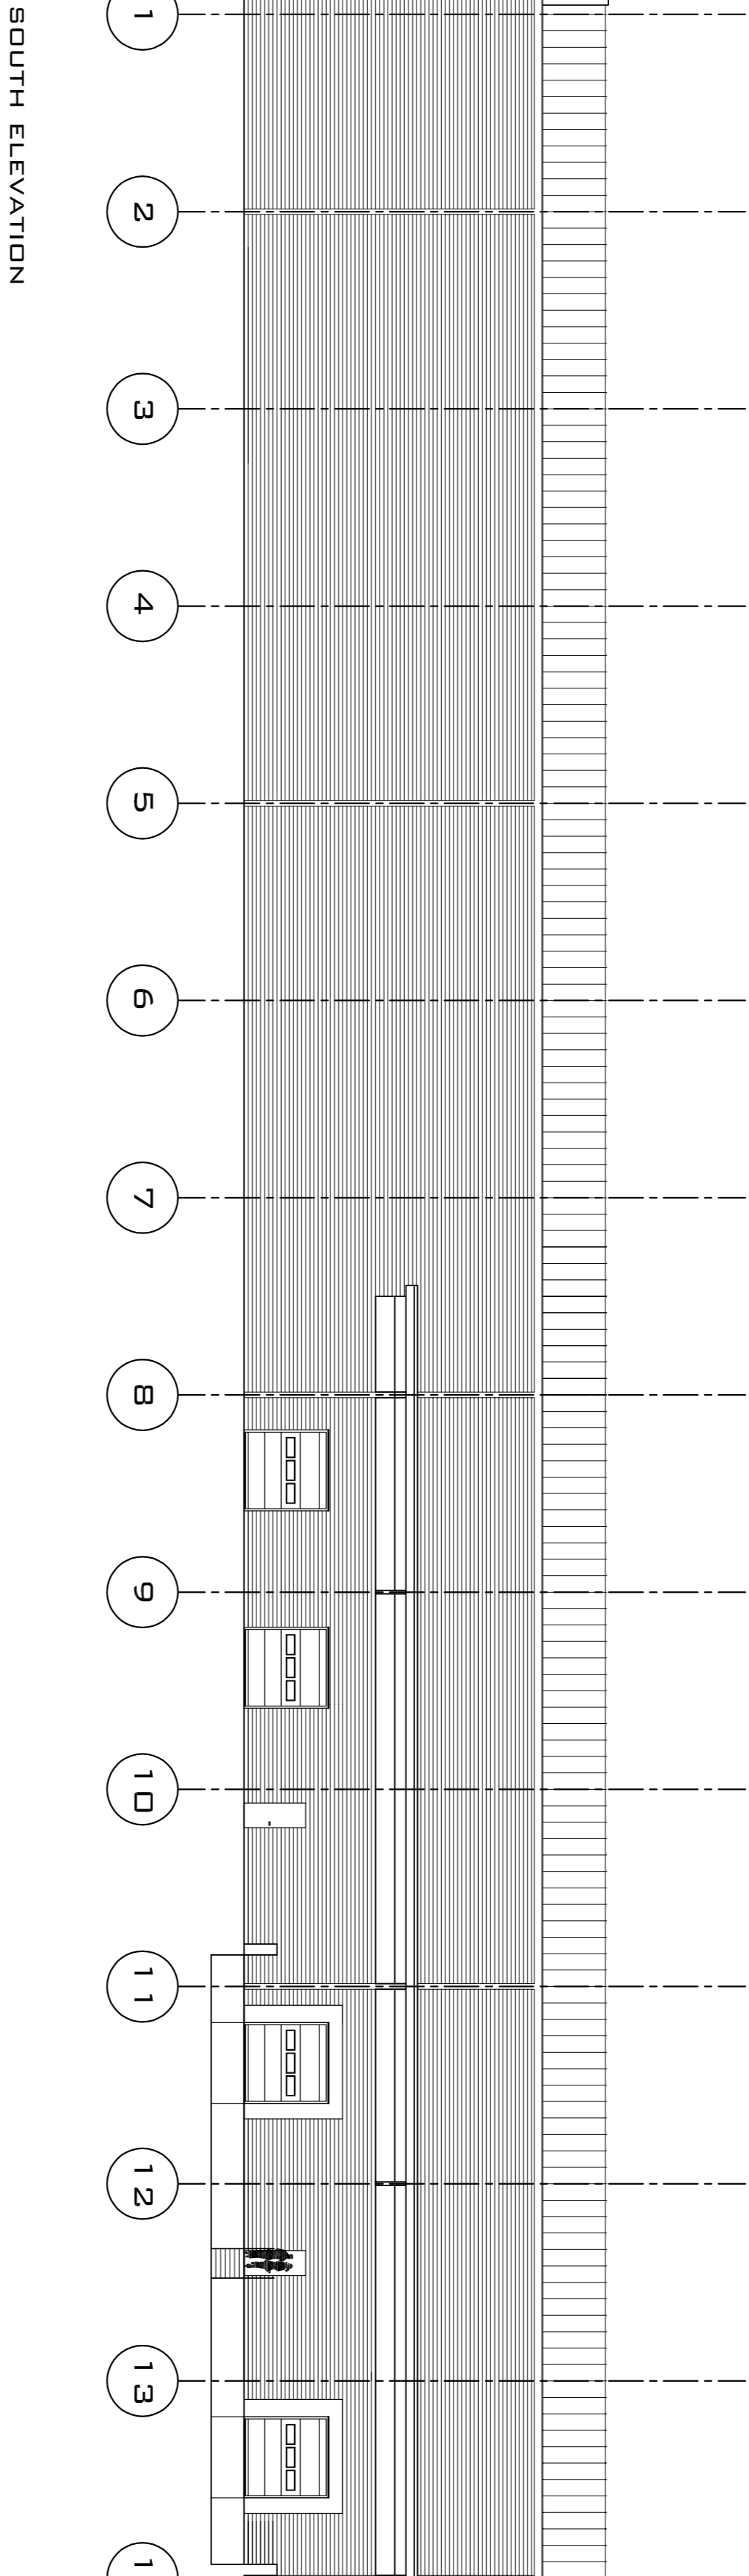

SOUTH ELEVATION

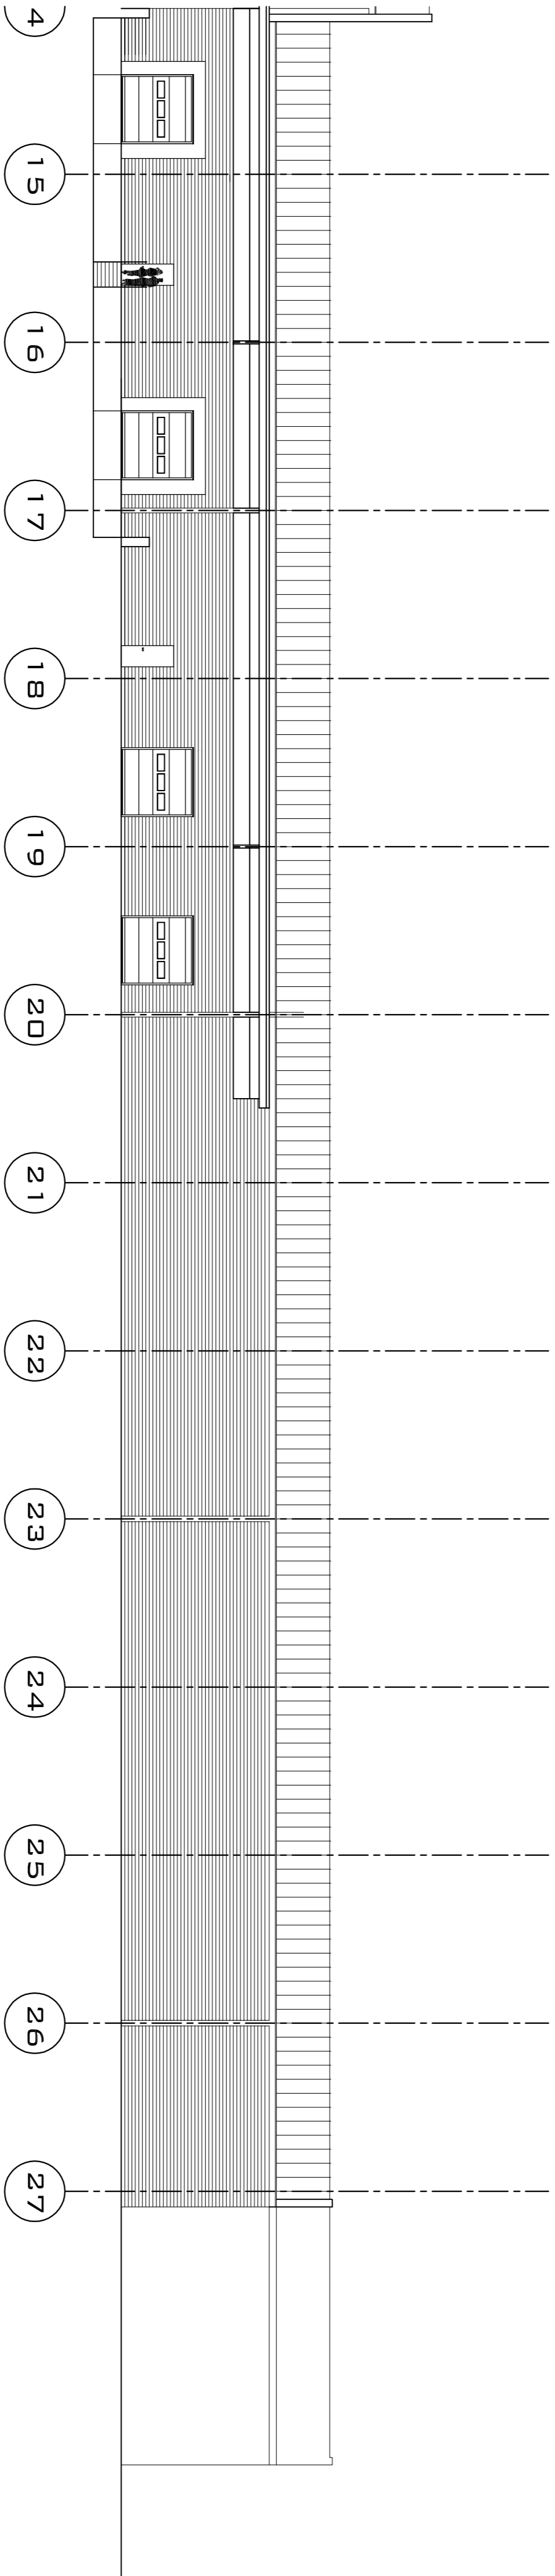

PROJECT  
EXPRESS PARK,  
EXETER  
COWDALE

TITLE  
WATER BOTTLING  
PLANT FACILITY  
SOUTH ELEVATION

PROJECT ARCHITECT AB

DRAWN DA

CHECKED DA

DATE JULY 10

SCALE 1:200@A1

STATUS PLANNING

JOB NO 09011

DRAWING NO 106B

DETA ARCHITECTS  
LONDON  
ECSA 3111

10520 77613 50502  
10520 77613 50502  
www.detaarchitects.co.uk