


proposed site plan

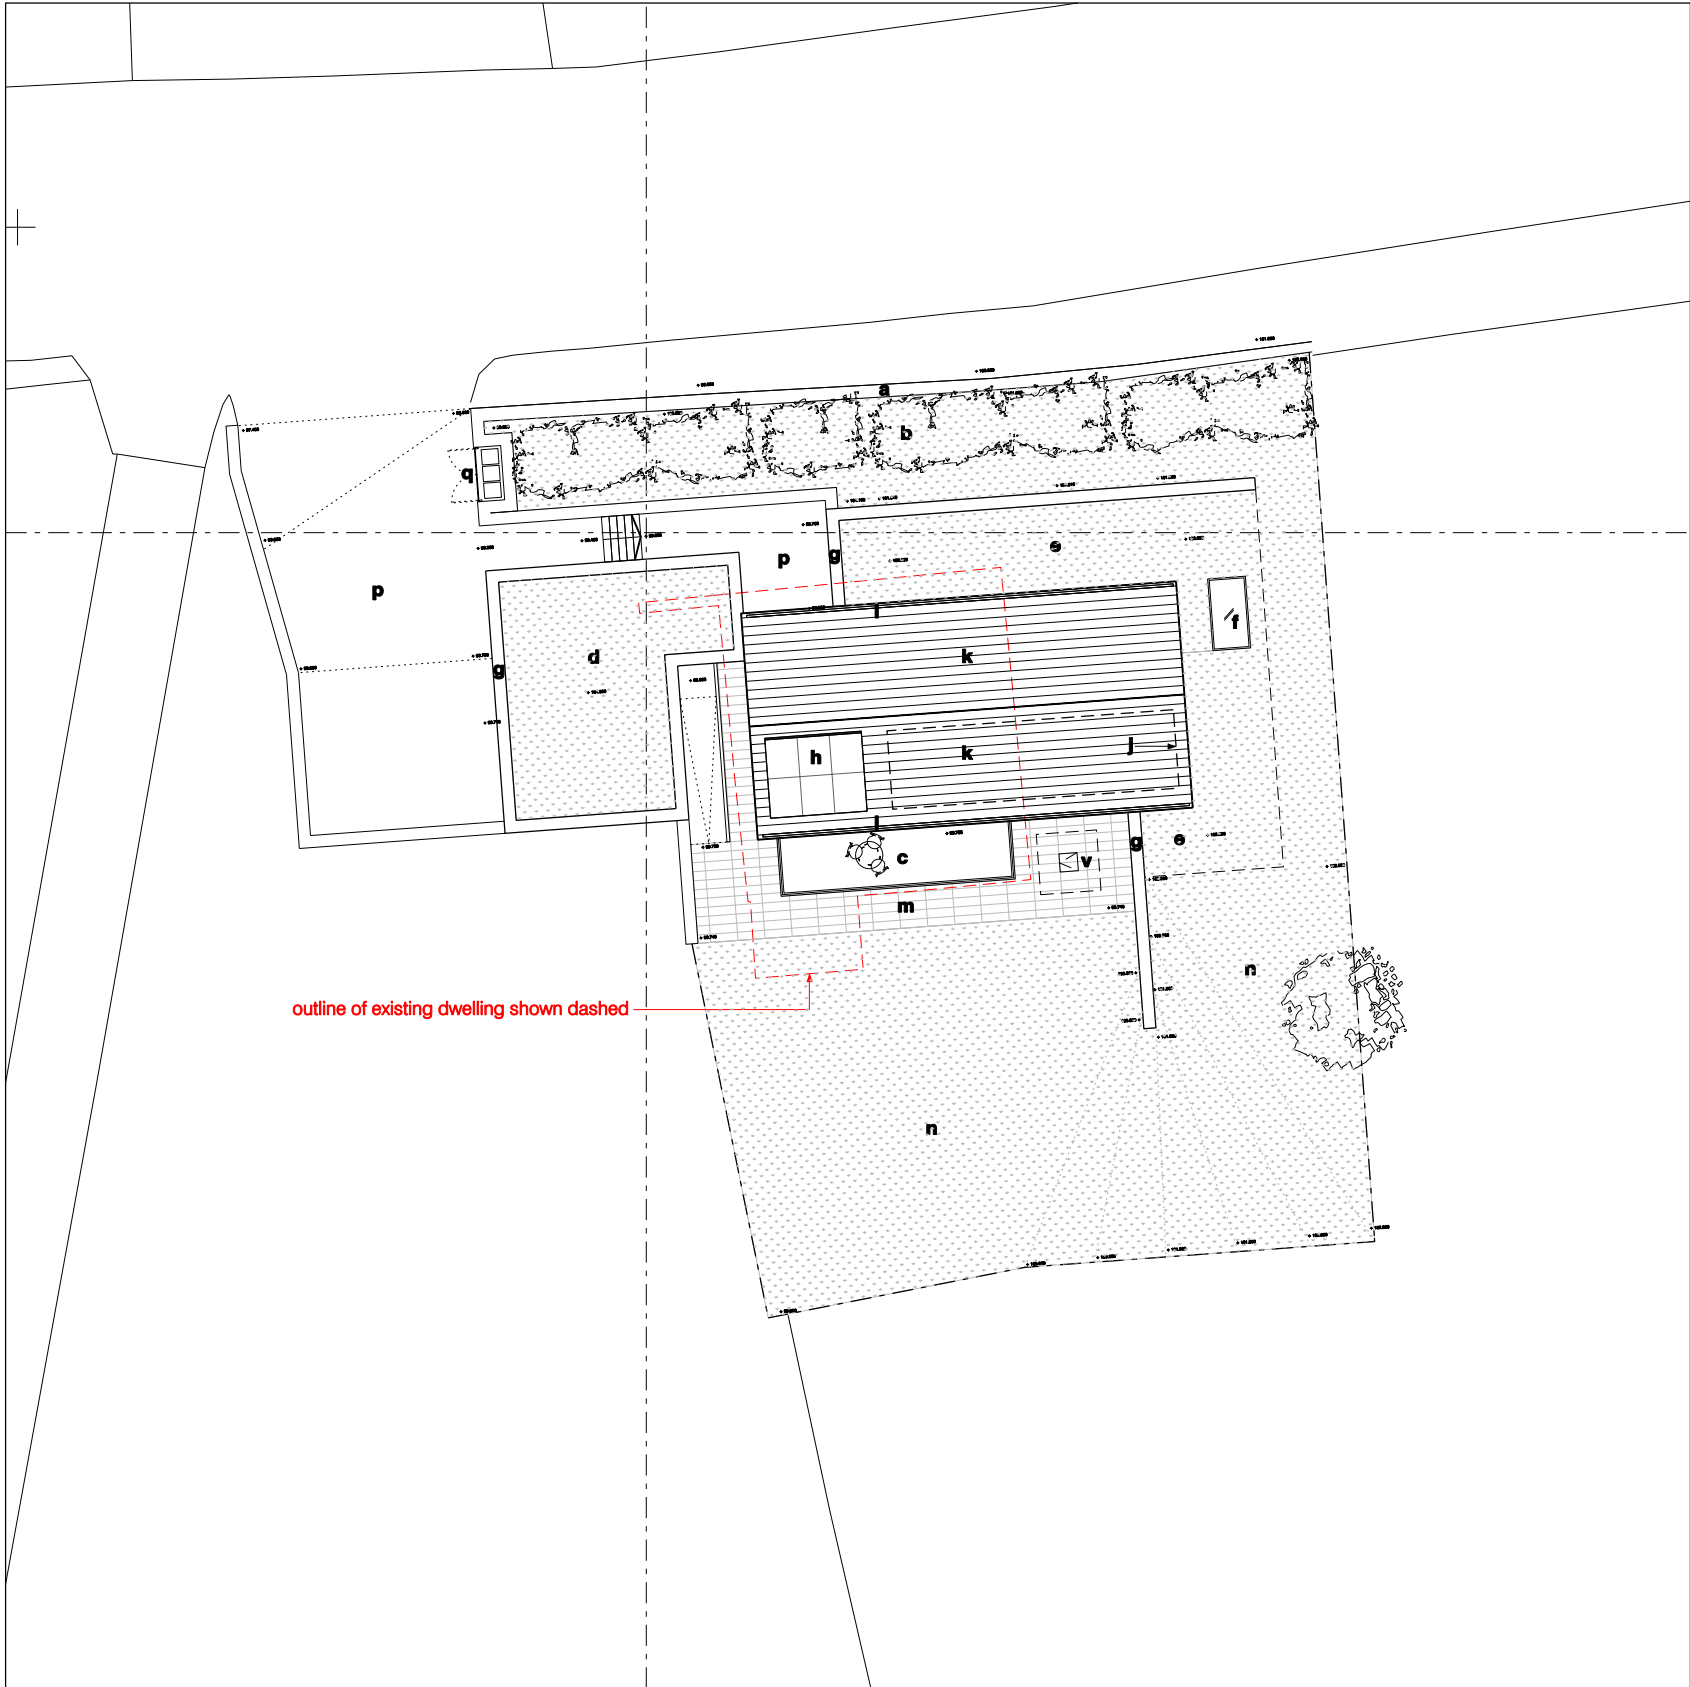

proposed roof plan



materials key		project
existing gritstone wall retained	a	the Stewart House
low vegetation	b	
metal framed balcony, timber lining	c	job number
green roof over garage	d	1305
green roof over accommodation	e	
rooflight	f	title
cut stone capping to stone walls	g	proposed site plan
solar thermal roof mounted panels	h	
space for photovoltaic panels (future installation)	j	drawing number
slate roof	k	al(05)300
recessed gutter	l	
paved patio	m	revision
turfed rear garden	n	B
permeable resin bound gravel driveway and path	p	
timber gated recess for recycling / wheely bins	q	scale
through coloured render	r	1:1000 @ A3
treated timber cladding	s	
timber / aluminium composite windows (dark grey aluminium externally)	t	date
stone walling - horizontal format	u	feb 2011
rainwater harvesting tank recessed under patio	v	
garage door	w	drawn by
treated timber front door	y	rd
dark grey aluminium panel to match windows	z	
		checked by

notes / revision
rev A - 16.03.11
balcony indicated, key amended
rev B - 30.03.11
RWH tank moved

issued for

stephenson | bell
architects and planners
aeroworks
5 adair street manchester M1 2NQ
t 0161 273 7204 f 0161 272 8553
e-mail@stephenson-bell.com
w www.stephenson-bell.com