

SITE PLAN AS EXISTING



NOTES

DRAWINGS ARE TO BE USED FOR OBTAINING PLANNING PERMISSION & BUILDING REGULATIONS APPROVAL ONLY.

ALL MEASUREMENTS TO BE CHECKED ON SITE.

AG ARCHITECTURAL DRAWINGS

21 ST MATTHEWS ROAD  
EDGELEY  
STOCKPORT  
SK3 9EZ

0161 282 2297  
enquiries@agdrawings.co.uk

MRS MEGAN DAVIES

Cloughbank Farm  
Brook Bottom Road  
New Mills, SK22 3AY

PROJECT: GROUND FLOOR EXTENSION & ALTS.

DRAWING: SITE PLAN AS EXISTING

DRAWING NO.: 2011.04.P1



DATE: MARCH 2011

SHEET


1

SCALE

1:500 @ A3

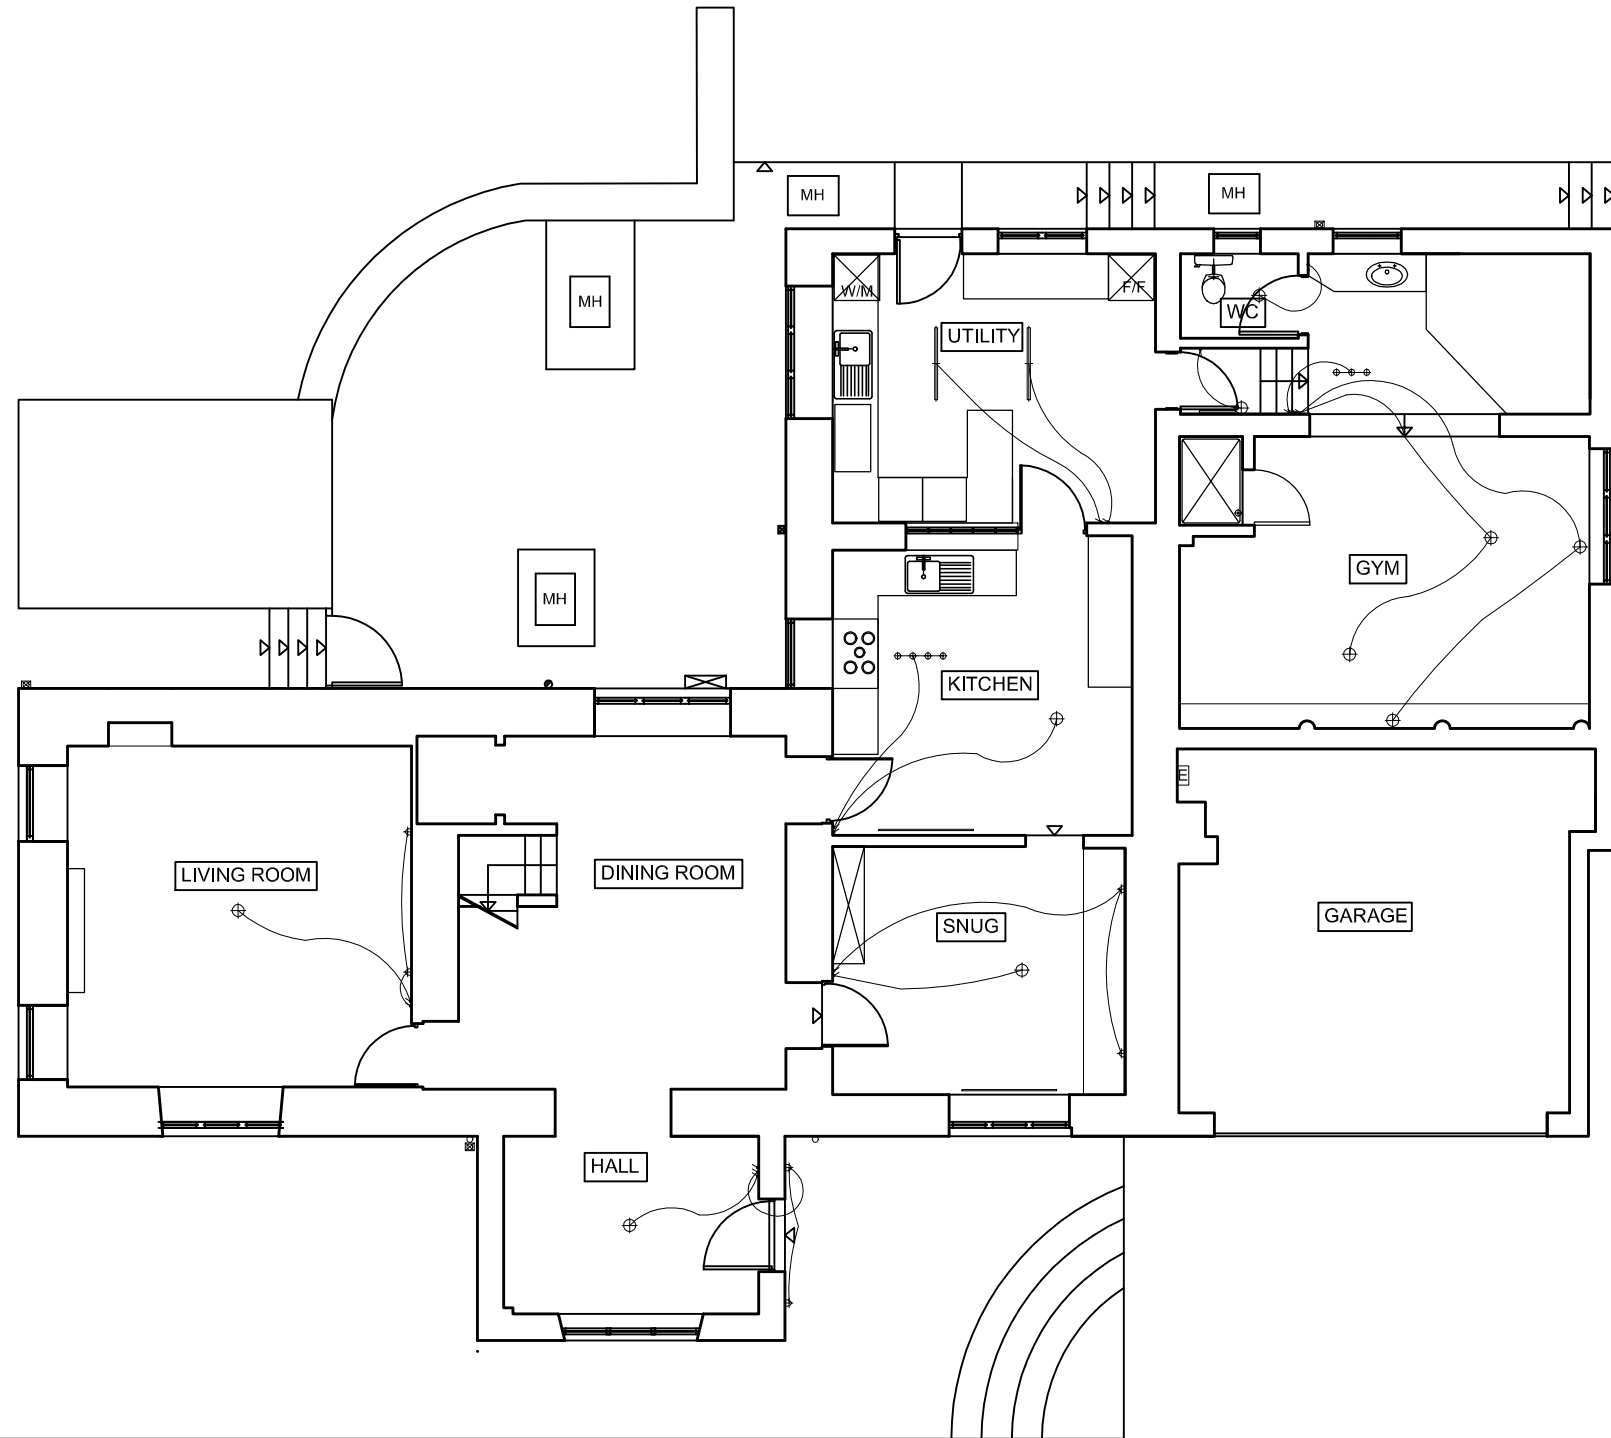 

GROUND FLOOR PLAN AS EXISTING

 

## NOTES

DRAWINGS ARE TO BE USED FOR OBTAINING PLANNING PERMISSION & BUILDING REGULATIONS APPROVAL ONLY.

ALL MEASUREMENTS TO BE CHECKED ON SITE.

## LEGEND

- RWP TO RODDABLE BACK INLET GULLEY
- LIGHT FITTING
- LIGHT SWITCH
- RADIATOR
- S&VP

## AG ARCHITECTURAL DRAWINGS

21 ST MATTHEWS ROAD  
EDGELEY  
STOCKPORT  
SK3 9EZ

0161 282 2297  
enquiries@agdrawings.co.uk

## MRS MEGAN DAVIES

Cloughbank Farm  
Brook Bottom Road  
New Mills, SK22 3AY

PROJECT : GROUND FLOOR EXTENSION & ALTS.

DRAWING : GROUND FLOOR PLAN AS EXISTING

DRAWING NO. : 2011.04.P2


DATE : MARCH 2011

SHEET


2

SCALE


1:100 @ A3

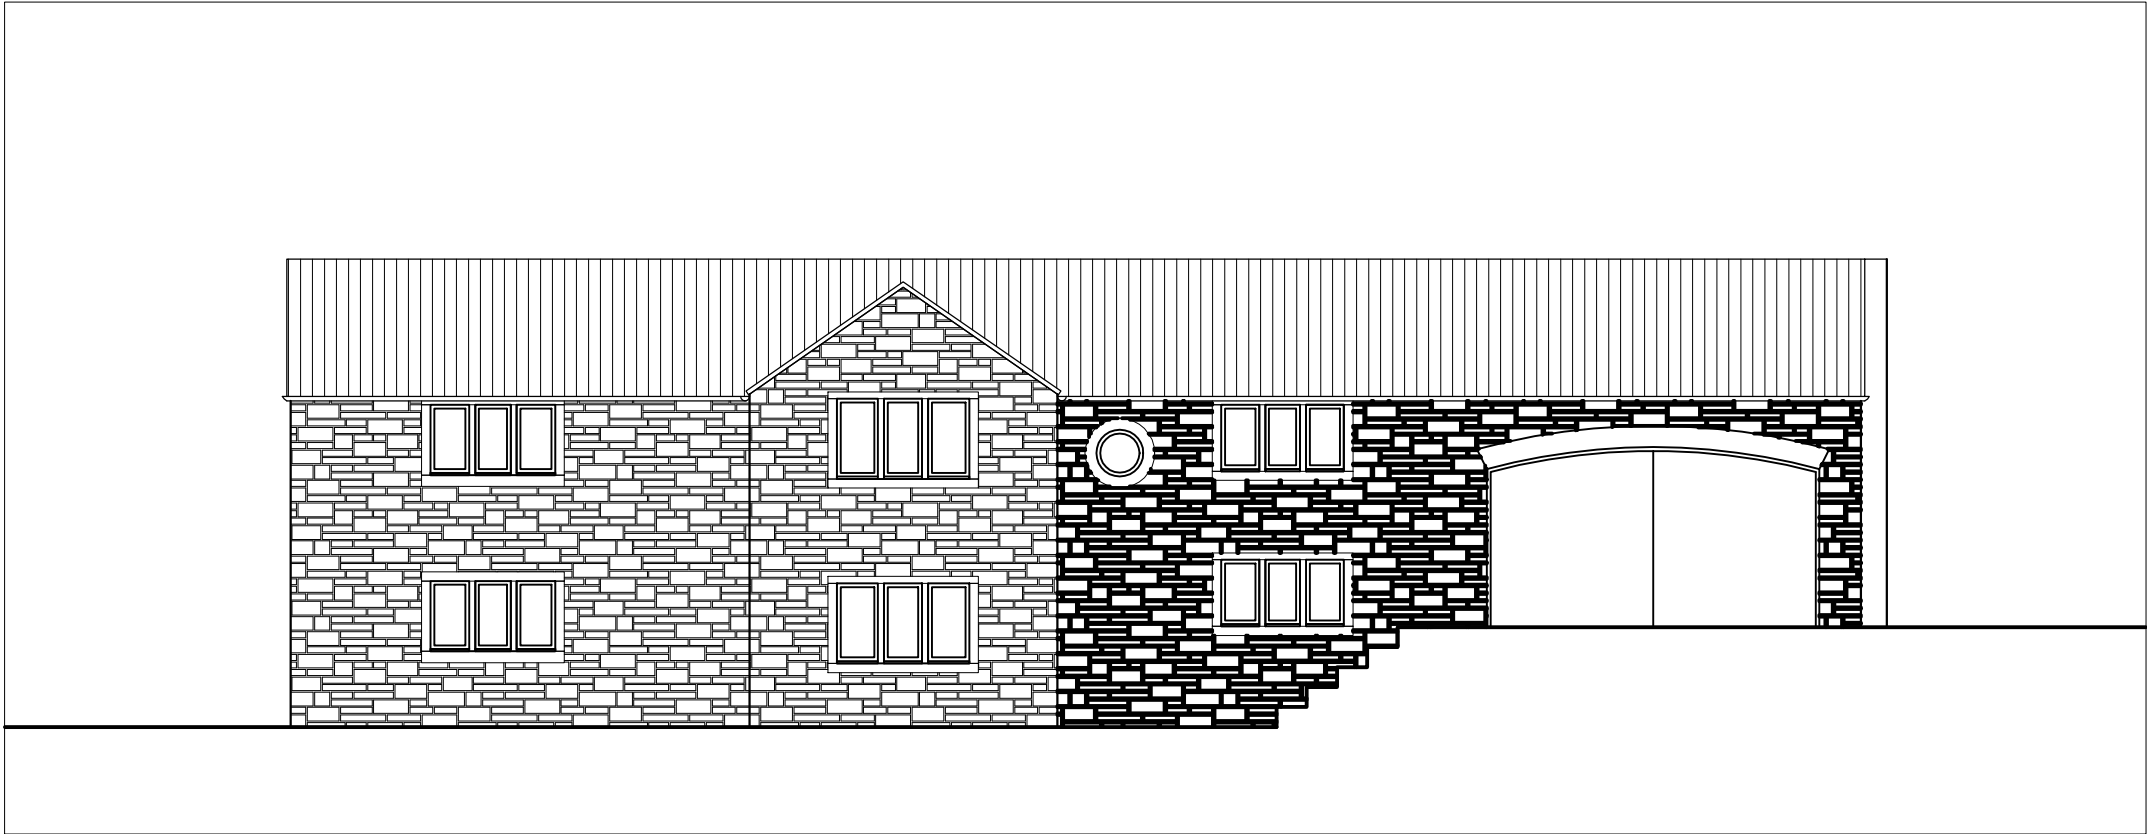

FRONT ELEVATION AS EXISTING

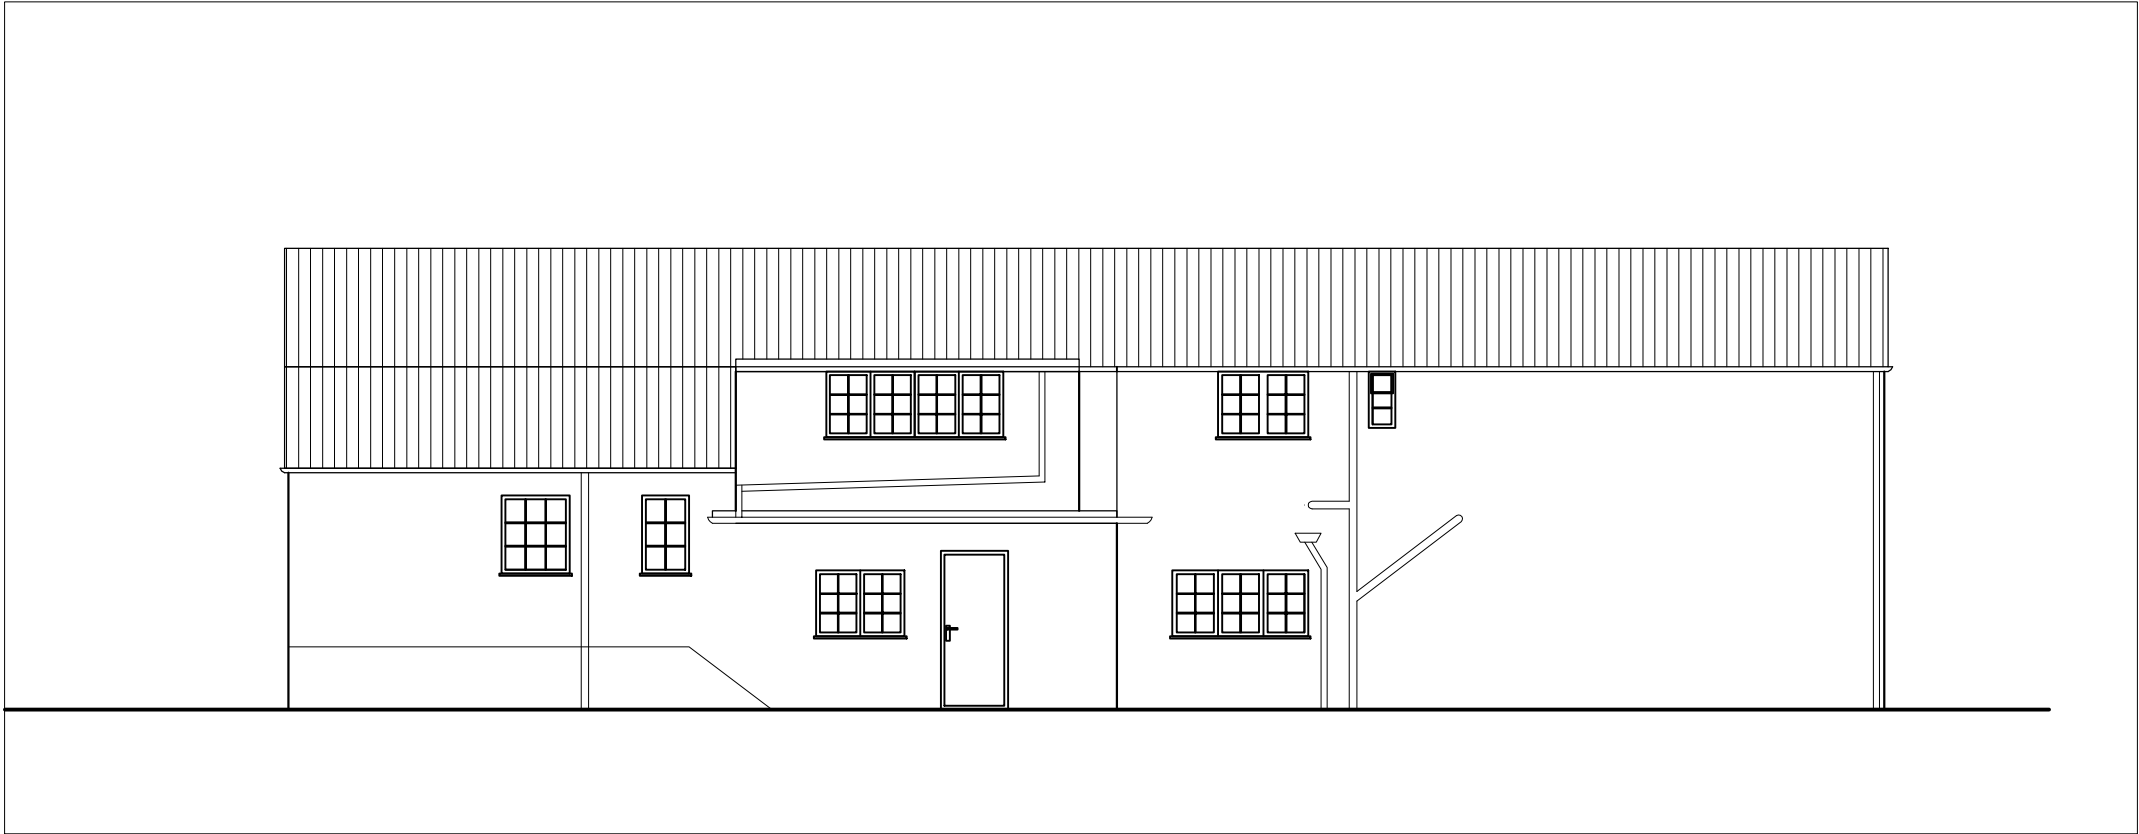

REAR ELEVATION AS EXISTING

 

NOTES

DRAWINGS ARE TO BE USED FOR OBTAINING PLANNING PERMISSION & BUILDING REGULATIONS APPROVAL ONLY.  
ALL MEASUREMENTS TO BE CHECKED ON SITE.

AG ARCHITECTURAL DRAWINGS


21 ST MATTHEWS ROAD  
EDGELEY  
STOCKPORT  
SK3 9EZ  
  
0161 282 2297  
enquiries@agdrawings.co.uk

MRS MEGAN DAVIES


Cloughbank Farm  
Brook Bottom Road  
New Mills, SK22 3AY

PROJECT : GROUND FLOOR EXTENSION & ALTS.  
DRAWING : ELEVATIONS AS EXISTING  
DRAWING NO. : 2011.04.P3  
DATE : MARCH 2011


SHEET  
**3**  
SCALE  
1:100 @ A3

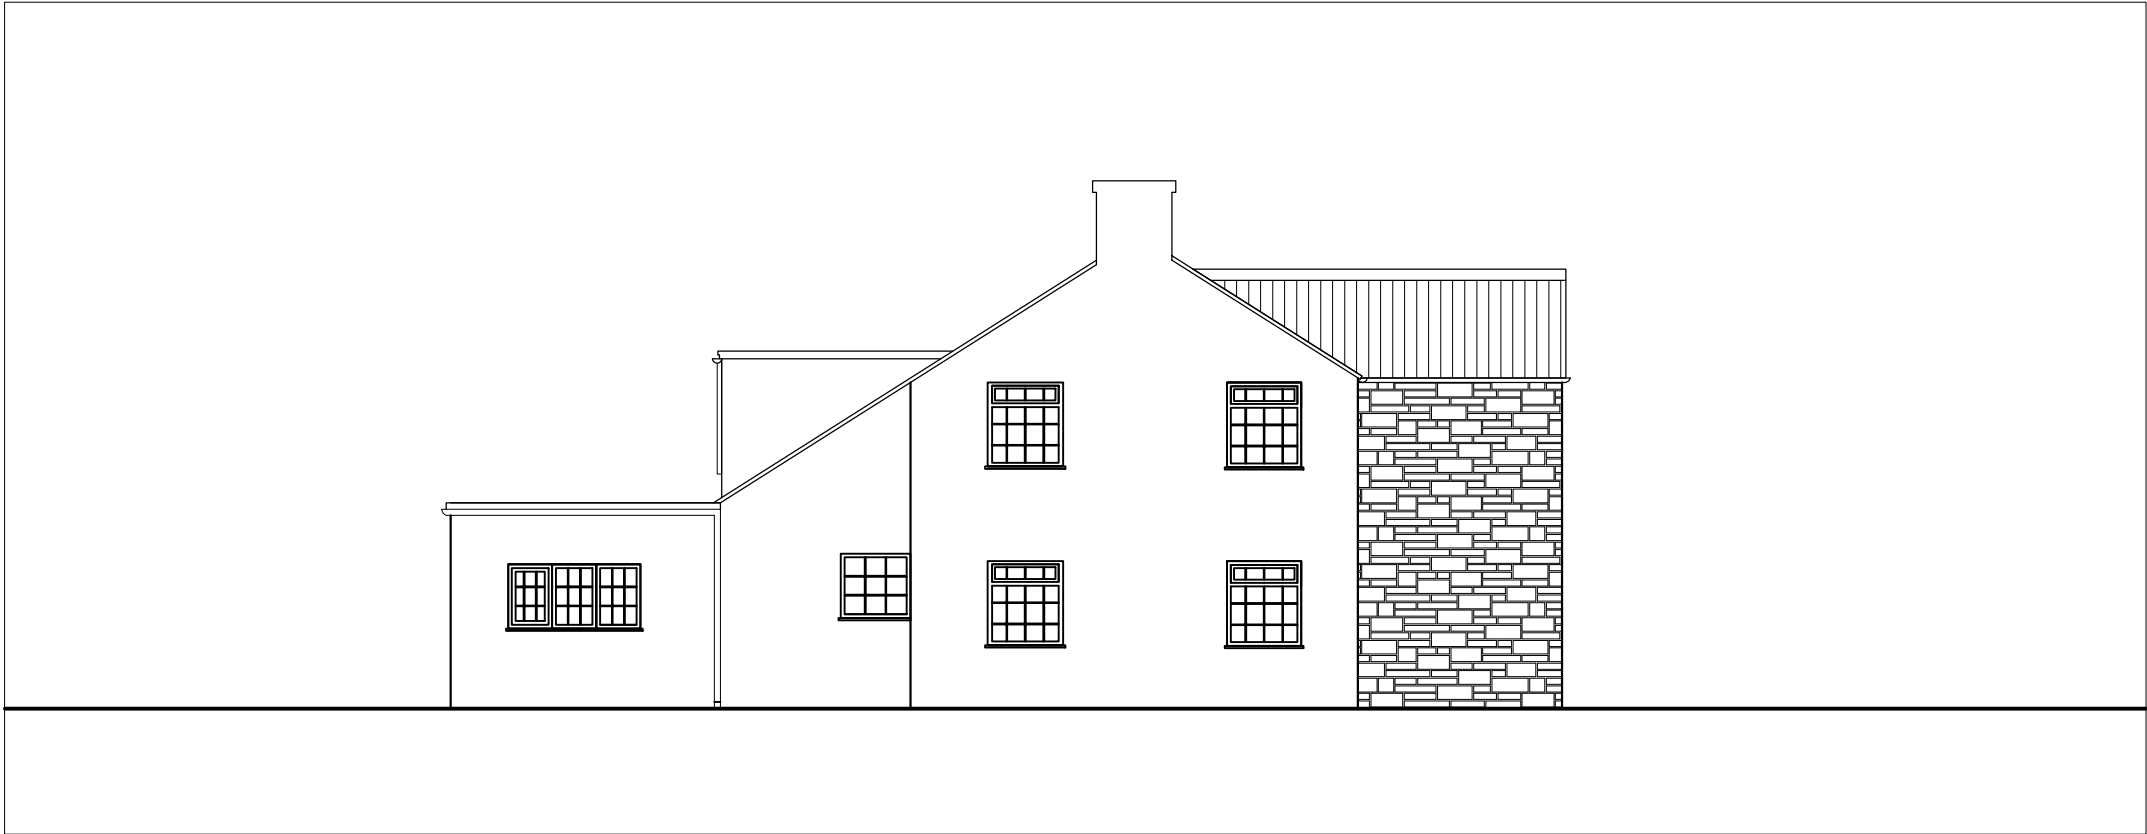

SIDE ELEVATION AS EXISTING

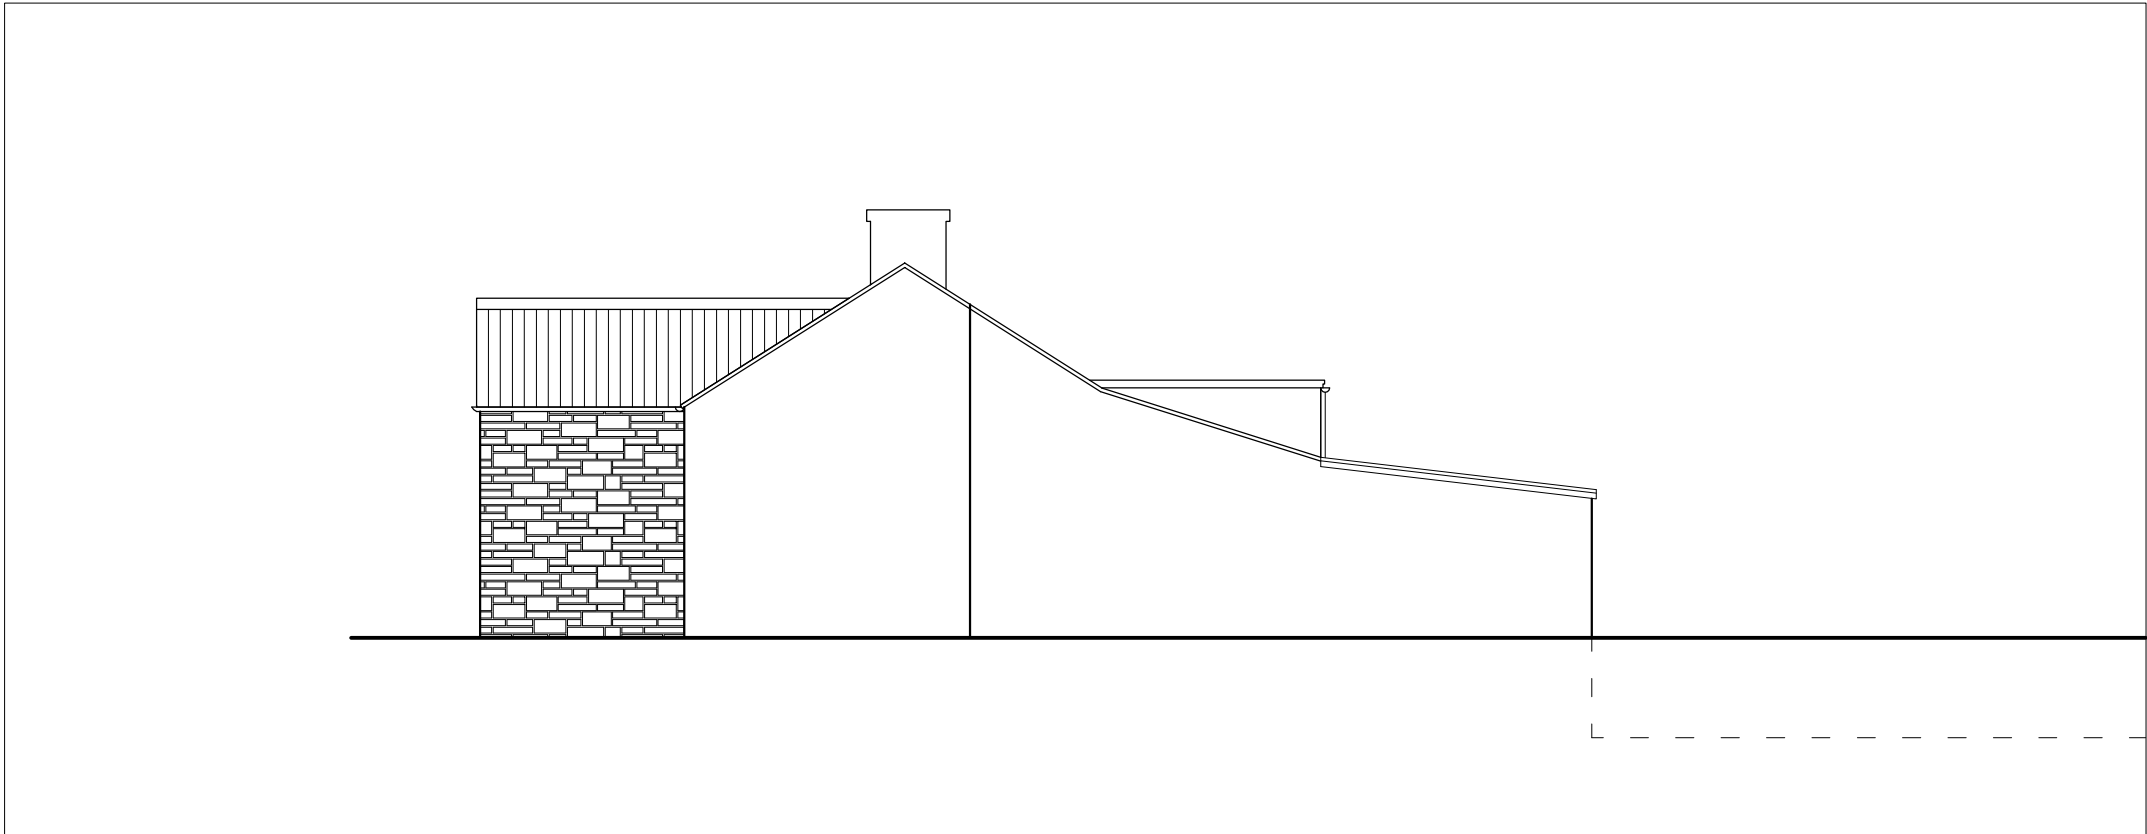

SIDE ELEVATION AS EXISTING

 

NOTES

DRAWINGS ARE TO BE USED FOR OBTAINING PLANNING PERMISSION & BUILDING REGULATIONS APPROVAL ONLY.

ALL MEASUREMENTS TO BE CHECKED ON SITE.

AG ARCHITECTURAL DRAWINGS

21 ST MATTHEWS ROAD  
EDGELEY  
STOCKPORT  
SK3 9EZ

0161 282 2297  
enquiries@agdrawings.co.uk

MRS MEGAN DAVIES

Cloughbank Farm  
Brook Bottom Road  
New Mills, SK22 3AY

PROJECT : GROUND FLOOR EXTENSION & ALTS.

DRAWING : ELEVATION AS EXISTING

DRAWING NO. : 2011.04.P4


DATE : MARCH 2011

SHEET

4

SCALE

1:100 @ A3

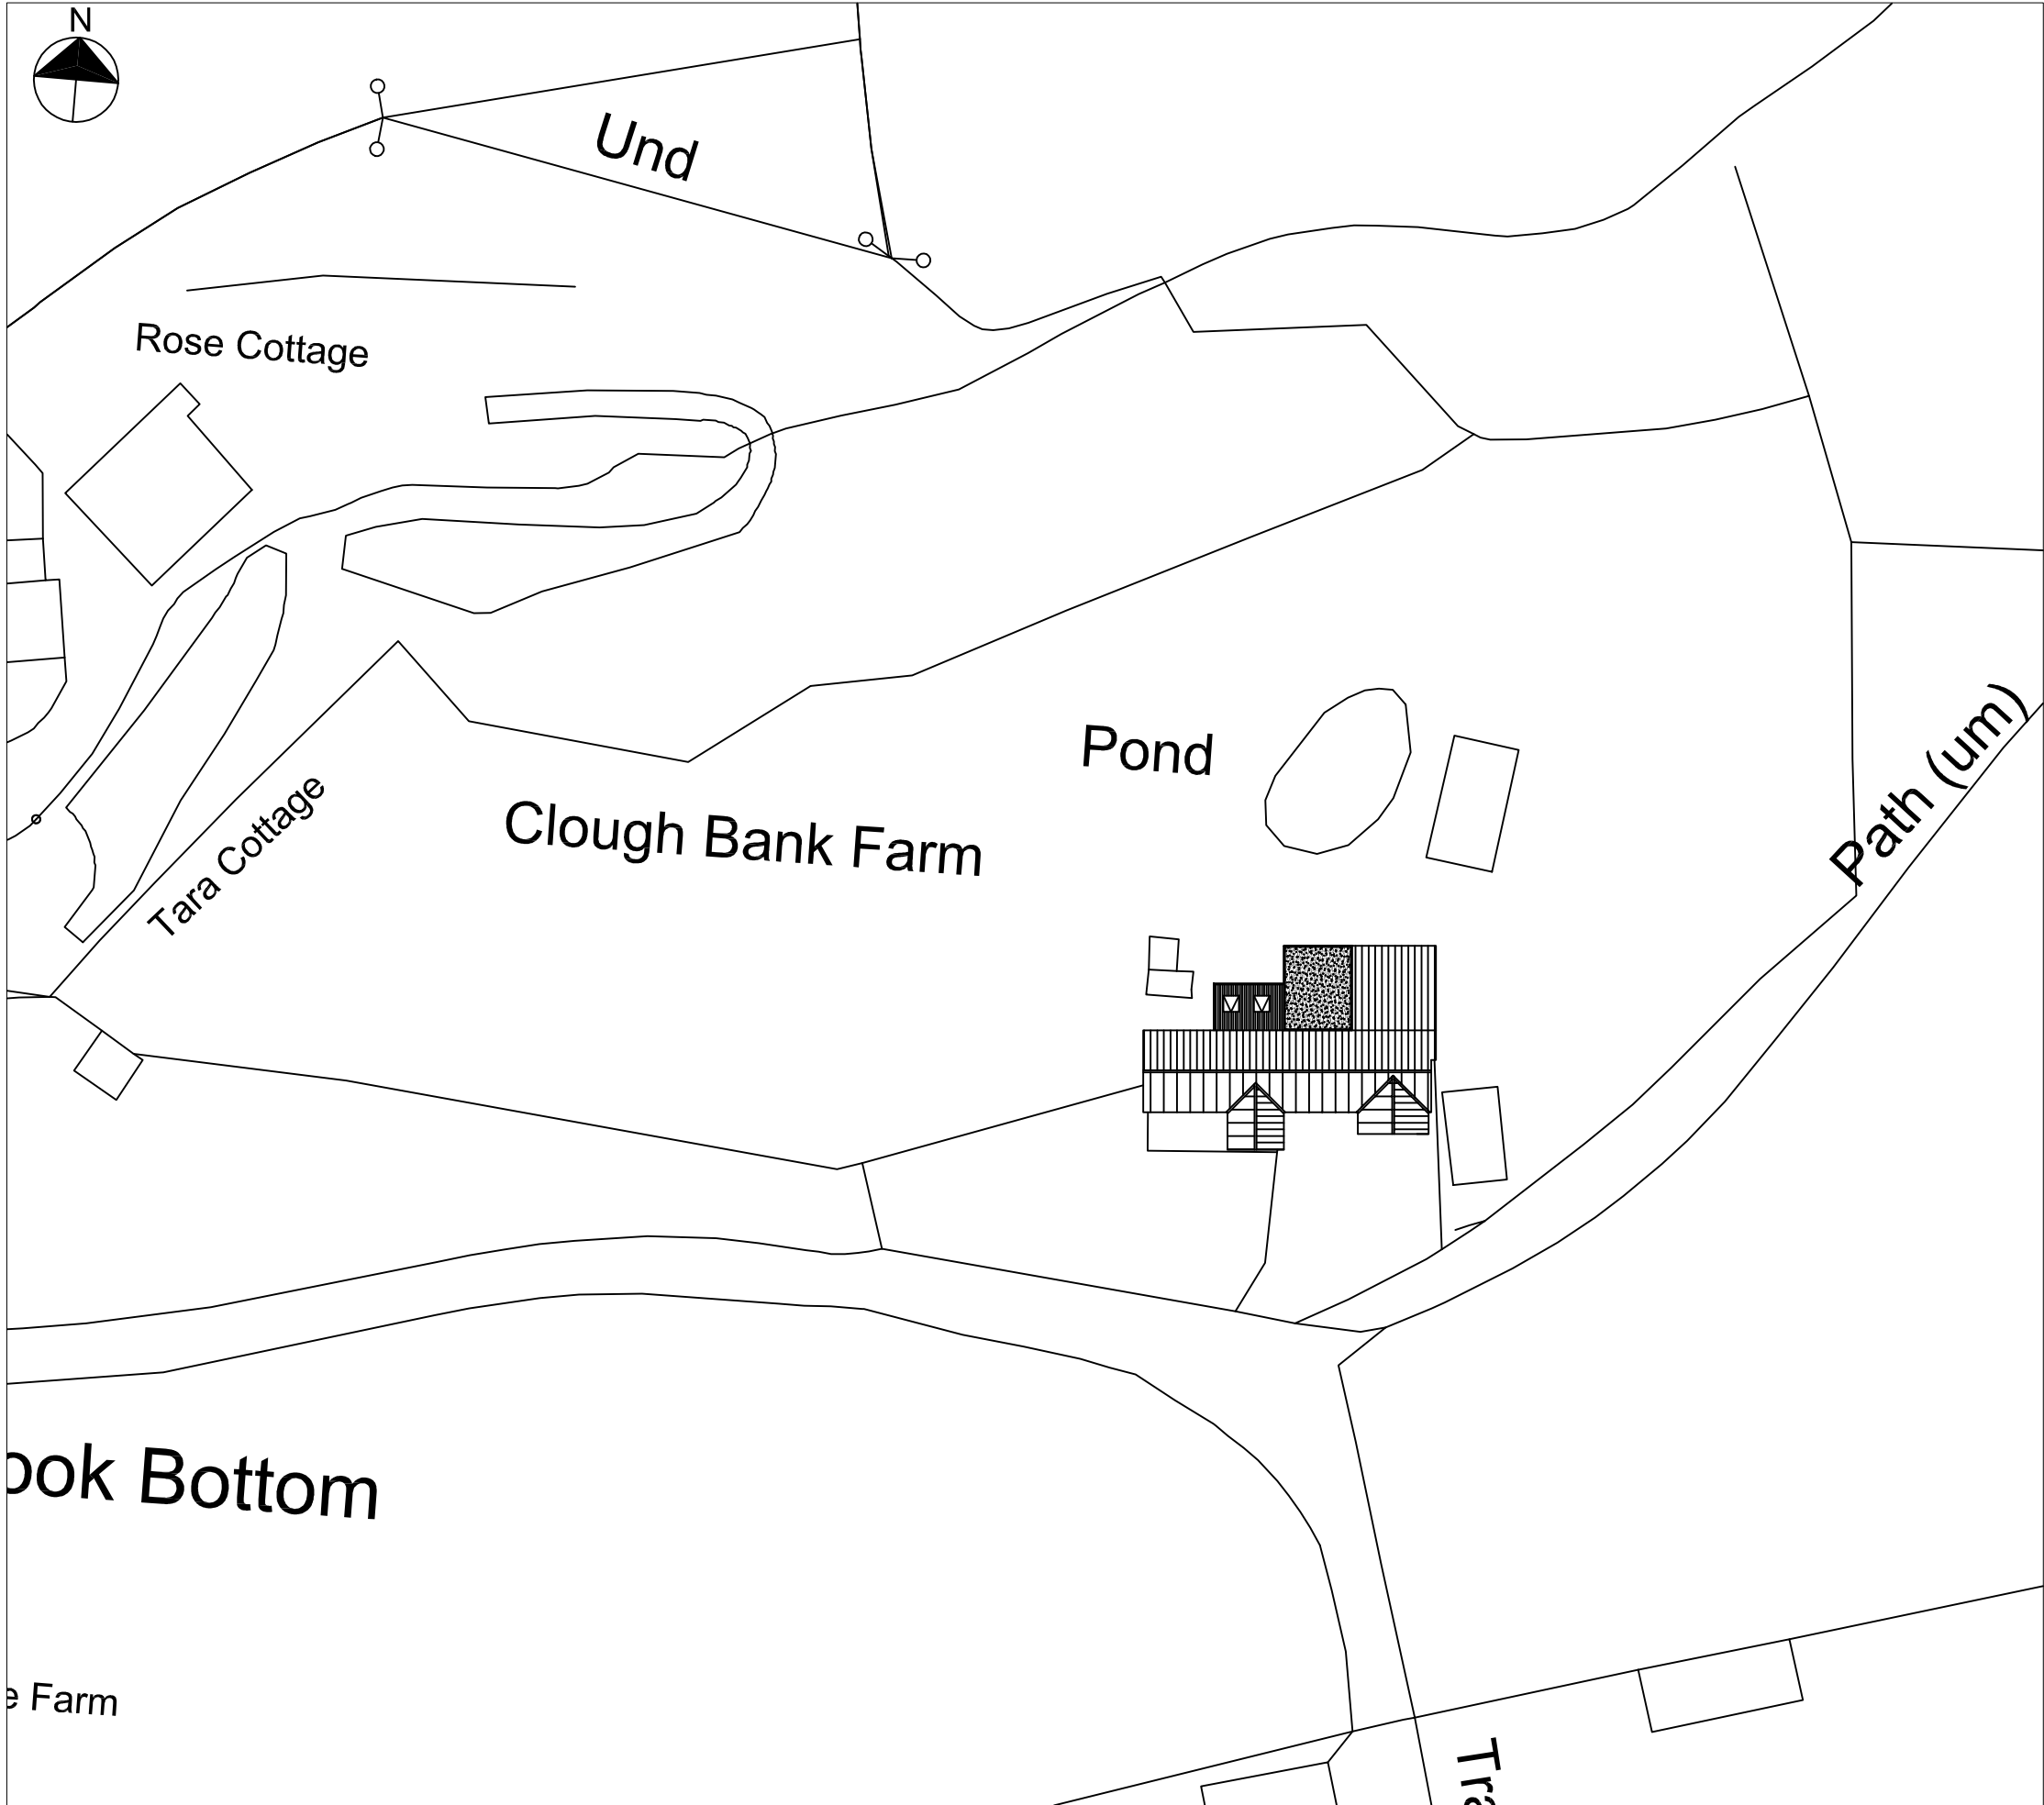

SITE PLAN AS PROPOSED

**NOTES**

DRAWINGS ARE TO BE USED FOR OBTAINING PLANNING PERMISSION & BUILDING REGULATIONS APPROVAL ONLY.

ALL MEASUREMENTS TO BE CHECKED ON SITE.

**AG ARCHITECTURAL DRAWINGS**



21 ST MATTHEWS ROAD  
EDGELEY  
STOCKPORT  
SK3 9EZ

0161 282 2297  
enquiries@agdrawings.co.uk

**MRS MEGAN DAVIES**

Cloughbank Farm  
Brook Bottom Road  
New Mills, SK22 3AY

PROJECT : GROUND FLOOR EXTENSION & ALTS.	SHEET <b>5</b>
DRAWING : SITE PLAN AS PROPOSED	
DRAWING NO. : 2011.04.P5	SCALE 1:100 @ A3
DATE : MARCH 2011	

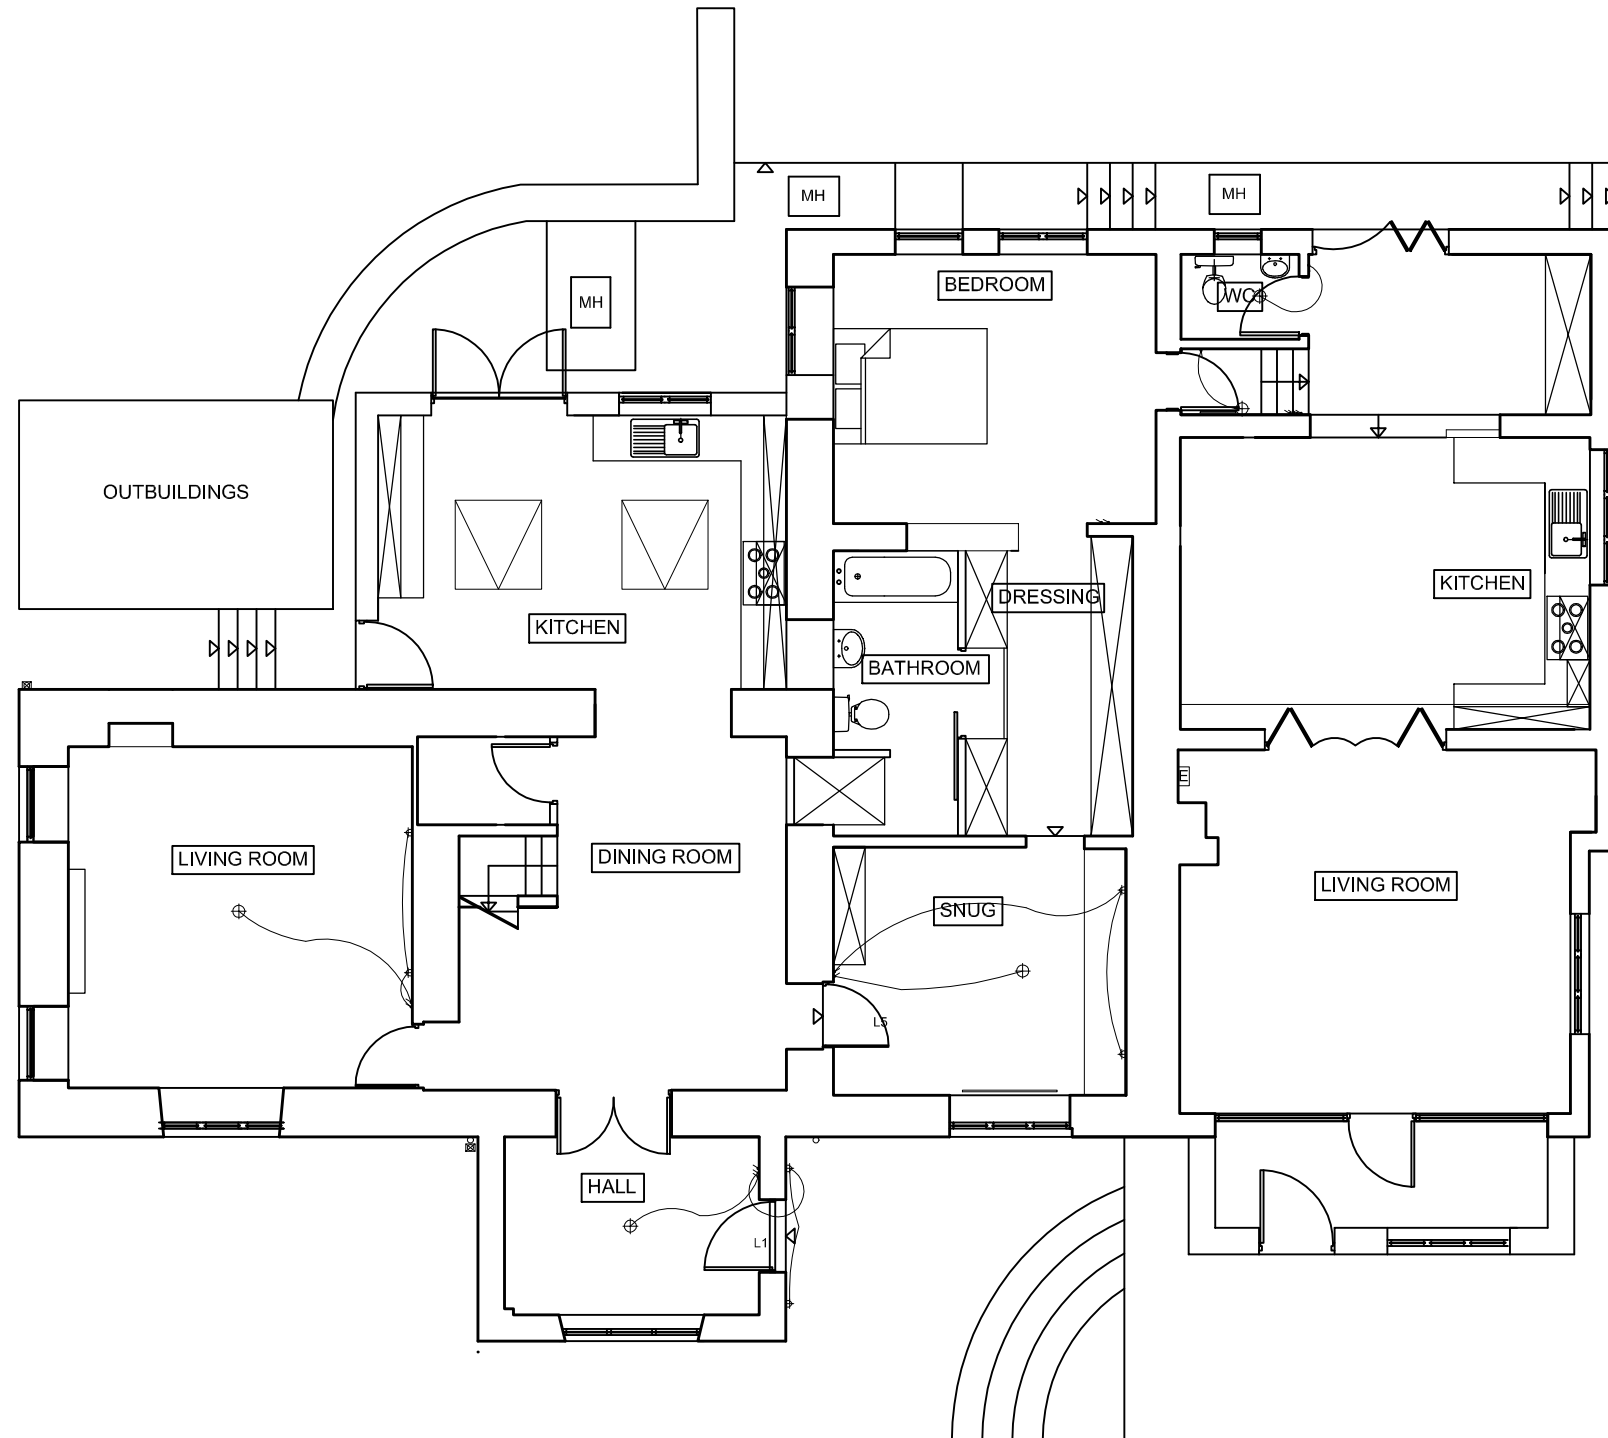 

GROUND FLOOR PLAN AS PROPOSED



### NOTES

DRAWINGS ARE TO BE USED FOR OBTAINING PLANNING PERMISSION & BUILDING REGULATIONS APPROVAL ONLY.

ALL MEASUREMENTS TO BE CHECKED ON SITE.

### LEGEND

- RWP TO RODDABLE BACK INLET GULLEY
- LIGHT FITTING
- LIGHT SWITCH
- RADIATOR
- S&VP

### AG ARCHITECTURAL DRAWINGS

21 ST MATTHEWS ROAD  
EDGELEY  
STOCKPORT  
SK3 9EZ


0161 282 2297  
enquiries@agdrawings.co.uk

### MRS MEGAN DAVIES

Cloughbank Farm  
Brook Bottom Road  
New Mills, SK22 3AY

PROJECT : GROUND FLOOR EXTENSION & ALTS.	SHEET
DRAWING : GROUND FLOOR PLAN AS PROPOSED	6
DRAWING NO. : 2011.04.P6	SCALE
DATE : MARCH 2011	1:100 @ A3

EXTENSION

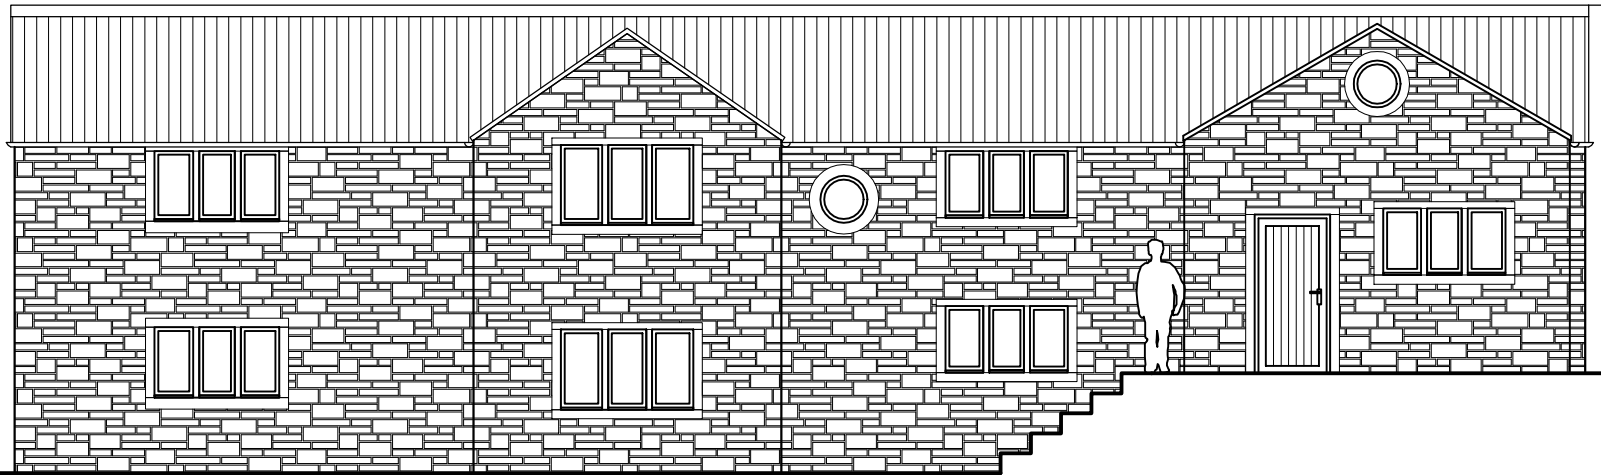


FRONT ELEVATION AS PROPOSED

EXTENSION



REAR ELEVATION AS PROPOSED

 

NOTES

DRAWINGS ARE TO BE USED FOR OBTAINING PLANNING PERMISSION & BUILDING REGULATIONS APPROVAL ONLY.  
ALL MEASUREMENTS TO BE CHECKED ON SITE.

AG ARCHITECTURAL DRAWINGS


21 ST MATTHEWS ROAD  
EDGELEY  
STOCKPORT  
SK3 9EZ  
  
0161 282 2297  
enquiries@agdrawings.co.uk

MRS MEGAN DAVIES


Cloughbank Farm  
Brook Bottom Road  
New Mills, SK22 3AY

PROJECT : GROUND FLOOR EXTENSION & ALTS.  
DRAWING : ELEVATIONS AS PROPOSED  
DRAWING NO. : 2011.04.P7  
DATE : MARCH 2011


SHEET  
**7**  
SCALE  
1:100 @ A3

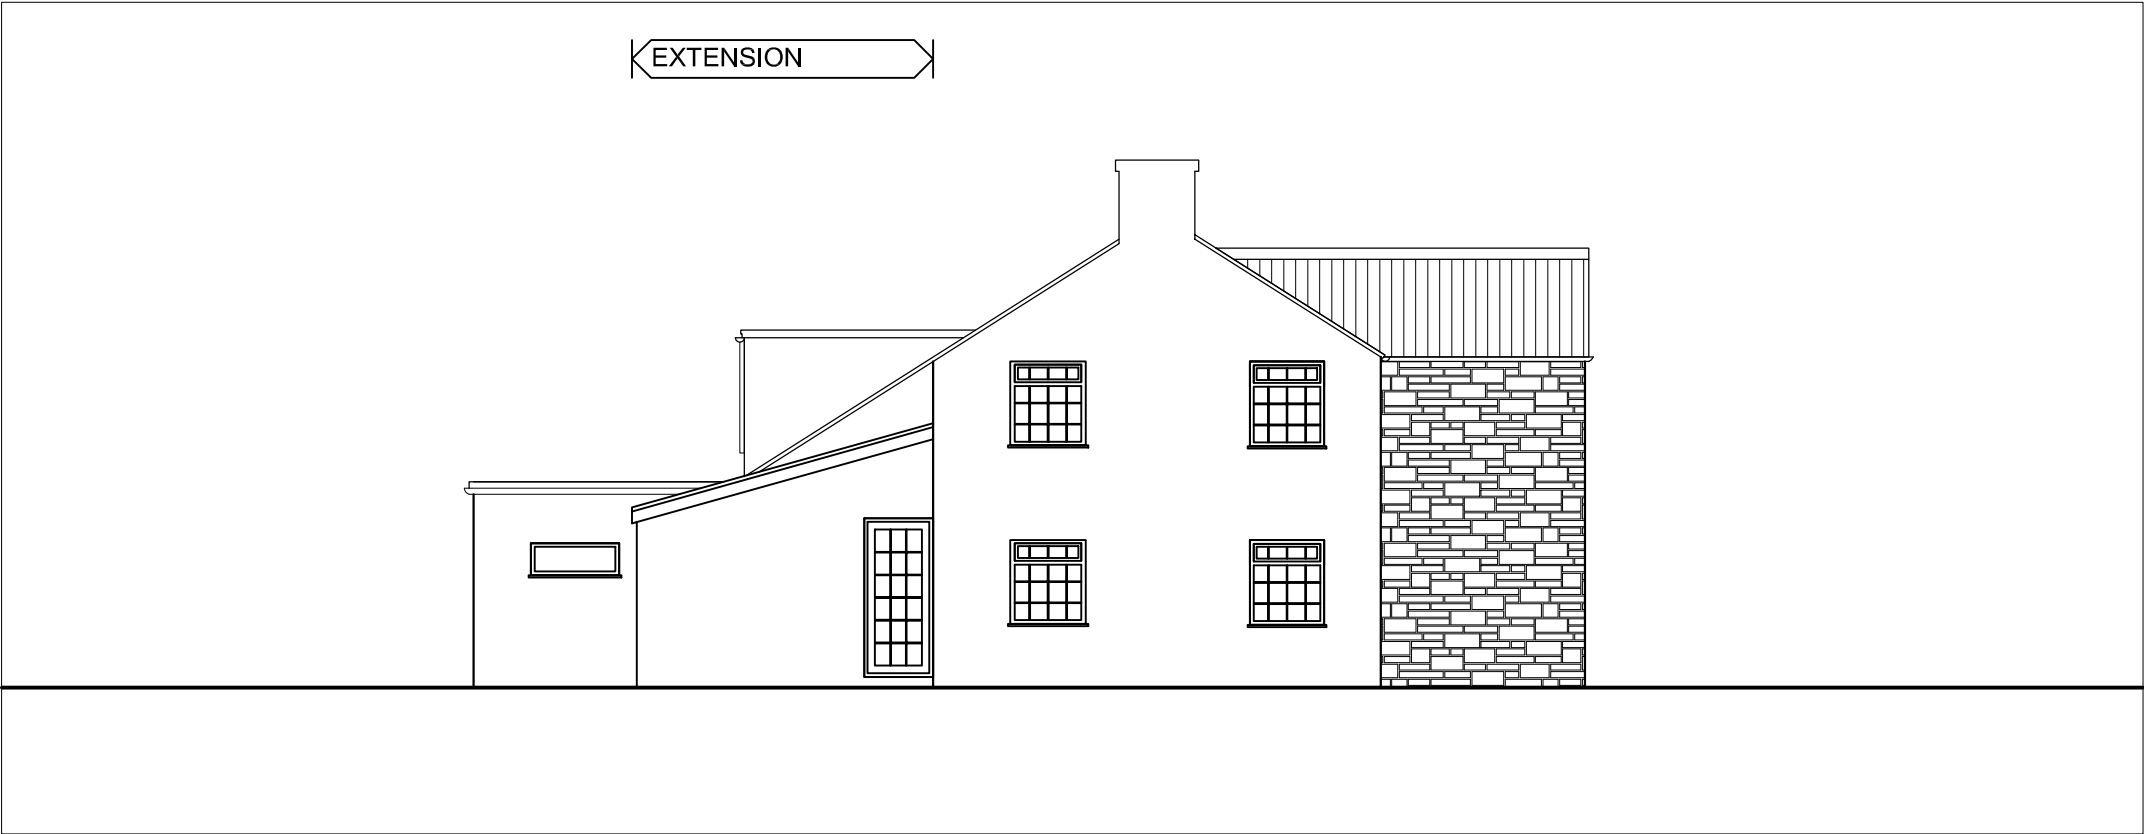

SIDE ELEVATION AS PROPOSED

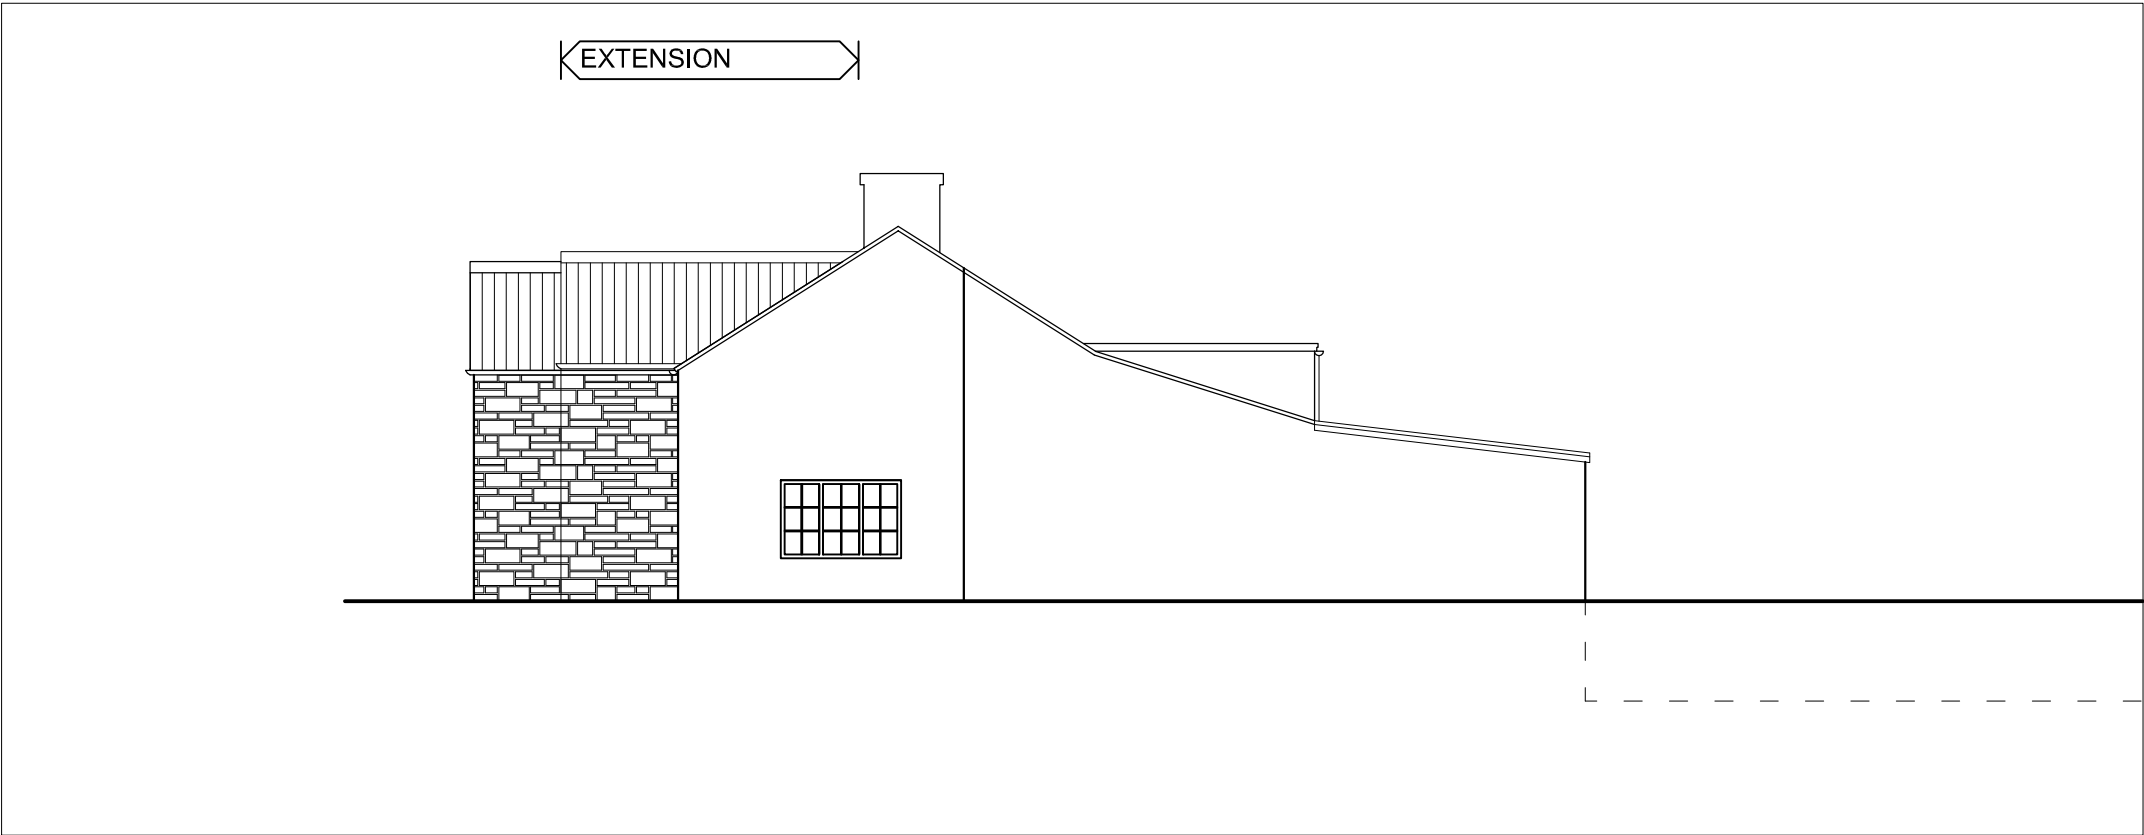

SIDE ELEVATION AS PROPOSED

 

NOTES

DRAWINGS ARE TO BE USED FOR OBTAINING PLANNING PERMISSION & BUILDING REGULATIONS APPROVAL ONLY.

ALL MEASUREMENTS TO BE CHECKED ON SITE.

AG ARCHITECTURAL DRAWINGS

21 ST MATTHEWS ROAD  
EDGELEY  
STOCKPORT  
SK3 9EZ

0161 282 2297  
enquiries@agdrawings.co.uk

MRS MEGAN DAVIES

Cloughbank Farm  
Brook Bottom Road  
New Mills, SK22 3AY

PROJECT : GROUND FLOOR EXTENSION & ALTS.

DRAWING : ELEVATION AS PROPOSED

DRAWING NO. : 2011.04.P8

DATE : MARCH 2011

SHEET

8

SCALE

1:100 @ A3