


25 Market Place
Front Elevation
Proposed 1:50

HPK/2011/0412

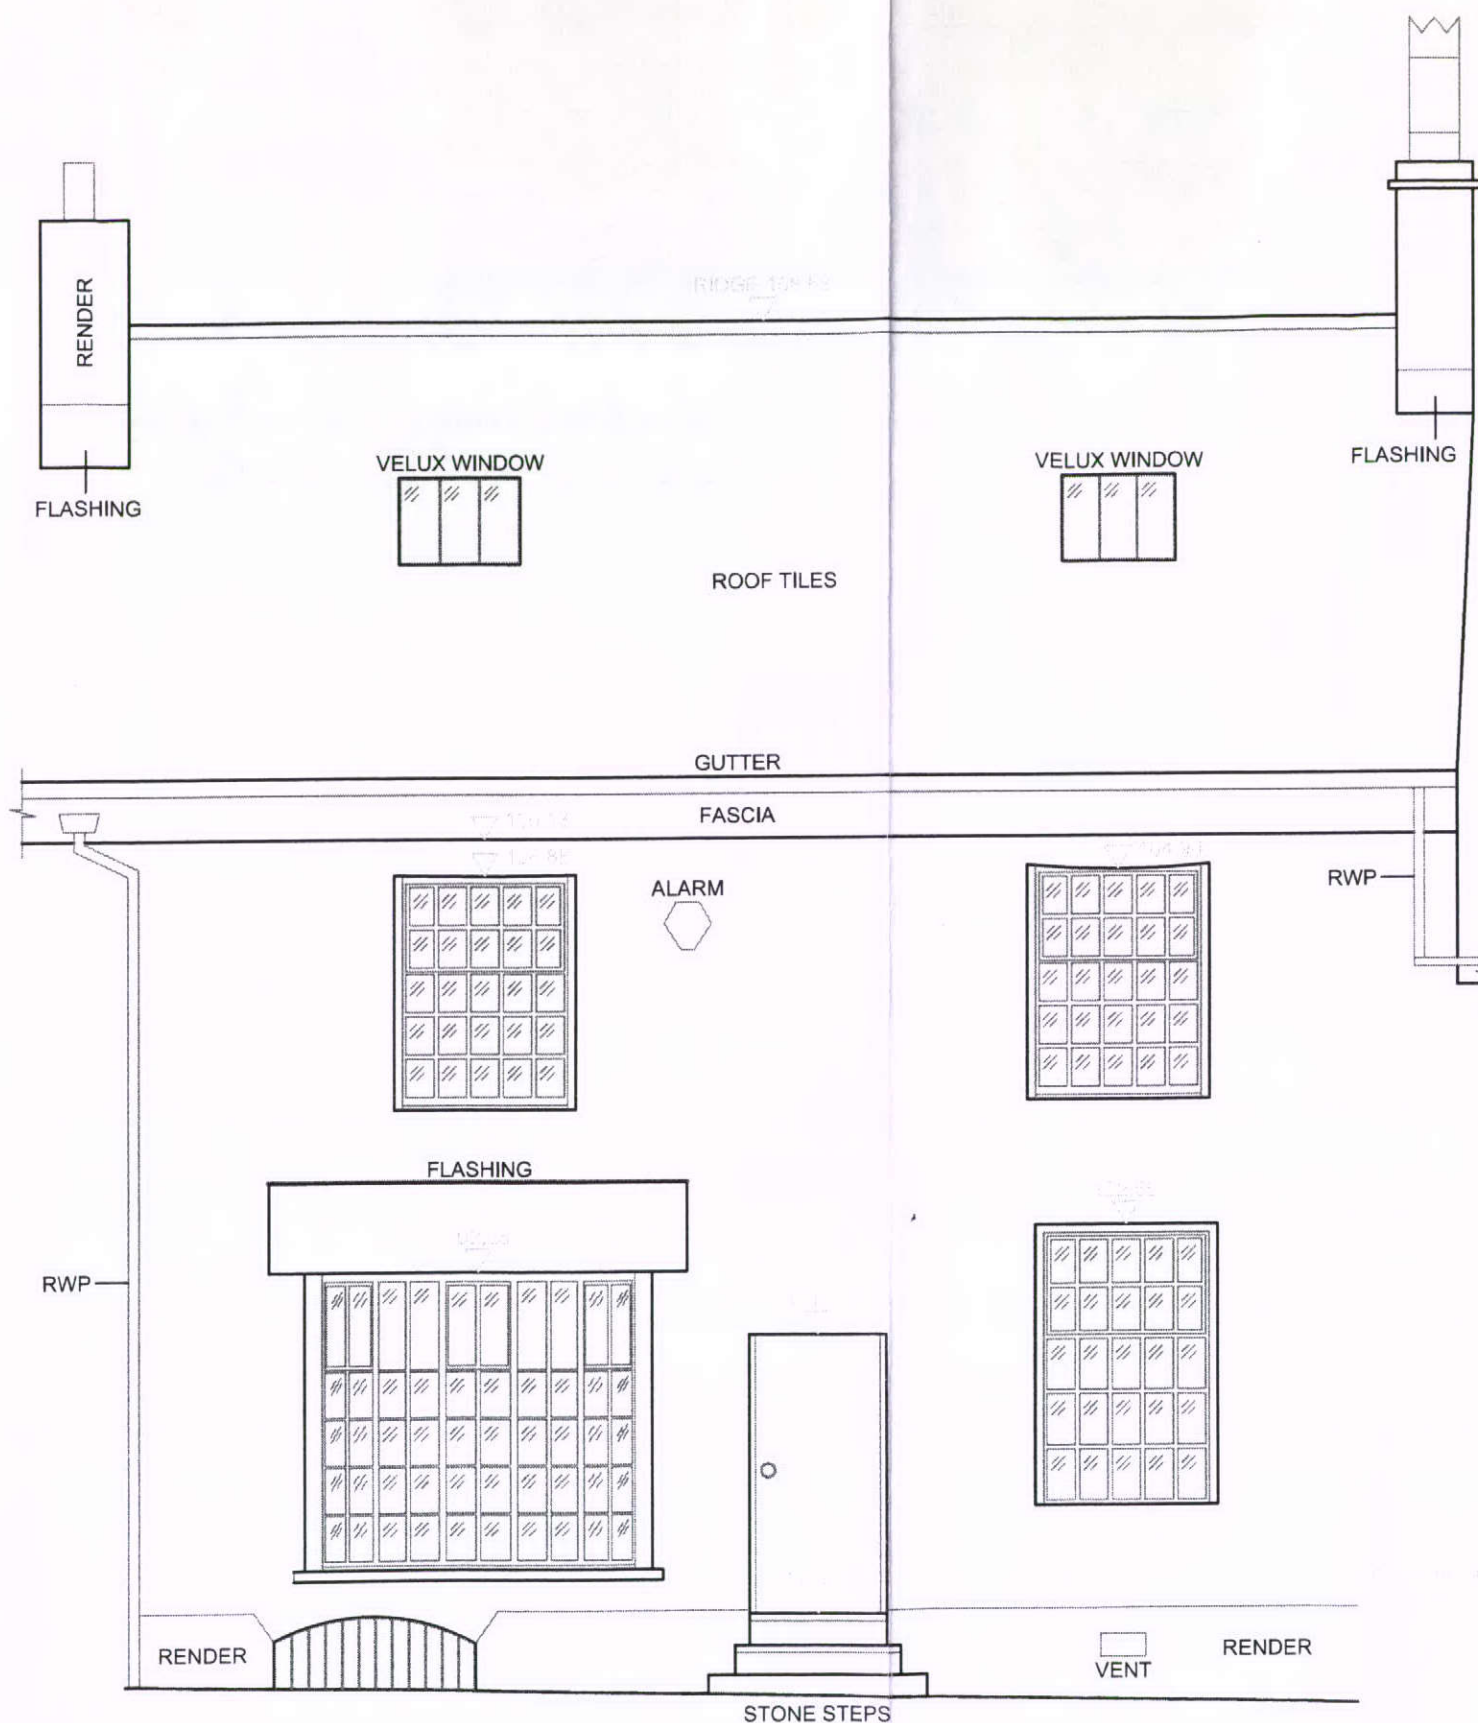

FRONT ELEVATION
(MARKET PLACE)

Legends:

DWG 02

Level Data	Fence Types
Spot Levels	BW Barbed Wire
Trees	CB Chain Bound
Trees Are Drawn To Scale On	CR Chain Bound
The Survey Description Should	CL Chain Link
Only Be Used As A Guide	CP Chain Piling
	IR Iron Rolling
	PR Panel Fence
	PRK Post & Rail
	PW Post & Wire
Beach	
Type	Height
UK	Unknown Tree Type

Abbreviations	
ACU Air Conditioner Unit	CH Opening Height
BA Barrier	PS Post Box
BB Bellows Beacon	PM Parking Meter
BO Bollard	PO Post
BS Bus Stop	RA Rail
BU Bush	RE Rooding Eye
CATV Cable TV Cover	RS Road Sign
CH Ceiling Height	RWP Rainwater Pipe
CHC Ceiling Height Change	SB
CL Cover Level	SC Scaffolding
CPS Concrete Paving Slabs	SCH Suspended Ceiling Height
CBSU Ceiling Slopes Up	SH Sign Post
CH Door Height	STN Station
DP Down Pipe	SV Step Valve
DR Drain	SWP Soil Vent Pipe
EH Eaves Height	TAC Tank Access Cover
ER Earth Road	TIC Television Cover
FD Floor Duct	TS Telephone Box
PFL Plastered Floor Level	TL Traffic Light
FL Floor Level	TP Telegraph Pole
PH Pipe Hydrant	UC Unknown Cover
GG Gully Grate	UNS Underside
H Height	UNDBM Underside Of Beam
IC Inspection Chamber	UTL Unseen To LR
LP Lamp Post	VP Vent Pipe
ME Manhole	WCH Window Over Height

REV.	DETAIL OF AMENDMENT	DRAWN BY	CHECKED BY	DATE
------	---------------------	----------	------------	------

Drawing on experience

CLIENT

SITE ADDRESS

DRAWING TITLE

PROJECT NO. DRAWING NO. DRAWN BY

SCALE CHECKED BY DATE REVISION

C.A.Design Services Ltd
The Design Centre
Hewett Road
Gorton Hall
Great Yarmouth
Norfolk NR31 0NN
Tel: 01493 440444
Fax: 01493 442480
www.cadesignservices.co.uk

Retail Design & Planning
Space Planning
Measured Building Surveys
M & E Surveys
Site Surveys
CAD Drafting
Document Scanning
Microstation Training
AutoCAD Training
sales@cadesignservices.co.uk