

accepts the
the original
rt of it is
the prior


of trees on
al decision

id from the

re prior to

nrK/2011 / 04 12

25 Market Place
Site plan 1:100

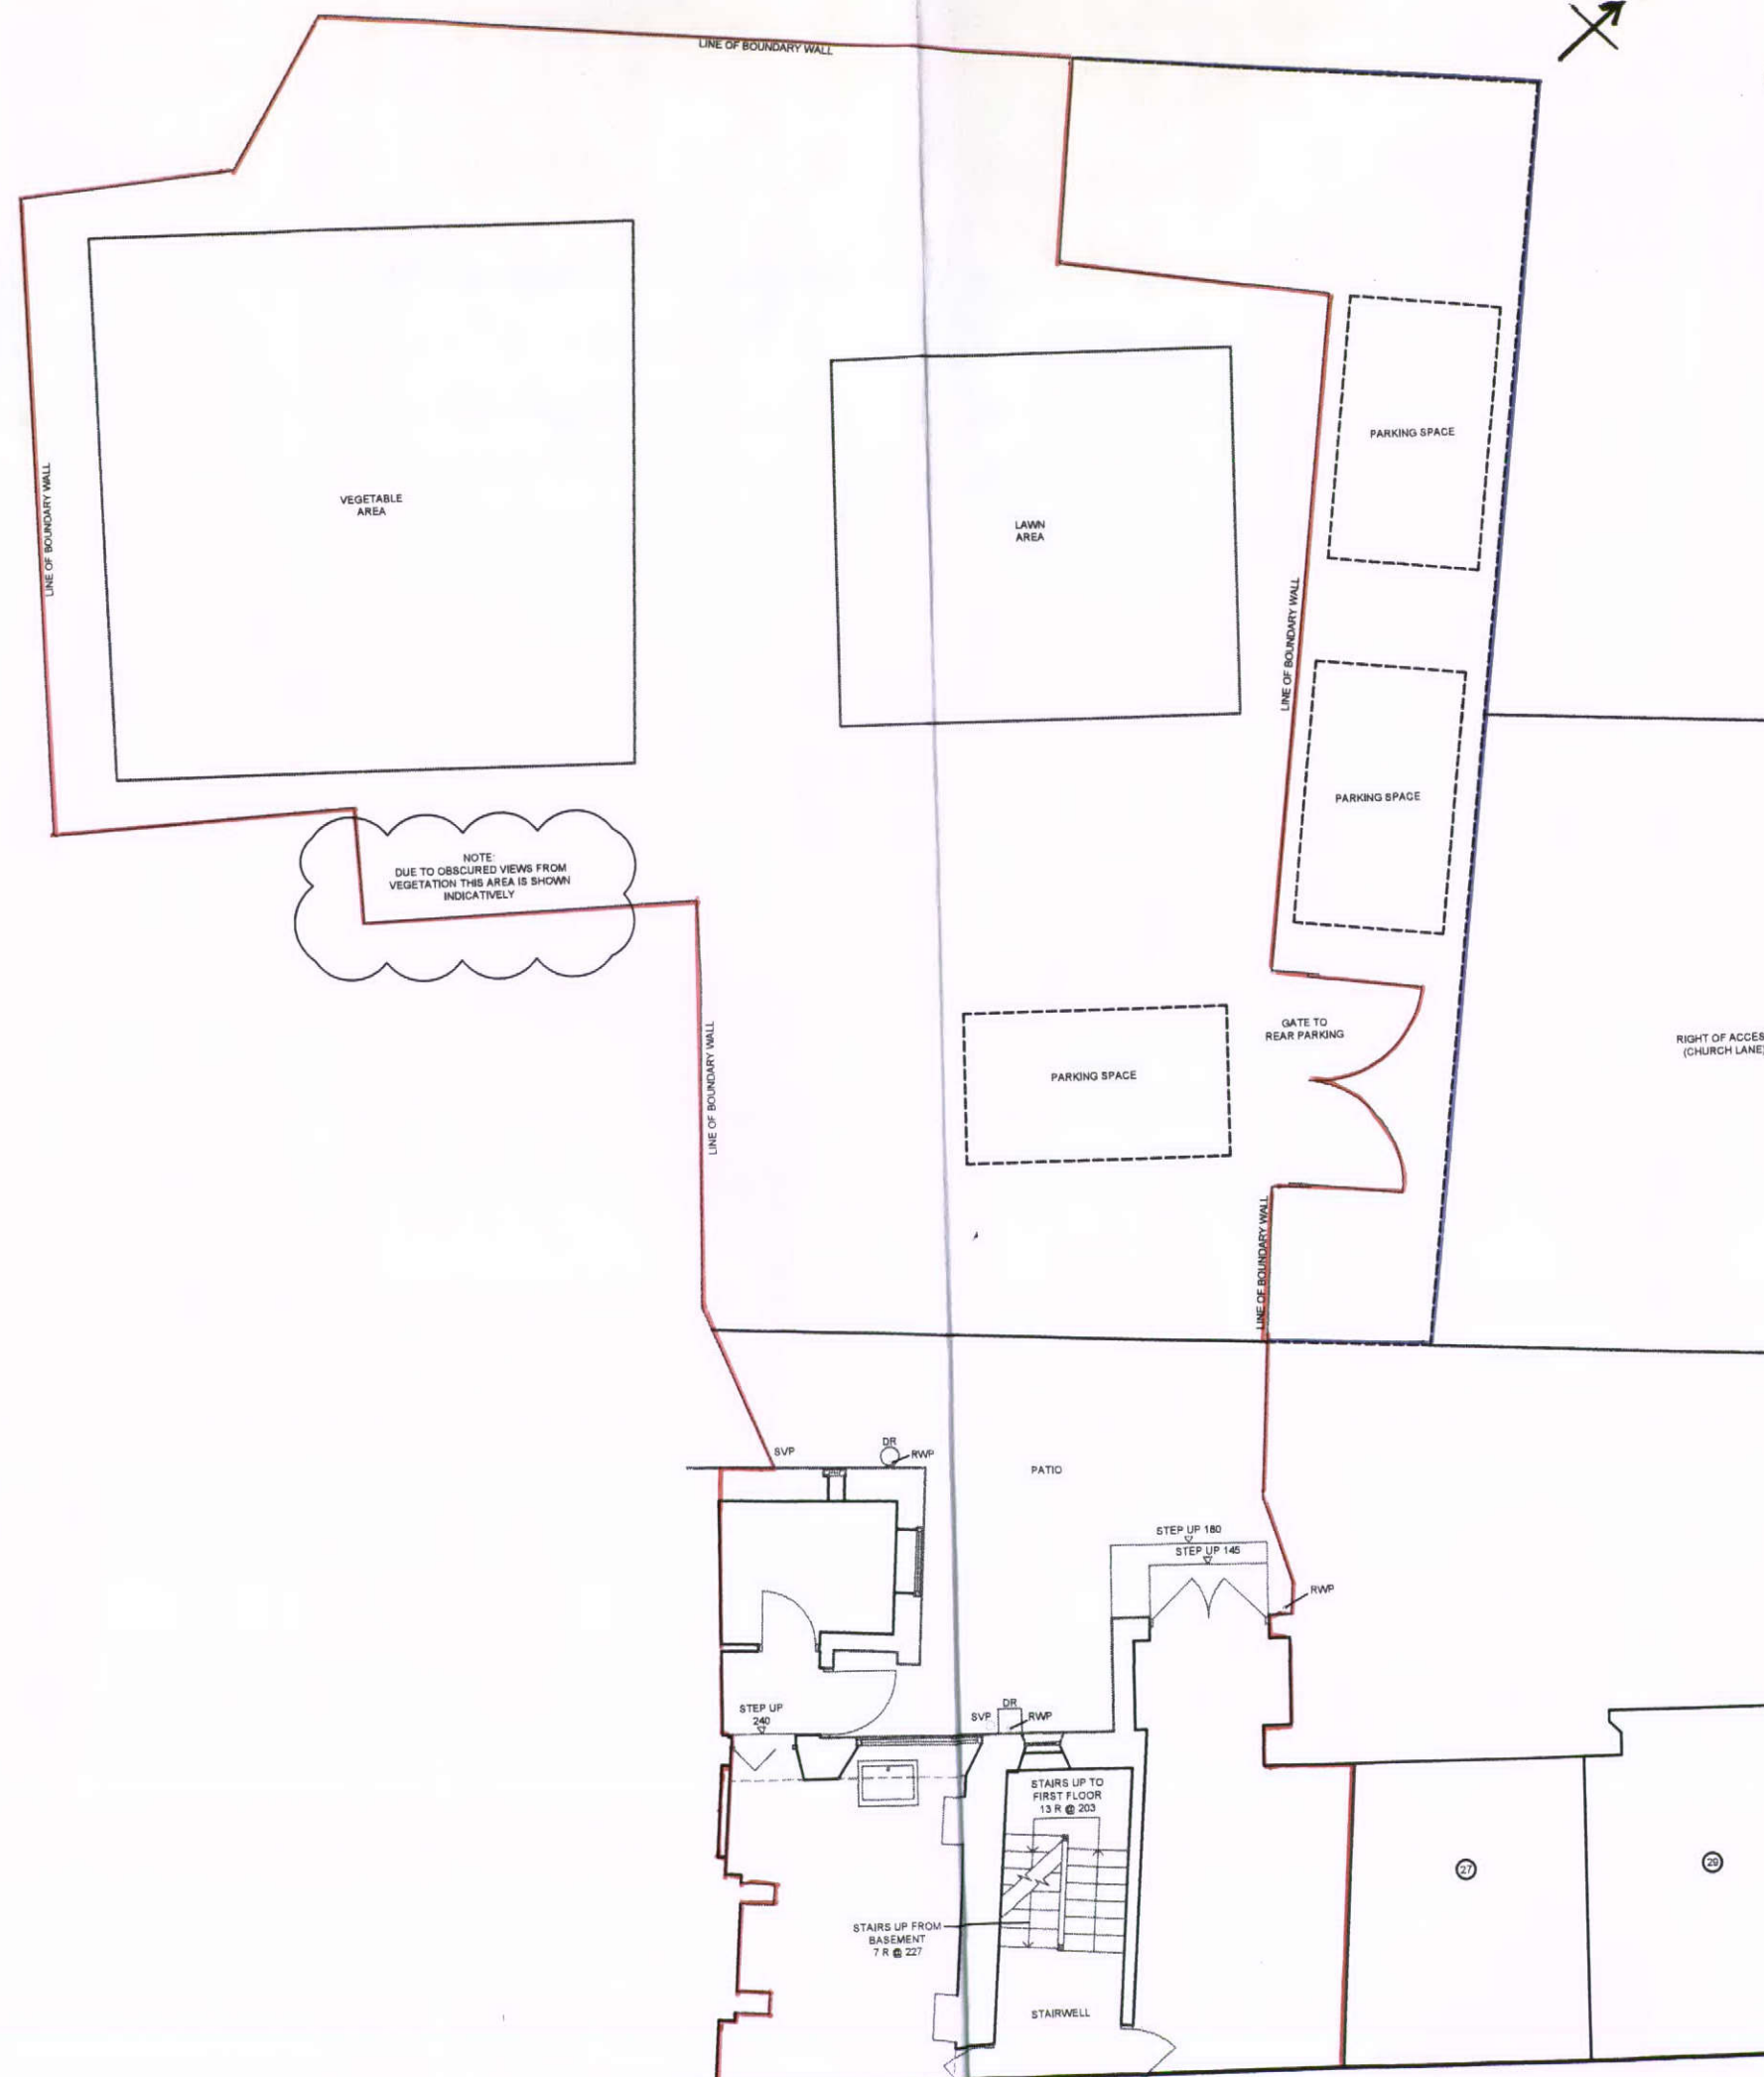

Level Data

Trees
Trees Are Drawn To Scale
The Survey Descriptions
Only Be Used As A Guide

Beech	Sh
Type	Height
L&C	Unknown Tree

Fence Type	
800	Barbed Wire

GBV	General V
GB	Close Box
CB	Conjugate
CL	Chain Link
CP	Chain Pul
IR	Iron Rolling
PF	Panel Fe
PR	Post & Rail
PPW	Post & Wire

Abbreviations

ACU	Air Conditioner
BA	Barrel
BB	Baldie Beeson
BC	Bolted
BS	Blue Stiles
BU	Bush
CATV	Cable TV Cove
CH	Calling Height
GHC	Calling Height
CL	Cover Level
CPB	Concrete Pipe
CSU	Calling Slope
DH	Door Height
DP	Down Pipe
DR	Drain
EH	Electric Height
ER	Earth Road
FD	Flair Duct
FFL	Finished Floor
FL	Floor Level
FH	Fire Hydrant
GG	Gully Grate
H	Height
IC	Inspection C
LP	Lamp Post
LP	Lamp Post

OH	Opening
PB	Post Box
PM	Parking
PC	Post
RA	Rail
RE	Rodding
RS	Road Sign
RWP	Rainwater
S	Sill
SC	Stop Co.
SCH	Suspense
SI	Sign Post
STN	Station
SV	Stop Valve
SVF	Soil Valve
TAC	Tank Act
TC	Telephone
TB	Telephone
TL	Traffic
TP	Telephone
UC	Unknown
UNB	Unknown
UNBSM	Unknown
UTL	Unable
VP	Vent Pipe
W	Water

REVISION	DETAIL OF AMENDMENT	DRAWN BY	CHECKED BY	DATE
----------	---------------------	----------	------------	------



Drawing on experience

CLIENT _____

SITE ADDRESS

DRAWING TITLE

PROJECT NO.	DRAWING NO.	DRAWN BY
-------------	-------------	----------

SCALE	CHECKED BY	DATE	REVISION
-------	------------	------	----------

C.A.Design Services Ltd	Retail Design & Planning Design Planning
-------------------------	---

The Design Centre
Hawett Road

Gapton Hall
Great Yarmouth

Norfolk NR31 0NN
Tel: 01493 440444

Fax: 01493 442480

www.cadesignservices.co.uk sales@cadesignservices.co.uk

DO NOT SCALE FROM THIS DRAWING - ORIGINAL SHEET 517