




WEST ELEVATION

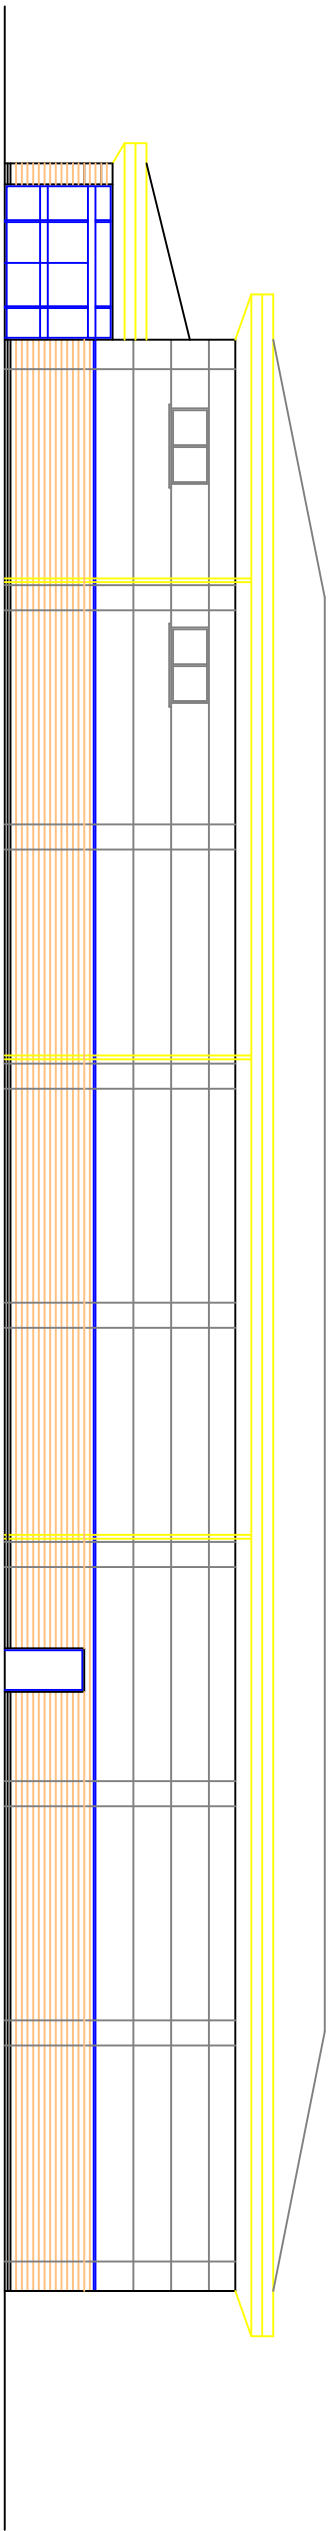


SOUTH ELEVATION

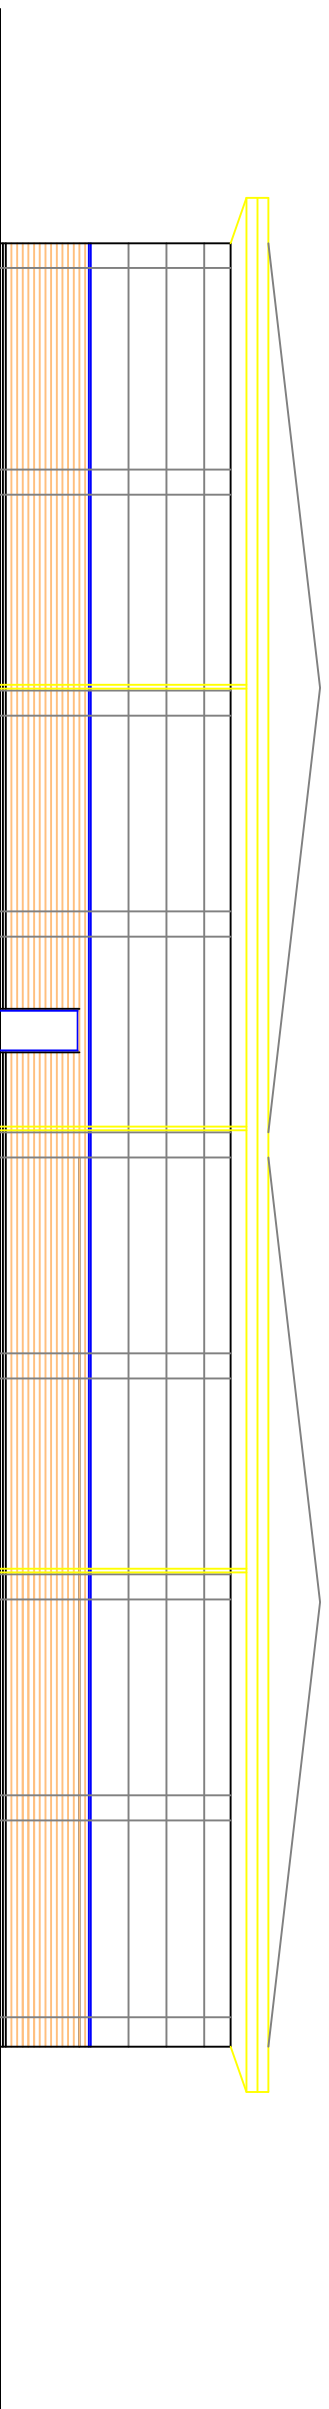

EAST ELEVATION

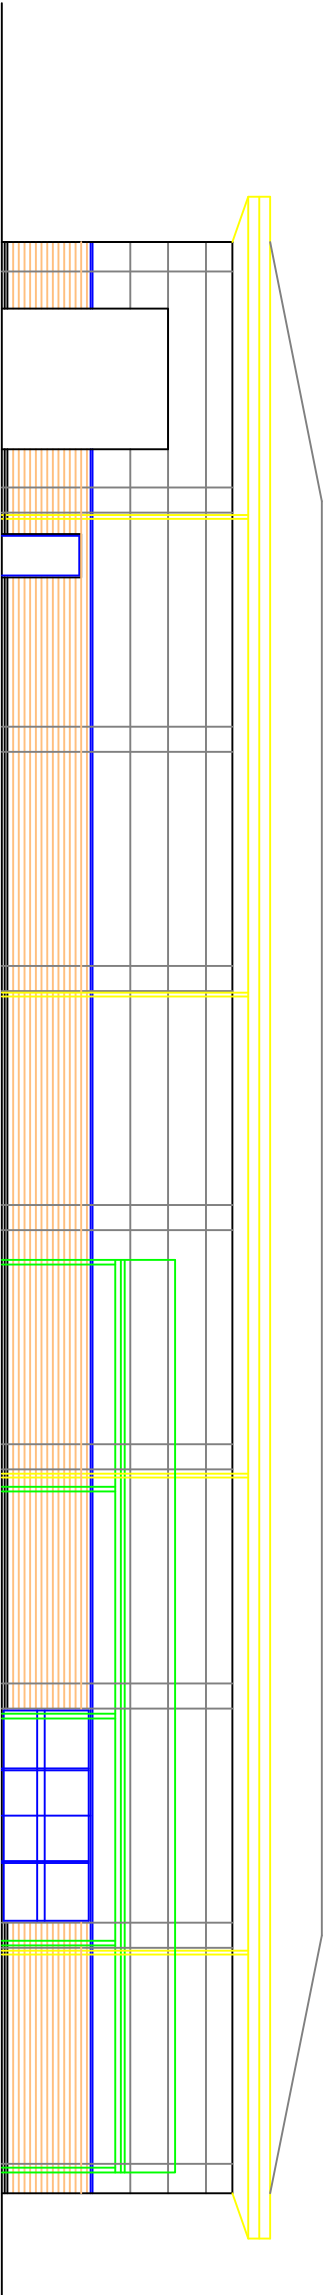

NORTH ELEVATION

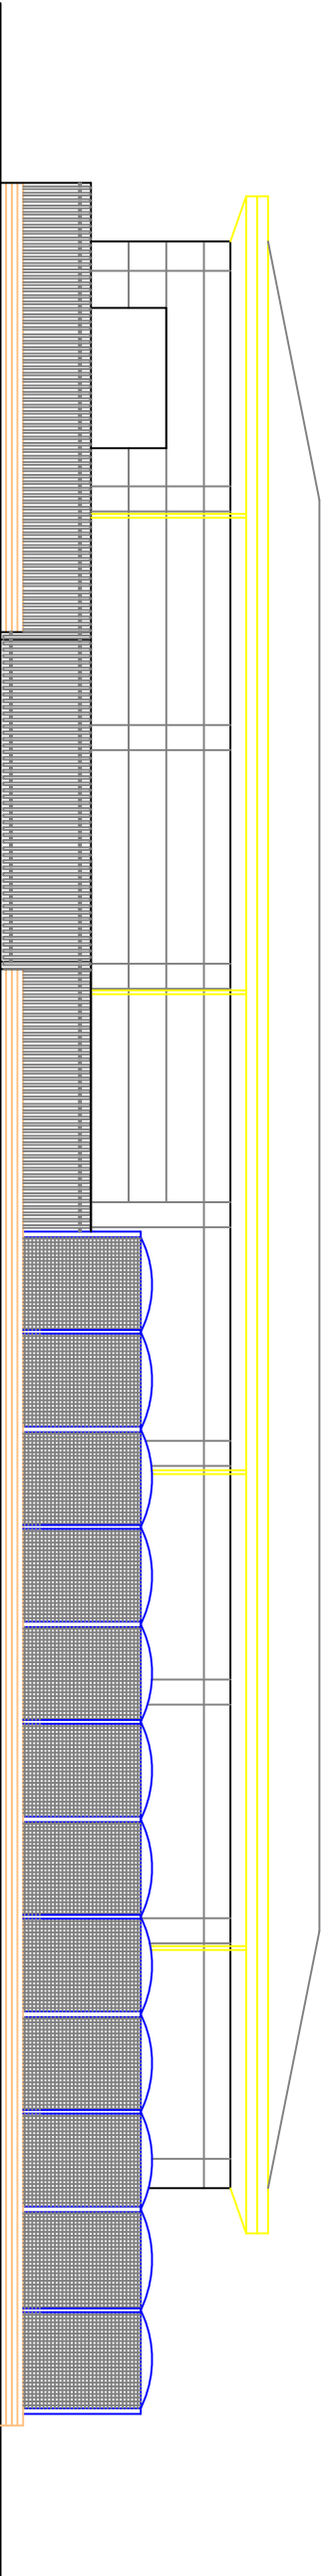

NORTH ELEVATION SHOWING GARDEN CENTRE FENCING

Type of sign 1 - Aluminium box sign with flexface fabric skin coloured
Blue with yellow panel and blue Focus letters. Panel size 560mm long x 250mm high.
Focus lettering 800mm high and for dry and gardening lettering 250mm high.
Panel internally illuminated.

Height to underside of letters - 3200mm.

Type of sign 2 - Aluminium folded panel with returns powder coated
Blue with yellow vinyl letters. Panel size 500mm long x 1000mm high.
Garden Centre lettering 500mm high.
Panel non illuminated.

Height to underside of letters - 2750mm.

Type of sign 3 - Aluminium folded panel with returns powder coated
Blue with yellow panel and blue Focus letters. Panel size 1700mm long x 1000mm high.
Car Parking & Goods Delivery directional sign.
Panel non illuminated.

Height to underside of letters - 1200mm.

REV.	DATE	DESCRIPTION
CLIENT:	B&O PLC	
DRAWING:	EXISTING ELEVATIONS	
PROJECT:	NEW B&O STORE ST ALLEN LANE BUXTON DERBYSHIRE, SK17 9RZ.	
DRAWING NO:	21902.101	DRAWN BY: GV
SCALE:	1:200 & A1	DATE: JUNE 2011