



East Elevation

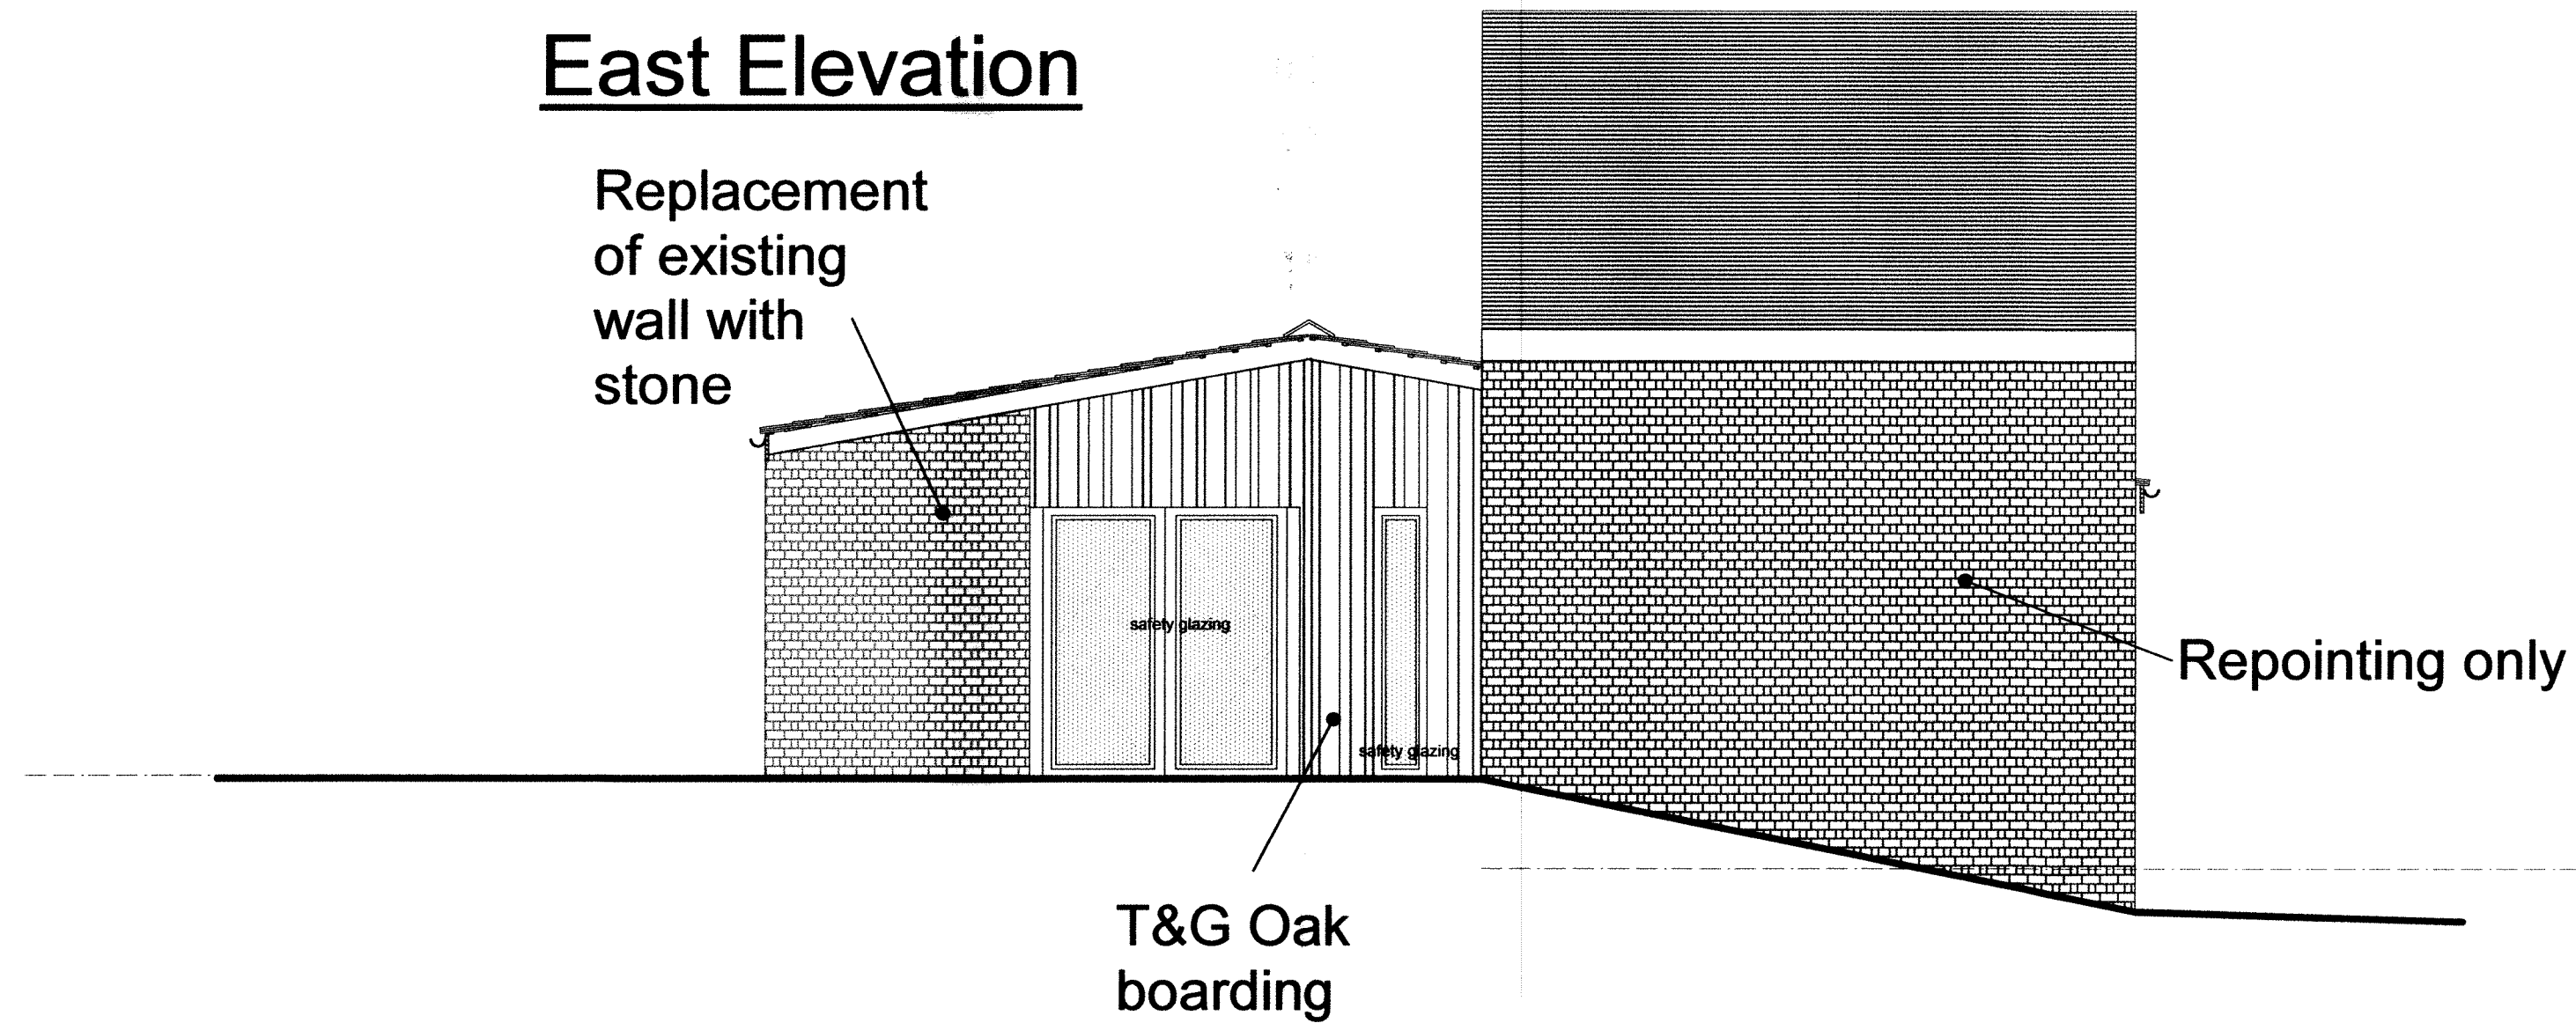

West Elevation

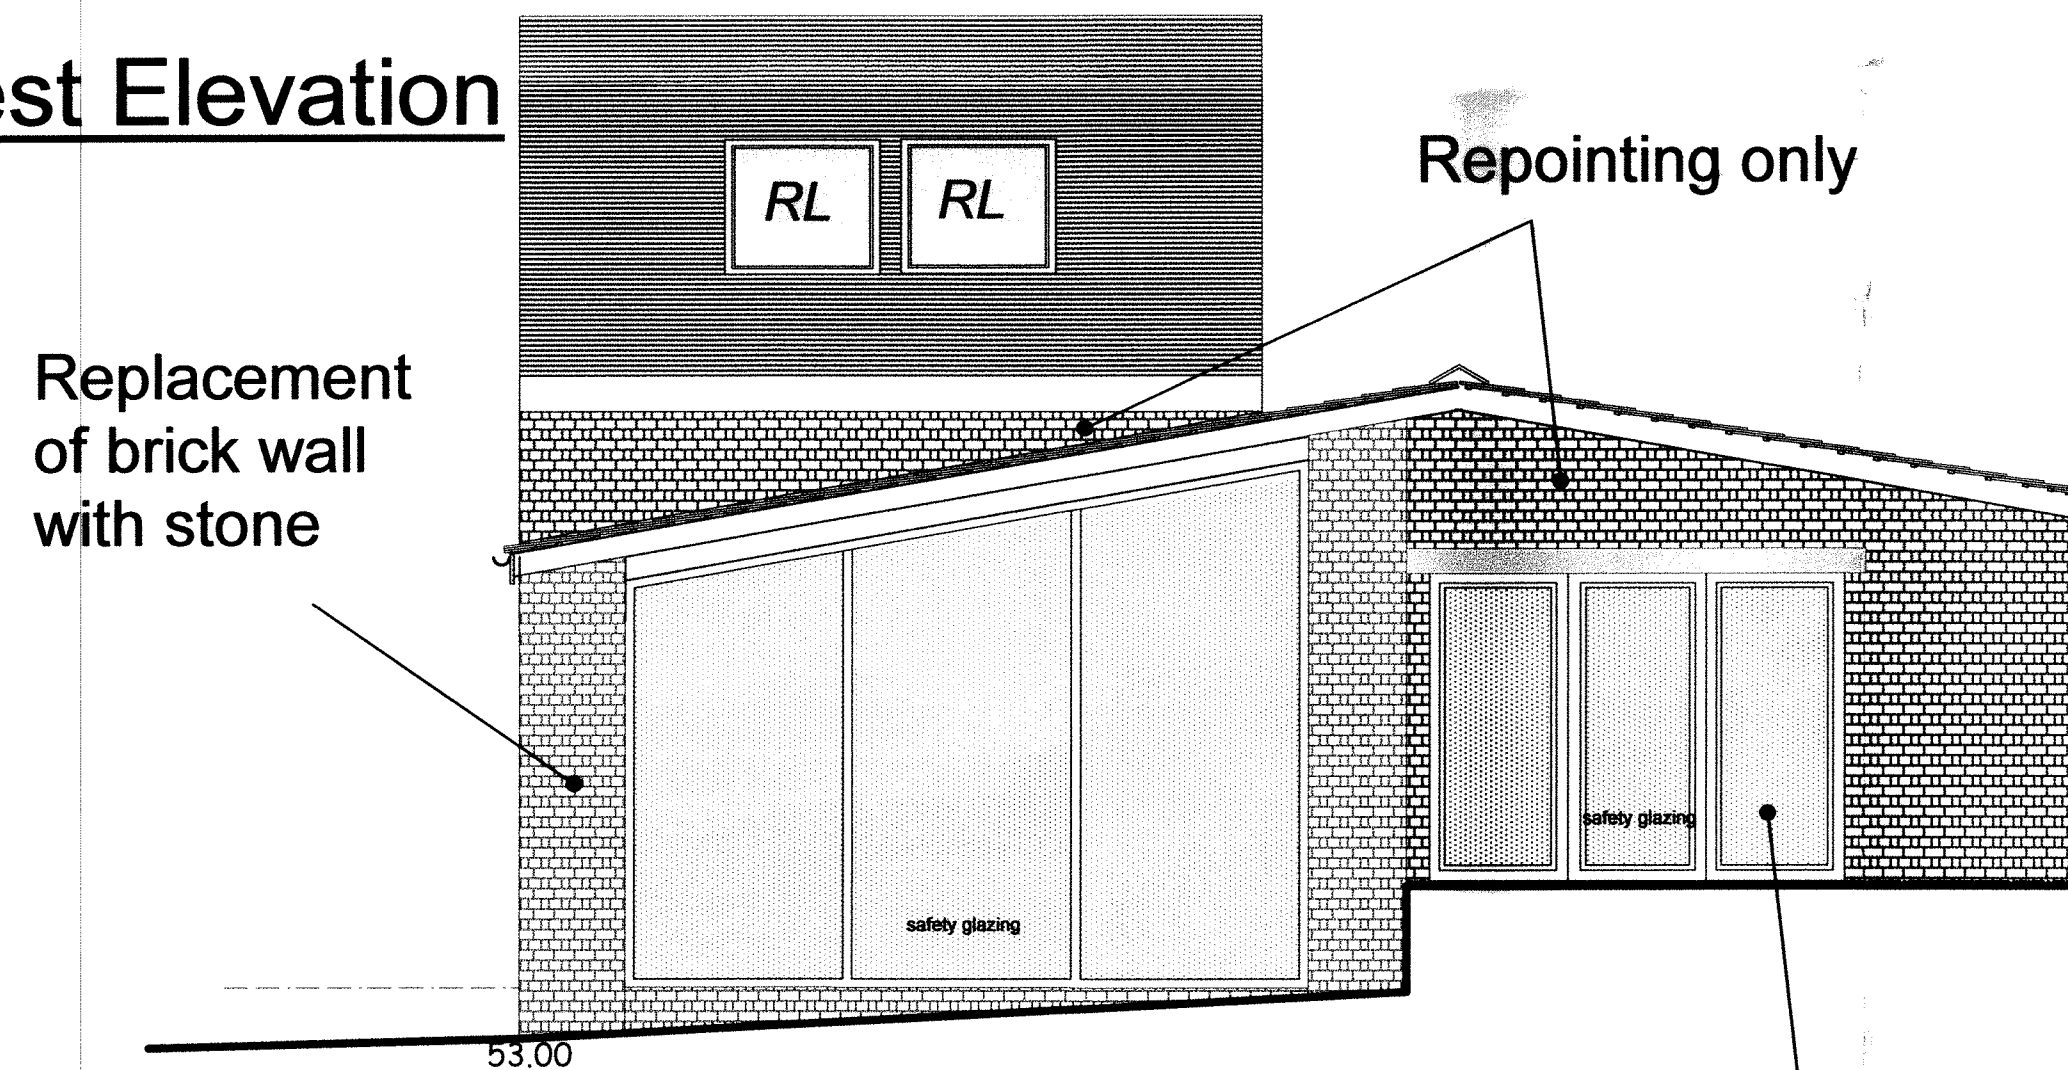

Patio doors as shown on approved drawings

-1000 -500 0 1000 2000 3000

Scale 1:50

A2

SEE DRAWING 2932-09 FOR WINDOW DETAILS AND DOOR JOINERY

[illegible]

RANDFIELD associates
Saunders : King : Moran



CHARTERED ARCHITECTS

Forge Bank Studio
1a Longhurst Lane Marple Bridge Stockport SK6 5AE
Tel: 0161 427 8485 Fax: 0161 427 5770
e-mail: info@randfieldassociates.co.uk
web: www.randfieldassociates.co.uk

Planning & Design Consultants · Interior Design · Building Inspections & Surveys · Historic & Listed Building Specialists

Client:		
Mr & Mrs G Hardy		
Job:		
Meadow Farm, Hayfield		
Drawing:		
BARN ELEVATIONS (east & west)		
Scale:	Date:	Drawn:
1:50	May 2011	LD
Job No:	Dwg No:	Rev:
2932	13	A