




SCALE 1 : 200 0m 5m 10m 15m 20m
SCALE 1 : 1 0m 10mm 20mm 40mm 60mm 80mm 100mm

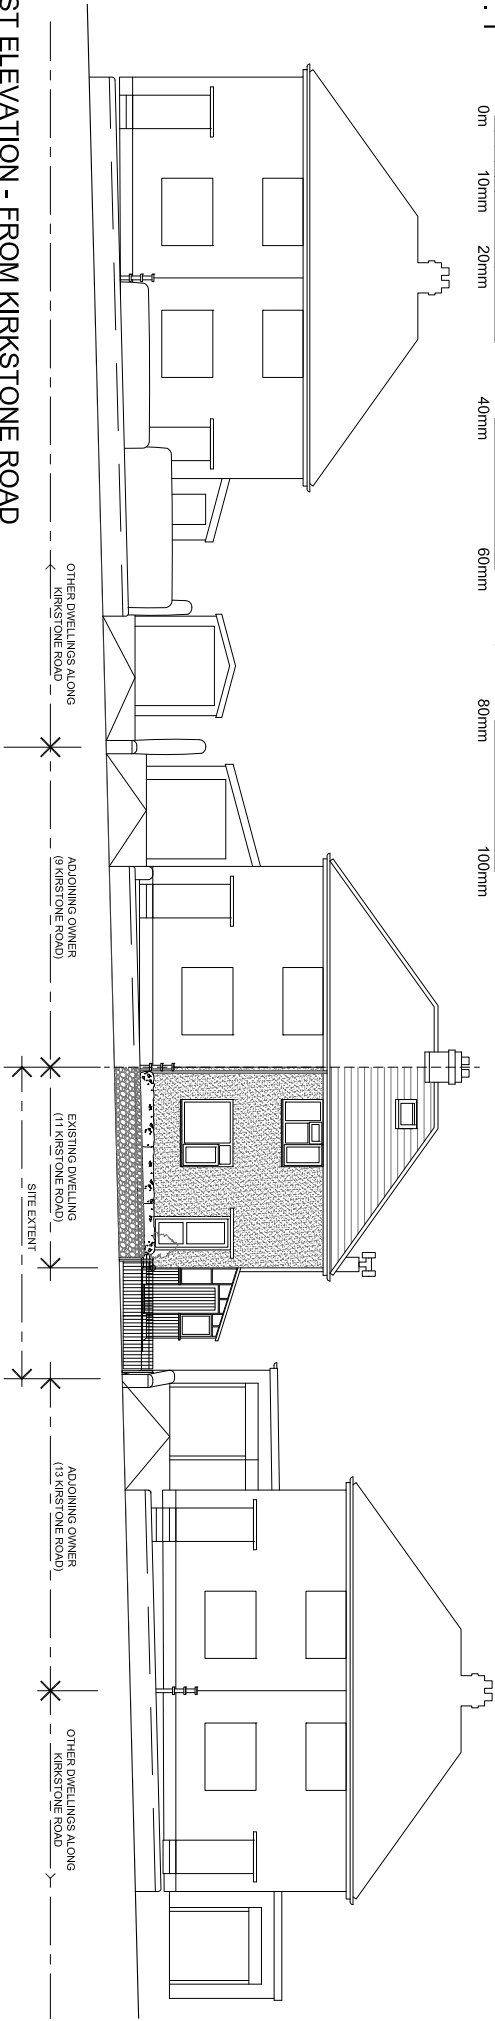


SOUTH WEST ELEVATION - FROM KIRKSTONE ROAD

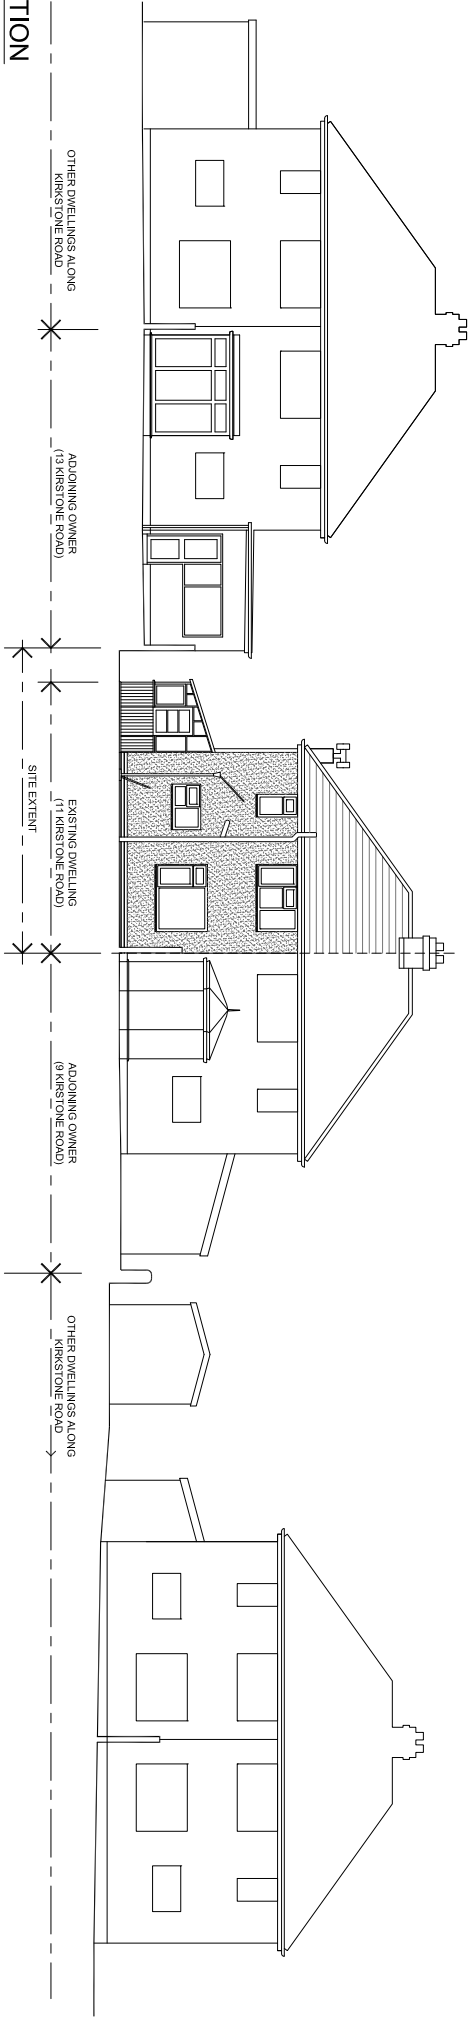

NORTH EAST ELEVATION

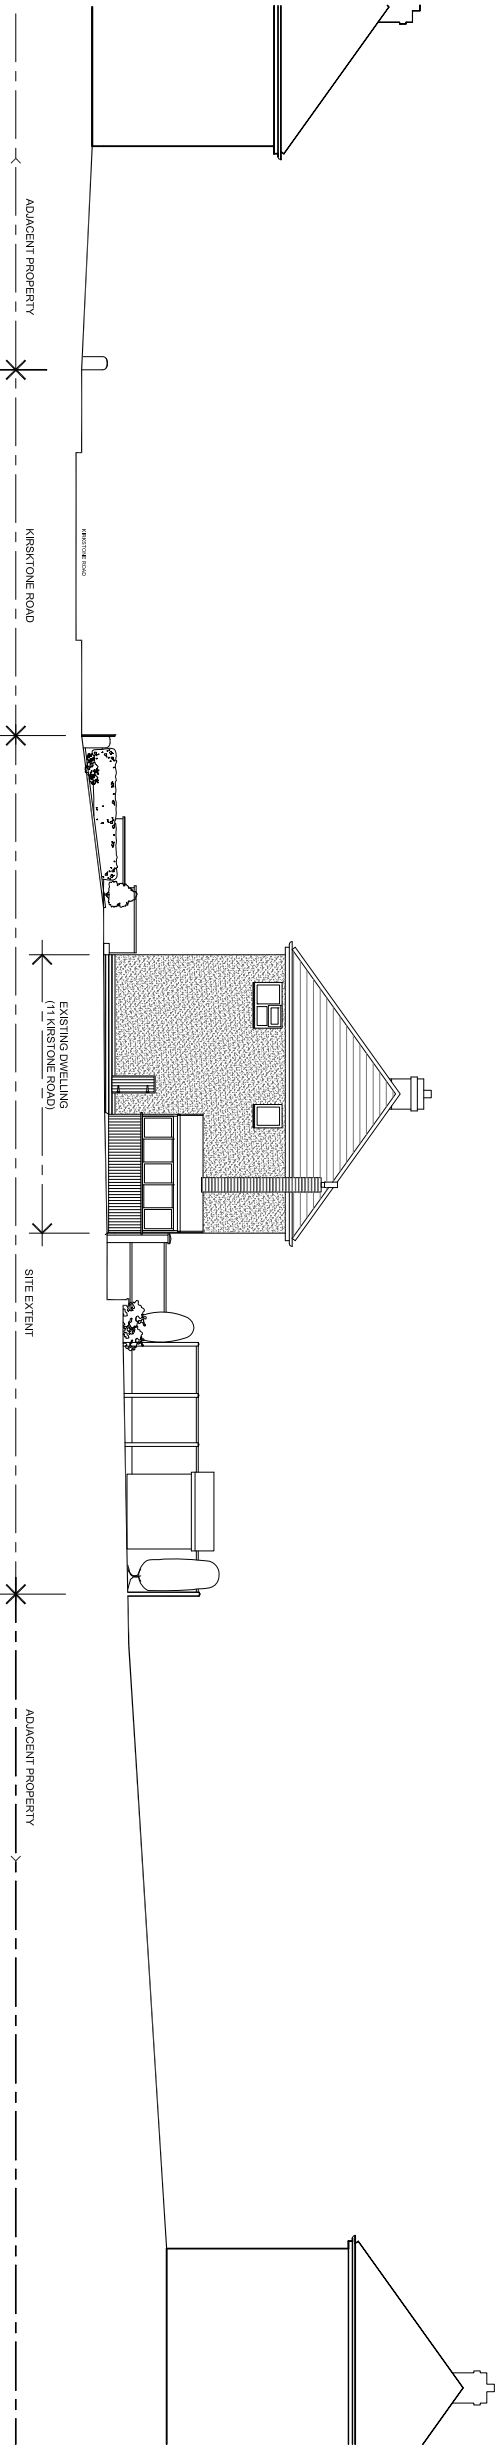

SOUTH EAST ELEVATION

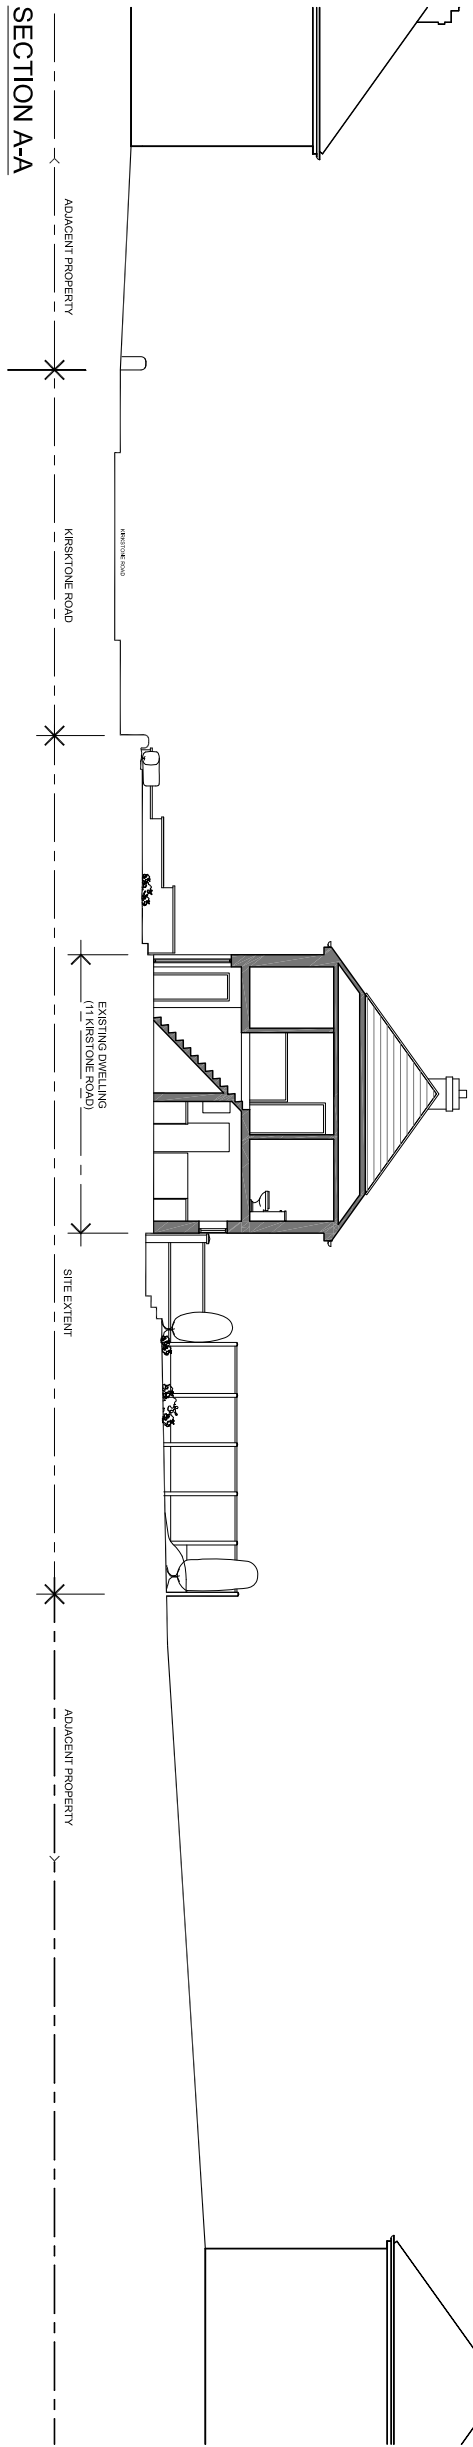

SECTION A-A

Notes
Dimensions to be written on site. Figure dimensions to take preference to those scaled; do not scale from drawings. All discrepancies to be clarified with project Architect.
This drawing is the property and copyright of AGArchitecture and is issued on the condition it is not reproduced, modified or disclosed to any unauthorized person(s), either wholly or in part without the written consent of AGArchitecture.
Ordnance Survey material is used with the permission of The Controller of the HMSO.
© Crown Copyright AR 158670.

Revisions

Rev	Date	Text
A	03.07.11	Elevations to No.13 revised

Client Mr & Mrs Goodwin
Project 11 Kirkstone Road
Drawing Existing Elevations
Site Context

Date June 2011
Scale 1:200 @ A3
Dwg. no. P01-E101A

AGArchitecture
7 Peak View Sterndale M'r. Buxton SK17 9QB
t: 07865 447295 e: gilbert-alex@sky.com