




EAST FROM ALLEY
Scale 1:100

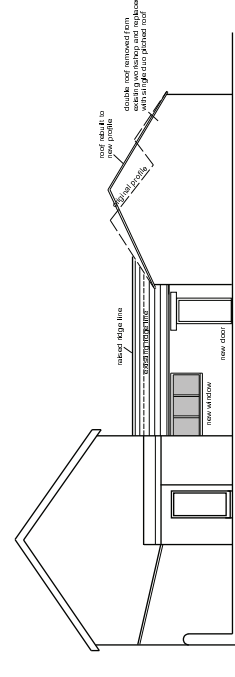


NORTH FROM ODFELLOWS COTTAGES
Scale 1:100

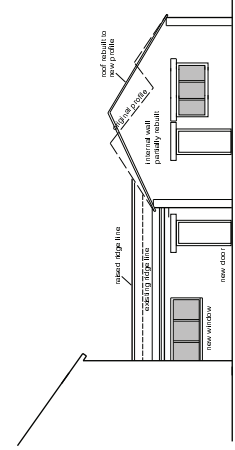


NORTH FROM YARD
Scale 1:100

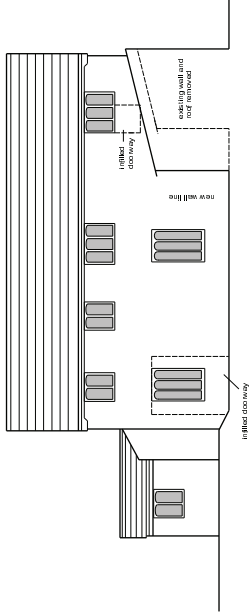


WEST FROM YARD
Scale 1:100

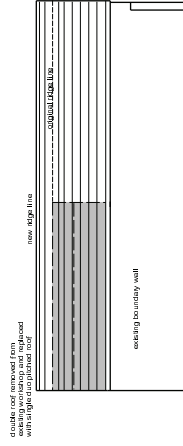


WEST FROM MARKET STREET REAR
Scale 1:100

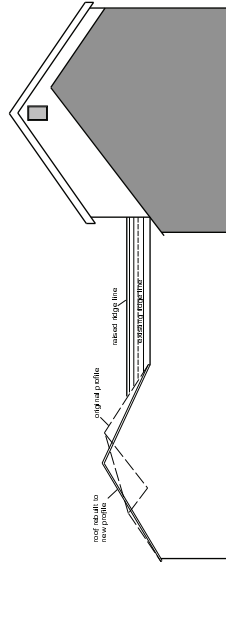


SOUTH FROM LADDER COTTAGE
Scale 1:100

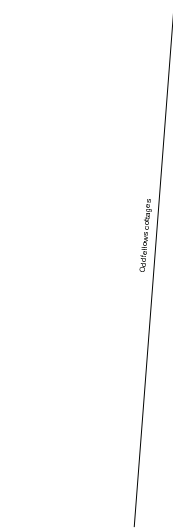


Odfellows cottages

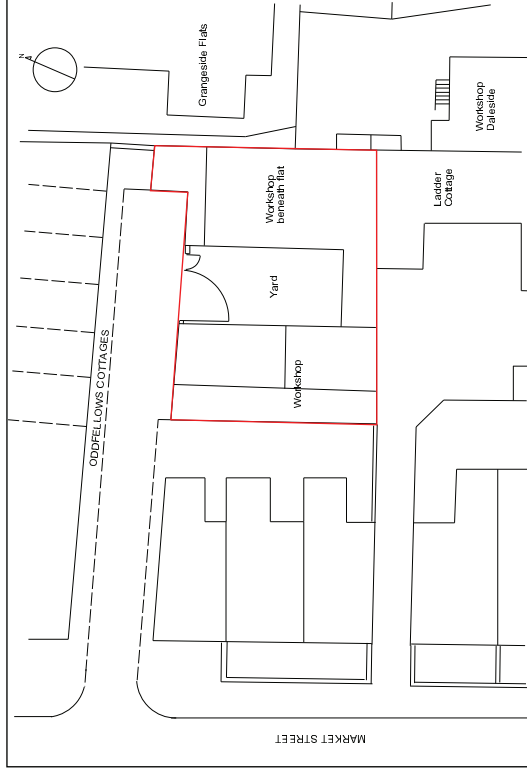

PLAN
Scale 1:200

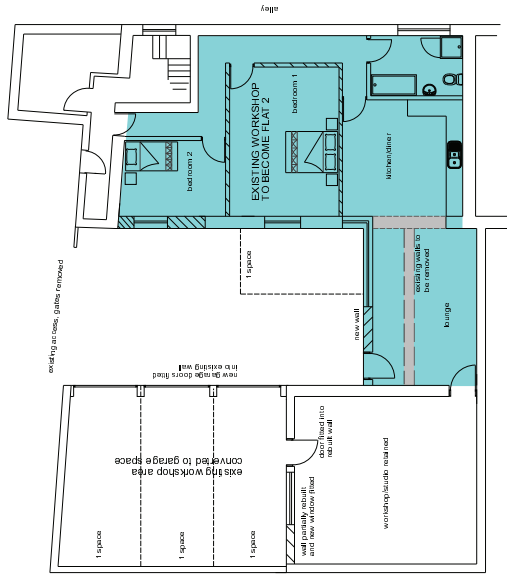

GROUND FLOOR
Scale 1:100

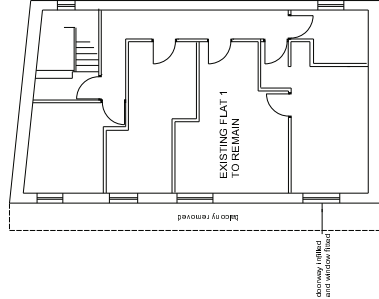

FIRST FLOOR
Scale 1:100



Kingfisher Consulting, New Castle Yard, Market Street
Huddersfield, West Yorkshire, HD1 1TA
T: 01484 741312, F: 01484 741313, E: info@kingfisher.co.uk

Project: 2203 Odfellows Workshop and Flat
Drawing: 2203.01 Plans and elevations and site plan

Drawn	Checked	Approved
JB	JB	JB
Date	Date	Date
10/03/2011	10/03/2011	10/03/2011

The information is provided for information only and is not intended to be used for any other purpose. 