




FRONT ELEVATION

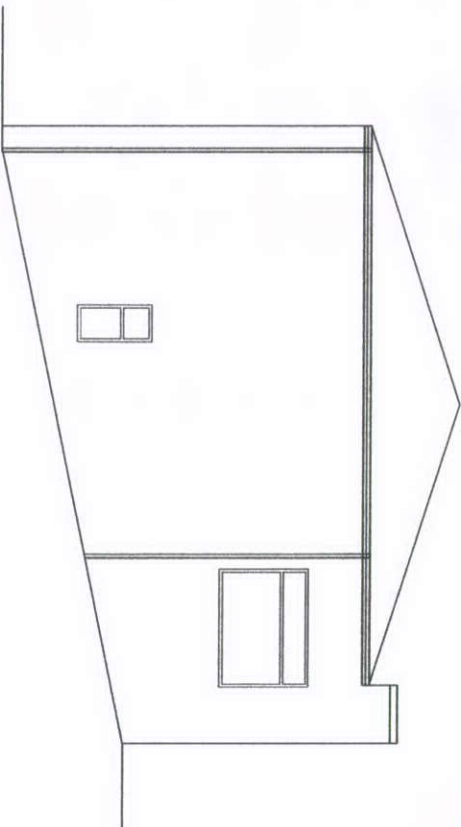

SIDE ELEVATION

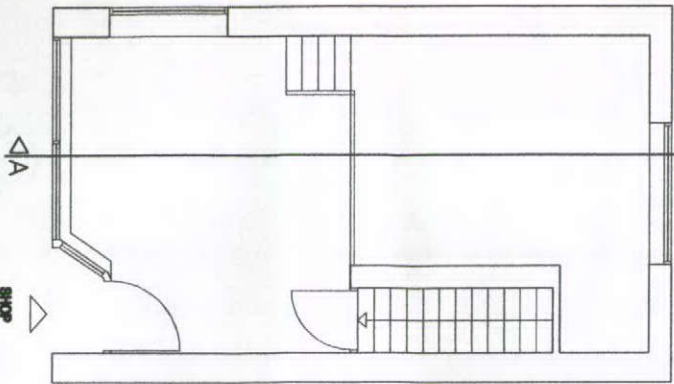

GROUND FLOOR PLAN

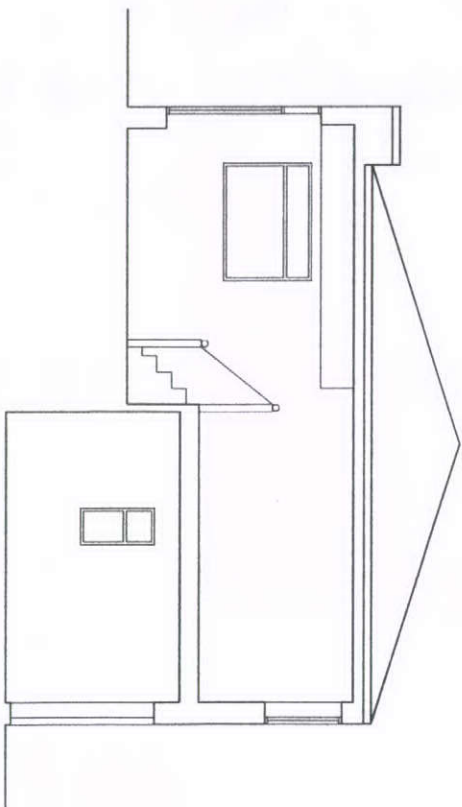

AA SECTION

AMENDMENTS

A
B
C
D
E
F

SEVENTH DESIGN

50 WALFORD ROAD  
LONDON N16 8ED  
M-07862038642

CONTRACT

66 MARKET STREET  
CHAPEL-EN-LE-FRITH SK23 8RZ

DRAWING

EXISTING GROUND FLOOR PLAN,  
AA SECTION, SIDE  
AND FRONT ELEVATION

SCALE 1:100  
DATE 07/11

DRAWN BY EM  
CHECKED EM

1107 | S | 1