



Existing Elevation A - to Spring Garden  
Scale 1:100




Existing Elevation B - to Spring Garden  
Scale 1:100

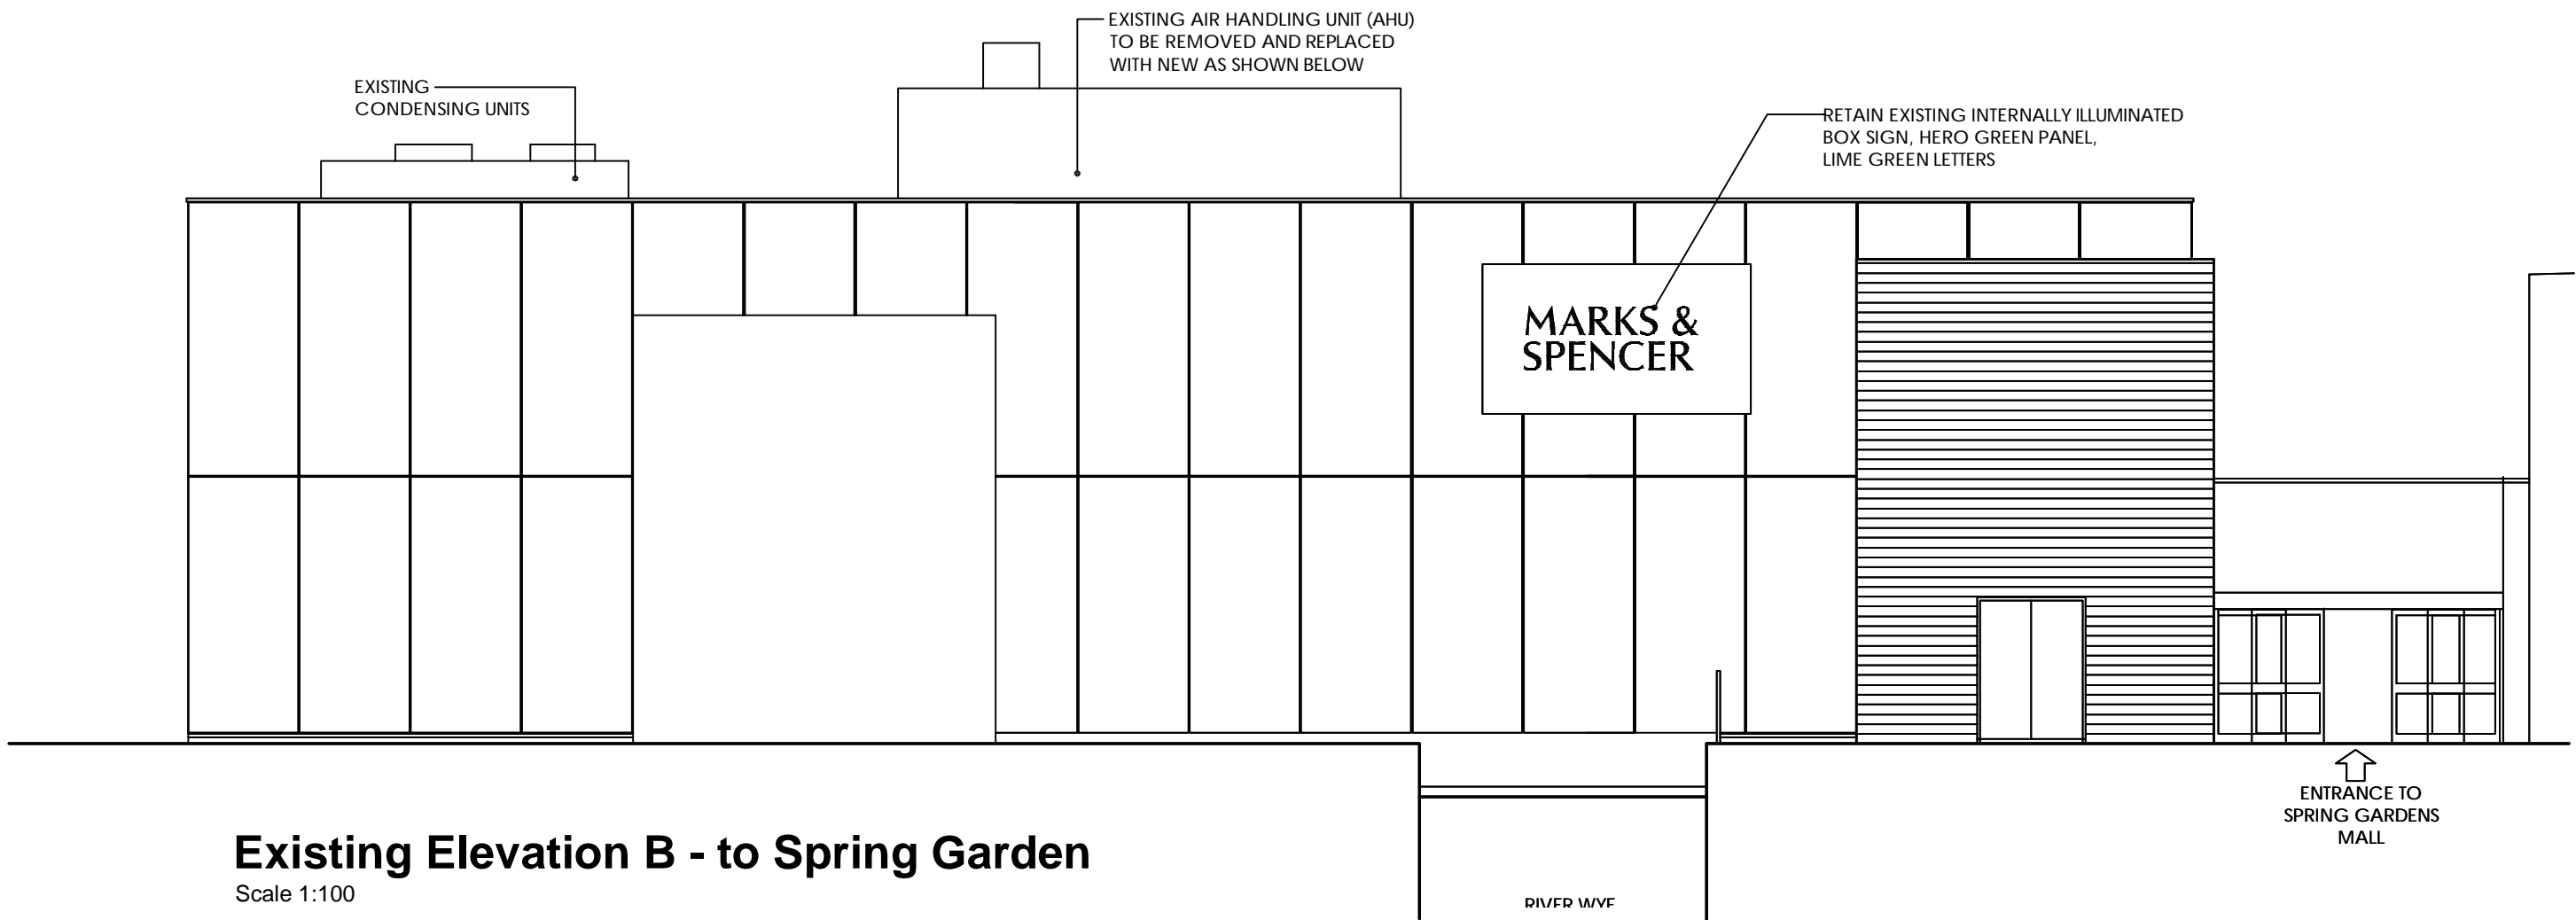


Proposed Elevation A - to Spring Garden  
Scale 1:100

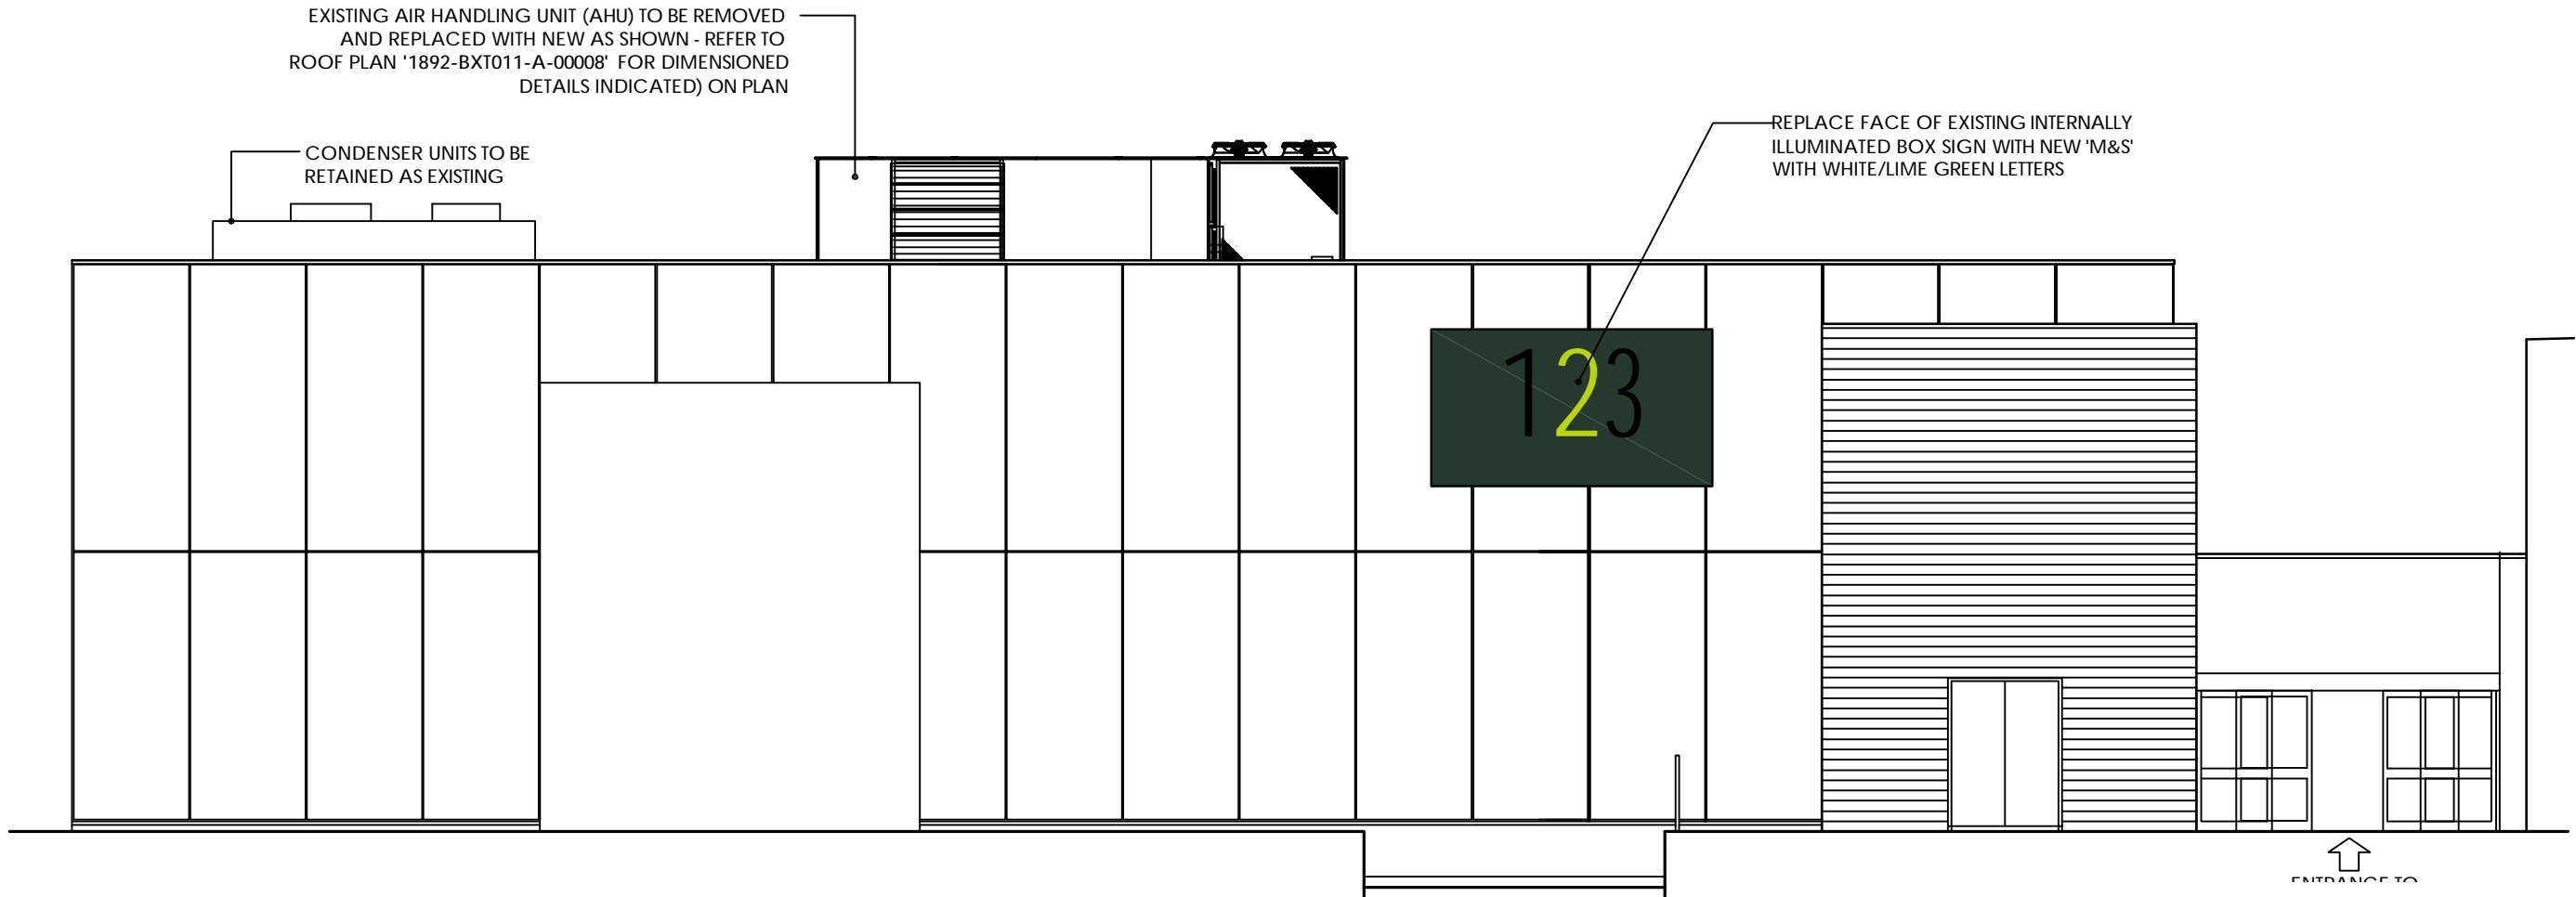

Proposed Elevation B - to Spring Garden  
Scale 1:100

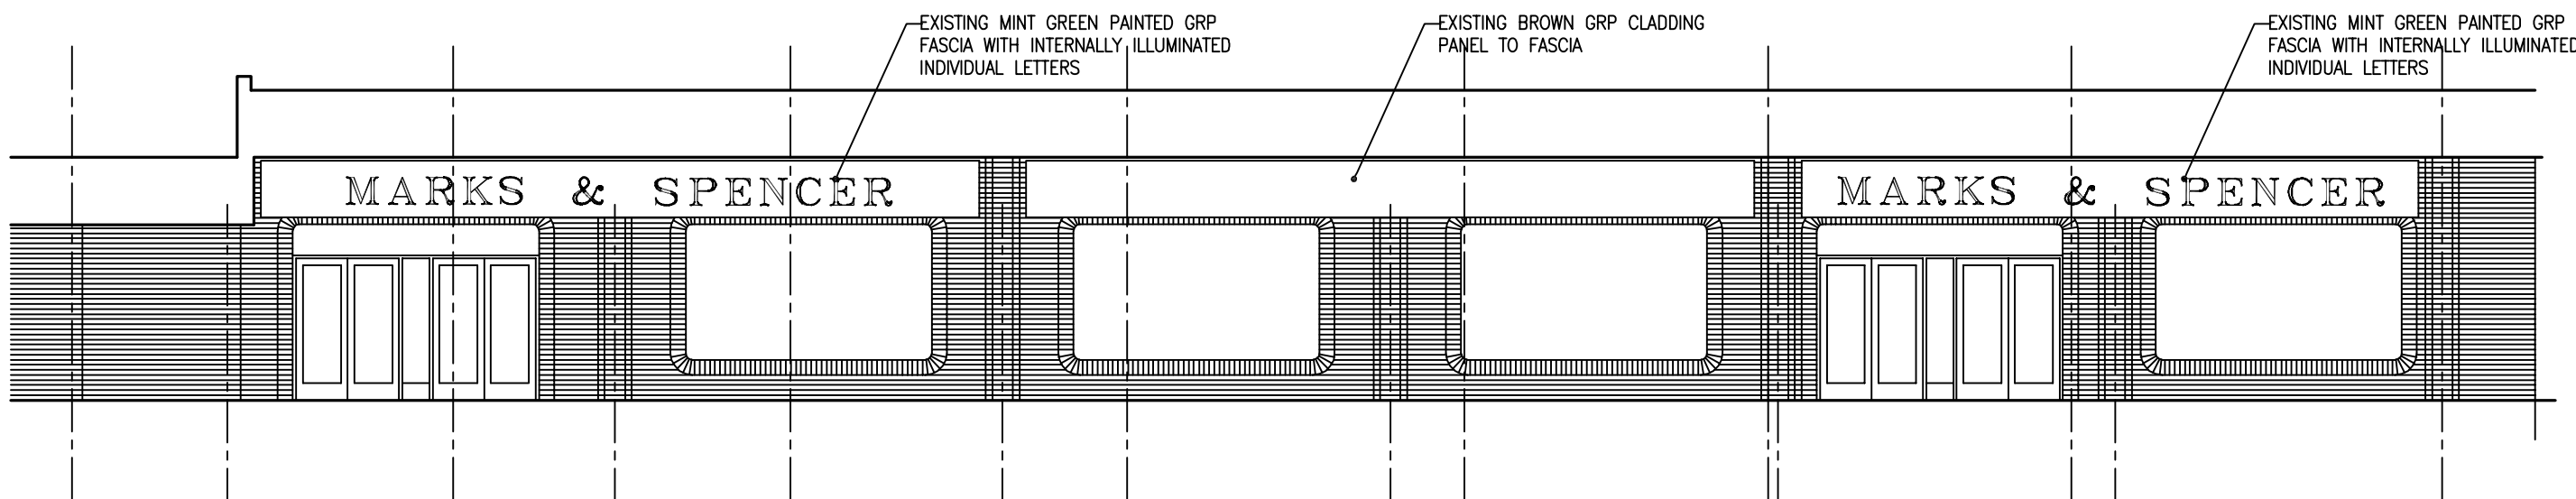


Existing Elevation C - to Spring Garden Mall  
Scale 1:100

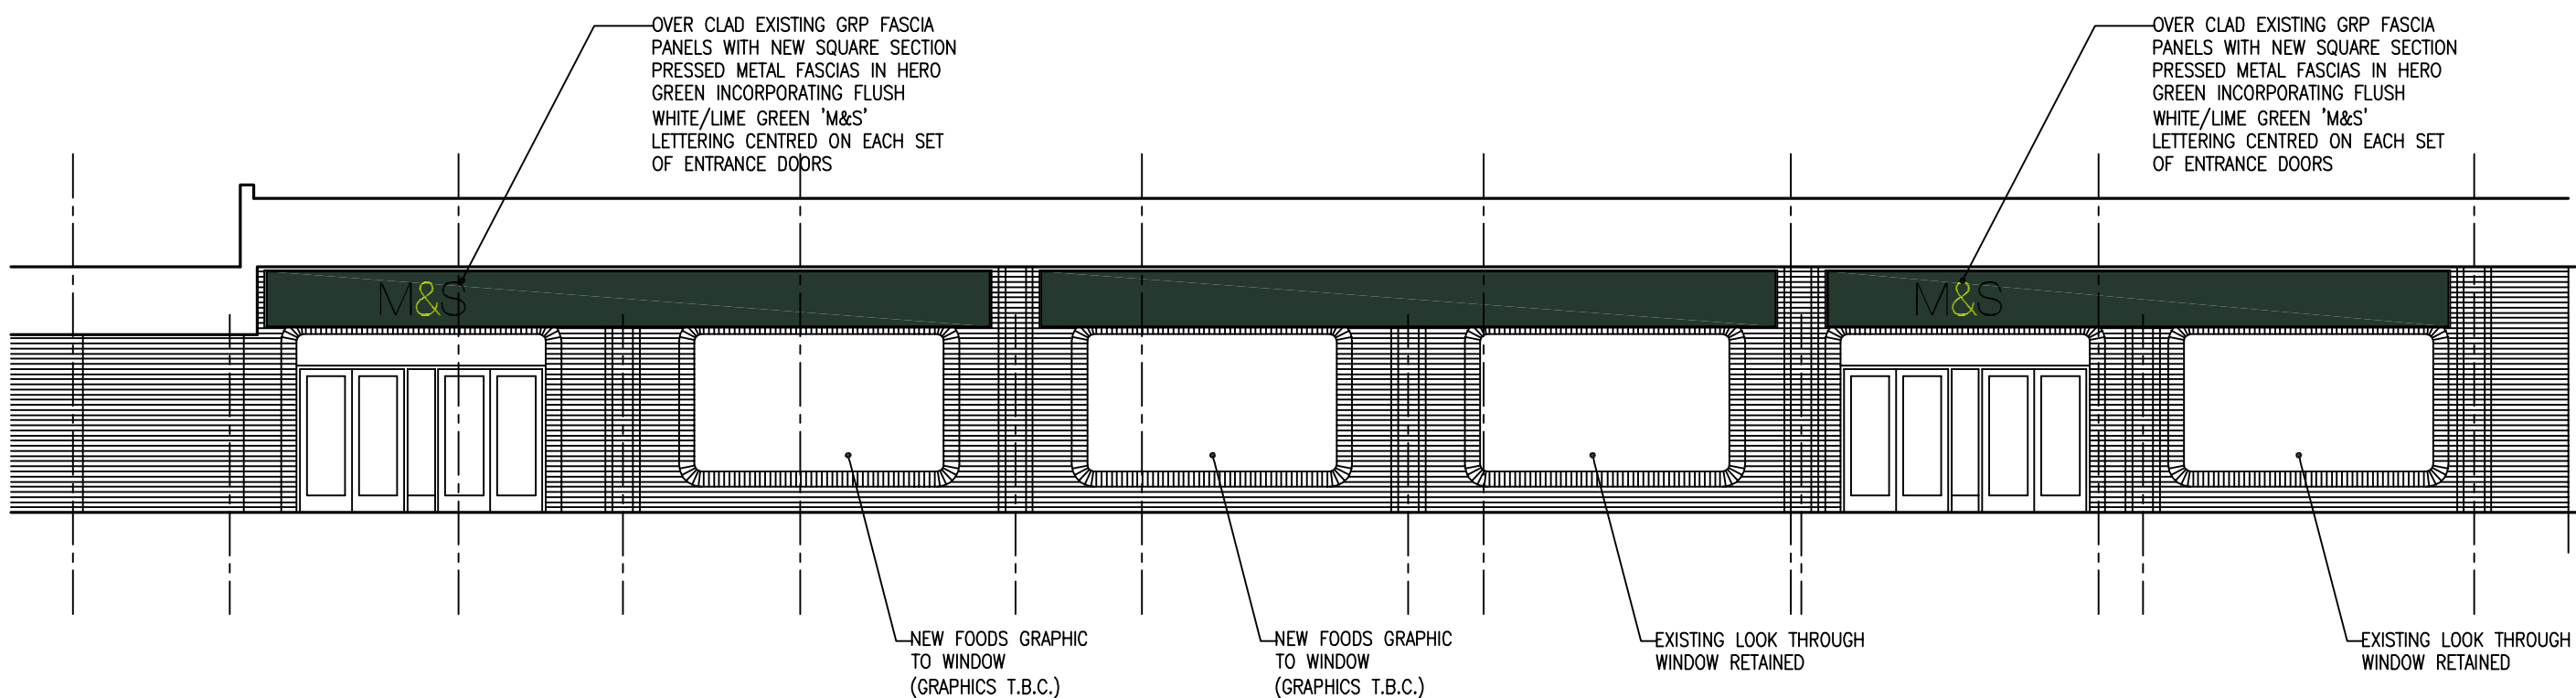

Proposed Elevation C - to Spring Garden Mall  
Scale 1:100

NB - THIS DRAWING IS TO BE READ IN CONJUNCTION  
WITH DRAWING No. 1892-BXT011-A-00008 FOR  
ROOF PLAN DETAILS AND DIMENSIONED DETAILS  
AND ELEVATIONS OF PROPOSED PLANT

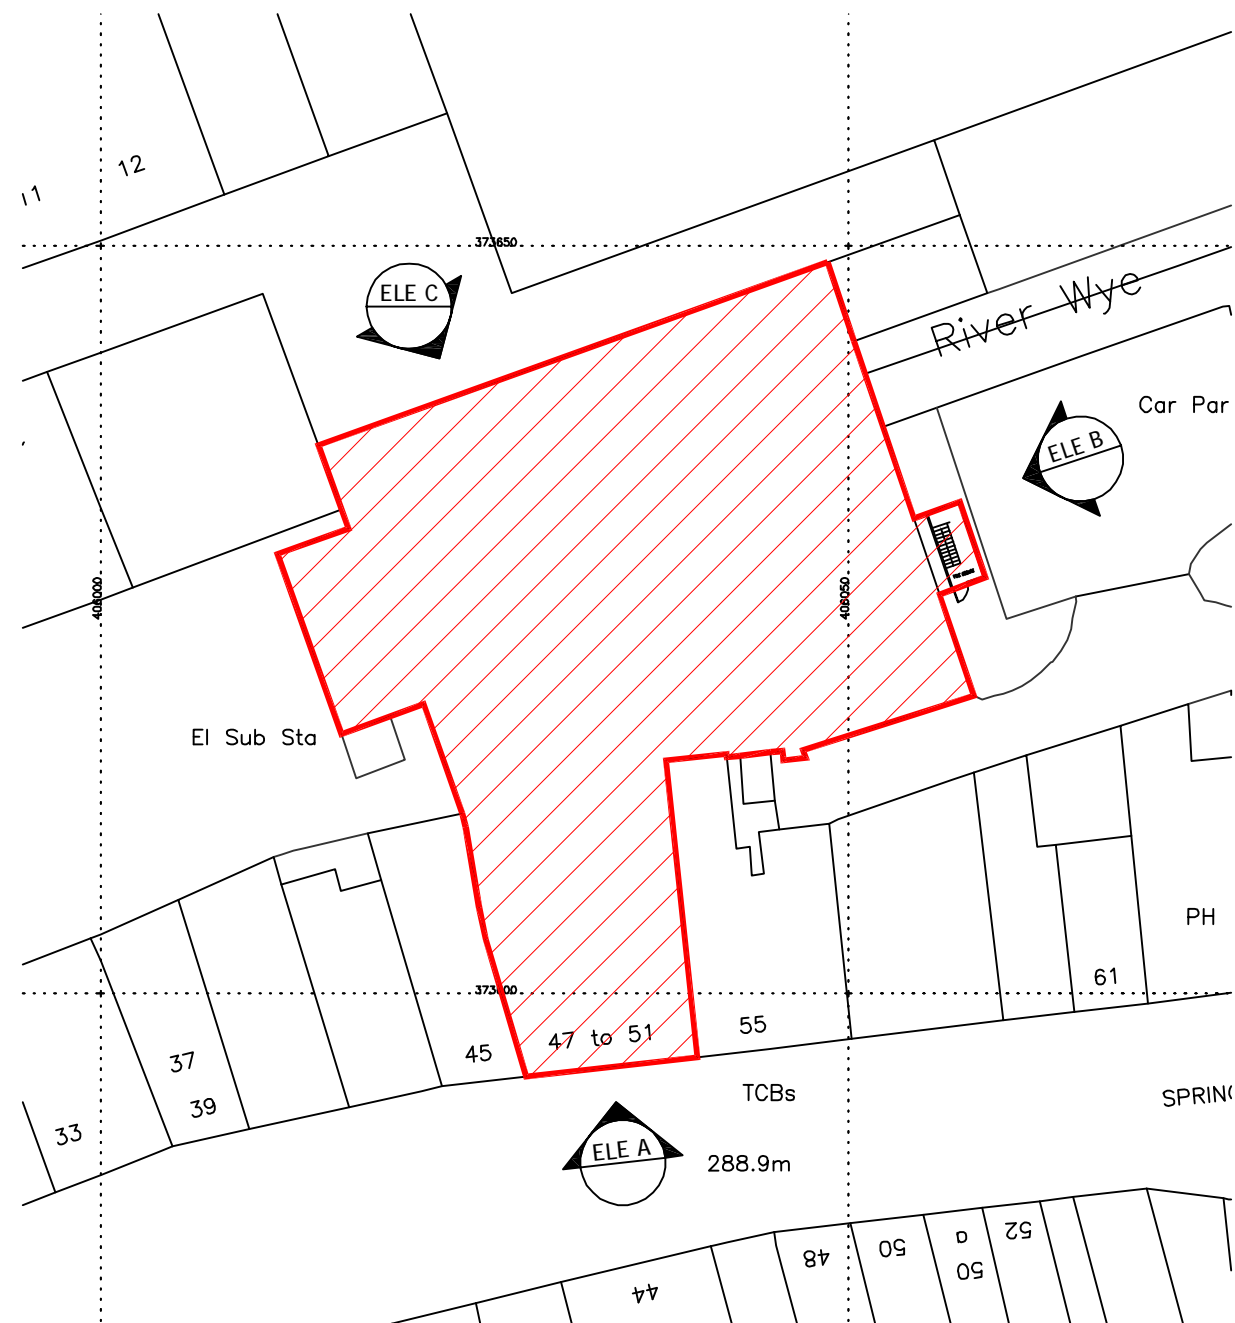

Elevation Key - Location Plan  
Scale 1:500

REV	DATE	DESCRIPTION	DRAWN	CHECKED
01	21.07.11	Works to Spring Gardens Mall Entrance Elevation Omitted.	Rmc	DC

LOCATION FIGURE



STORE NAME  
**Buxton**

STORE NUMBER  
**1892**

COUNTRY  
**UK**

PROJECT  
**MODERNISATION 2011**

DRAWING  
**EXISTING AND PROPOSED ELEVATIONS**

CONSULTANT  
**NJSR**

CONSULTANT LOGO  
**NJSR**

ARCHITECTS  
PROJECT MANAGERS  
INTERIOR DESIGNERS  
CDM COORDINATORS  
HEALTH & SAFETY MANAGERS  
HISTORIC BUILDING CONSULTANTS

SOUTHPORT t: 01704 531252 f: 01704 532833 e: southport@njsr.co.uk  
MANCHESTER t: 0161 873 8770 f: 0161 873 8771 e: manchester@njsr.co.uk  
www.njsr.co.uk www.njsrprojectservices.co.uk

SCALE	PAPER SIZE	DATE	DRAWN	CHECKED
1:100	A1	17.06.11	Rmc	DC
PROJECT No	CONSULTANT PROJECT No	DRAWING No	STATUS	REV
BXT011	221B	00003	I	01

DISCIPLINE CODE	DISCIPLINE DESCRIPTION
A	ARCHITECTURE