




Roof Plan As Existing
Scale:-1:100

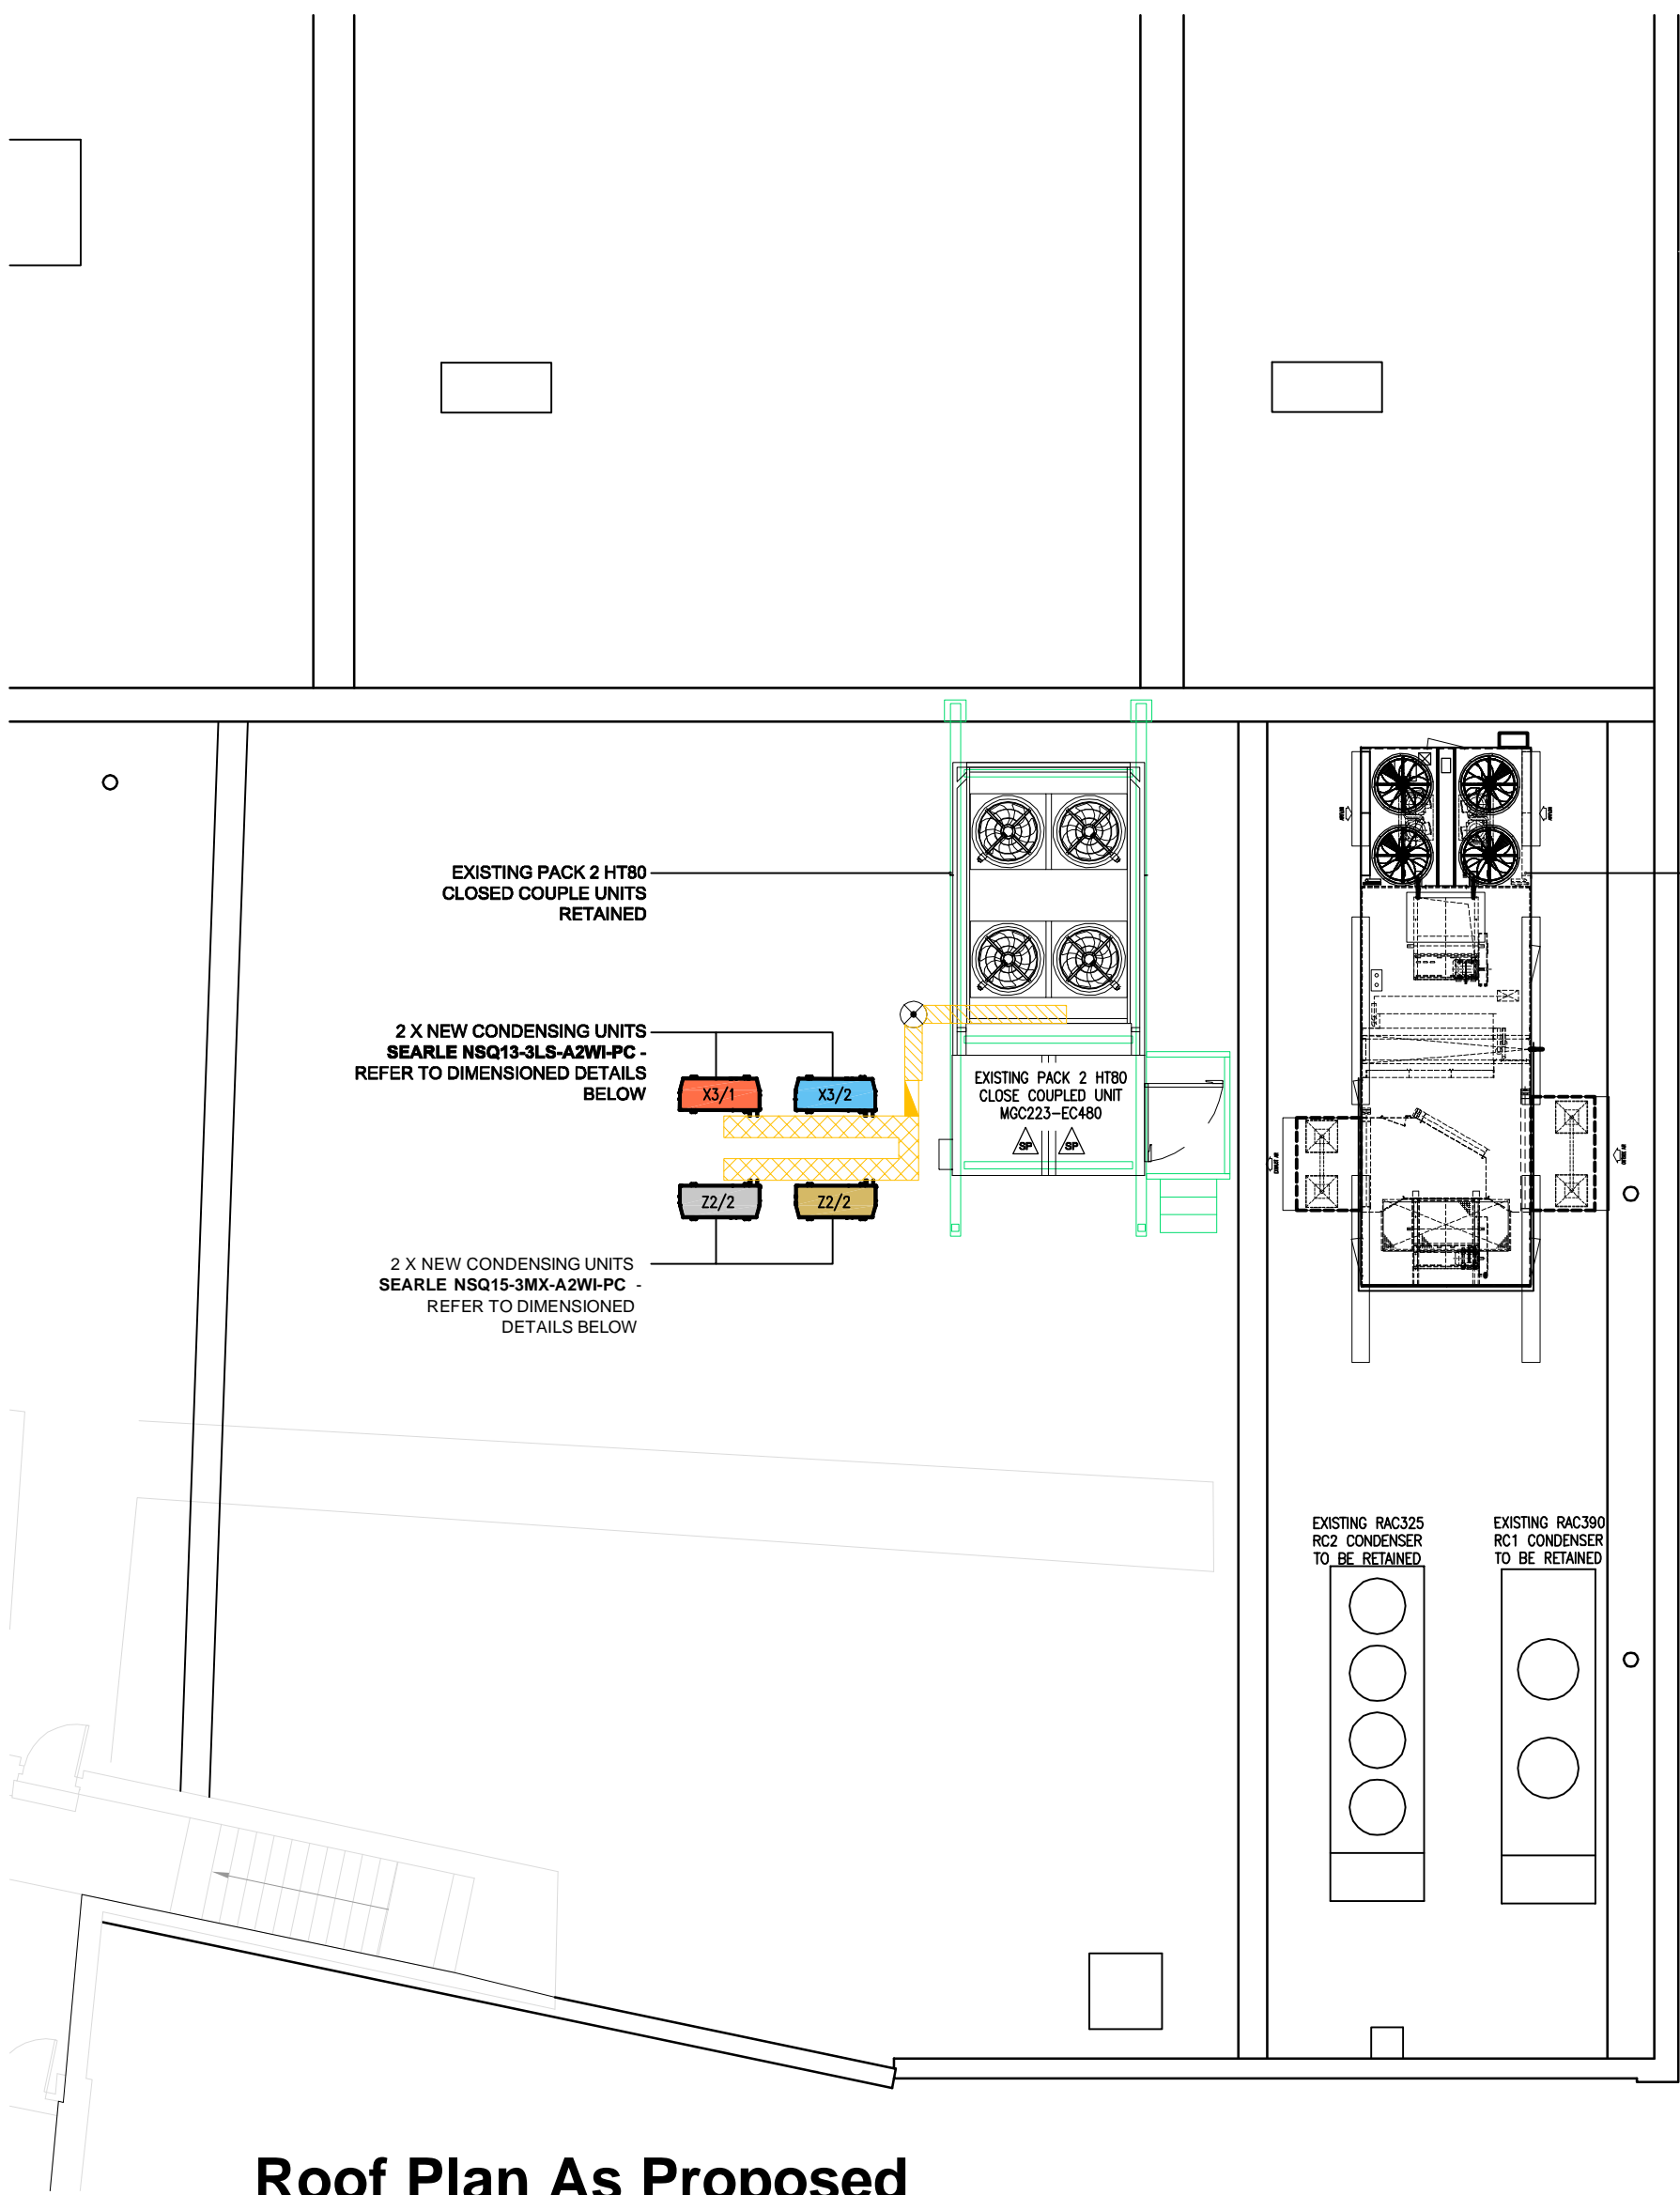





Roof Plan As Proposed
Scale:-1:100

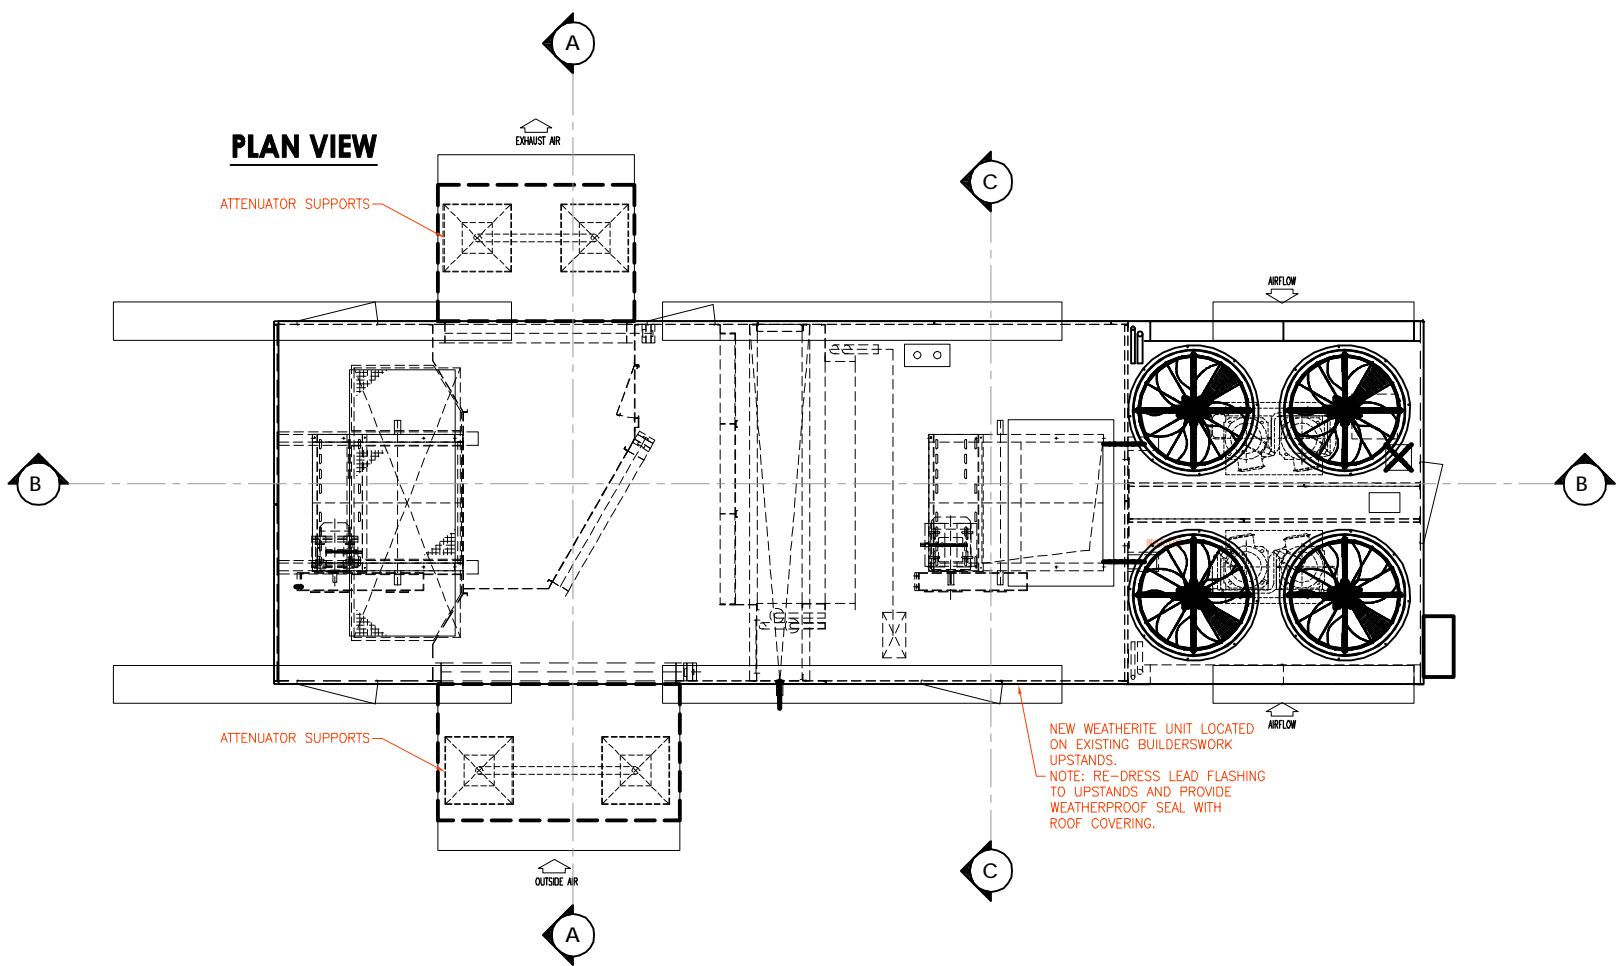




Proposed Air Handling Unit Details
Scale:-1:50

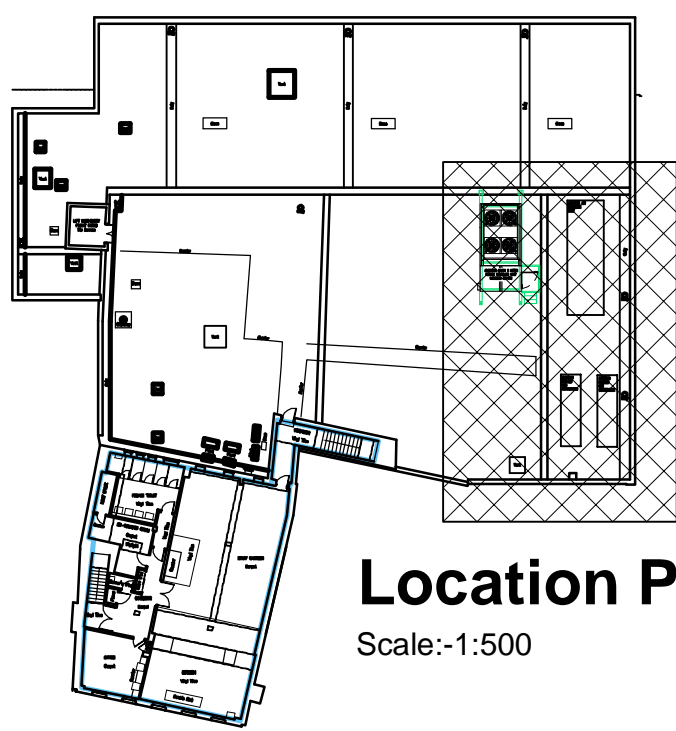

Location Plan
Scale:-1:500

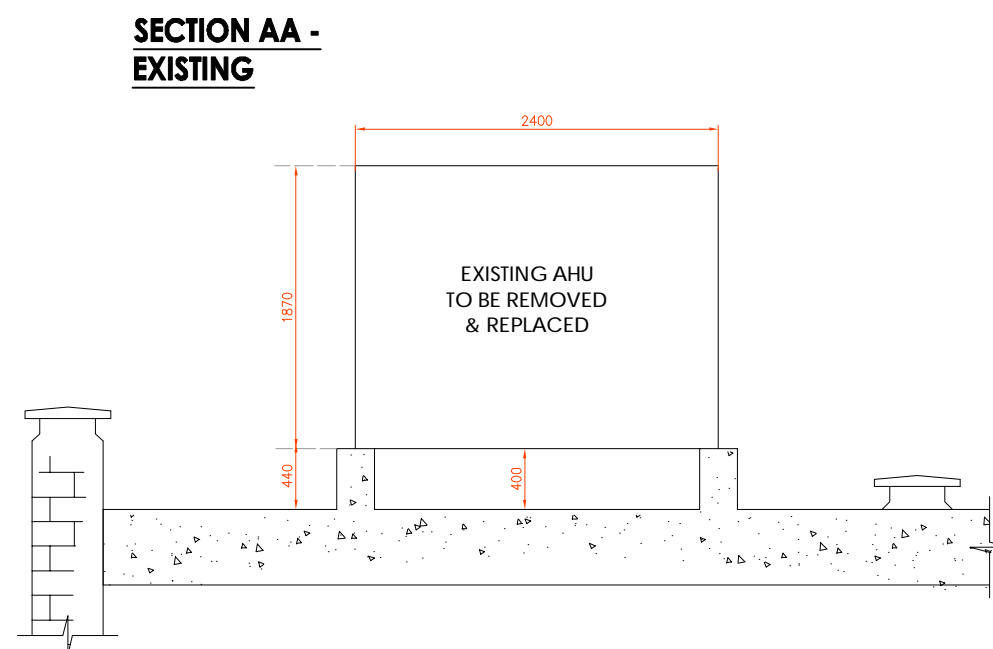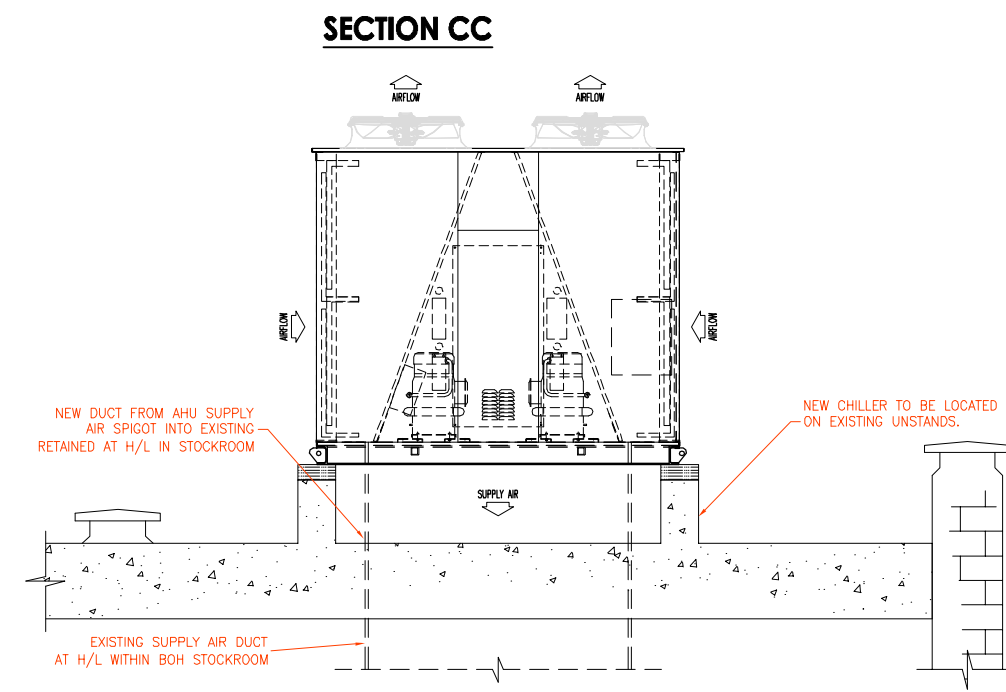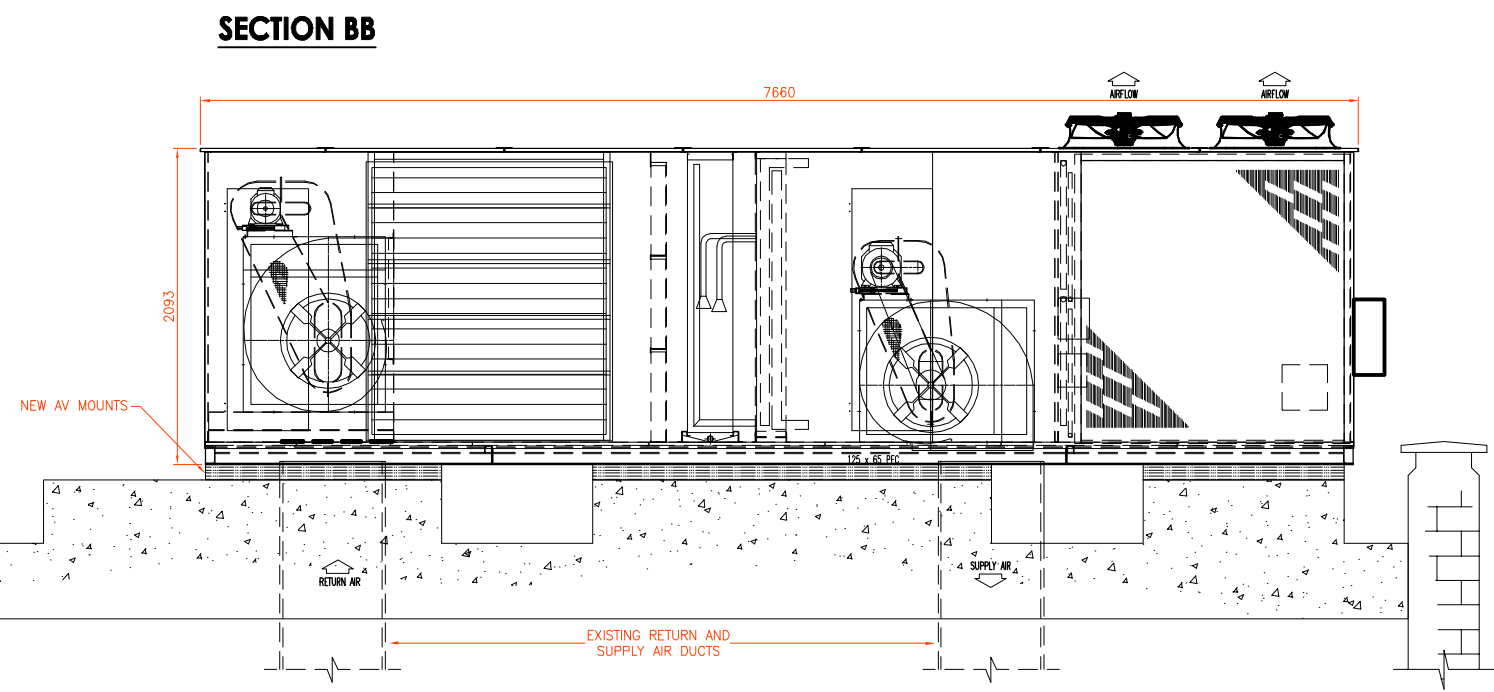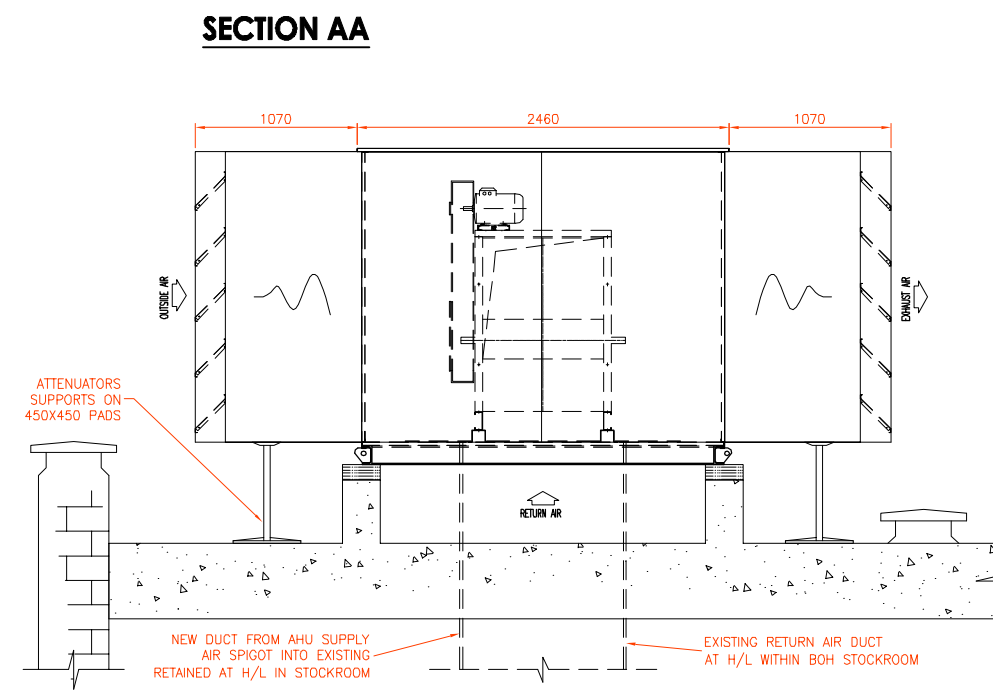

Existing Air Handling Unit Details
Scale:-1:50

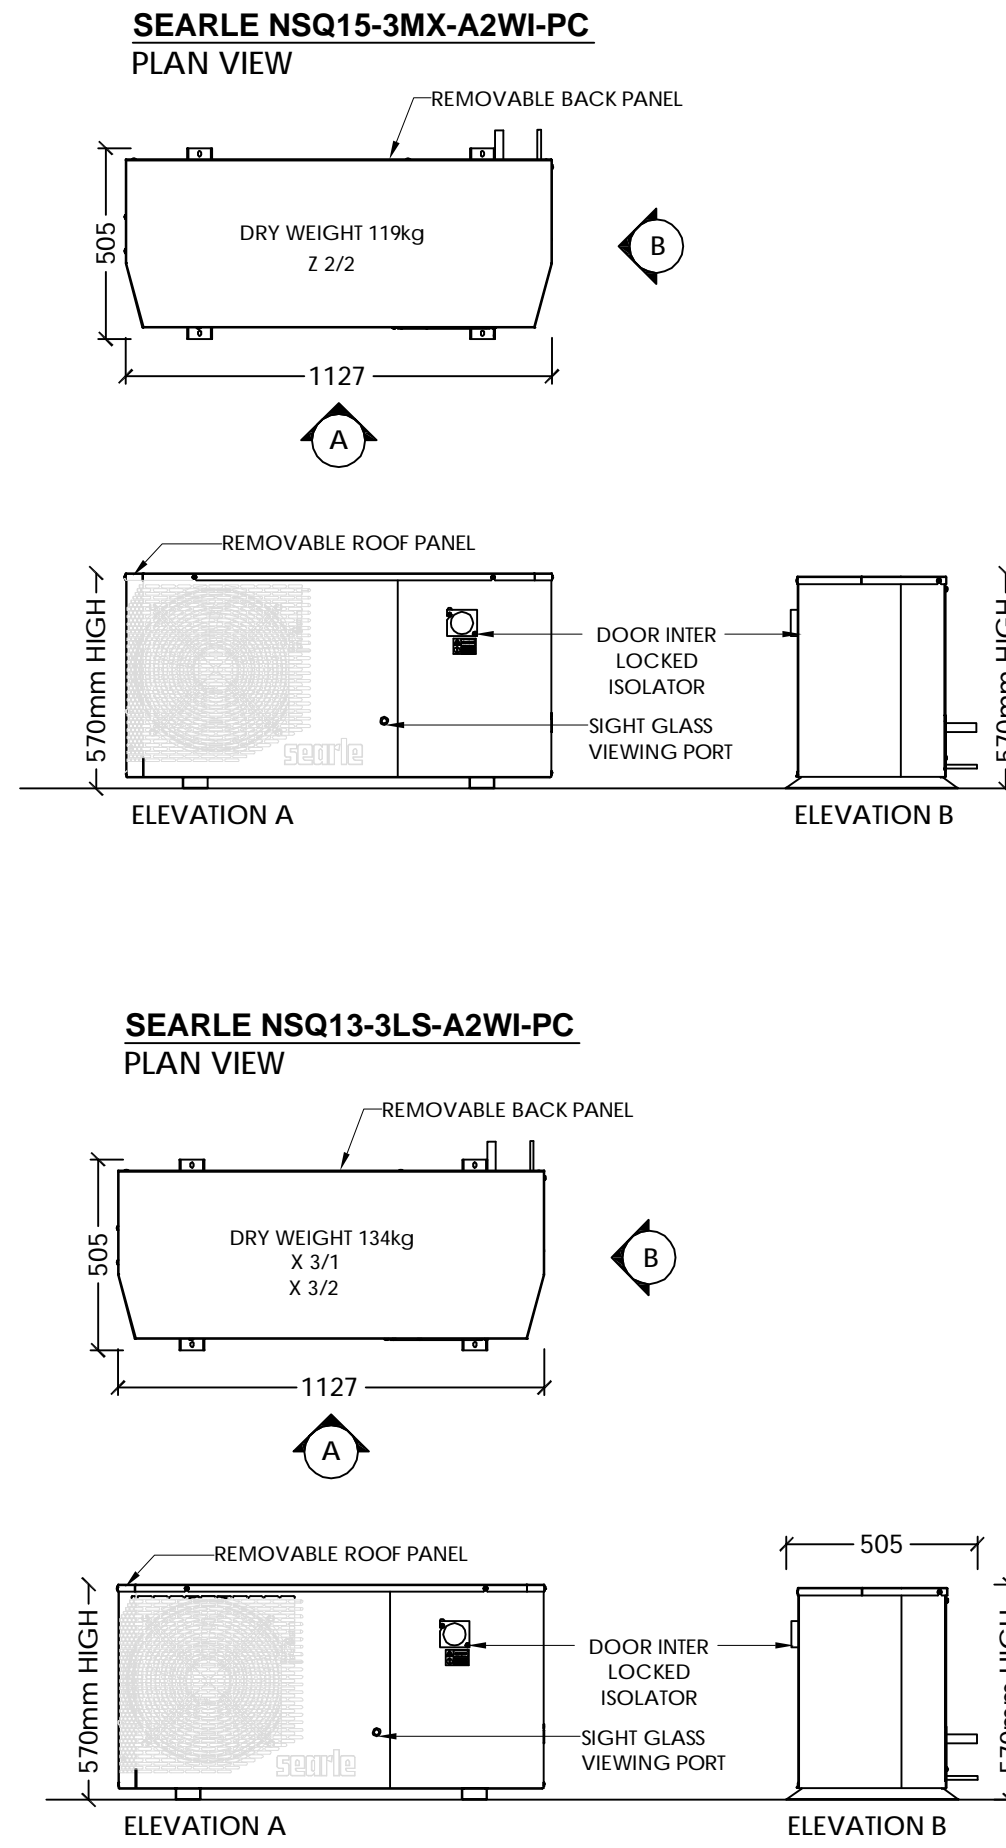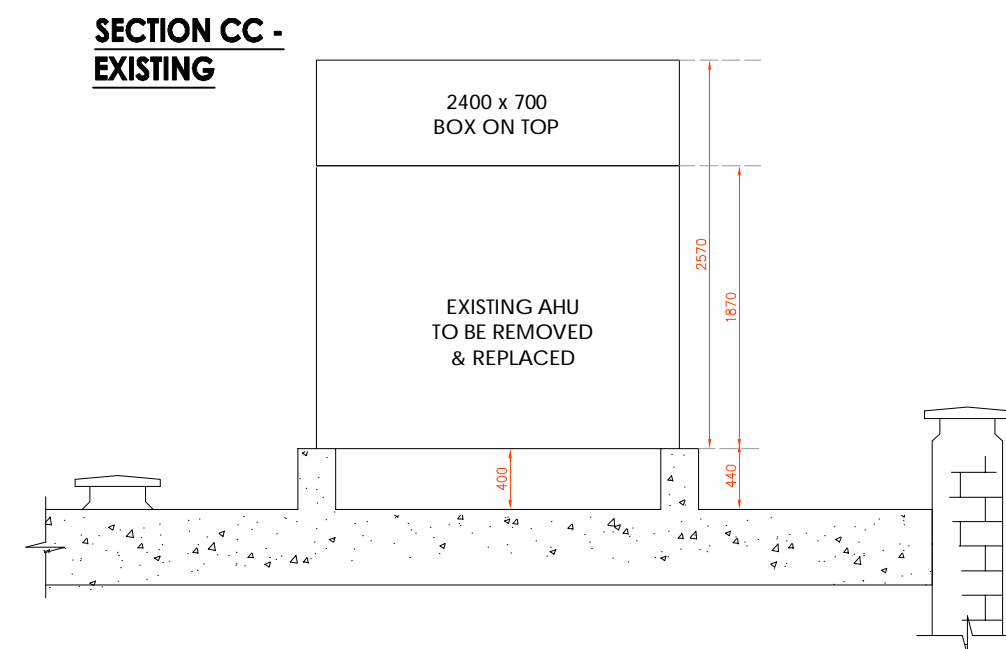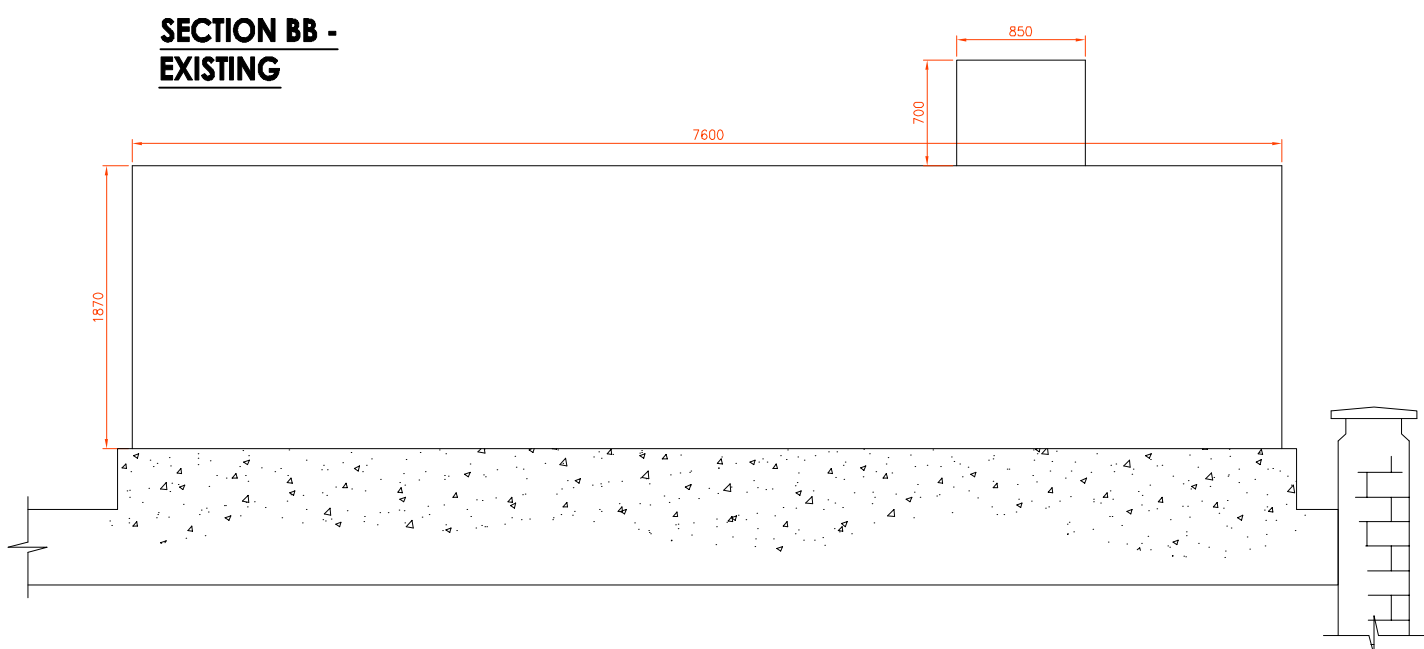

New Condensing Unit Details
Scale:-1:20

REV	DATE	DESCRIPTION	DRAWN	CHECKED
01	07.09.11	Existing AHU Details Added	LG	DC

LOCATION FIGURE



STORE NAME	M&S BUXTON
STORE NUMBER	1892
COUNTRY	ENGLAND
PROJECT	2011 MODERNISATION

ROOF PLAN AS EXISTING & PROPOSED

CONSULTANT	NJSR
CONSULTANT LOGO	
ARCHITECTS	PROJECT MANAGERS
INTERIOR DESIGNERS	CDM COORDINATORS
HEALTH & SAFETY MANAGERS	HISTORIC BUILDING CONSULTANTS
SOUTHPORT MANCHESTER	t: 01704 531252 f: 01704 532833 e: southport@njsr.co.uk
	t: 0161 873 8770 f: 0161 873 8771 e: manchester@njsr.co.uk
WWW.NJSR.CO.UK	WWW.NJSRPROJECTSERVICES.CO.UK

SCALE	PAPER SIZE	DATE	DRAWN	CHECKED
VARIES	A1	24.08.11	PD	DC
PROJECT No	CONSULTANT PROJECT No	DRAWING No	STATUS	REV
BXT011	221B	00008	I	01
DISCIPLINE CODE	DISCIPLINE DESCRIPTION			
A	ARCHITECTURE			