
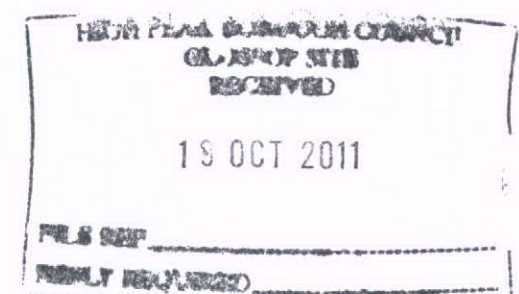
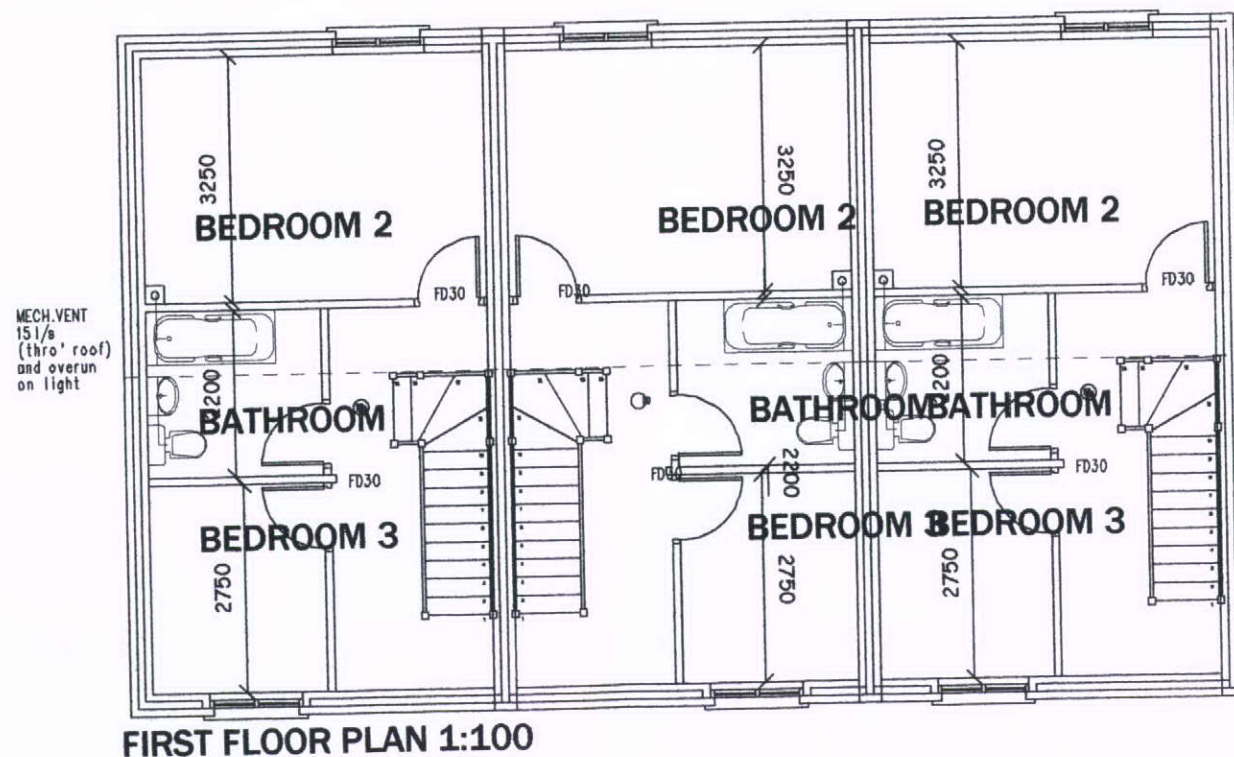
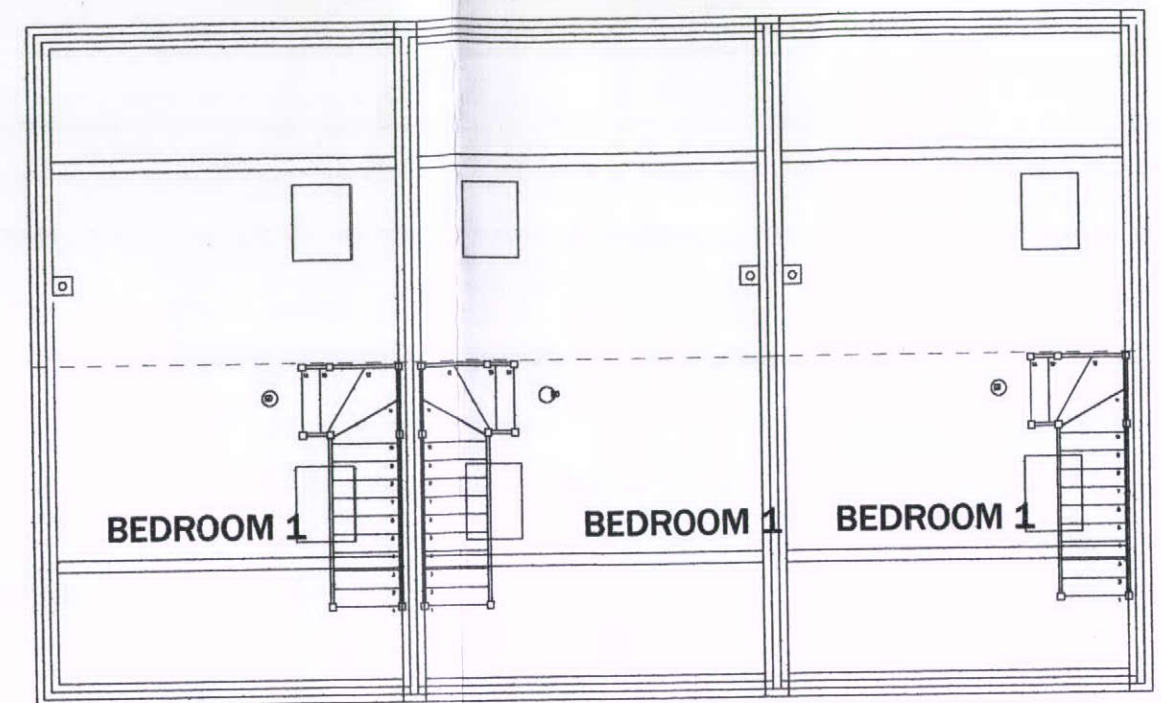


Do not scale from drawing - use written dimensions only
- any discrepancies should be reported to the architect.
This drawing is copyright and should not be reproduced
without written consent of Paul Searle Architect Ltd.

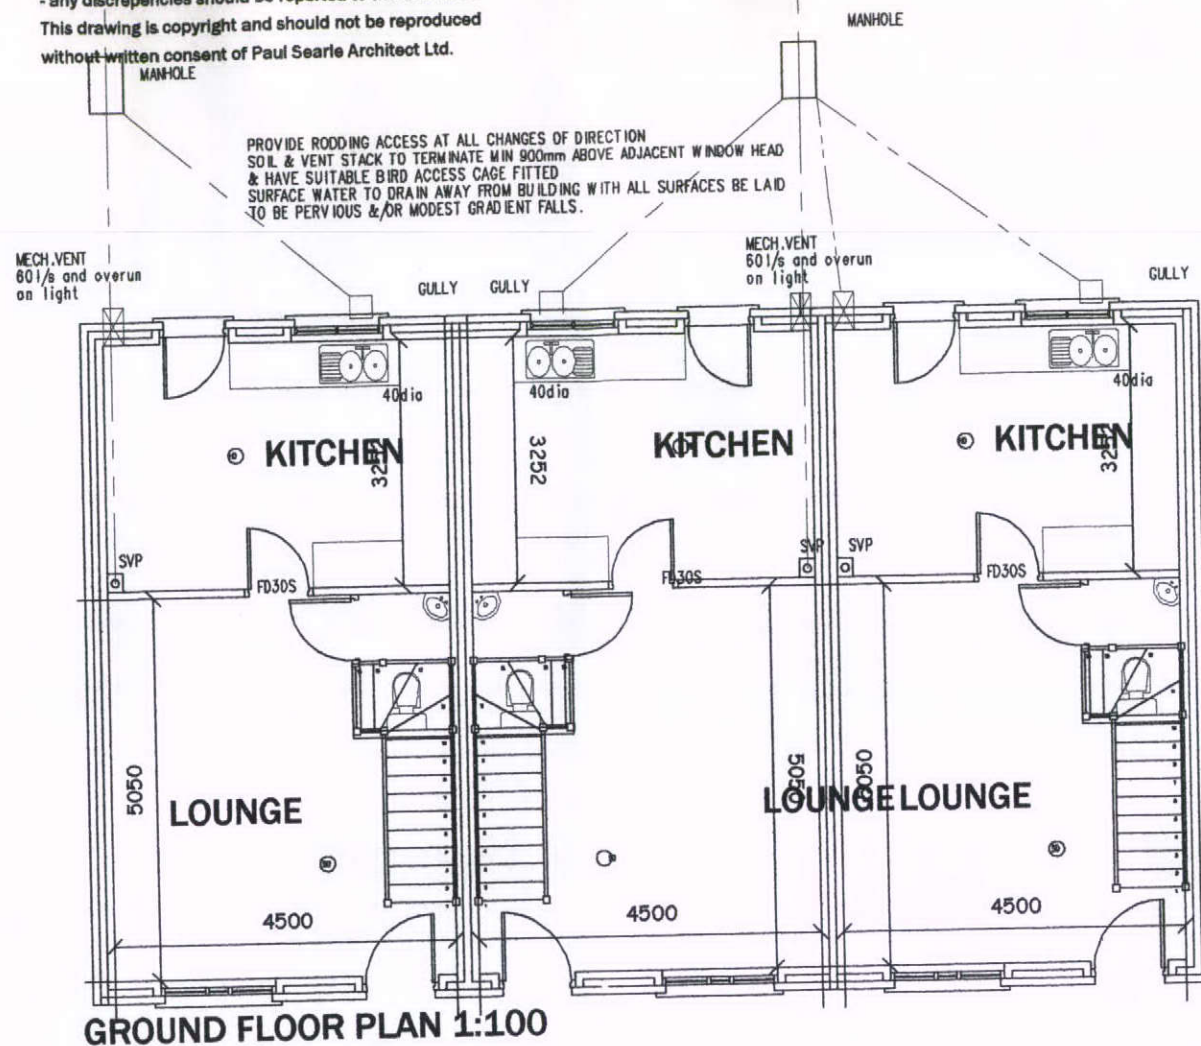

Paul Searle Architect Ltd.
CHARTERED ARCHITECT

MILLINGTON HOUSE 12 LEEK ROAD CONGLETON CW
HILLSIDE LEEK OLD ROAD RUSHTON SPENCER ST1
(01260) 289019 OR 226550 (mobile) 07989 410

PLANNING NOTES - proposed traditional
materials to 3-storey Town Houses.

WALLS IN 150MM COURSED NATURAL STONE
ROOF IN BLUE SMOOTH NATURAL SLATES
EXTERNAL JOINERY IN TIMBER PAINTED WHITE
WINDOW FRAMES IN WHITE TIMBER
RAINWATER GOODS IN BLACK UPVC
EXTERNAL METALWORK PAINTED BLACK

JOB Waterswallows, BUXTON.

CLIENT BLUE ANCHOR.

DRAWING: FULL FLOOR PLANS 3-storey Terrace

DATE Sept 11 SCALE 1:100 @A3

DRAWING NO. 1101/08