


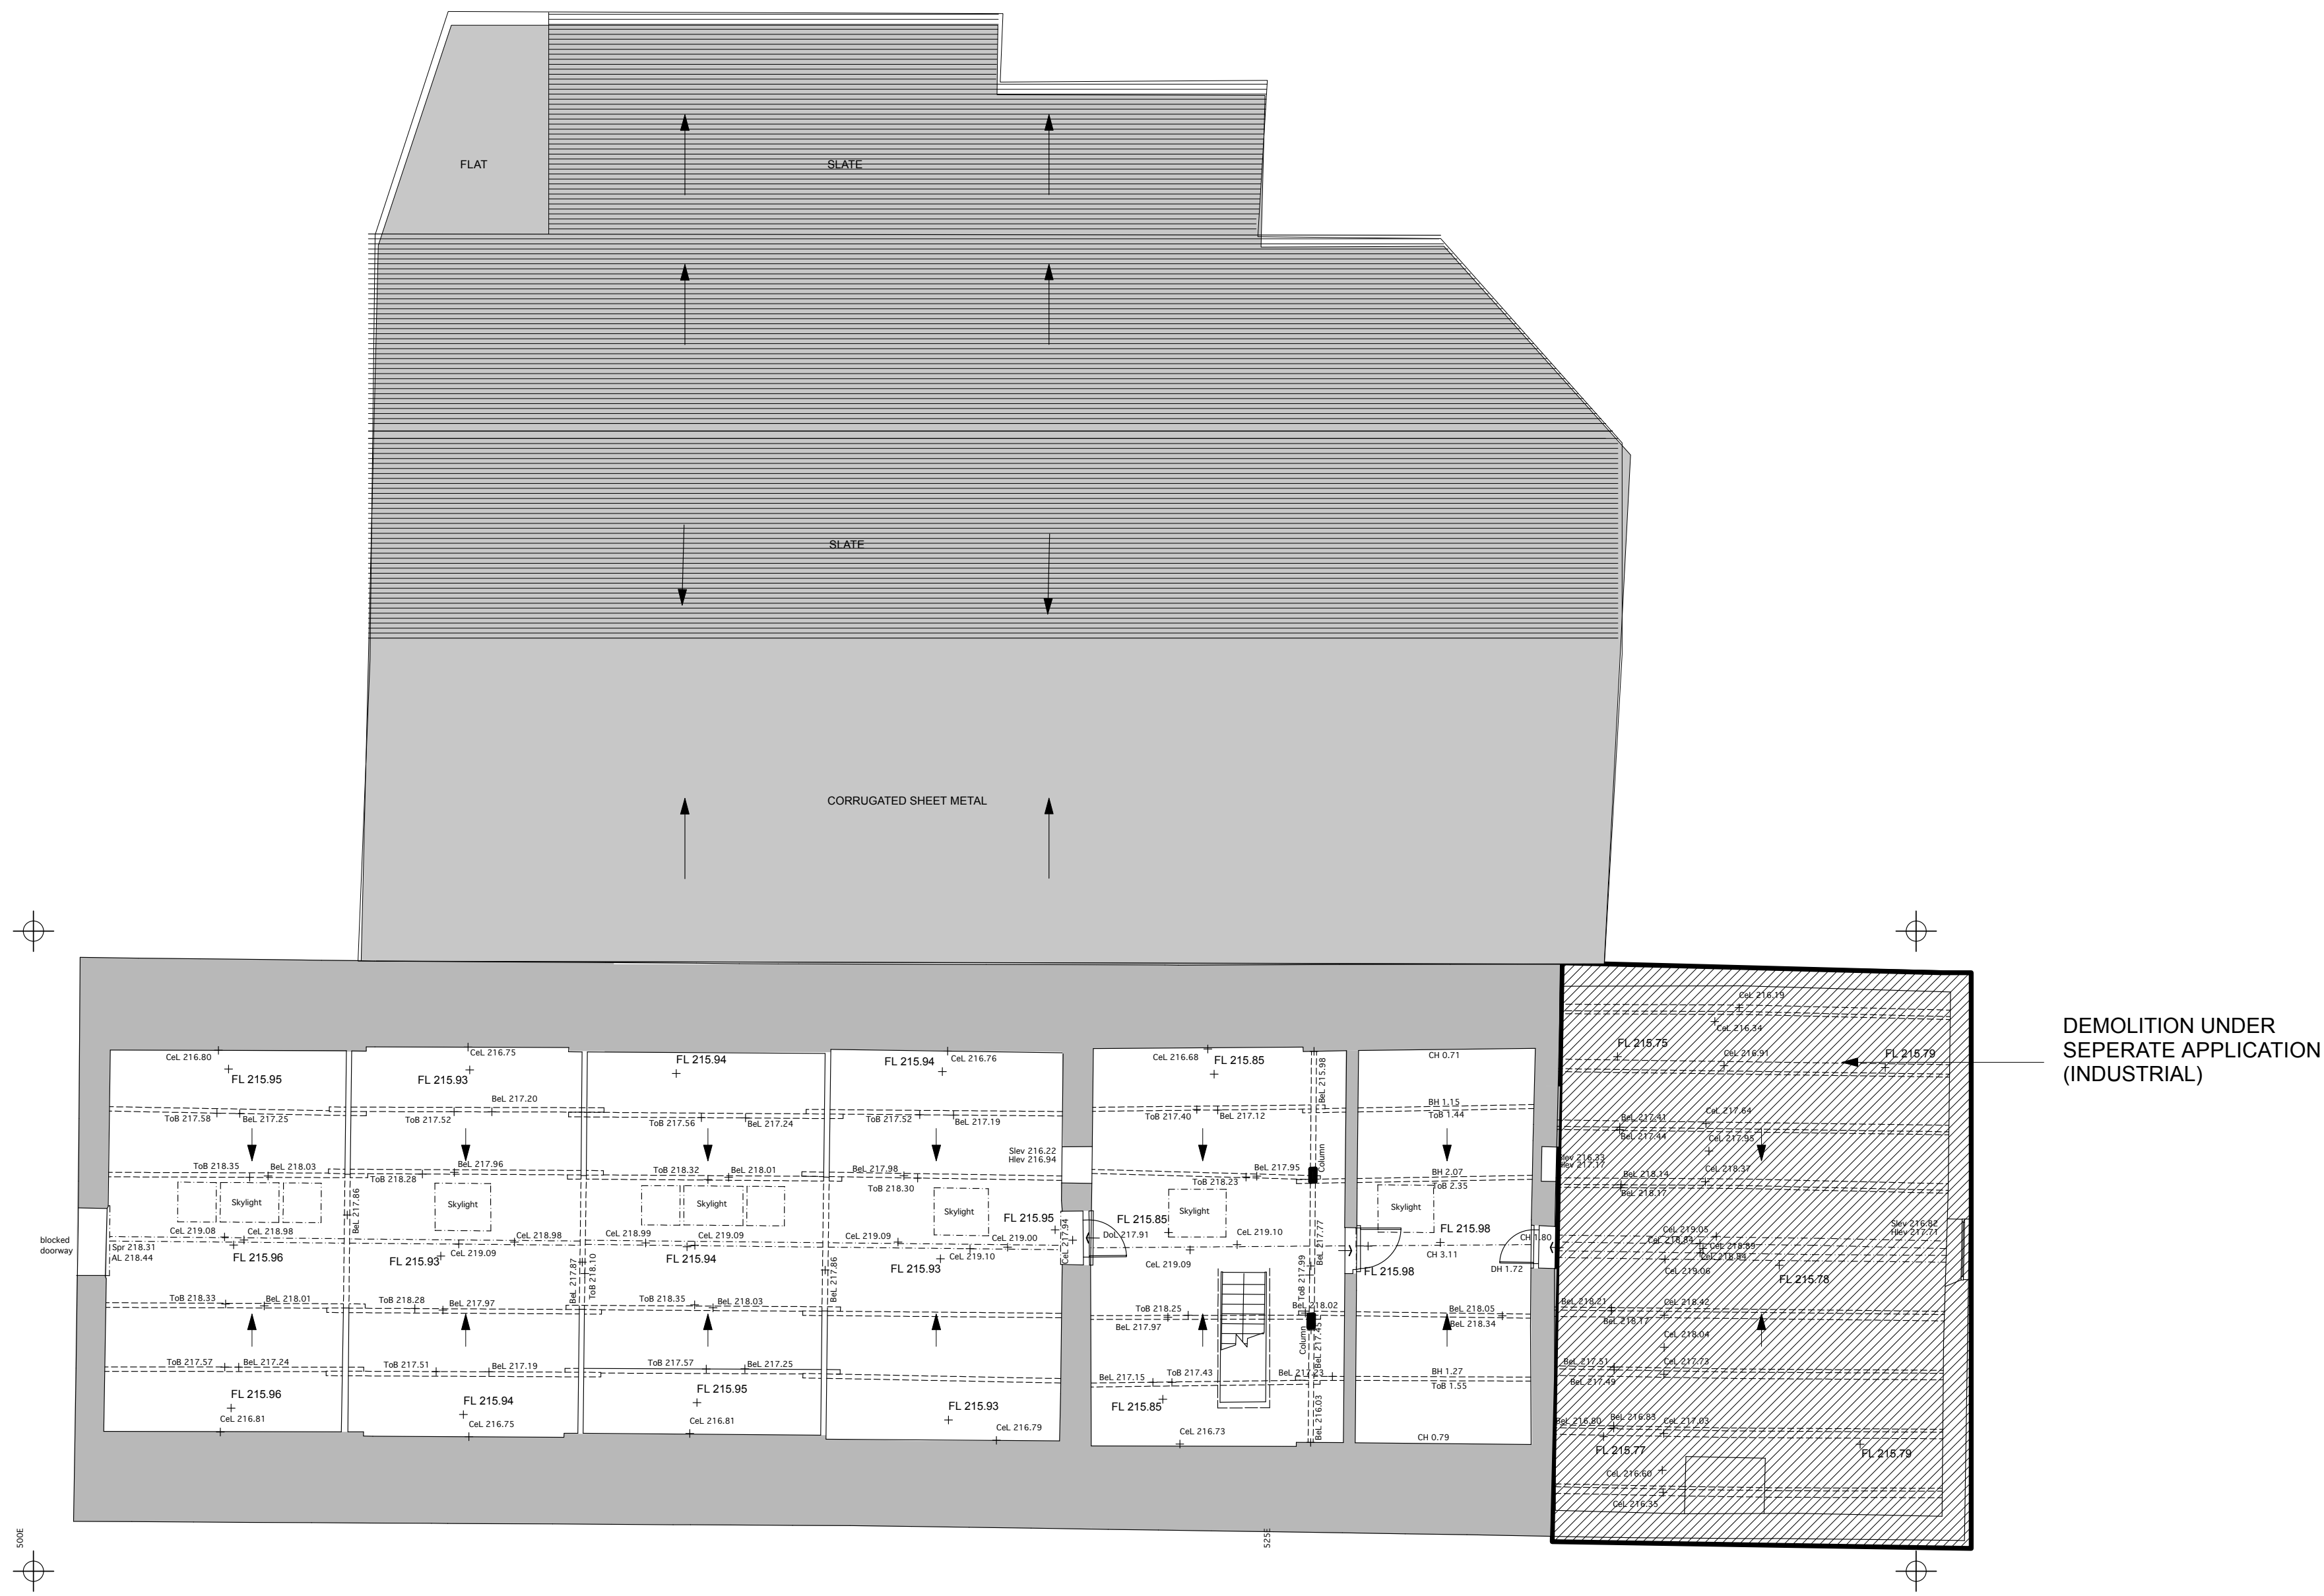

Existing Second Floor Plan

CONTRACTOR TO SITE CHECK ALL DIMENSIONS PRIOR TO COMMENCING WORK AND REPORT DISCREPENCIES TO ARCHITECT.
DO NOT SCALE FROM THIS DRAWING.
READ IN CONJUNCTION WITH ANY RELEVANT STRUCTURAL ENGINEER'S DRAWINGS.

Mattin MacLean Ltd
Chartered Architects
1 Market Street, Whaley Bridge
High Peak, SK23 7AA
Tel: 01663 733336 Fax: 01663 719916
Email: rvm@mattinmaclean.co.uk

Project Bowden Hey Mill Chapel-en-le-frith			Job No MM2104B
Title EXISTING SECOND FLOOR PLAN & ROOF PLAN (MILL)			Date JUNE 11
			Scale 1:100@A1
Category	C/Sftb Element	Sequential No 006	Revision

THESE DWGS. ARE FOR PLANNING APPROVAL ONLY AND SHOULD NOT BE USED FOR ANY OTHER PURPOSE WITHOUT PRIOR CONSENT OF THE ARCHITECT.