
Proposed Second Floor Plan



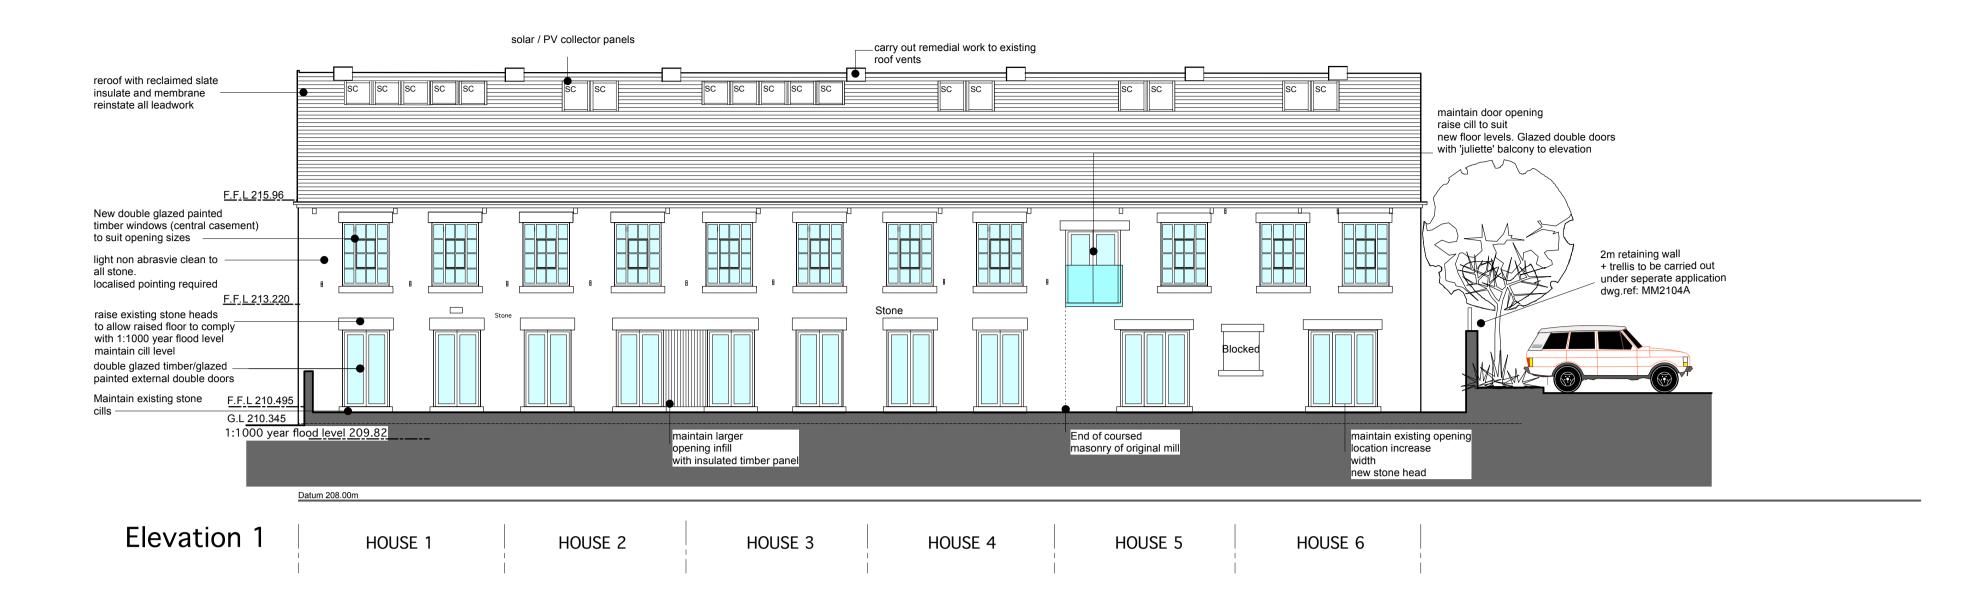

CONTRACTOR TO SITE CHECK ALL DIMENSIONS PRIOR TO COMMENCING WORK AND REPORT DISCREPENCIES TO ARCHITECT. DO NOT SCALE FROM THIS DRAWING. READ IN CONJUNCTION WITH ANY RELEVANT STRUCTURAL ENGINEER'S DRAWINGS.			
Mattin MacLean Ltd Chartered Architects I Market Street, Whaley Bridge High Peak, SK23 7AA Tel: 01663 733336 Fax: 01663 719916 Email: rym@mattinmaclean.co.uk			
Project			Job No
Bowden Hey Mill Chapel-en-le-frith			MM2104B
Title PROPOSED ELEVATIONS & CROSS SECTION A-A (MILL)			JUNE 11
			Scale 1:100@A1
Category	CiSfb Element	Sequential No 012	Revision
THESE DWGS. ARE FOR PLANNING APPROVAL ONLY AND SHOULD NOT BE USED FOR ANY OTHER PURPOSE WITHOUT PRIOR CONSENT OF THE ARCHITECT.			

•