


EXISTING GROUND FLOOR PLAN

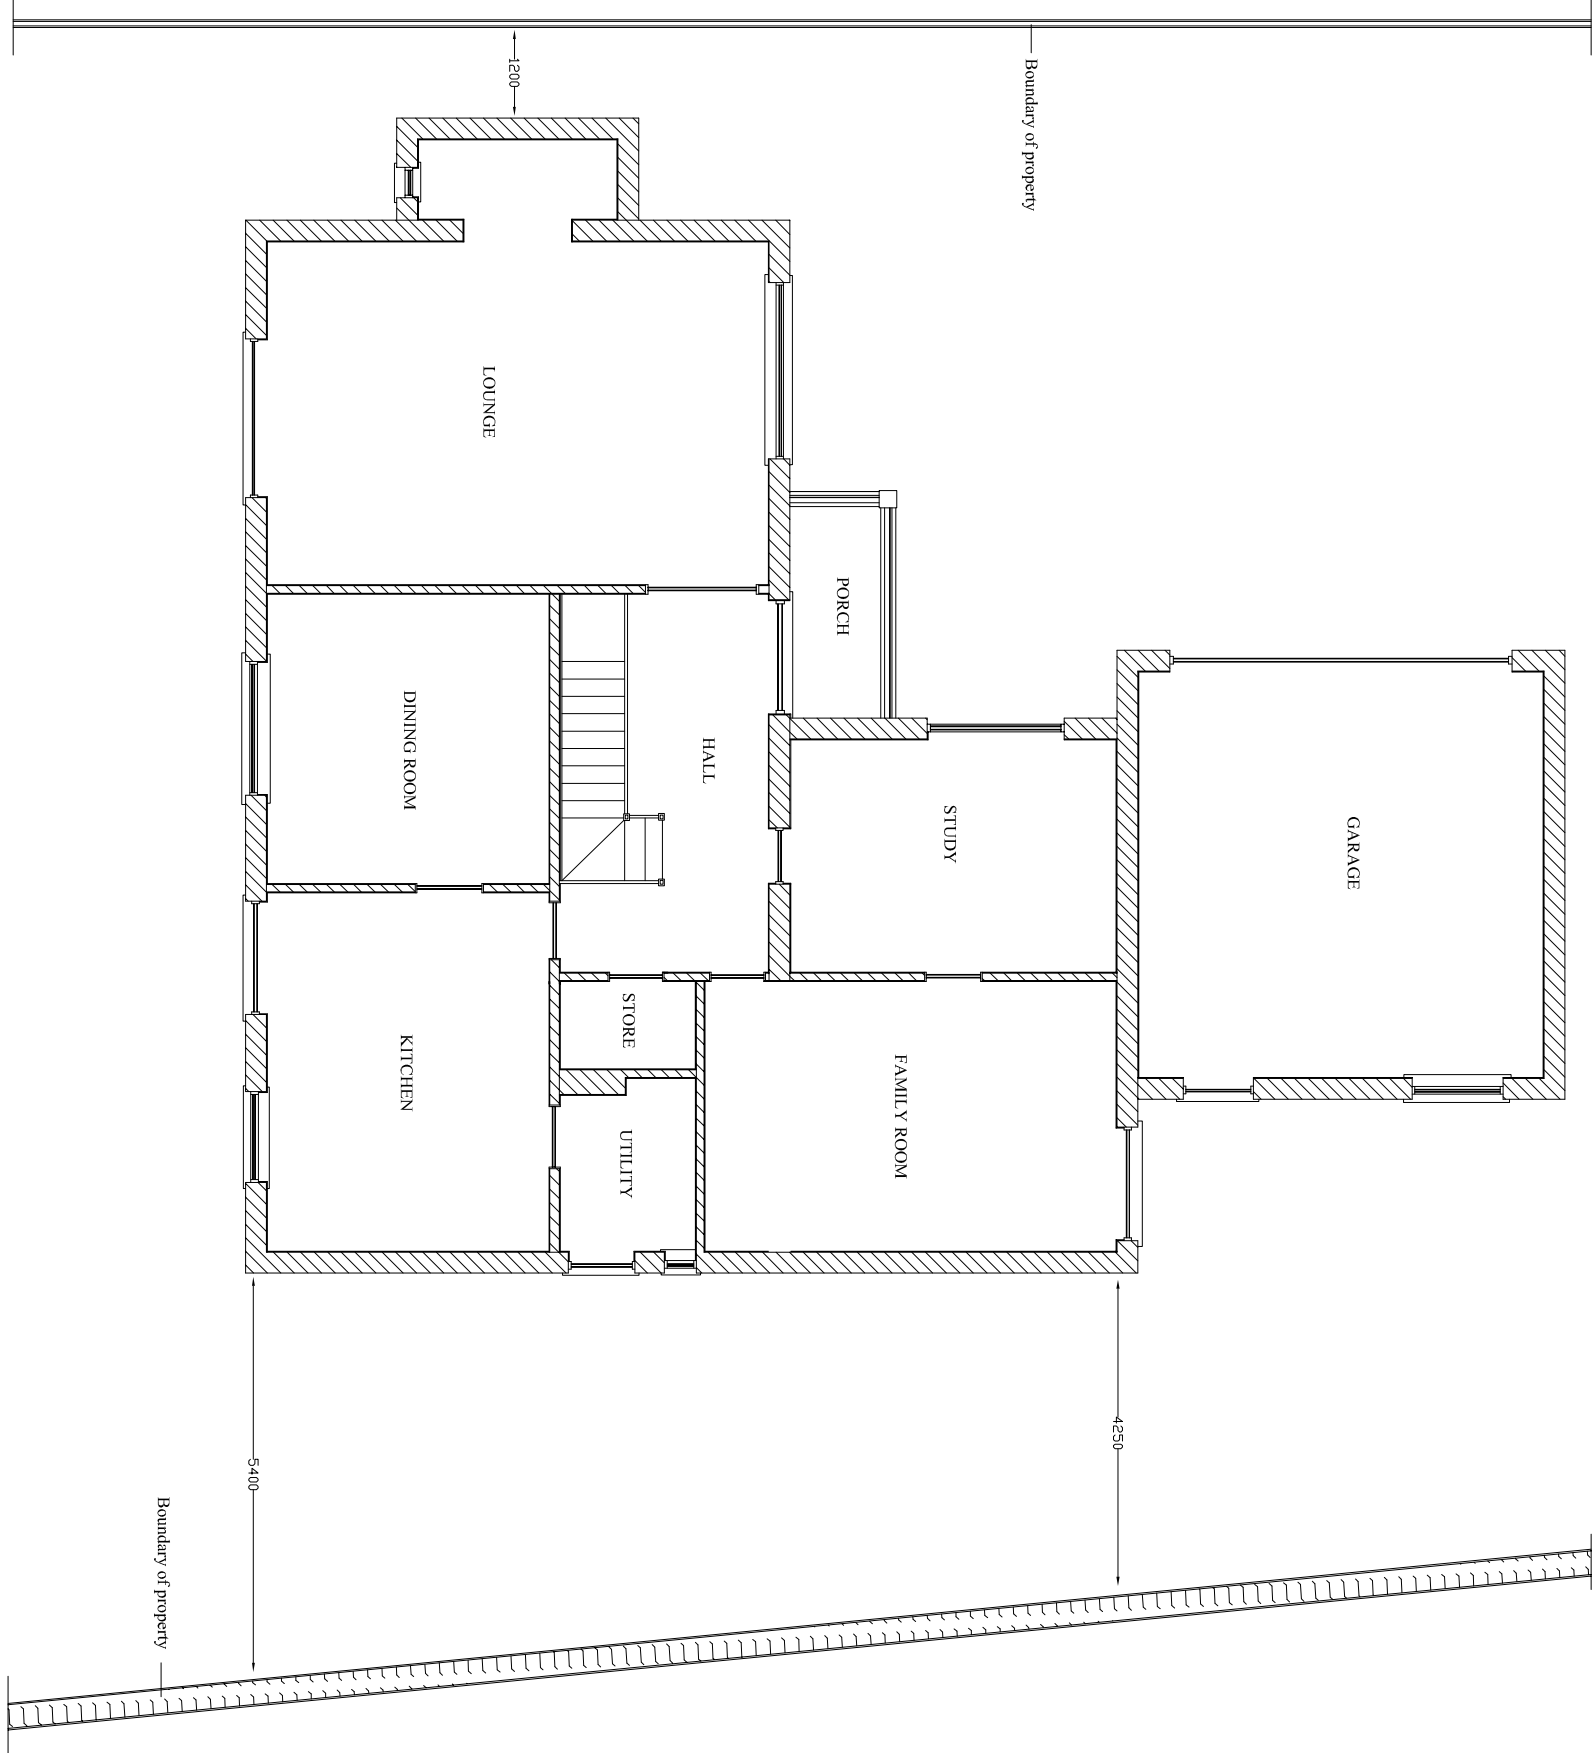

SCALE 1:100

DRAWING NO. 03