





PROPOSED FRONT ELEVATION

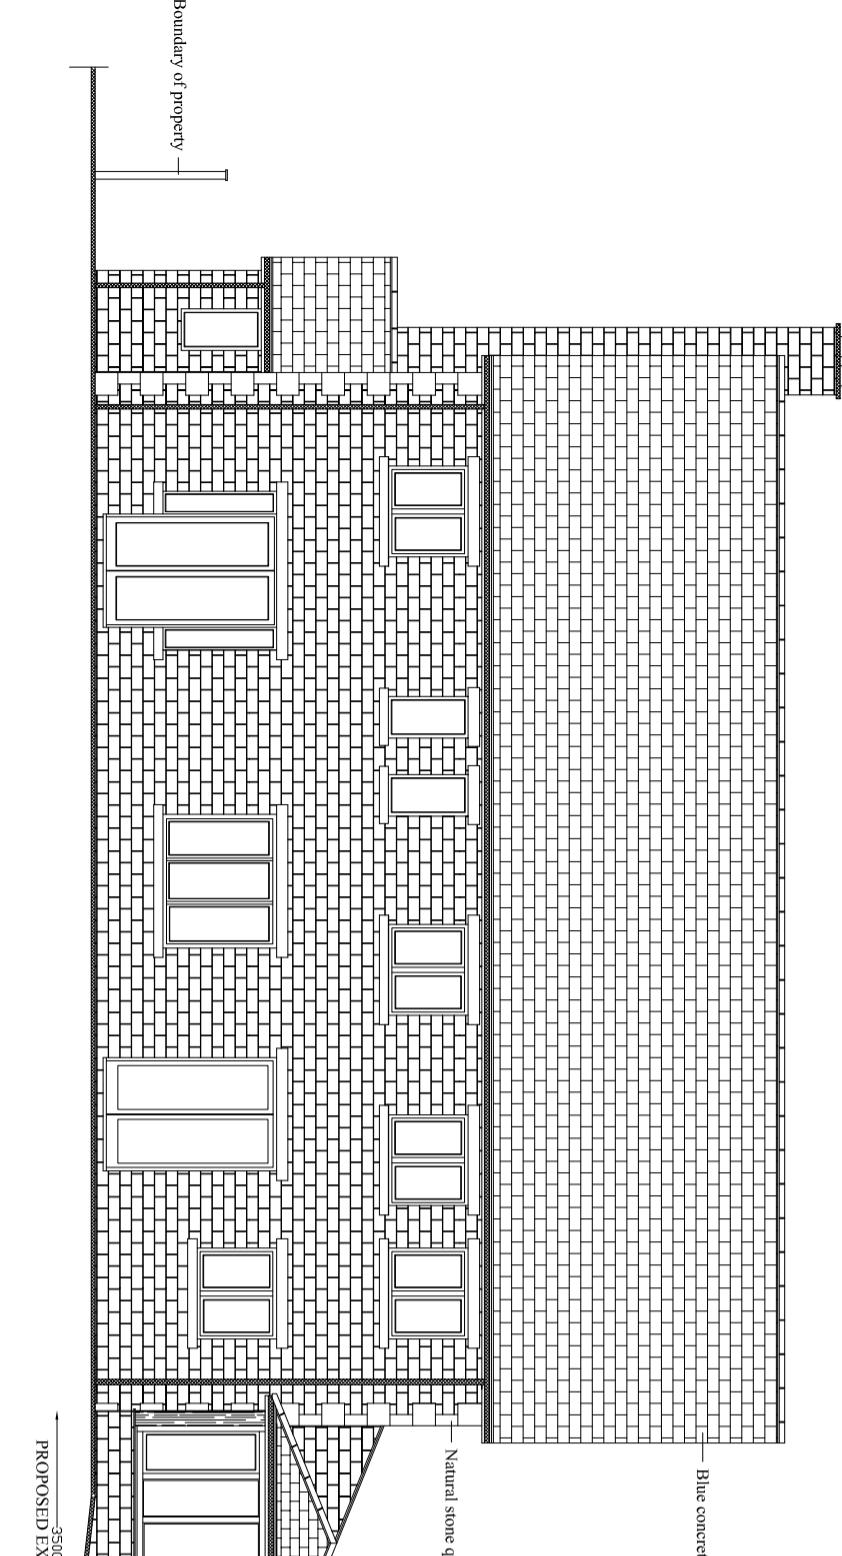

PROPOSED SIDE (WEST) ELEVATION

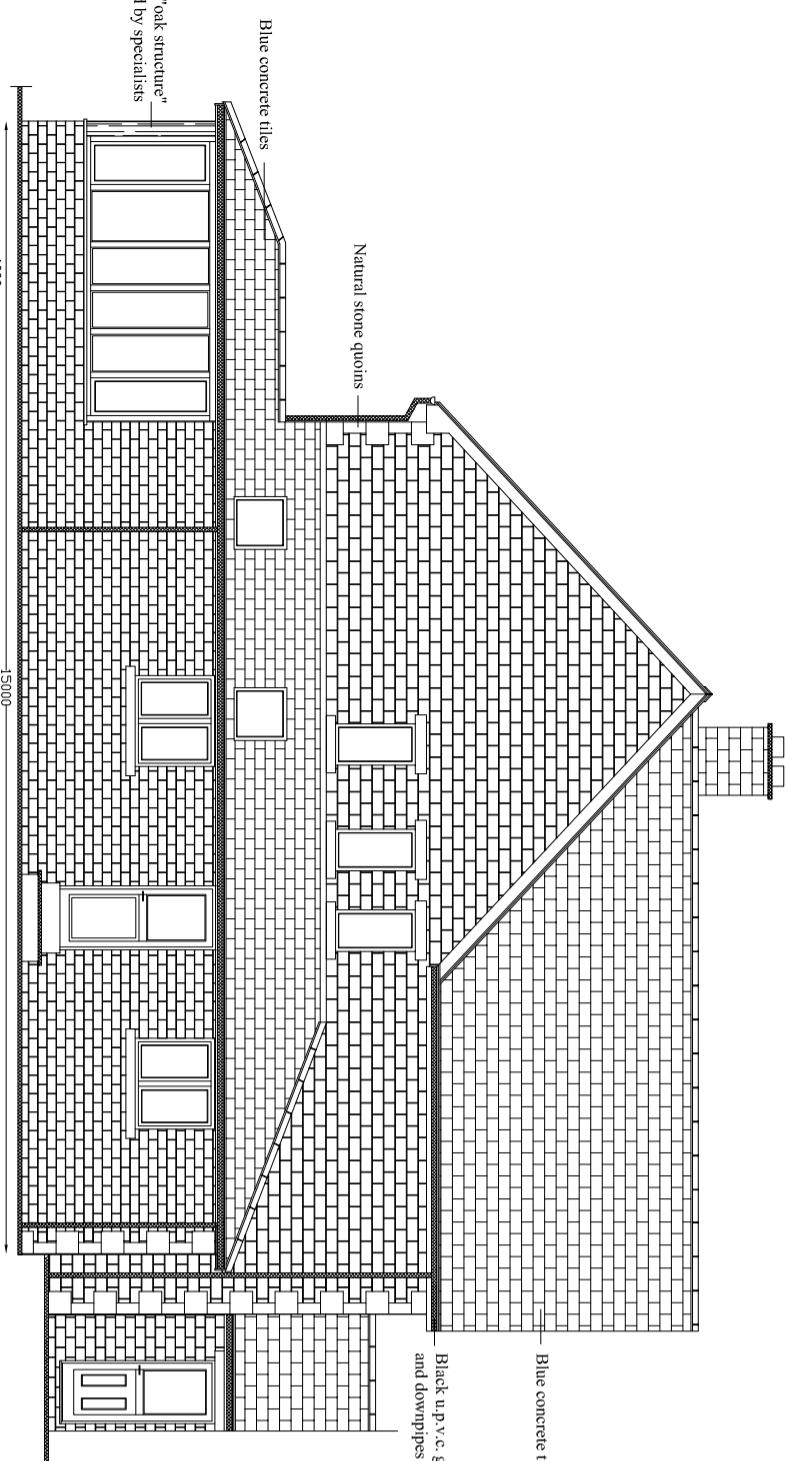

PROPOSED REAR ELEVATION

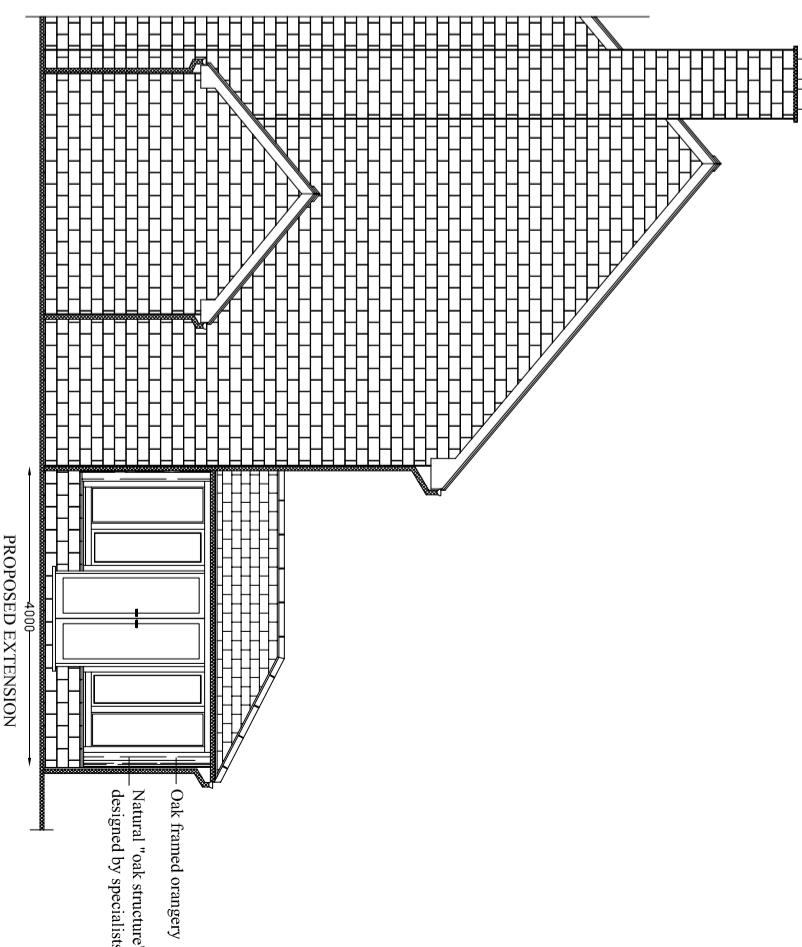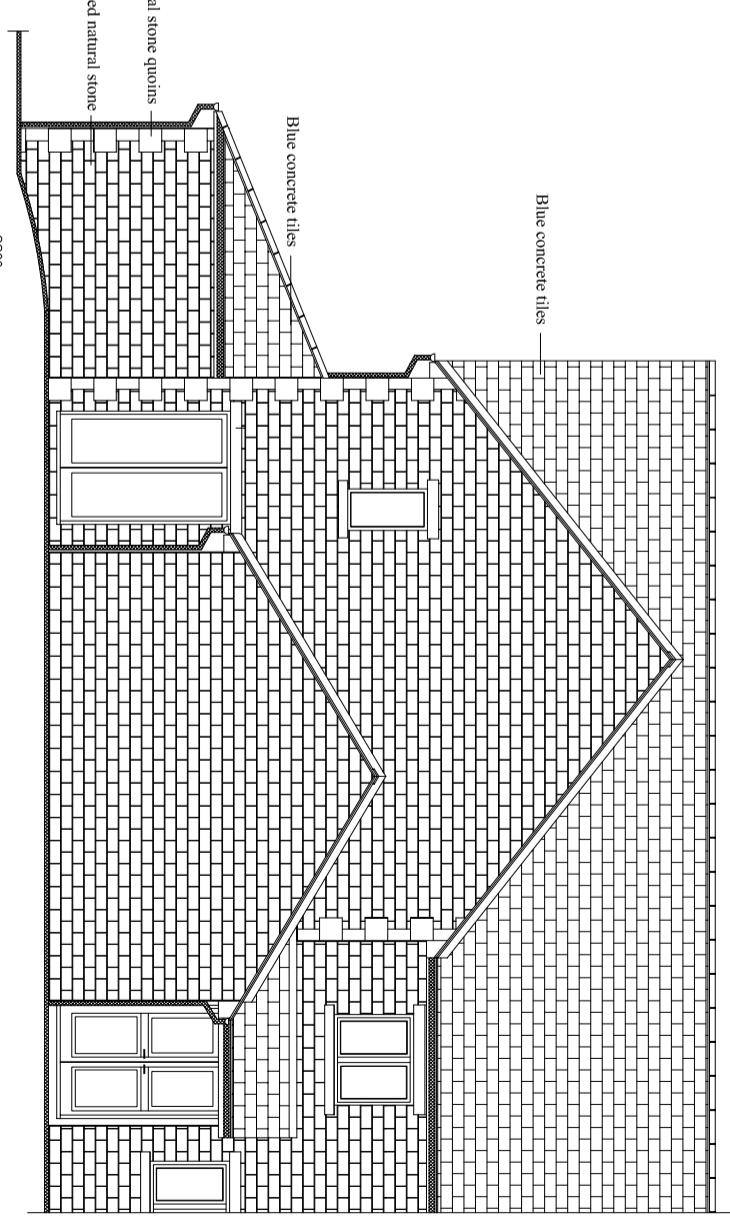

PROPOSED ORANGERY

PROPOSED EXTENSION

PROPOSED EXTENSION

SCALE 1:100

DRAWING NO. 04