



PROPOSED ROOF
PLAN

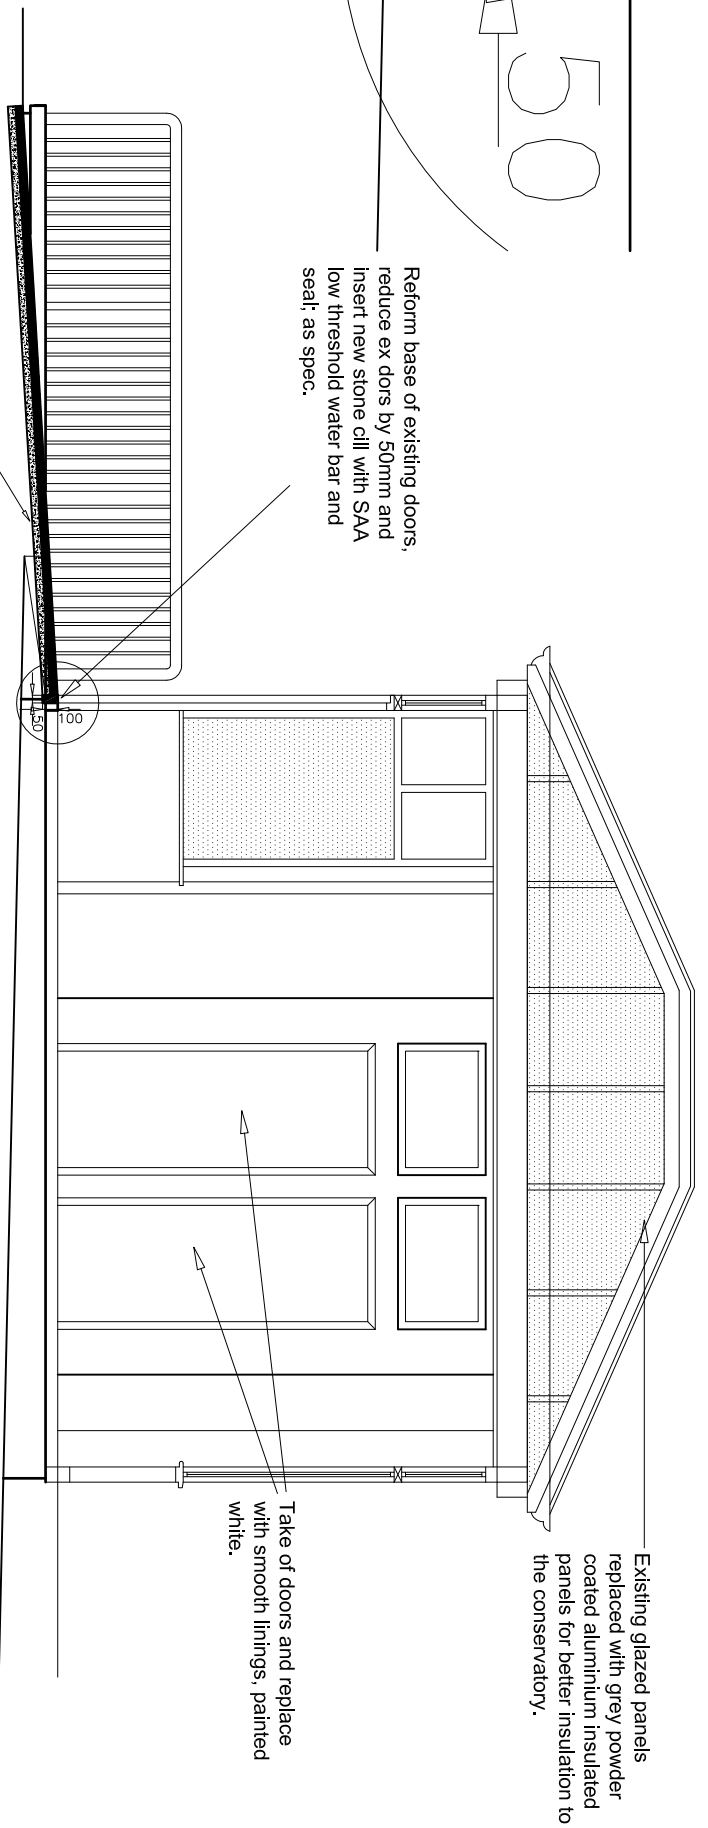

Relay existing pavings to new falls from line shown.

PROPOSED SECTION

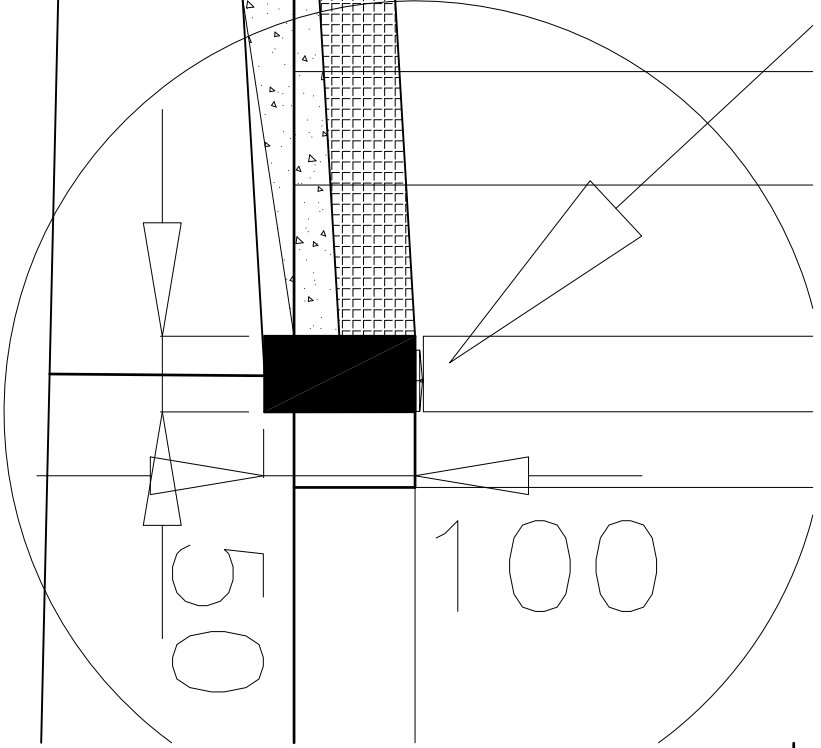

Chartered Building Surveyors
Design & Construction Consultants

12 GREEK STREET STOCKPORT CHESHIRE SK3 8AB
Tel: (0161) 476-6662 Fax: (0161) 477-6663 www.iglsurveying.co.uk Info@iglsurveying.co.uk
This dwg is copyright and should not be used or reproduced without the written consent of IGL Surveying
All dimensions to be checked on site by the contractor prior to commencement of work

CLIENT: THE SALVATION ARMY TRUSTEE COMPANY
PROJECT: THE HAWTHORNS CONSERVATORY ALTERATIONS
DRAWING: PROPOSED ROOF PLAN AND SECTION

Dwg No: 2455/07 Scale: 1:50
Drawn by: AD Date: November 2011
Checked: RWI Rev:

Rev:	Description:	Date:

A3 WHEN PLOTTED