


All information contained within this drawing and any attached details or specifications are copyright of GreenSkyConsult Ltd trading as GreenSkyArchitecture. Copying of this document in full or in part is strictly forbidden without the expressed written consent of GreenSkyConsult Ltd.

1:100  10m

1:50 5m

—

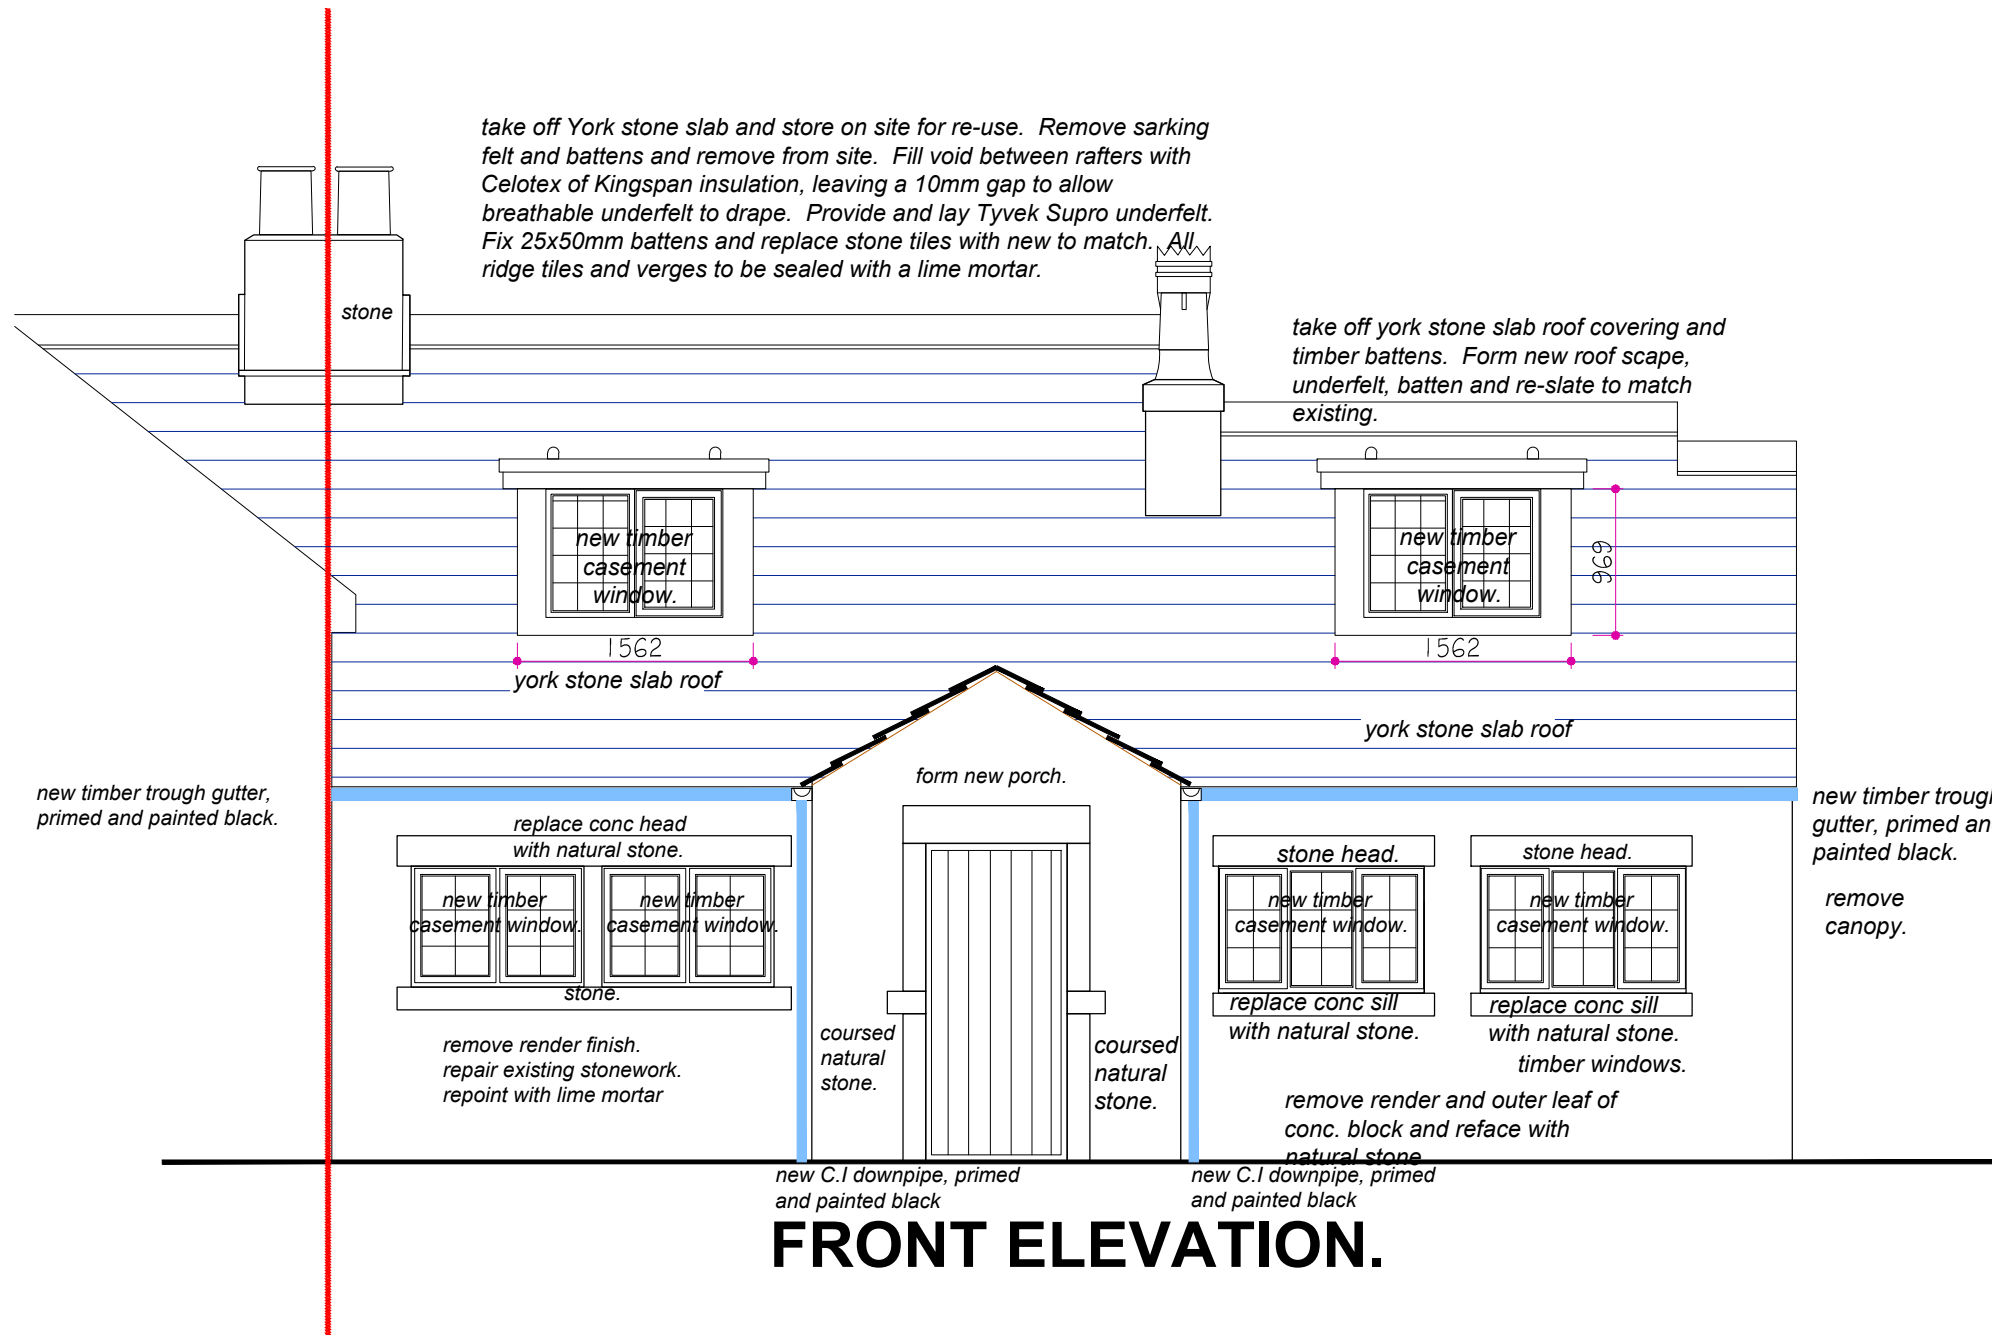

Revision	Date	Note
A	19.10.2011	MS - Barge Boards to porch removed, dormer windows redesigned with lead flat roof and lead cheeks. Stone Heads and sills inrressed in depth, chimney stack removed.
B	30.10.2011	MS - Windows changed to casements
C	27.12.2011	MS - Chimney Reinstated

GREENSKY
ARCHITECTURE

Architecture / Interior Design / Planning / Code for Sustainable Homes / BREEAM / Sustainability / Energy Assessors
T: +44(0)7815 606738 W: greenskyarchitecture.com E: mark@greenskyarchitecture.com

Green Sky Architecture is a trading name of Green Sky Consult Ltd. Company Registered in Cardiff No 7350336

Client
Mr T Callaghan

Project Title
Rosegrove, Woodseats Lane, Charlesworth

Drawing Title
PROPOSED FRONT ELEVATION

Drawn MS	Checked	Date 12.09.2011
Drawing Number 1023.10	Scale 1:25 @ A1 1:50 @ A3	Revision C

Drawing Status						
Information	Draft	Approval	Tender	Construction	As Built	
<input type="checkbox"/>	<input checked="" type="checkbox"/>	<input type="checkbox"/>	<input type="checkbox"/>	<input type="checkbox"/>	<input type="checkbox"/>	