
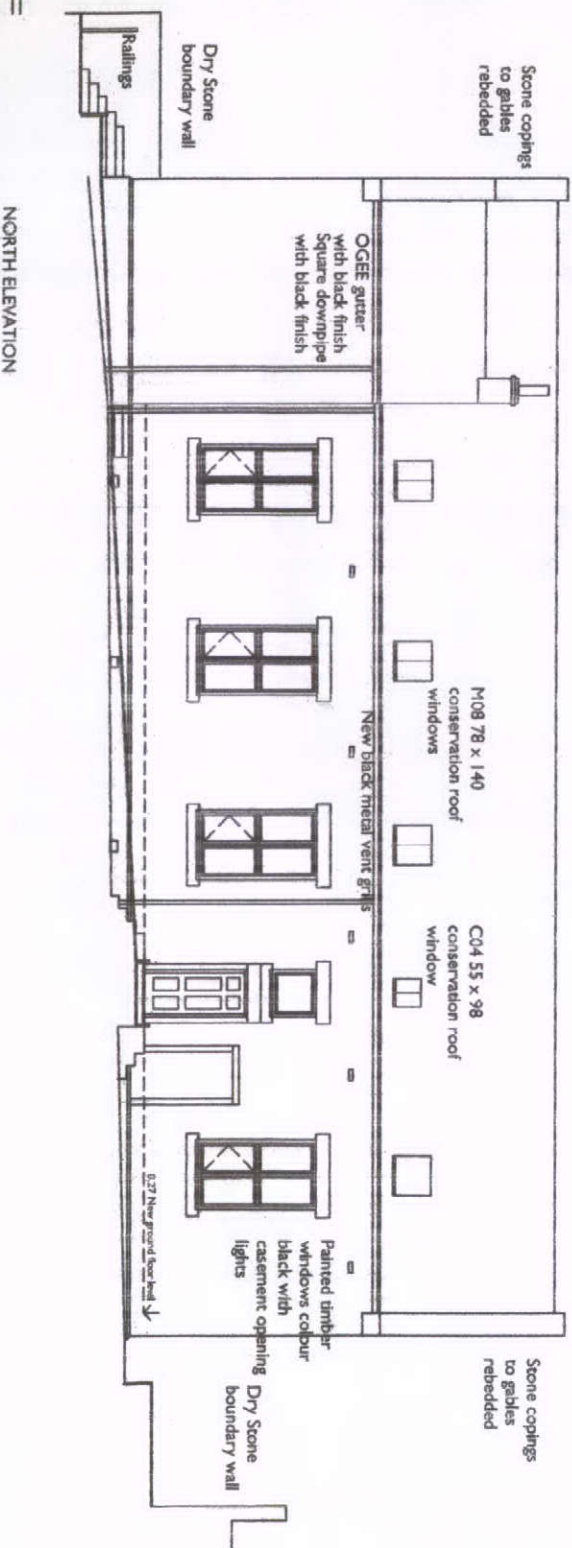


Appendix 10  
 Sizes of Gates  
 also shown in  
 Appendix 2.

| NOTES   |          |
|---|----------|
| 1. ALL DIMENSIONS ARE TO FACE UNLESS OTHERWISE STATED.<br>2. ALL DIMENSIONS ARE TO FACE UNLESS OTHERWISE STATED.<br>3. ALL DIMENSIONS ARE TO FACE UNLESS OTHERWISE STATED.<br>4. ALL DIMENSIONS ARE TO FACE UNLESS OTHERWISE STATED. |          |
| NO.   | REVISION |
| 1   | 1        |
| 2   | 2        |
| 3   | 3        |
| 4   | 4        |
| 5   | 5        |
| 6   | 6        |
| 7   | 7        |
| 8   | 8        |
| 9   | 9        |
| 10   | 10       |

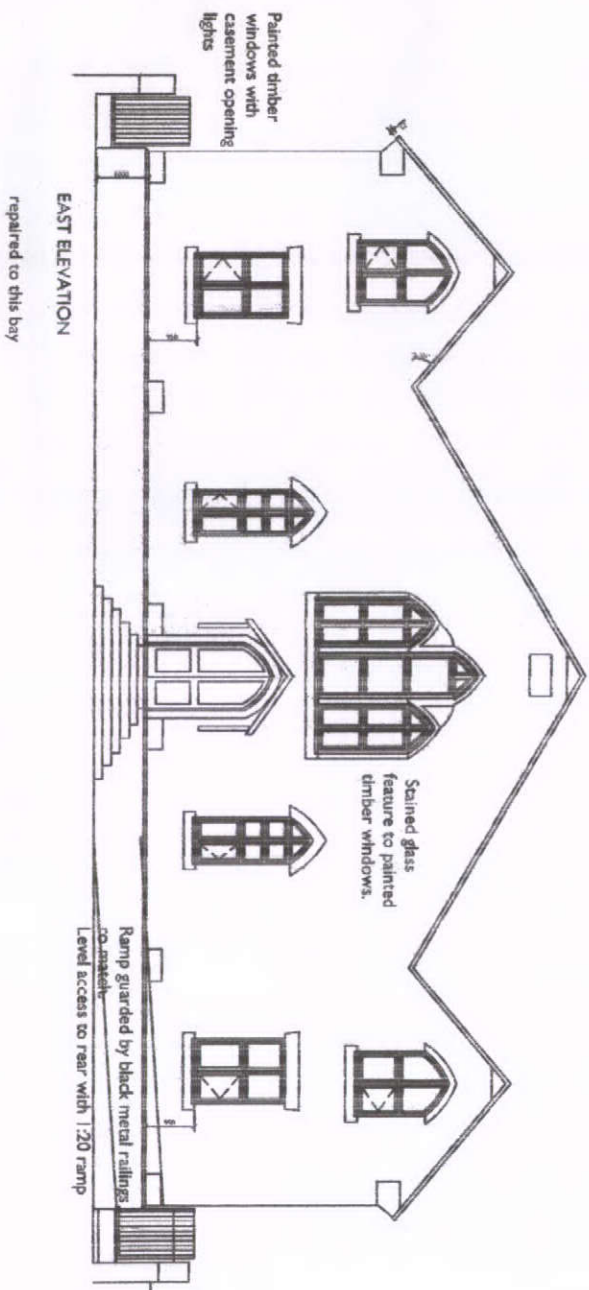

|                                                                  |  |
|------------------------------------------------------------------|--|
| DRAWING TITLE                                                    |  |
| North & East Elevations Proposed                                 |  |
| PROJECT                                                          |  |
| Wesleyan School House Conversion of Furzedown Wesley St. Glossop |  |
| DRAWING NO.                                                      |  |
| L1-13                                                            |  |
| DRAWING TYPE                                                     |  |
| PLANNING                                                         |  |
| DATE                                                             |  |
| 10/10/10                                                         |  |
| DRAWING NO.                                                      |  |
| D                                                                |  |