



PROPOSED GROUND FLOOR PLAN

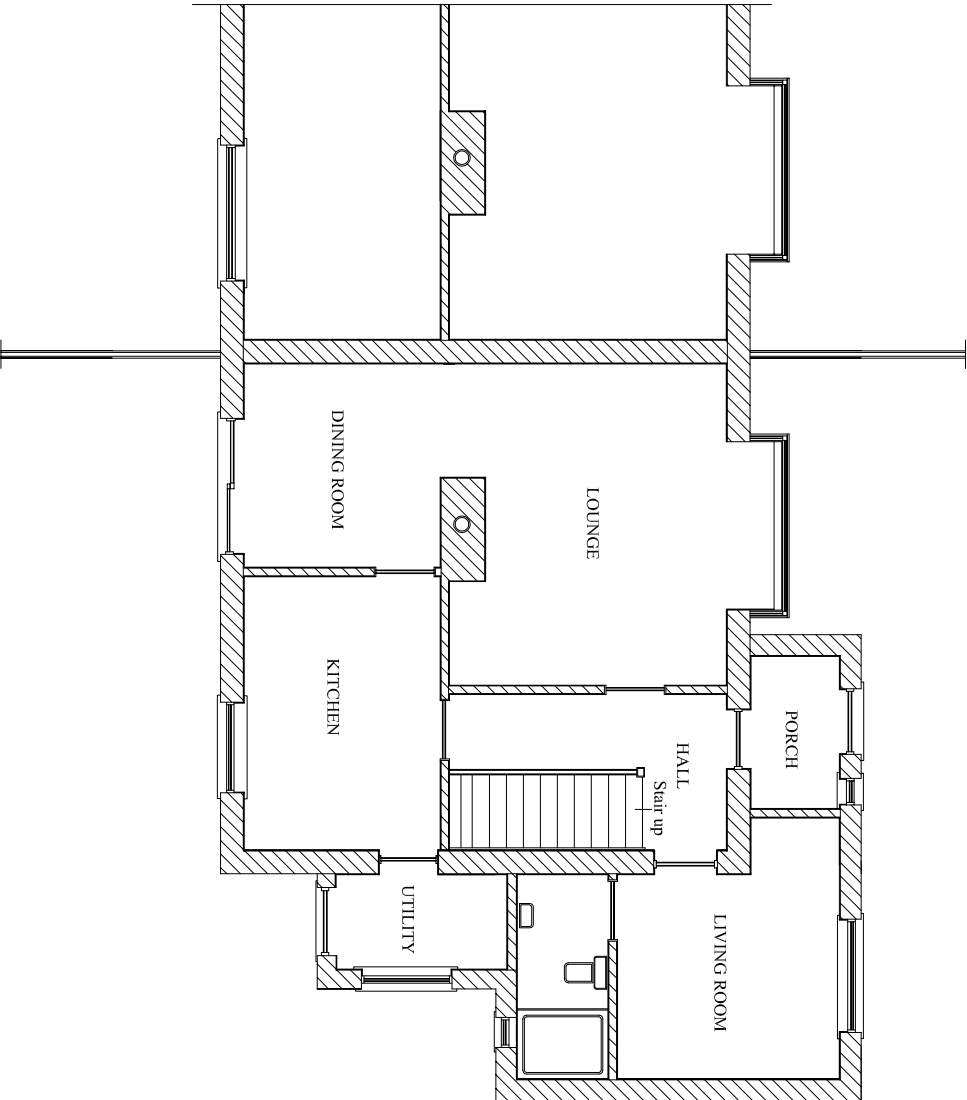

PROPOSED FIRST FLOOR PLAN

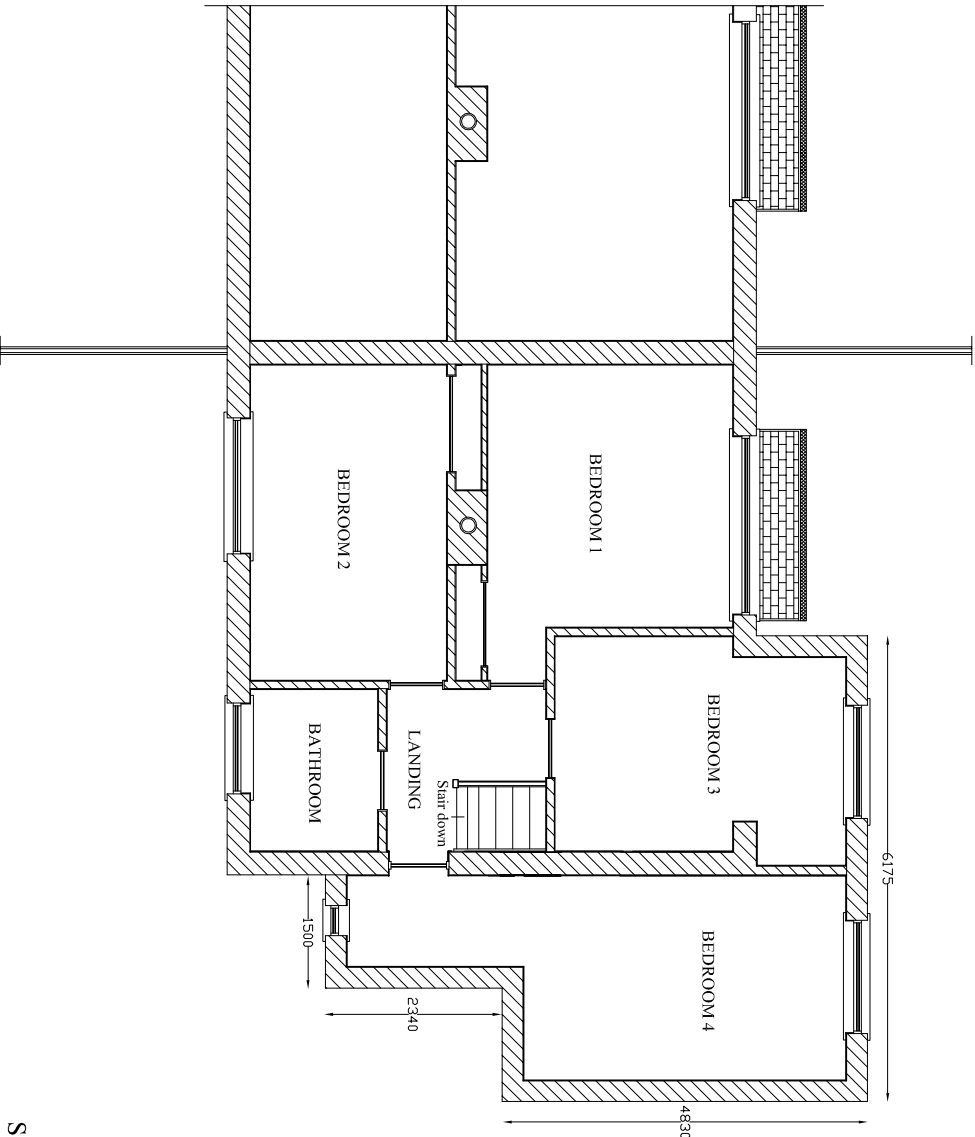

SCALE 1:100

DRAWING NO. 05