


SIGNED OFF (PC 01/05/12)

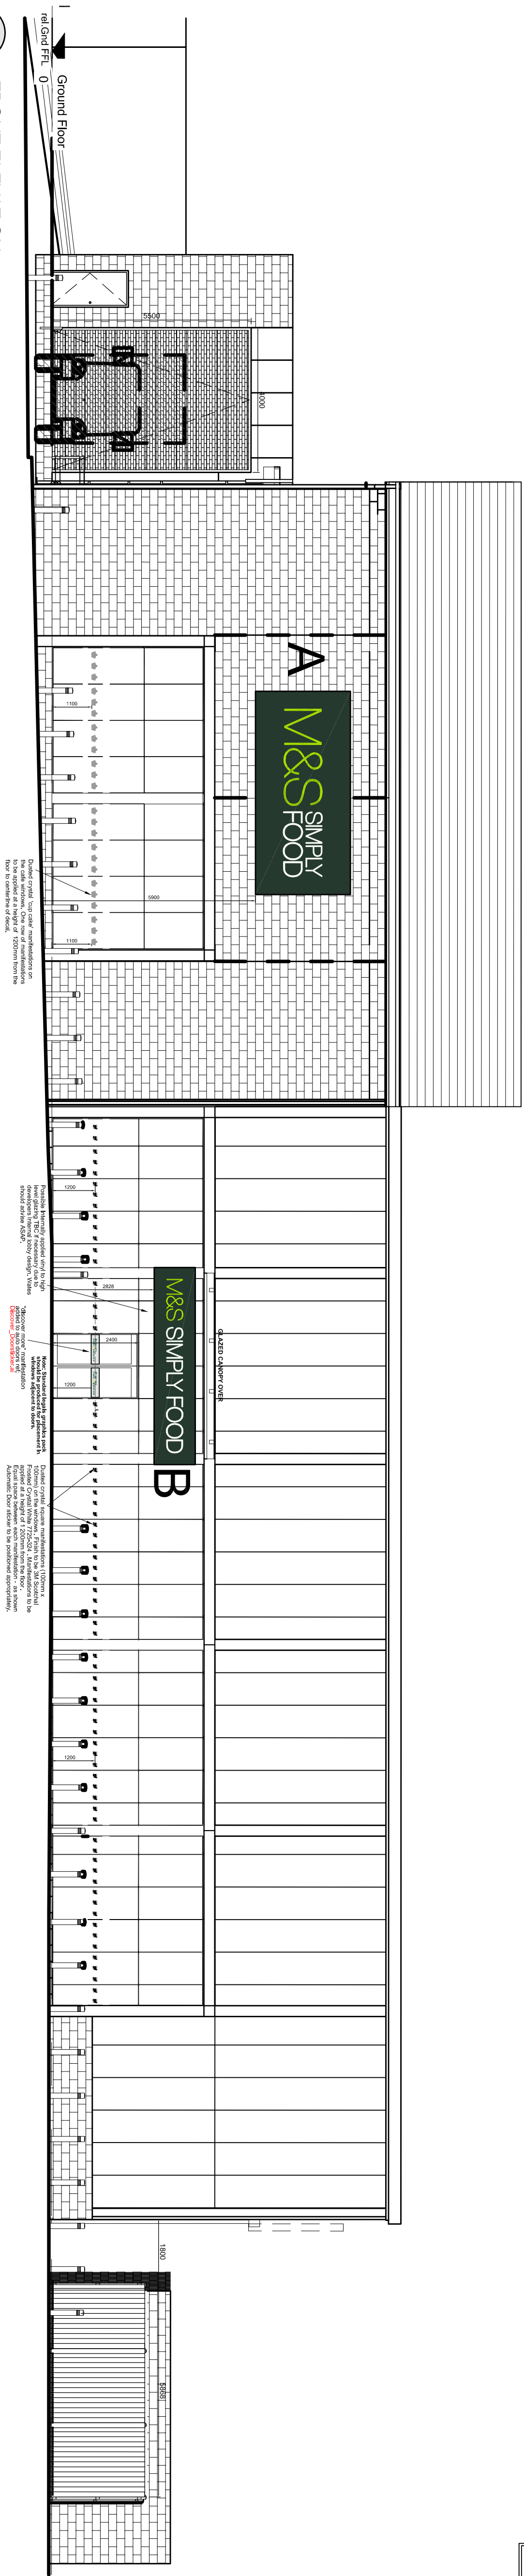


01 FRONT ELEVATION

1:100 SOUTH



02 SIDE ELEVATION

1:100 EAST

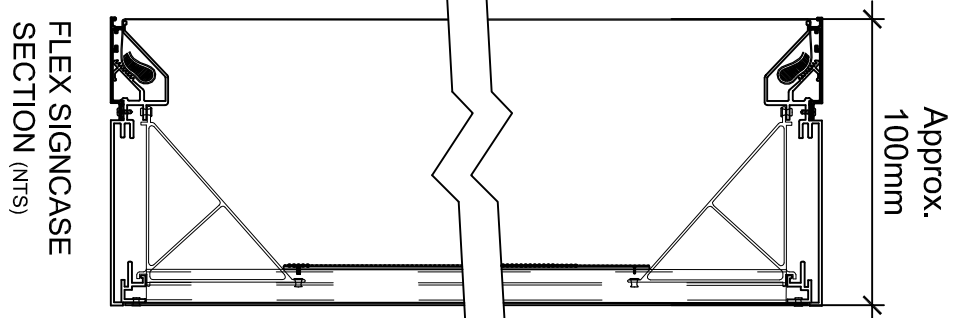

SIGNS A, B, C & D
(INTERNALLY ILLUMINATED FASCIA SIGNS AS SHOWN ON ELEVATION)


INTERNALLY ILLUMINATED FLEXFACE SIGN TO COMPLY WITH PART L, SIZED AS DETAIL. LAMP COLOUR 4000K. ILLUMINATION TO BE SPREAD EVENLY ACROSS THE SURFACE OF THE SIGN AND IN ACCORDANCE WITH CURRENT M&S EXTERNAL FACADE DESIGN GUIDELINES. EXTRUDED ALUMINIUM SIGNCASE STOVE WHITE INTERNALLY.

EXTERNAL FLEXIBLE SKIN TO BE IN DARK GREEN REF: RAL 6009 AND M&S LOGO TO BE IN LIME GREEN TO MATCH PANTONE REF: 382C OR RAL 100 80 90. THE REVERSE SIDE OF SIGNAGE SKIN TO BE SPRAYED SO THAT THE DARK GREEN AREAS ARE COMPLETELY OPAQUE.

THE 'SIMPLY FOOD' LOGO TO BE IN WHITE INTERNALLY ILLUMINATED BEHIND TEXT ONLY BY MEANS OF WHITE LEDS.


THE FRONT FACE IS DIGITALLY PRINTED WITH DARK GREEN, LIME & WHITE AS REQUIRED. SIGNAGE DEPTH TO BE APPROX. 100mm DEEP AND SIGNAGE FIXED BACK TO BUILDING USING DISCREETLY PLACED CONTEMPORARY BRACKETS AND FIXINGS TO STRUCTURAL ENGINEER APPROVAL.

NOTE: ILLUMINATION LEVEL OF ALL SIGNS WILL NOT EXCEED 500 CANDELAS / SQ M

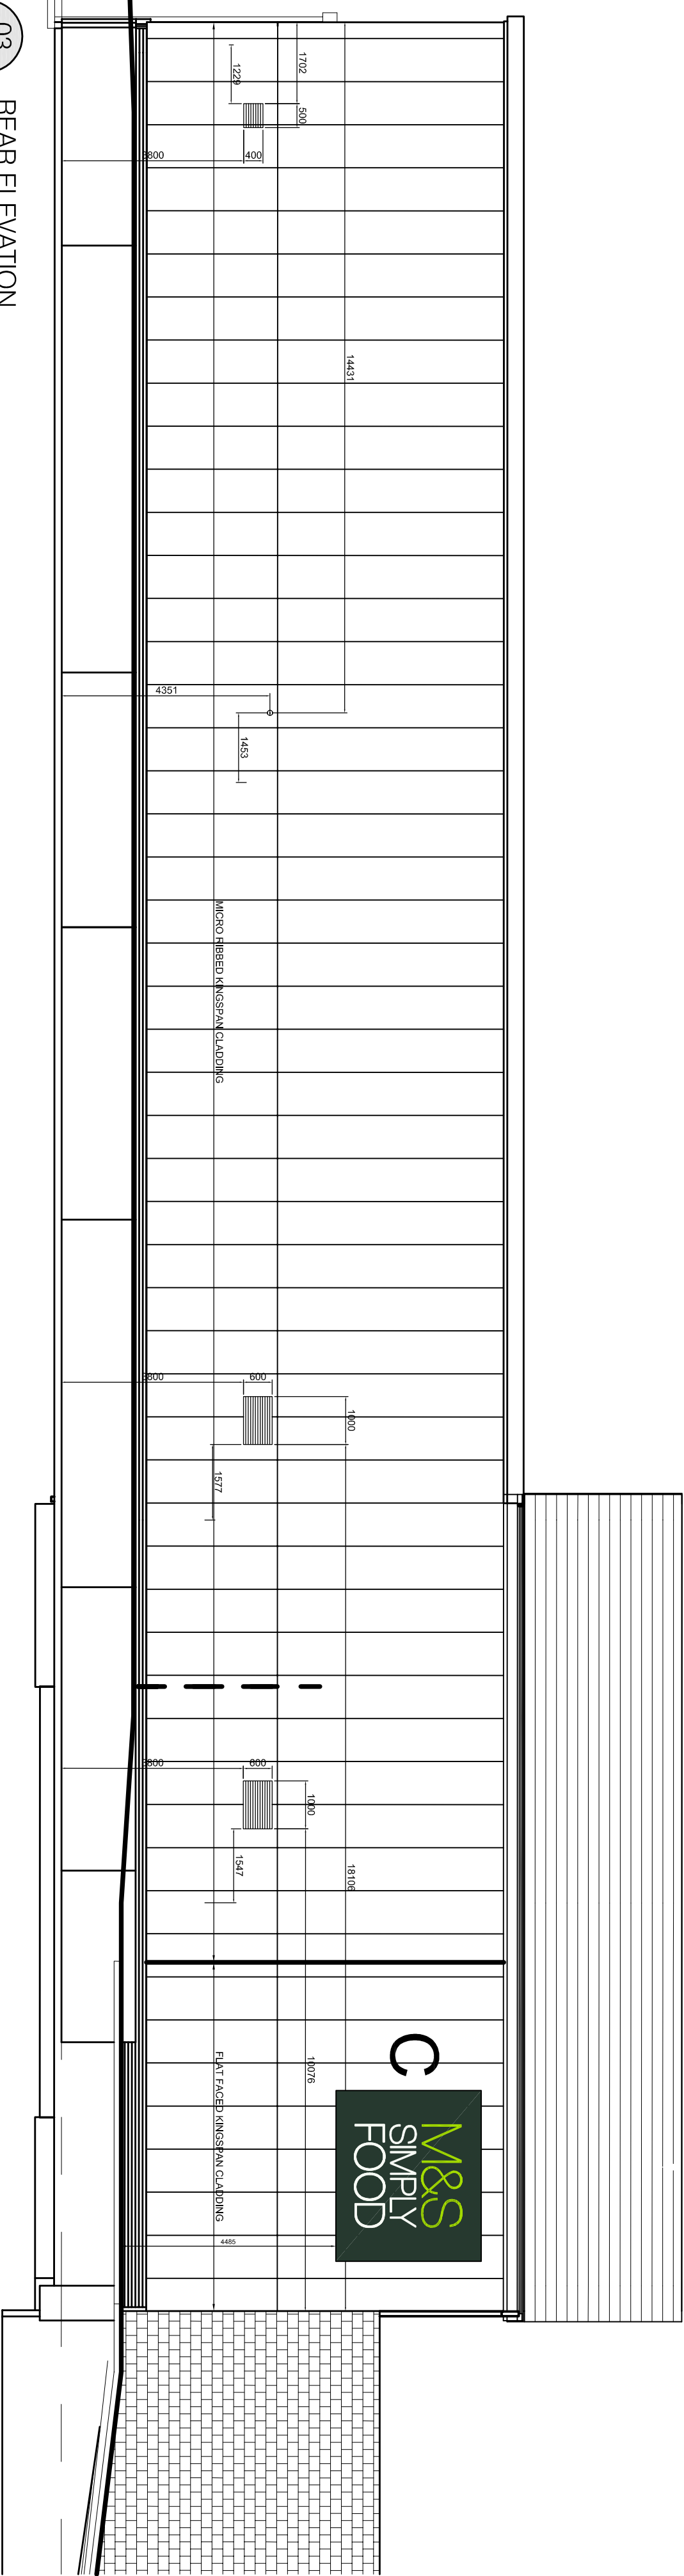


03 REAR ELEVATION


1:100 NORTH

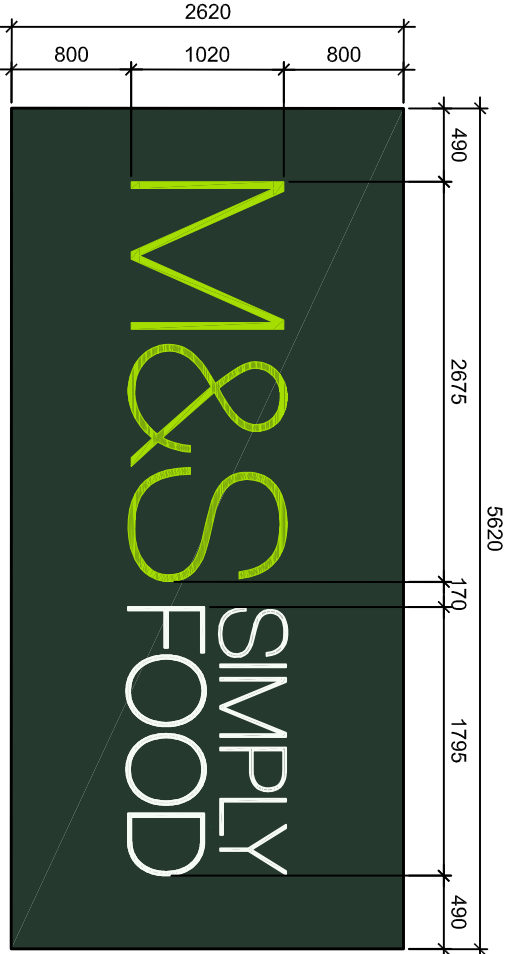

Sign A (1:50)

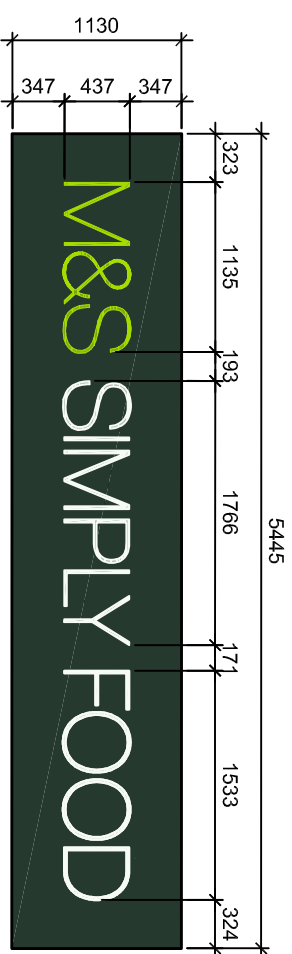

Sign B (1:50)

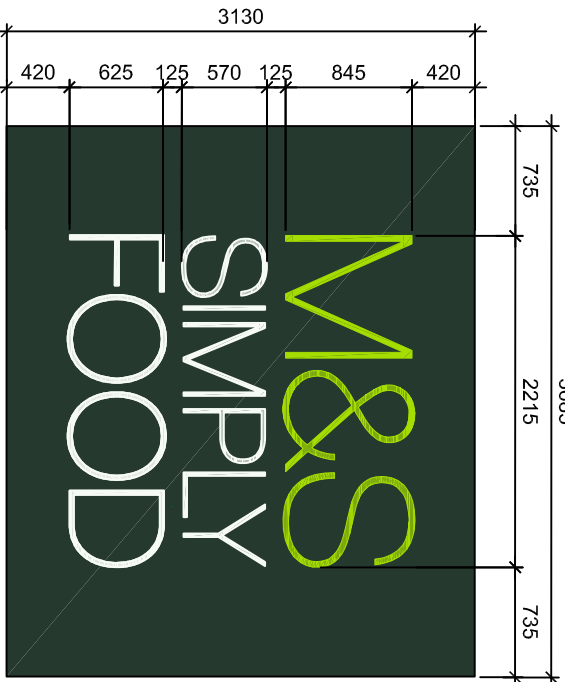

Sign C & D (1:50)

ALL sides to be RAL6009 (green)

02	07/05/12	Signage design created by H&H	LF	100%
02	07/05/12	Revised for construction	LF	100%
01	13/01/12	Existing building removed. Layouts shown as envisaged works.	LF	100%
REV	DATE	DESCRIPTION	BY	CHECKED

LOCATION: FRODO

M&S

GLOSSOP

STORE NUMBER

COUNTRY

Q0038

UNITED KINGDOM

PROJECT

NEW SIMPLY FOOD

PROPOSED SIGNAGE
DETAILS

CONSULTANT
LEWIS AND HICKEY LTD

CONSULTANT LOGO

L&H
LEWIS AND HICKEY
18 Farnham Road
Farnham
Surrey
GU14 6AA
Tel: 01483 566860
Email: graham@lewisandhickey.com

SCALE	PAPER SIZE	DATE	STATUS	REV
1:100	A1	19.03.12	db	FO

PROJECT No	CONSULTANT	DRAWING No	STATUS	REV
GSP001	G3731	119	C	03

DISCIPLINE CODE: A ARCHITECTURE

DISCIPLINE DESCRIPTION