


SCALE 1 : 200  
SCALE 1 : 1

 

Notes


Dimensions to be verified on site. Figured dimensions to take preference to those scaled; do not scale from drawings. All discrepancies to be clarified with project Architect.

This drawing is the property and copyright of AGArchitecture and is issued on the condition it is not reproduced, retained or disclosed to any unauthorised person(s), either wholly or in part without the written consent of AGArchitecture.


Ordnance Survey material is used with the permission of The Controller of the HMSO, © Crown Copyright AR 159670.

Revisions		
Rev	Date	Text
*	**	***


SOUTH WEST ELEVATION

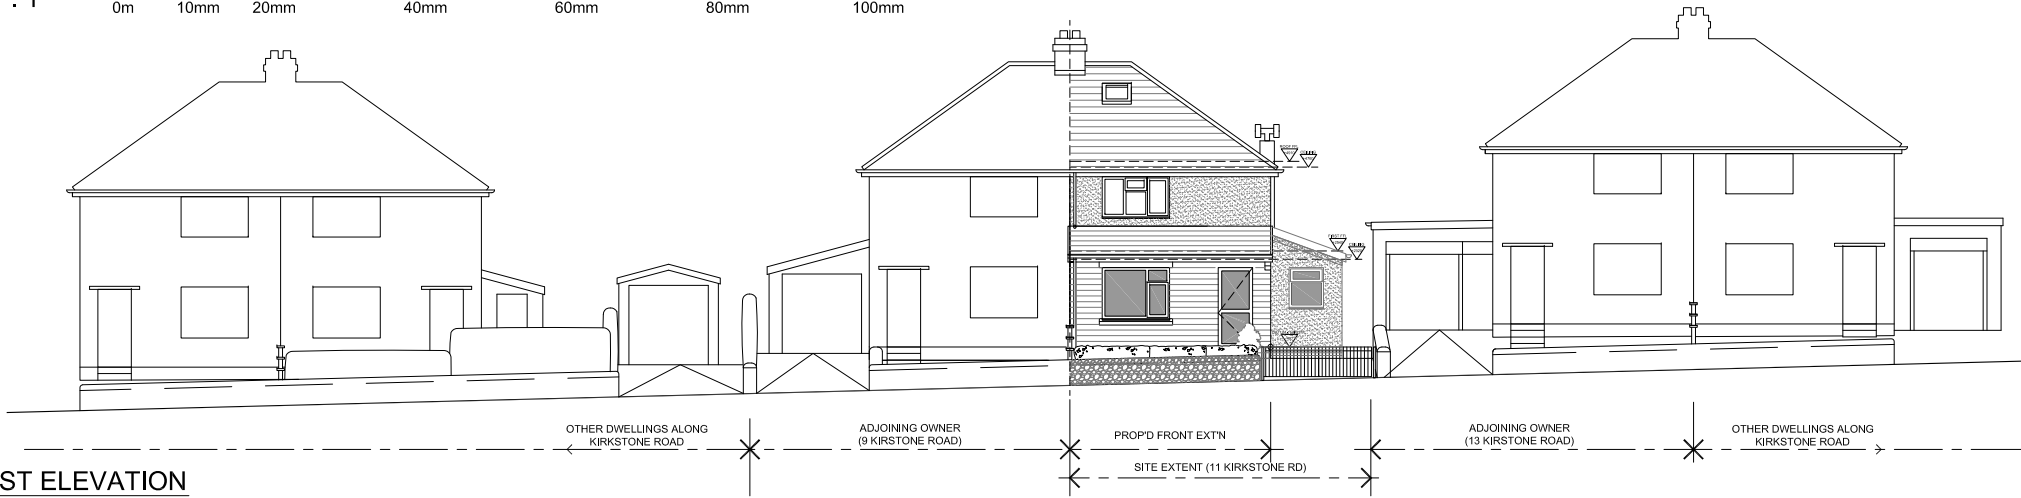


NORTH EAST ELEVATION

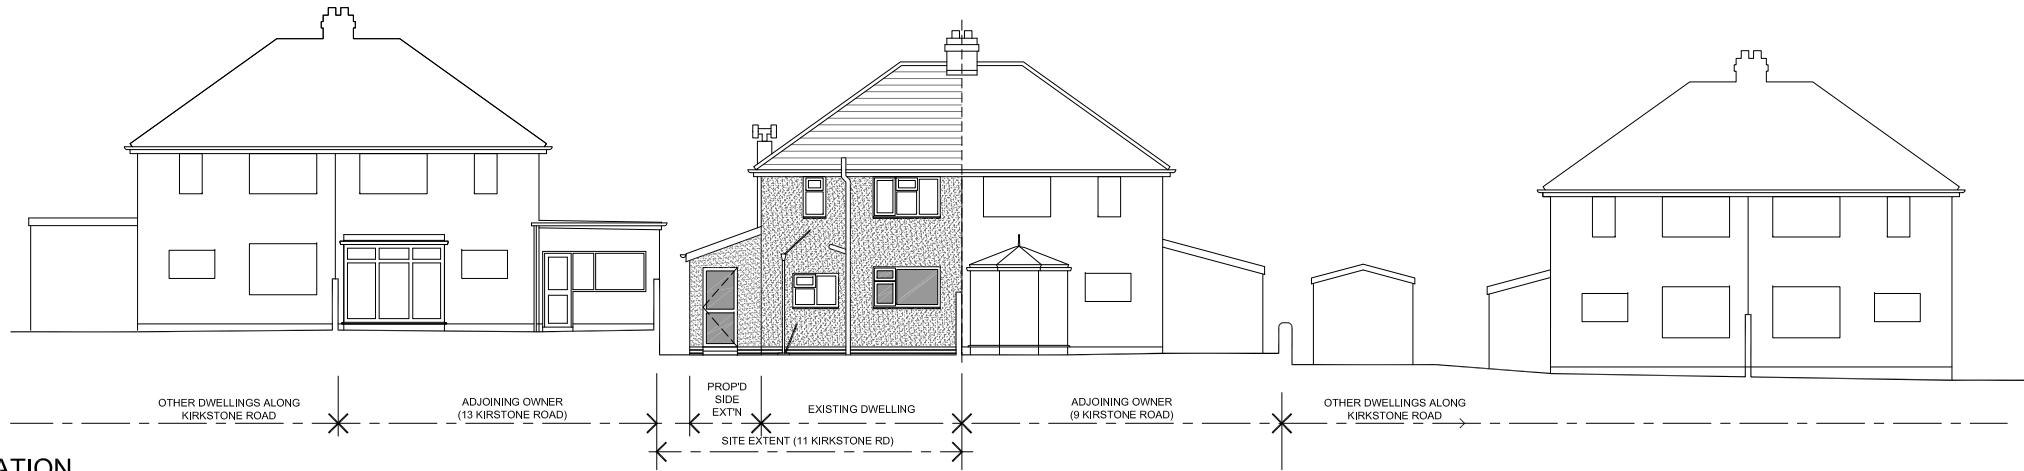

SOUTH EAST ELEVATION

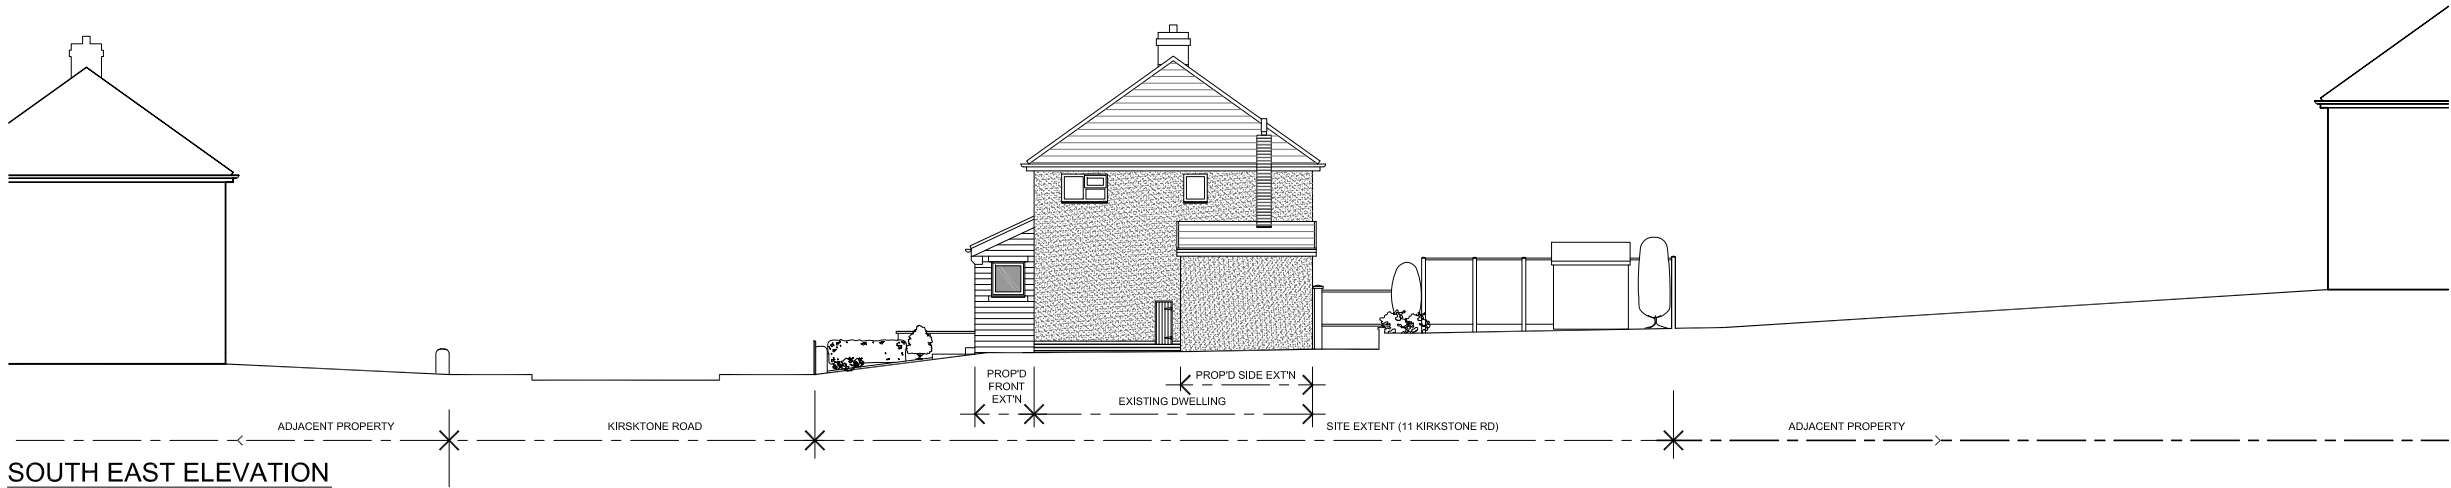

SECTION C-C

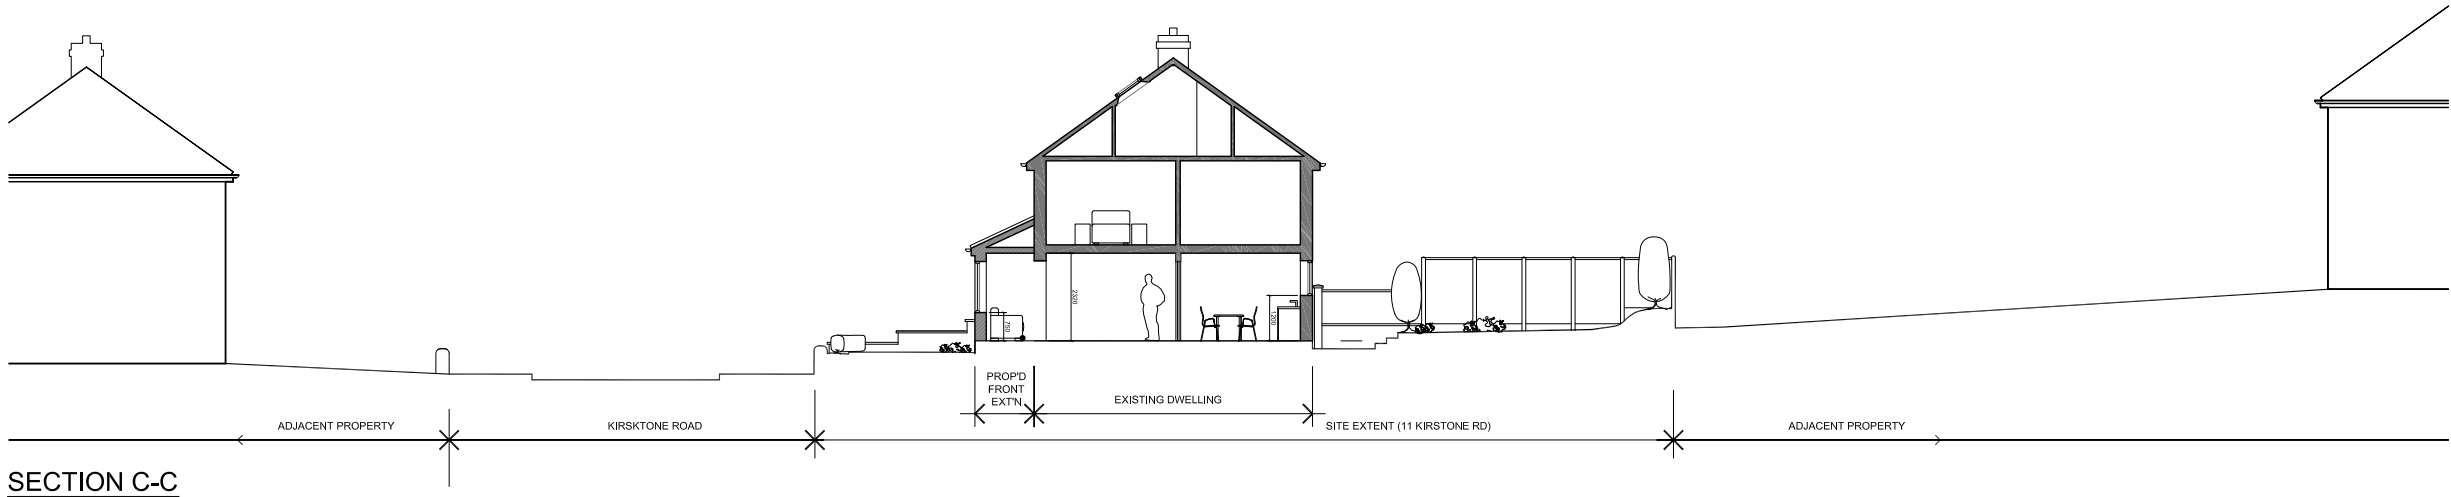

Client Mr & Mrs Goodwin  
Project 11 Kirkstone Road  
Drawing Proposed Elevations  
Site Context

Date July 2012  
Scale 1:200 @ A3  
Dwg. no. P01-P104



7 Peak View Sterndale M'r. Buxton SK17 9QB

t: 07865 447295 e: gilbert-alex@sky.com