





4 Rowan Walk
Hadfield
Glossop
Derbyshire
SK13 2HB

Tel: 01457 858258
Mobile: 07949 105 039
Email: jan@plansman.co.uk

1 Proposed Ground Floor
1 : 100

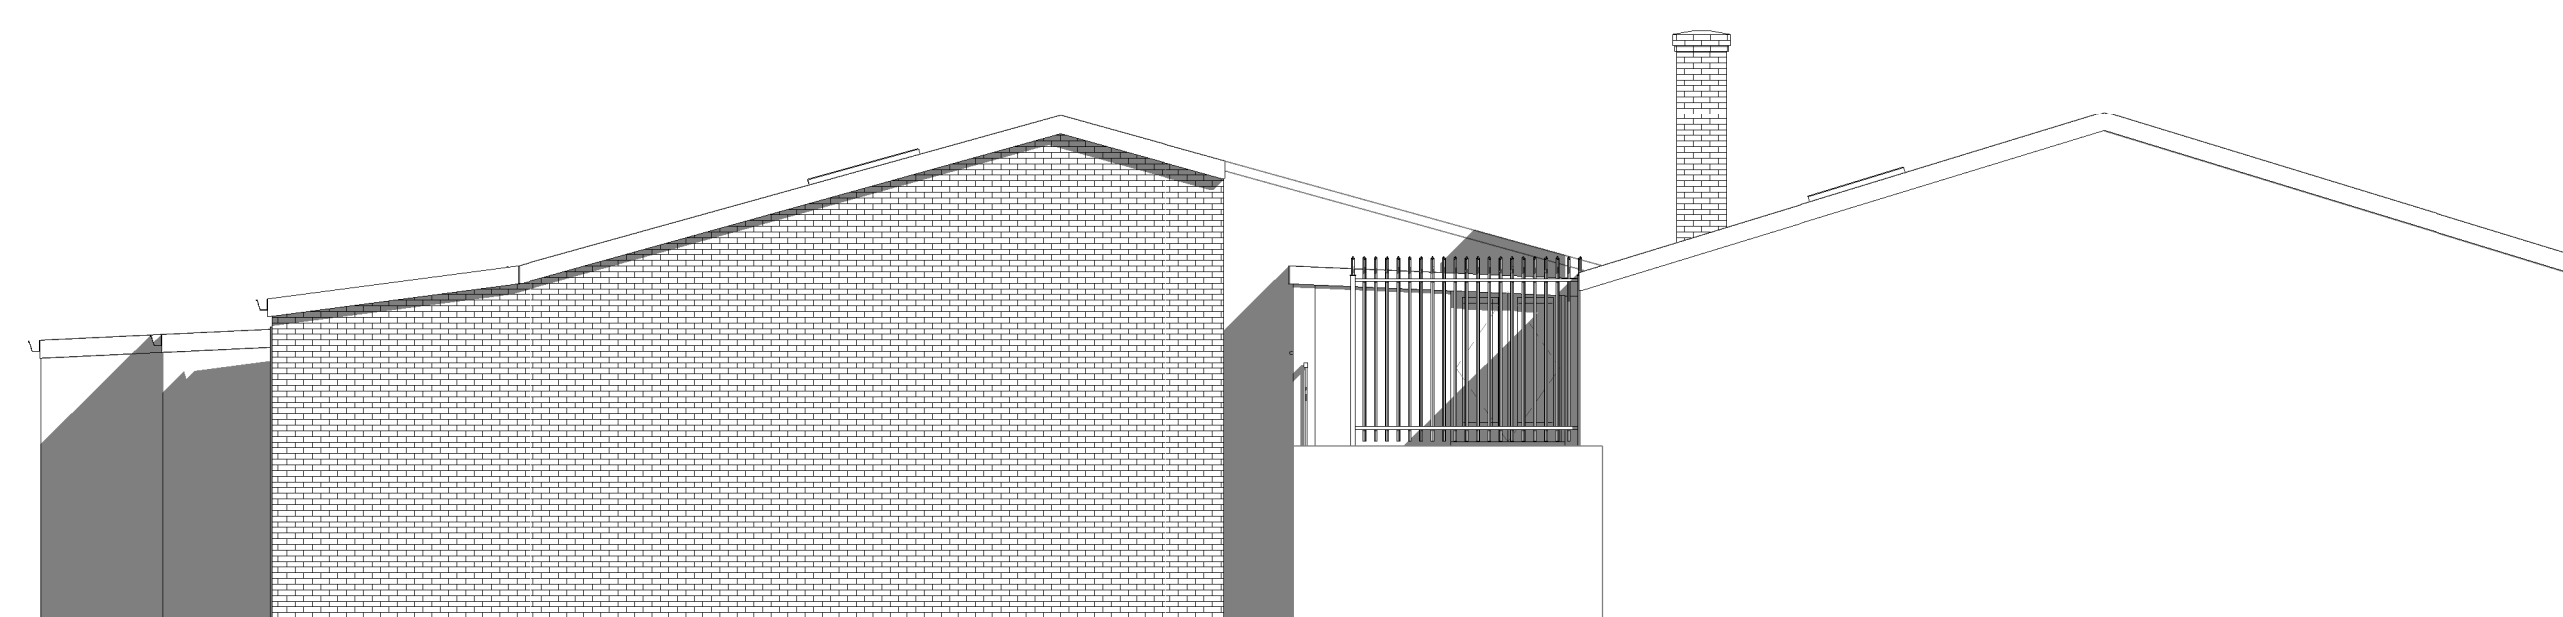

4 Proposed East Elevation

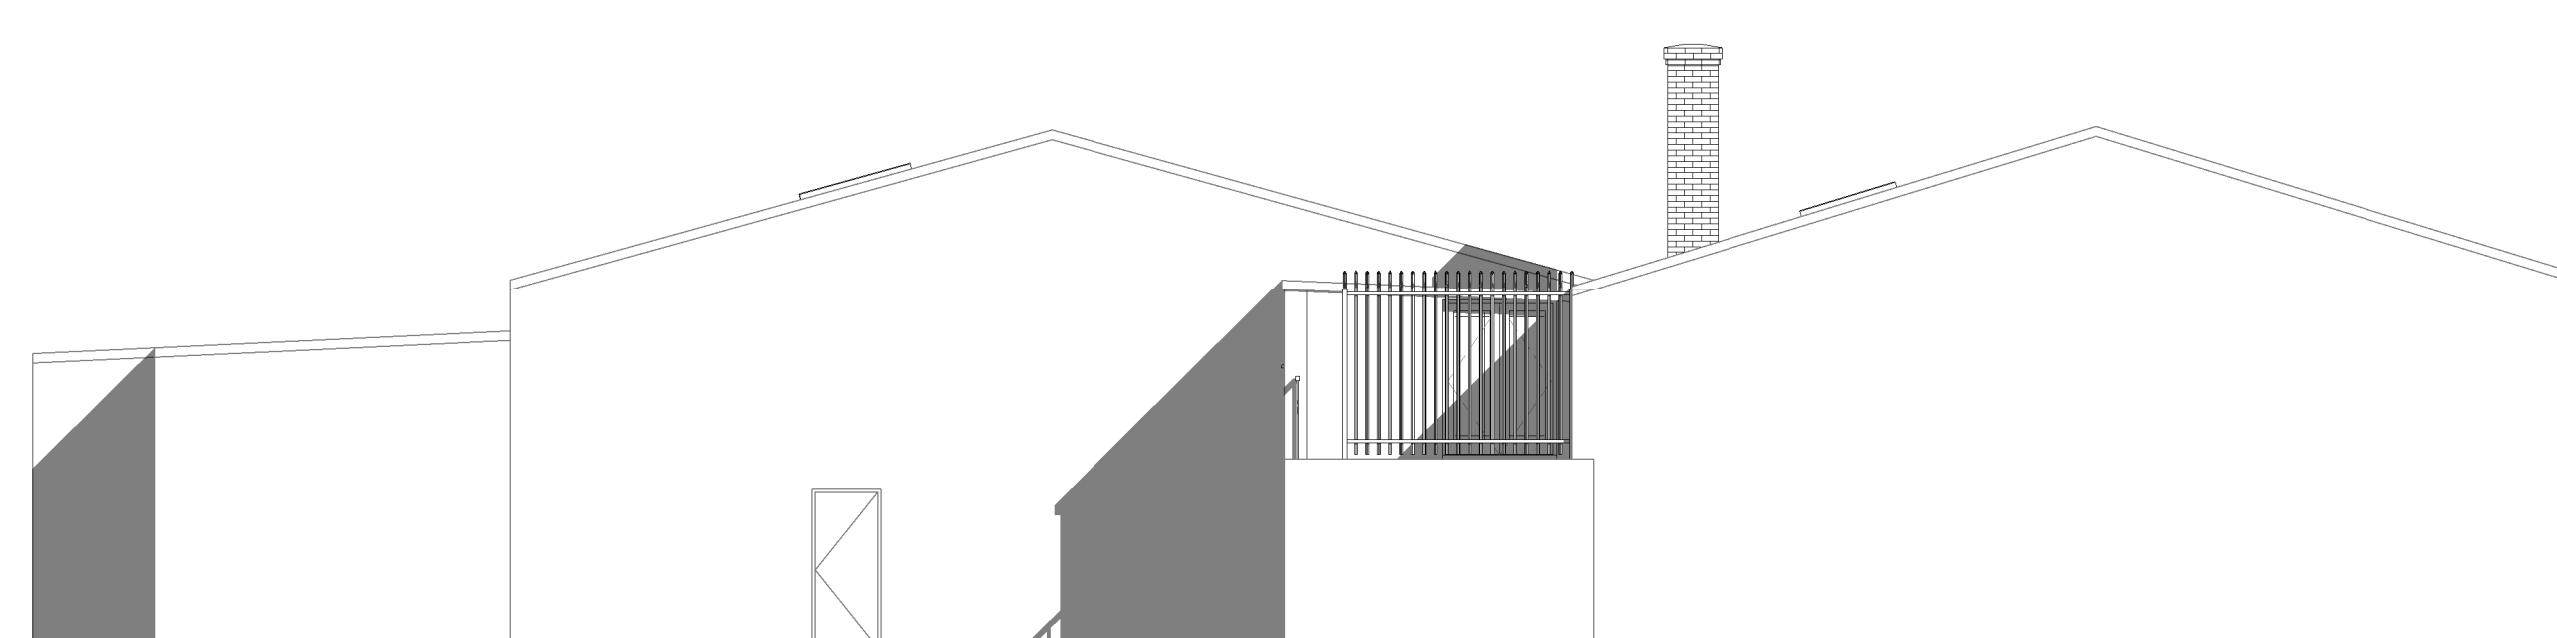

3 Existing East Elevation

[illegible]

Project number	DWG 127
Date	12/4/2012
Drawn by	Jan Joz
Checked by	Jan Joz

Scale	1 : 100
-------	---------