




FIRST FLOOR PLAN  
SCALE 1:50

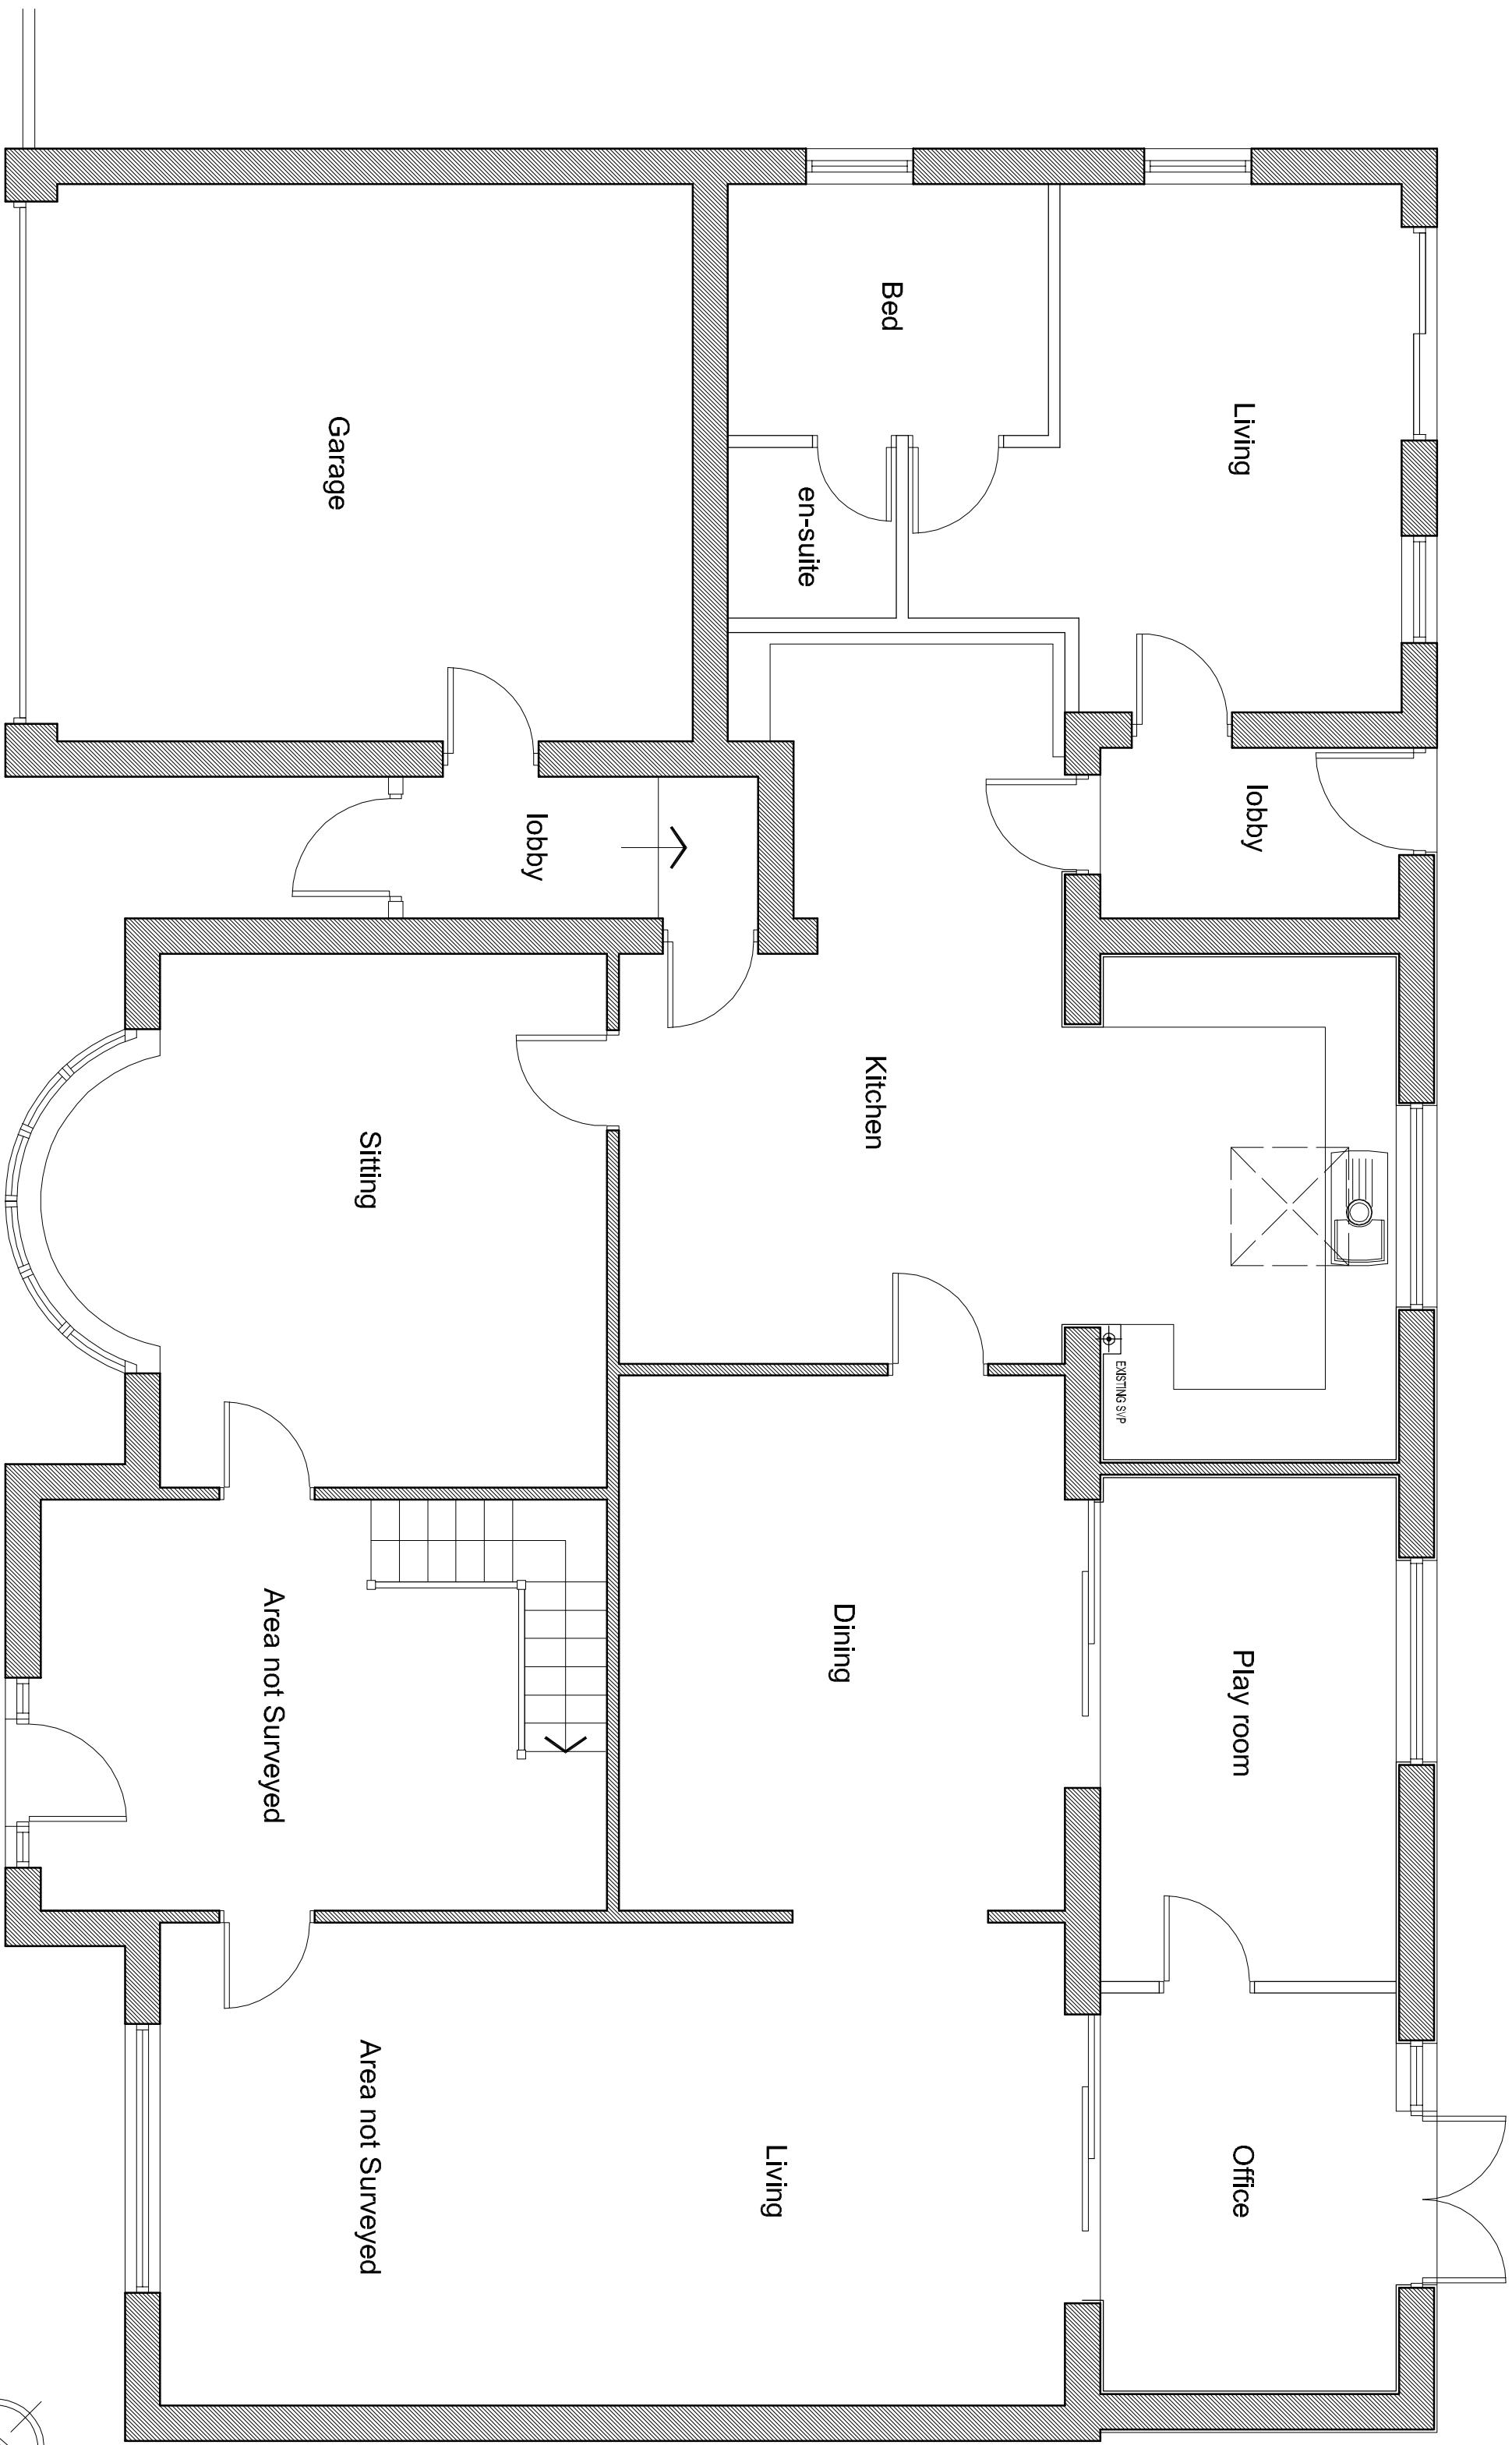

GROUND FLOOR PLAN  
SCALE 1:50

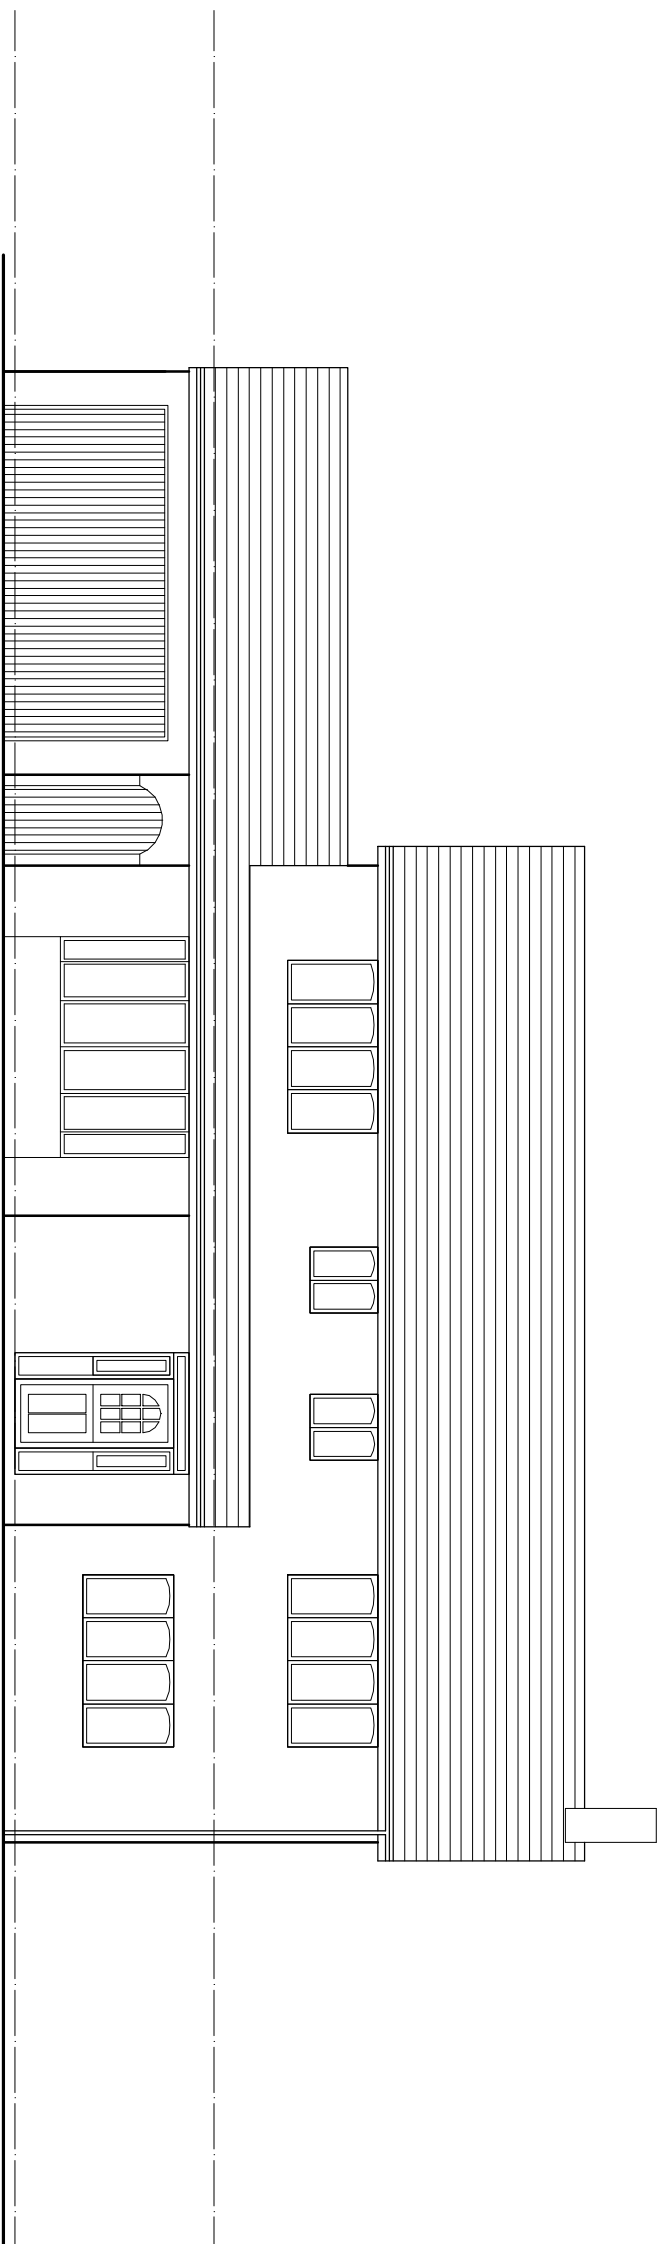


SOUTH EAST ELEVATION  
SCALE 1:100

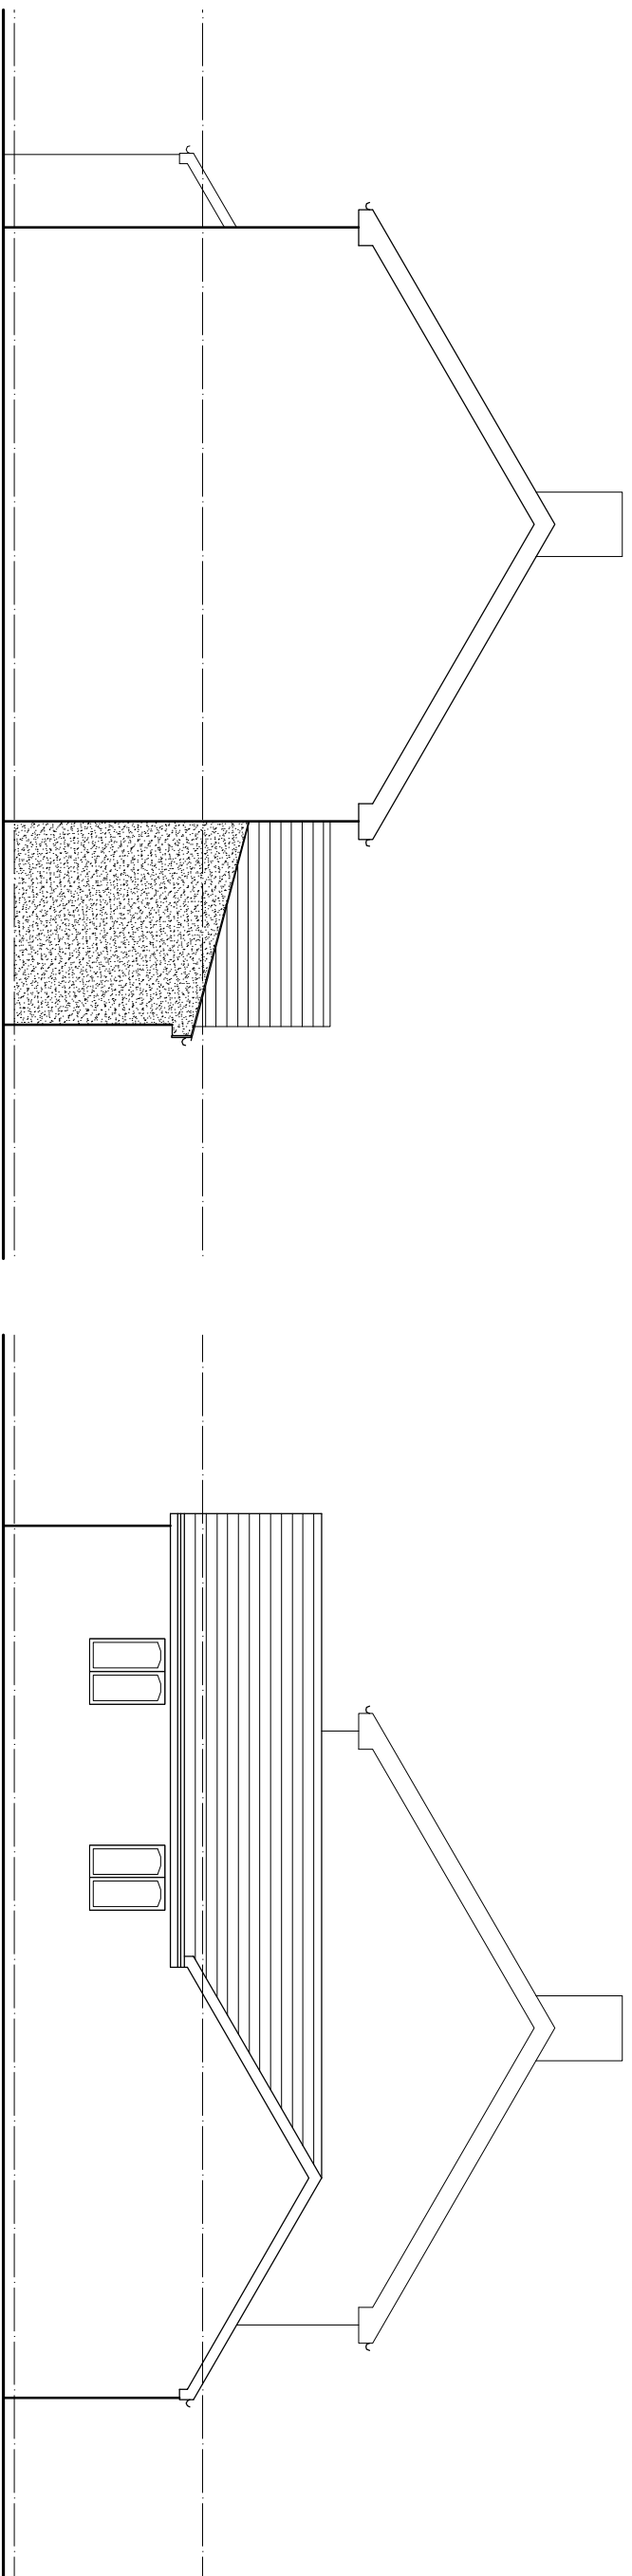


NORTH EAST ELEVATION  
SCALE 1:100

SOUTH WEST ELEVATION  
SCALE 1:100

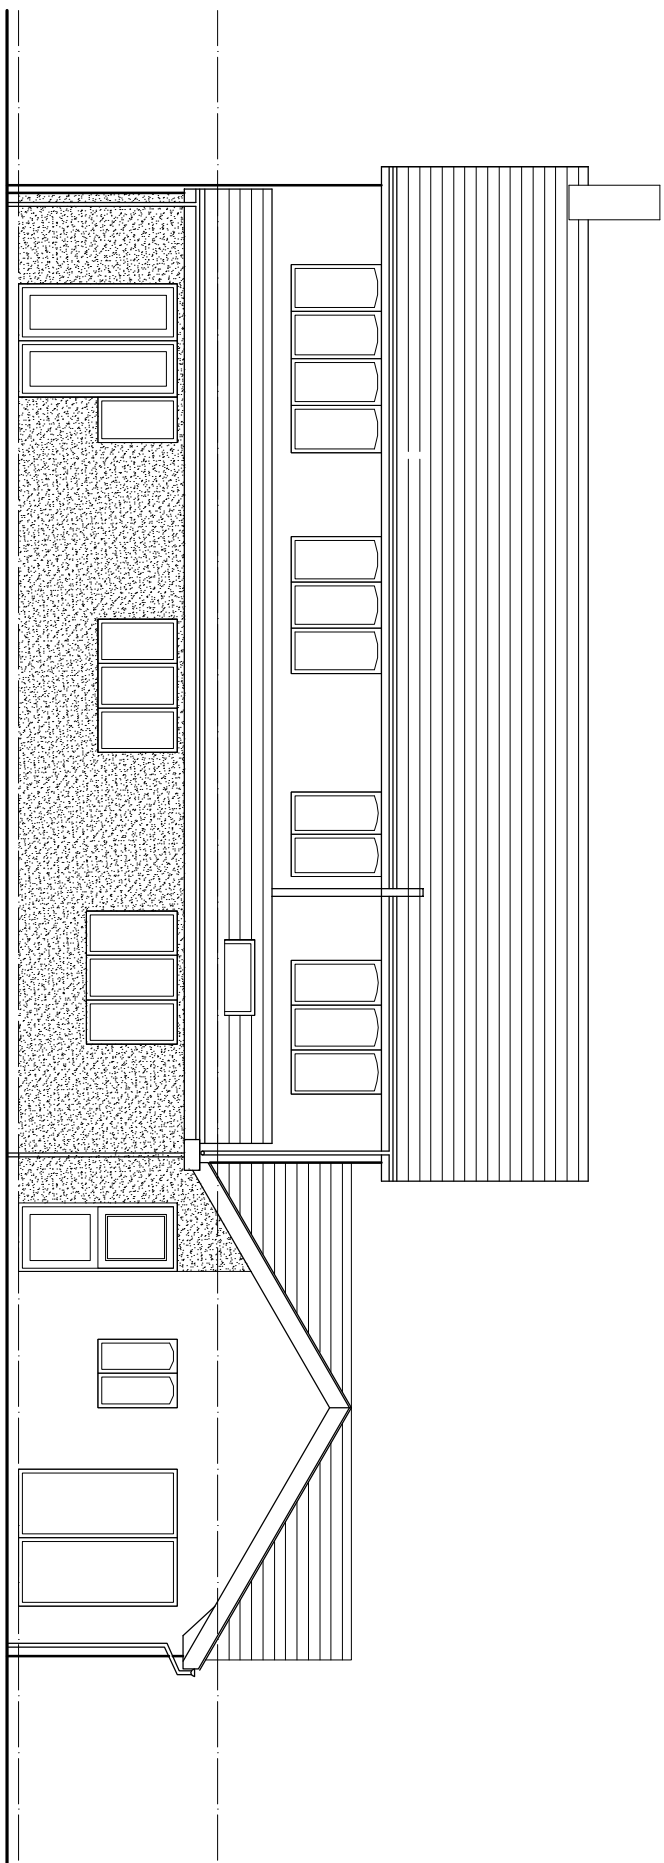

NORTH WEST ELEVATION  
SCALE 1:100

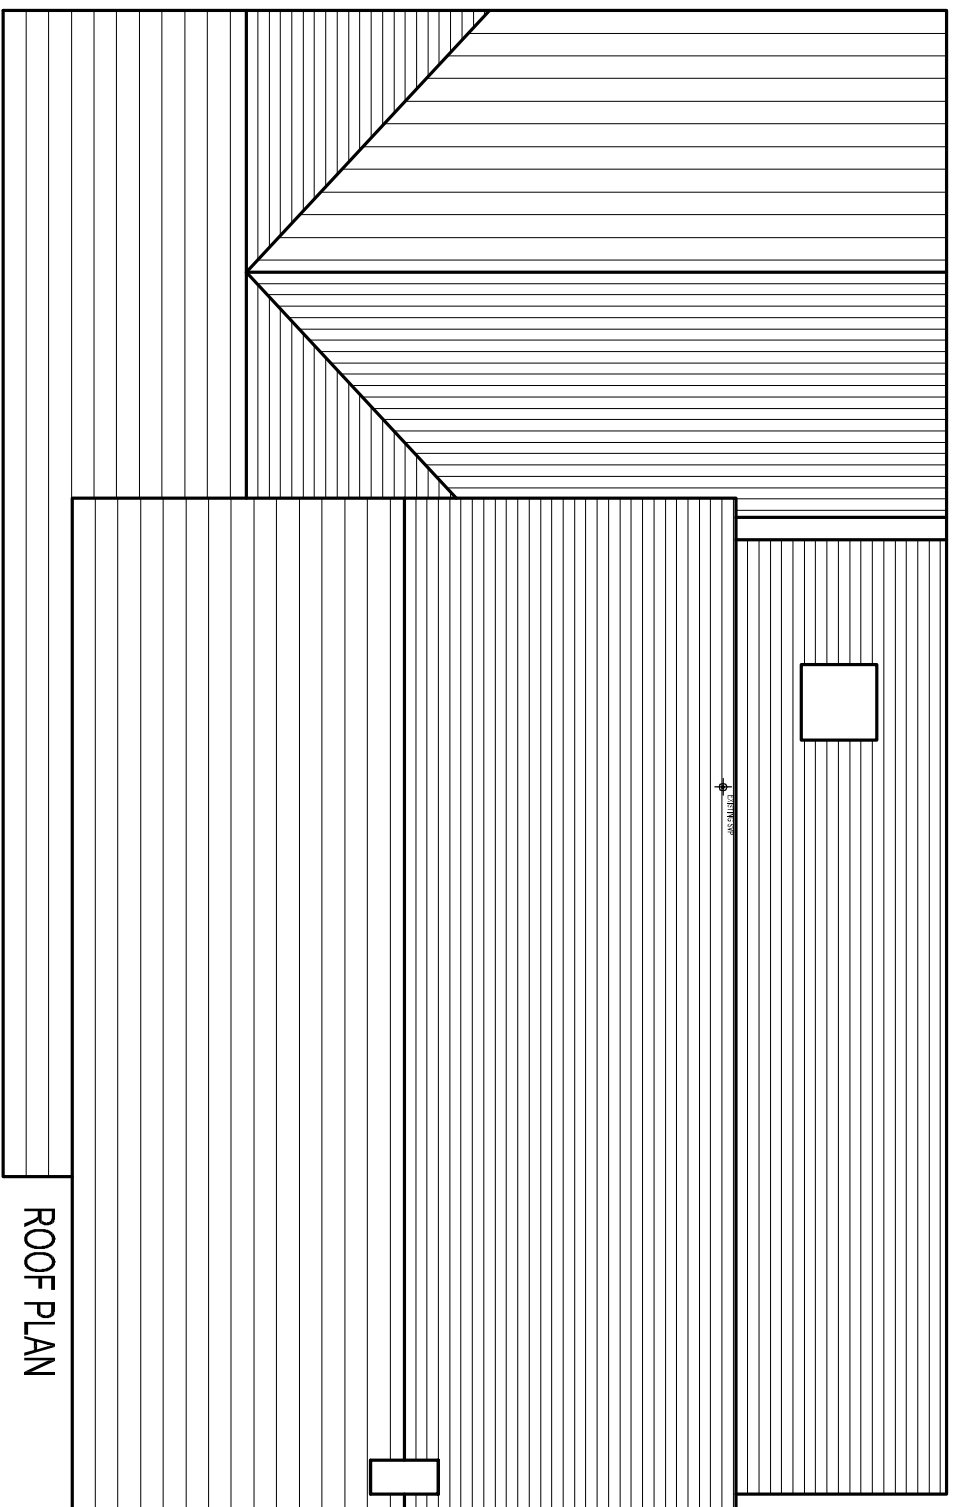

ROOF PLAN  
SCALE 1:100

<b>Alterations &amp; Extension</b> 10 Down Lee Close, Chapel SK23 9TR Mr T Pallister			
<b>As Existing</b> Plans & Elevations			
<b>Richard Mundy Building Design Ltd.</b> Travel House, Buxton Road, Bakewell, DE45 1BZ Tel & Fax: 01629 815053 e-mail: info@rm-bd.co.uk			
<b>Date:</b> August 2012		<b>Scale:</b> A3 Issue 1:100 1:200 1:50 1:100	
<b>Ref:</b> JM		<b>Dwg. No.</b> 1493-01	

© COPYRIGHT. RIGHTS IN THE SCHEME ARE RESERVED. NO PART OF THE SCHEME  
or containing work of any kind. No alterations to be made without the written  
consent of the copyright owner. The copyright owner is not responsible for any  
discrepancies in dimensions immediately.