


Blair

GABLE

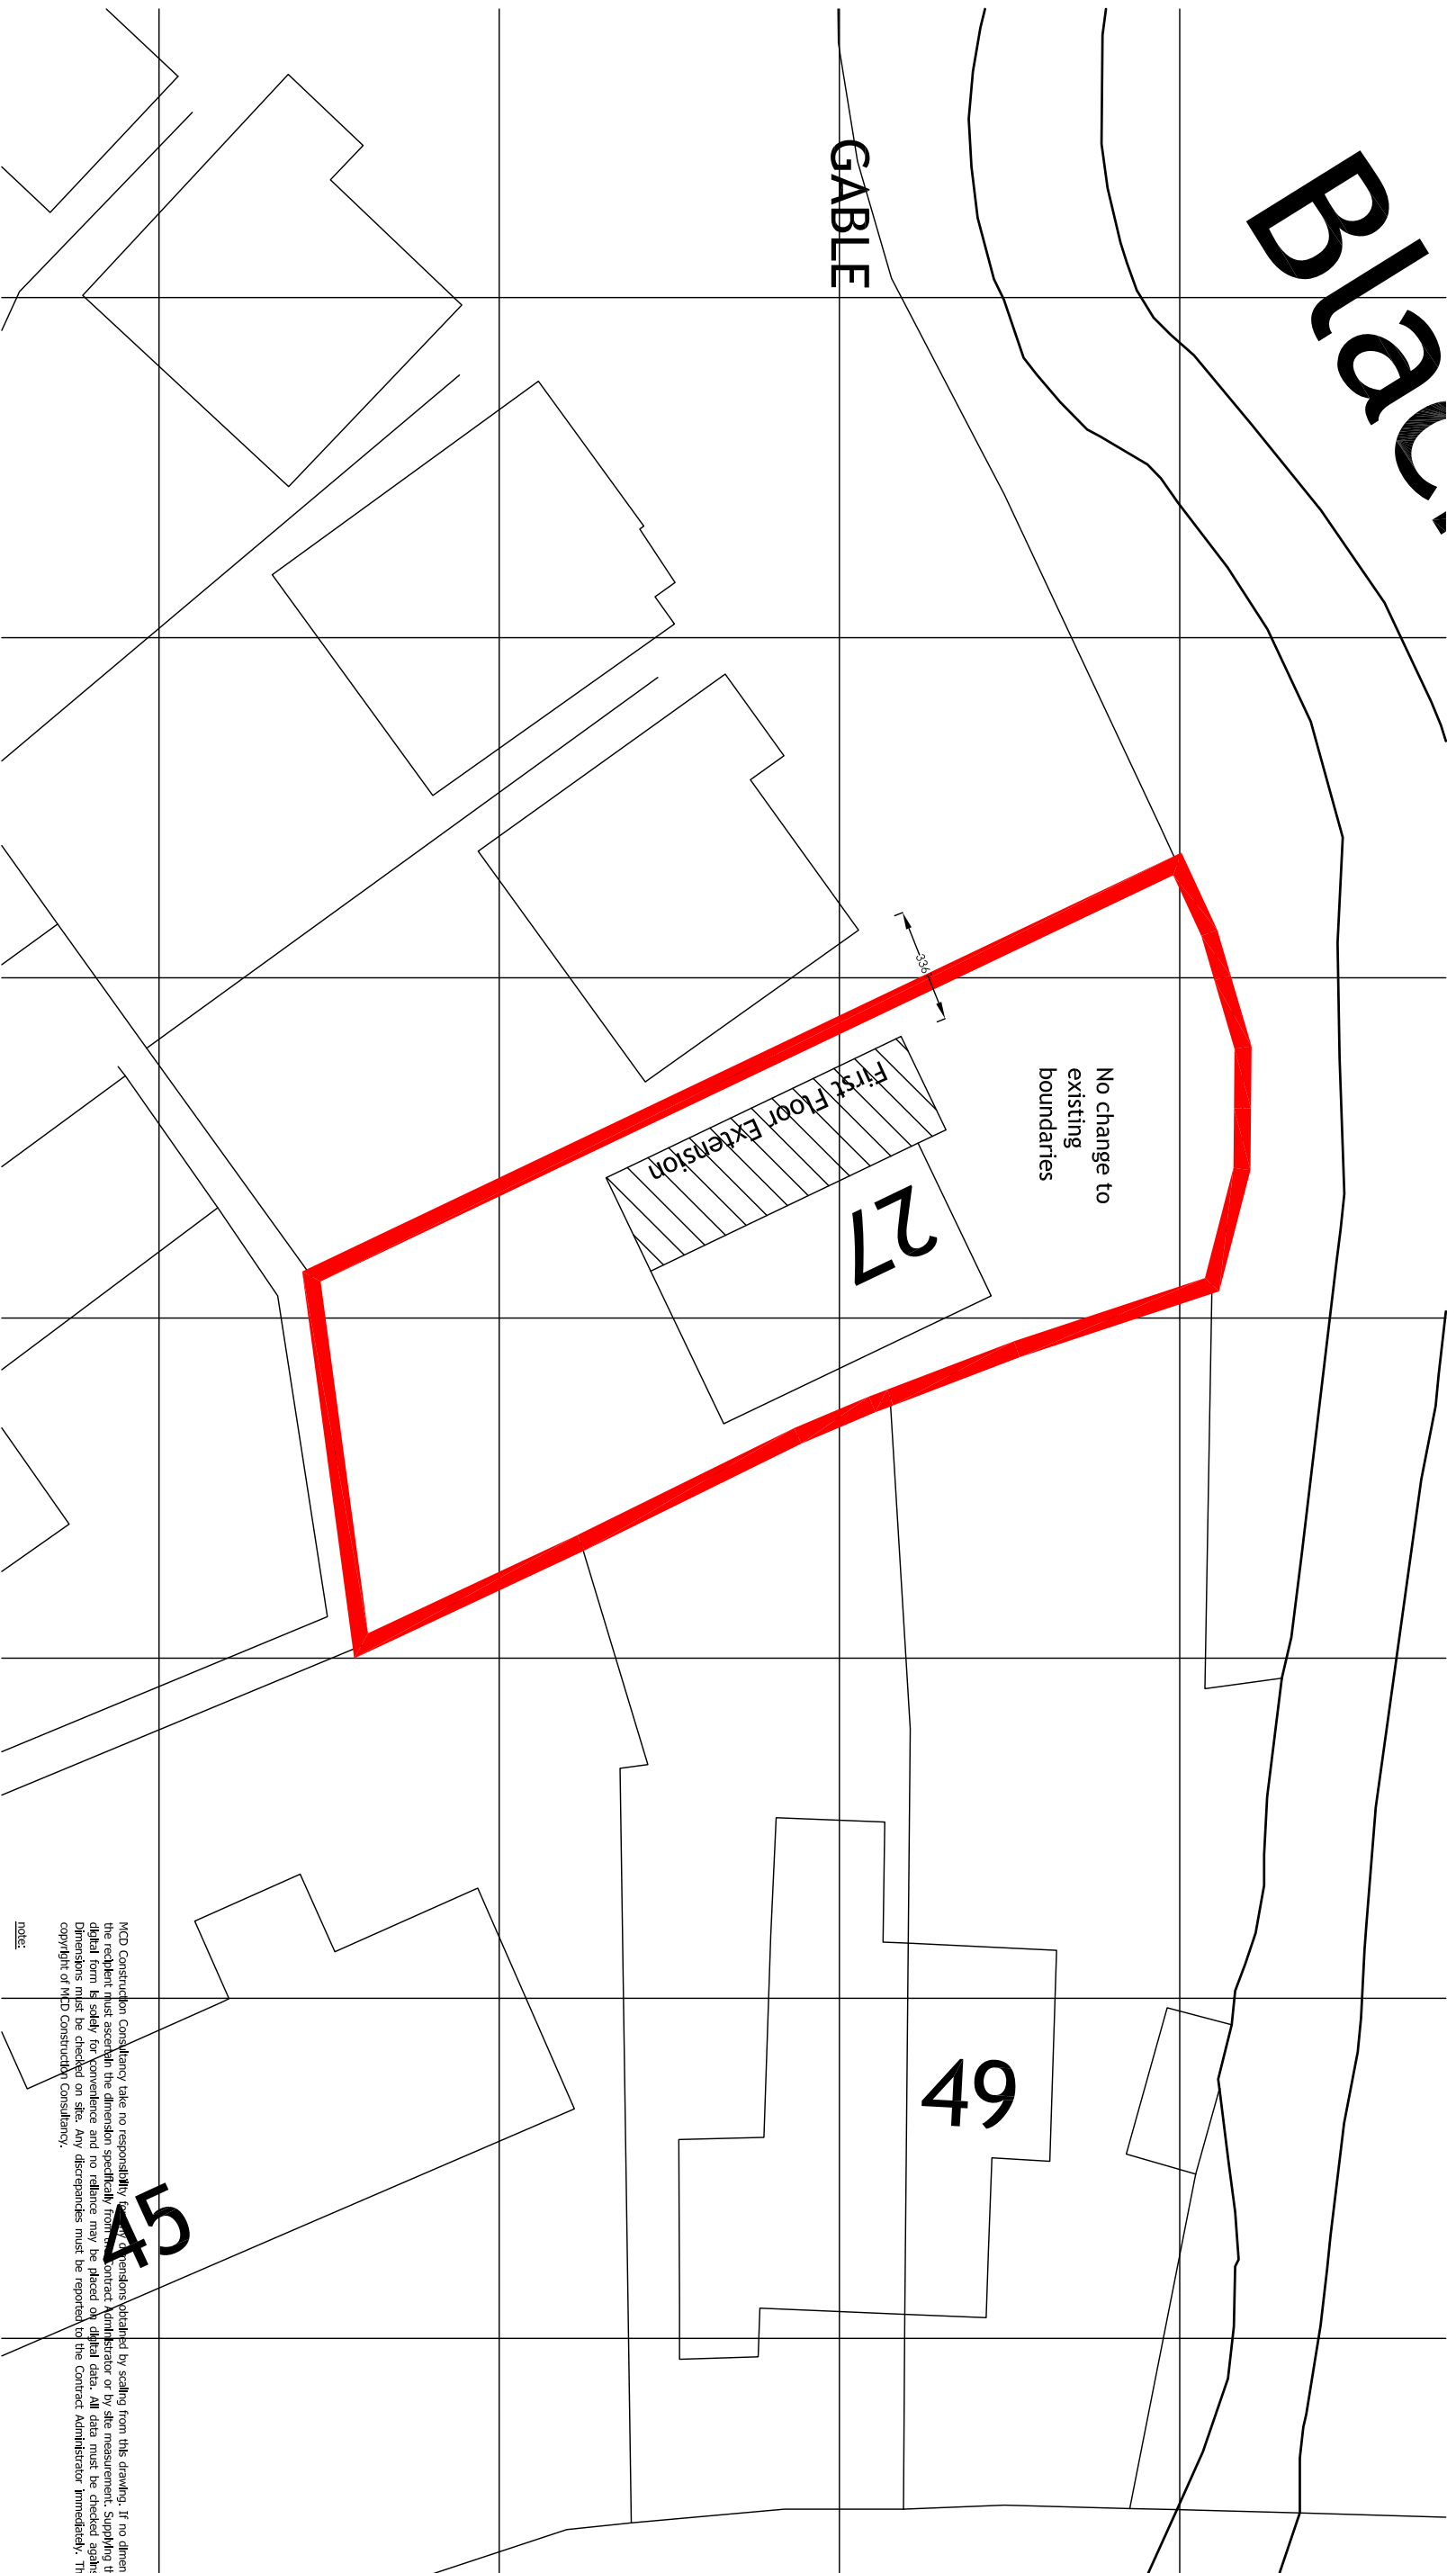

No change to existing boundaries

First Floor Extension

27

49

45




MCD Construction Consultancy takes no responsibility for any dimensions obtained by scaling from this drawing. If no dimension is shown the architect must be consulted. Dimensions should be taken from the original drawing. All dimensions must be checked against hard copy. Dimensions must be checked on site. Any discrepancies must be reported to the Contract Administrator immediately. This drawing is copyright of MCD Construction Consultancy.

note:
this drawing has been formulated for the purposes of obtaining planning permission and building regulation plan check approval. any future variations to this drawing are to be made between the applicant and the contractor undertaking the proposed works. All specialists (ie structural engineers, electricians etc.) are to be consulted before any commencement of work on site begins. All specialists are to be checked on site prior to commencement of work and not to be scaled from this drawing. Contractor to carry out a measured survey prior to construction works. Contractor to allow for assessing drainage runs etc. Any details in abeyance to be agreed between builder and building control officer during site inspections.

Peter Gregg

27 Burnside Av Chapel En Le Frith

Site Plan

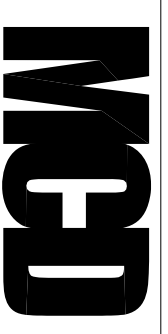

Dwg Scale
0 2m 4m
Scale 1:200
A3

Drawing Number
236-p07