

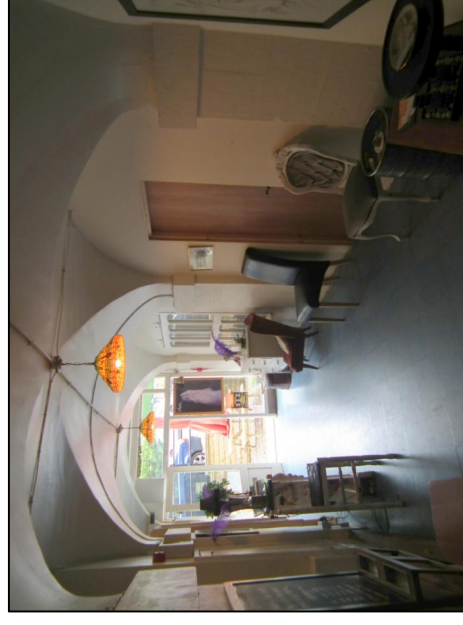
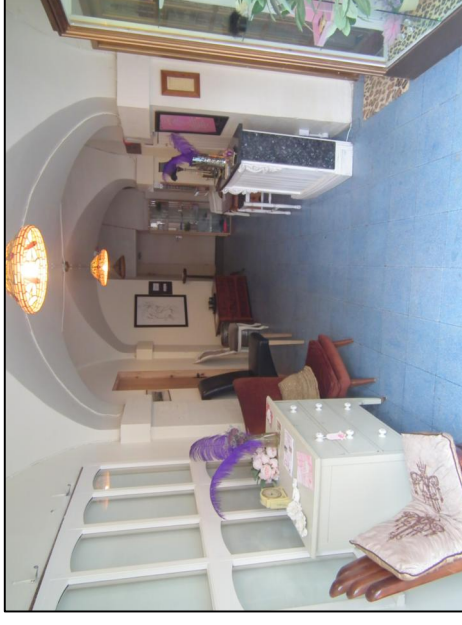


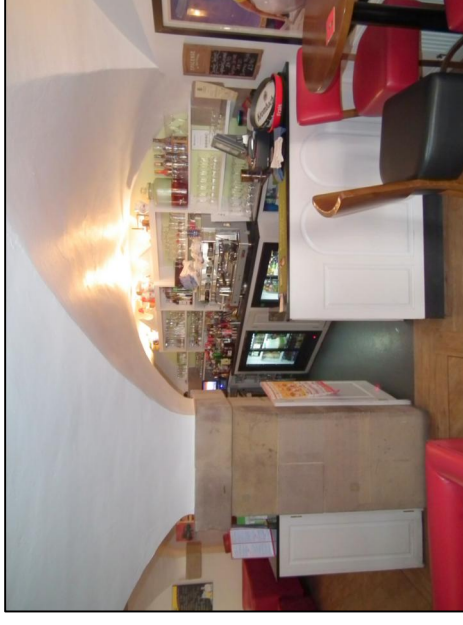

ADJACENT BUILDING TO REAR OF CRESCENT - NOW DEMOLISHED

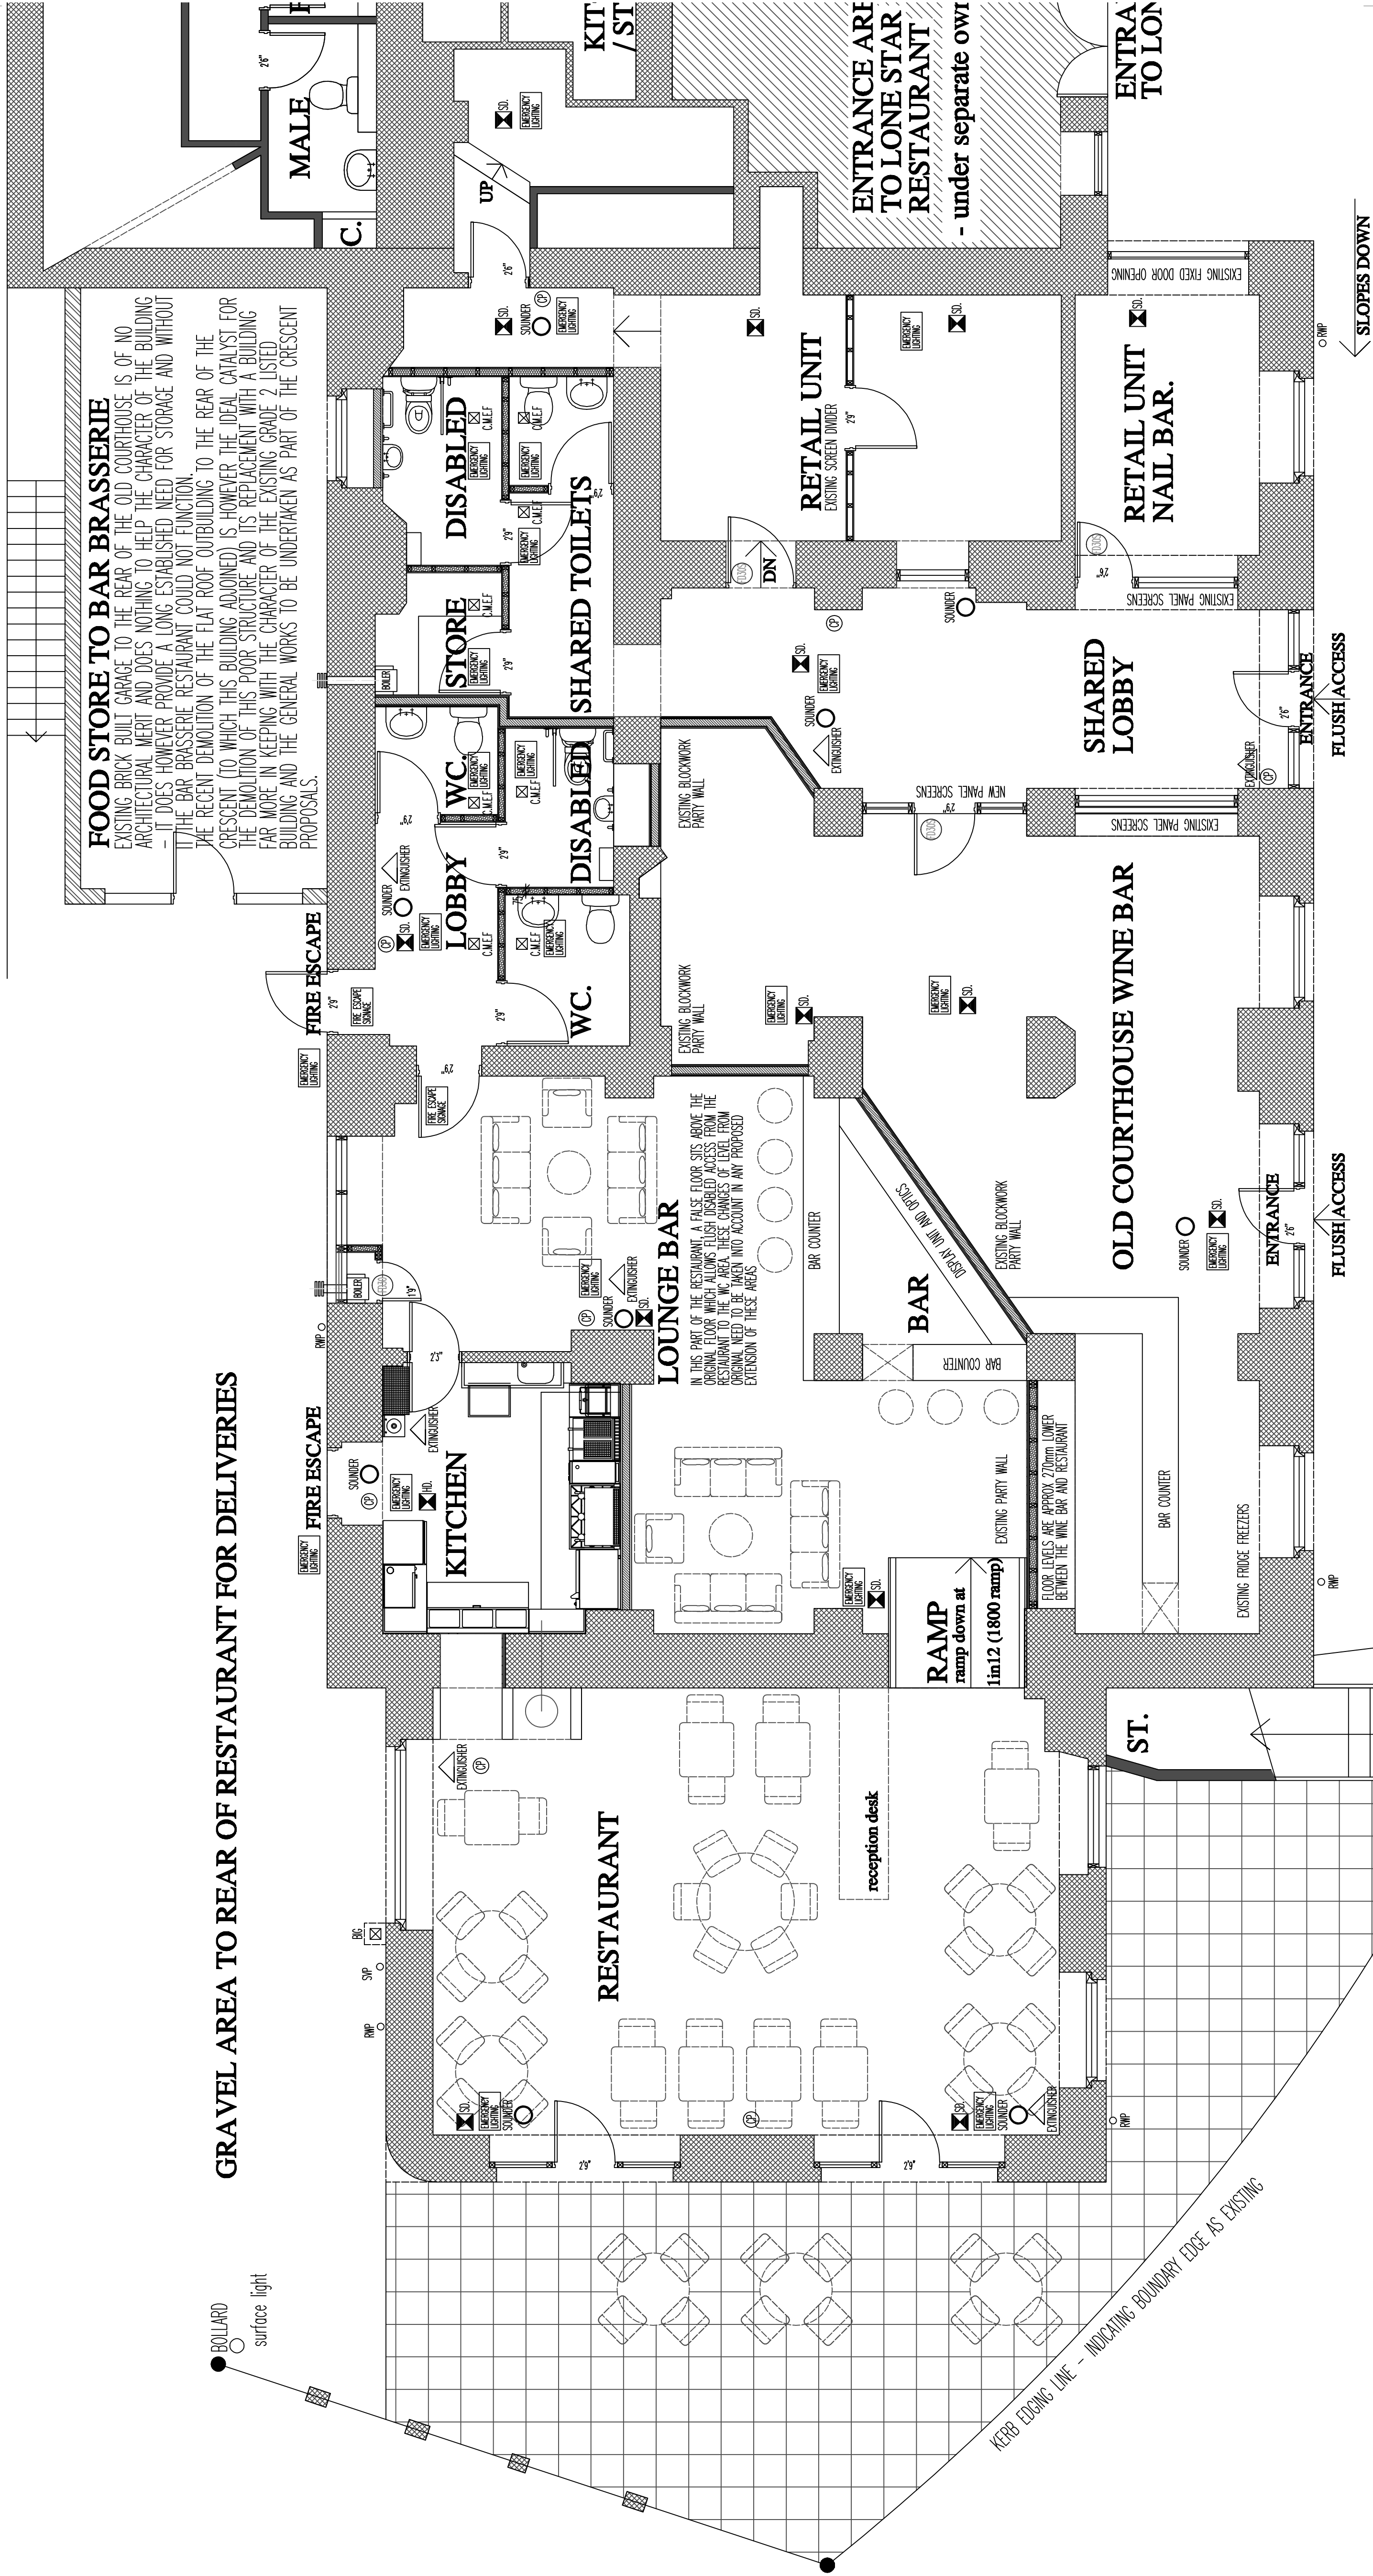

**CURRENT AREA OF BAR BRASSERIE
140 m2 (+ 28m2 OF GARAGE SPACE)**

CURRENT AREA OF WINE BAR
59 m2

CURRENT AREA OF RETAIL SPACE
30 m²

CURRENT AREA OF WC/SHARED LOBBY ETC.
46 m²

COURTYARD SEATING

COURTYARD SEATING

WALL

GEORGE STREET

GROUND FLOOR PLAN AS EXISTING 1:50

THE OLD COURT HOUSE, BUXTON

REVISIONS:

THE OLD COURT HOUSE
GEORGE STREET, BUXTON

THE OLD COURT HOUSE

SCALE: 1:50

DATE: SEPT '12 DRAWN: AJS

©THIS DRAWING AND THE BUILDING WORKS DEPICTED ARE THE COPYRIGHT OF AJS ARCHITECTURE AND MAY NOT BE REPRODUCED OR AMENDED EXCEPT BY WRITTEN PERMISSION. NO LIABILITY WILL BE ACCEPTED FOR AMENDMENTS MADE BY OTHER PERSONS.

DO NOT SCALE THIS DRAWING, USE SITE FIGURED DIMENSIONS ONLY, IF IN DOUBT ASK.

A.J.S ARCHITECTURE



2 carr road.
buxton.
derbyshire.
sk17 6wf.

h: 01298 26062
m: 07794 400237

DRAWING No:

SURVEY 01

B REGS COMPLIANT