


LOCATION PLAN



SITE PLAN  
SCALE 1/500

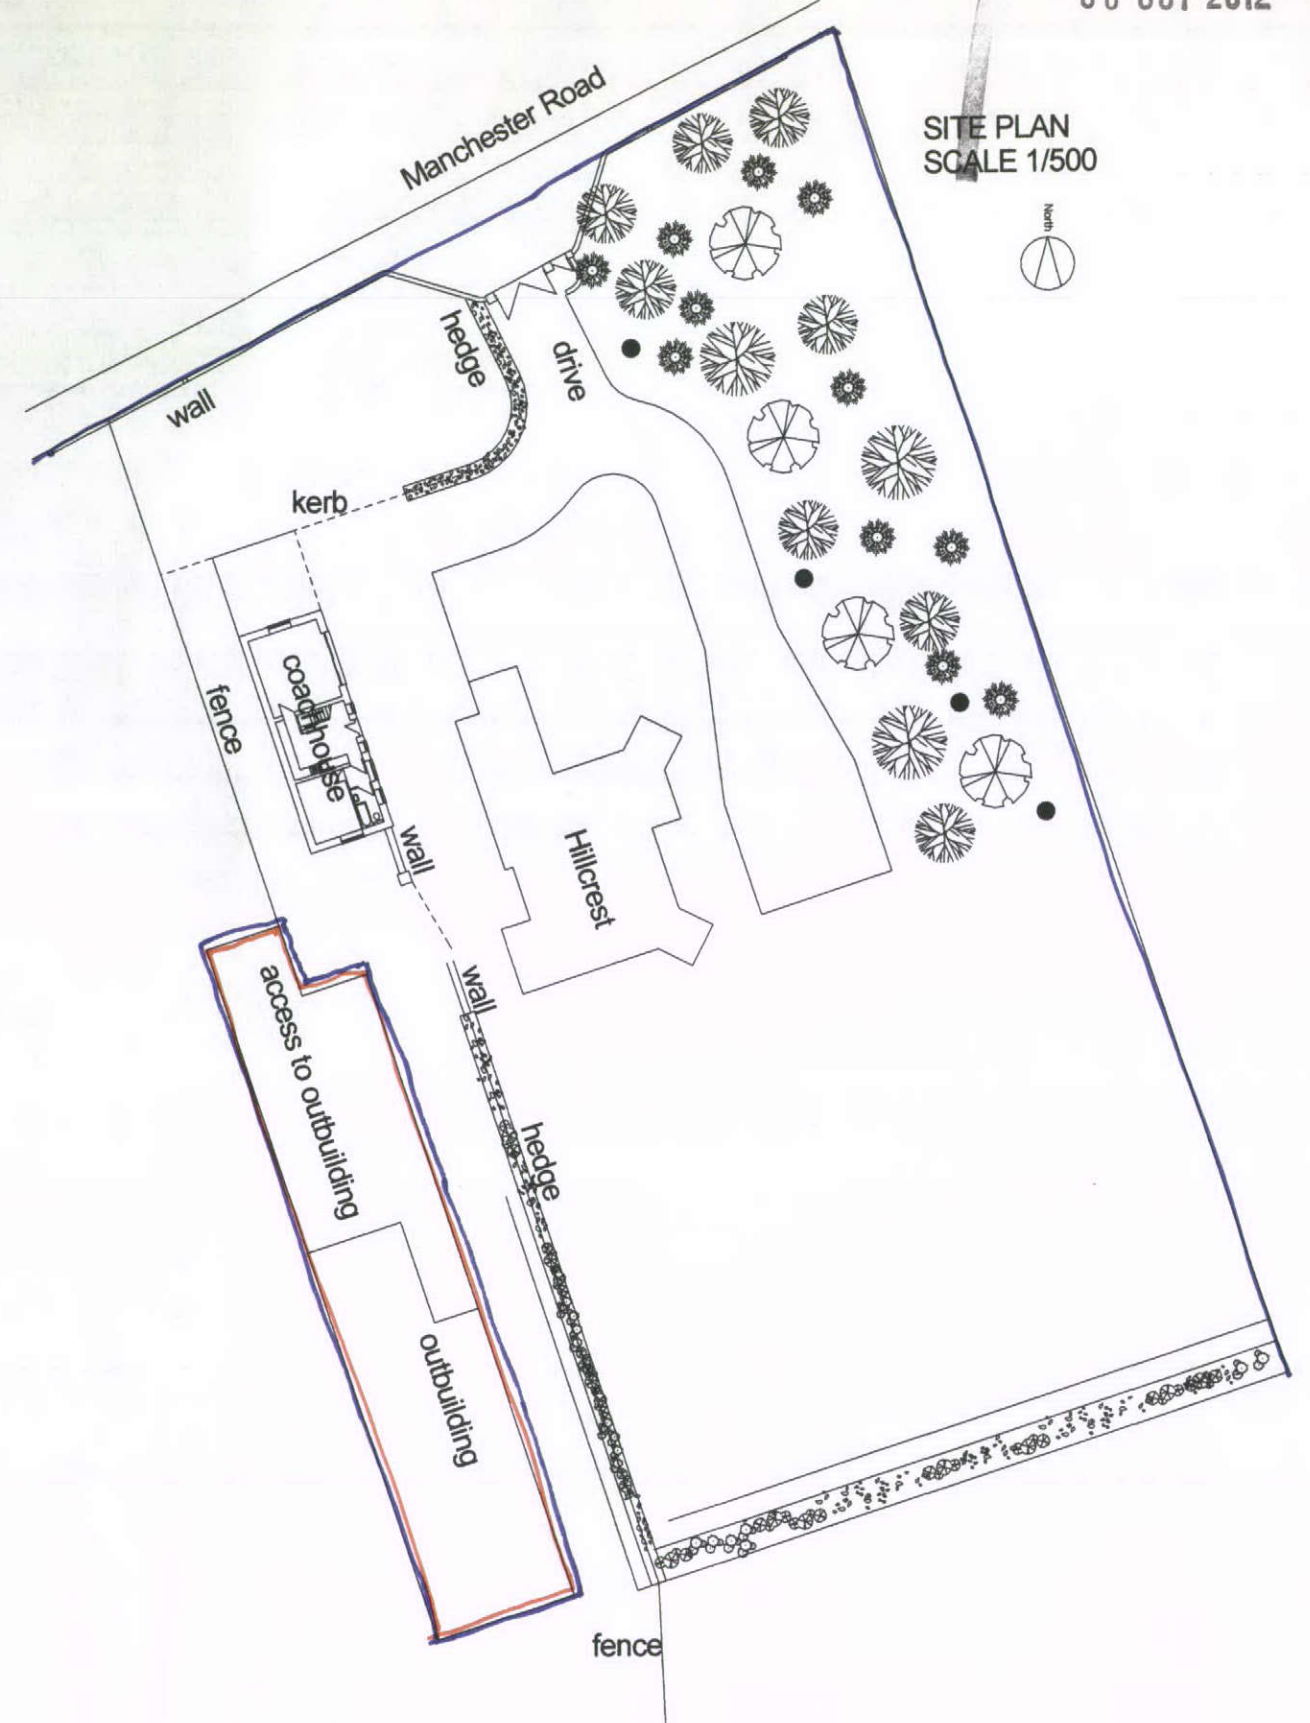

A	Boundary	18.9.12	FORMER AGRICULTURAL BUILDING AT HILLCREST, 127, MANCHESTER ROAD, CHAPEL EN LE FRITH, SITE PLAN & LOCATION PLAN	Trevor Gilman Design 1A, Cranford, 22, St Johns Road, Buxton, Derbyshire SK17 6XQ 07773 381824 gilmantrevor@gmail.com	Scale 1/1250, 1/500 Drg No RICHARDSON 21	2.8.12
Rev	Details	Date				Rev A