




FIRST FLOOR PLAN  
SCALE 1:50

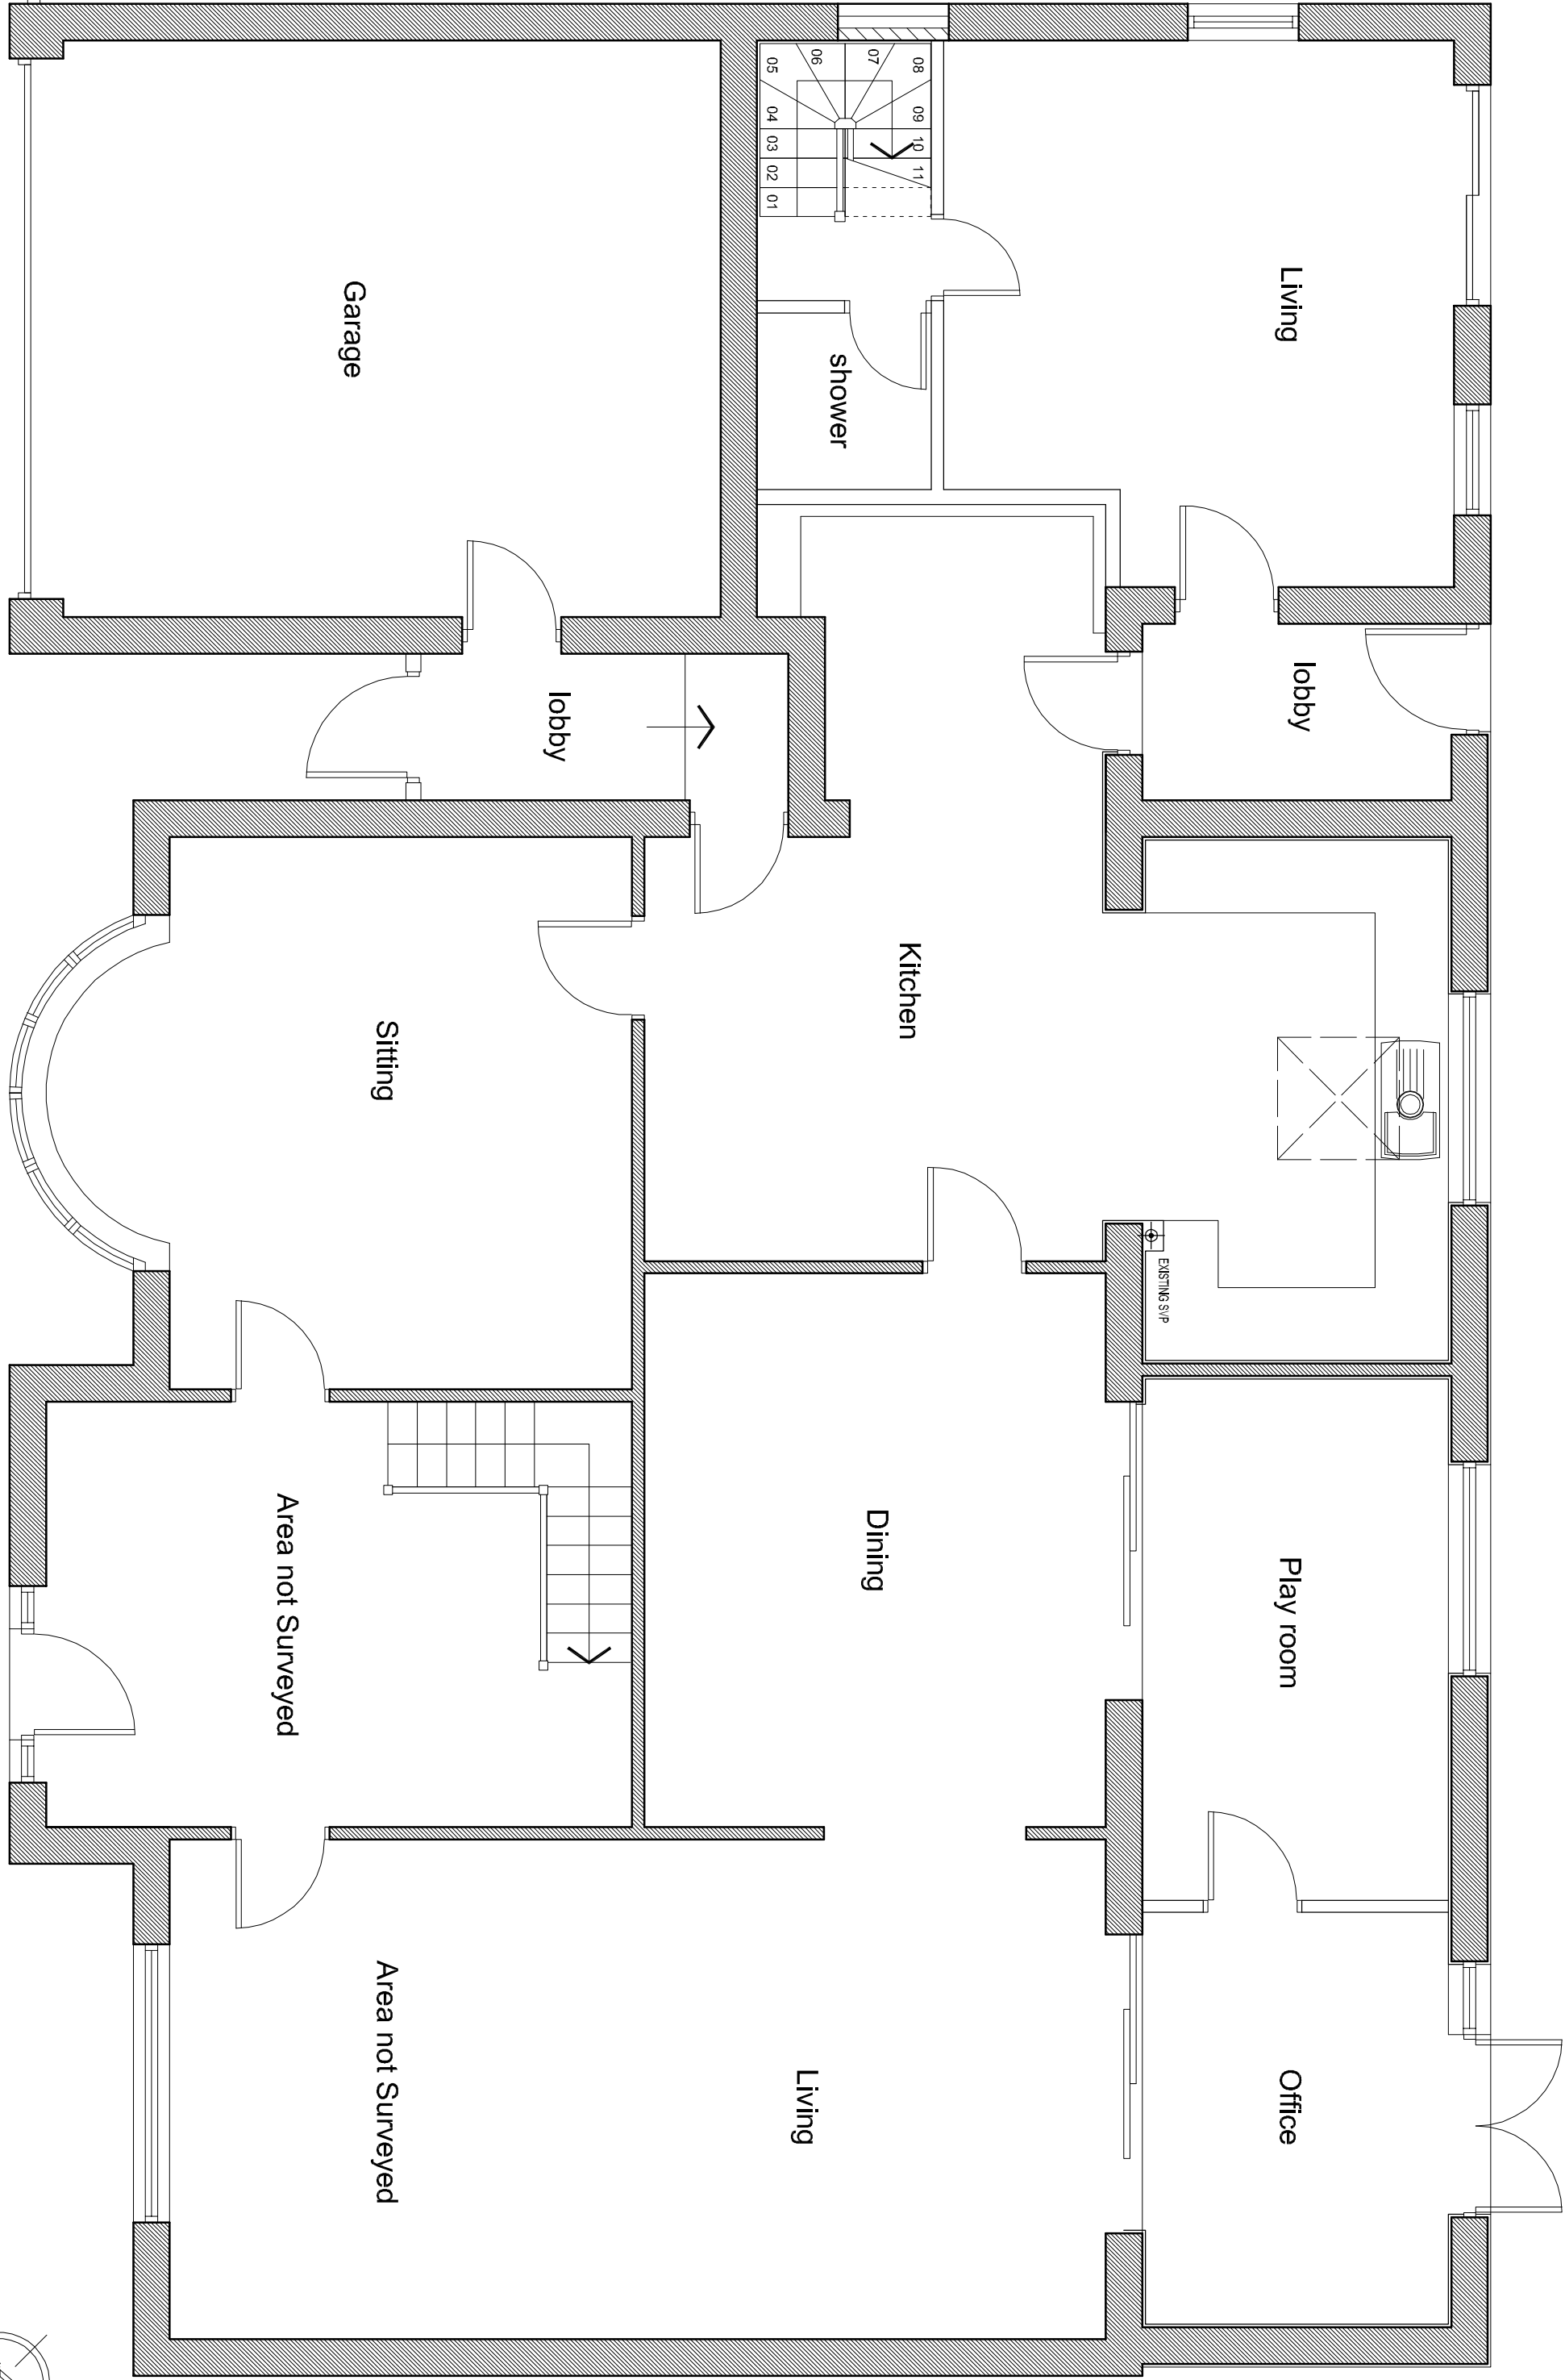


GROUND FLOOR PLAN  
SCALE 1:50

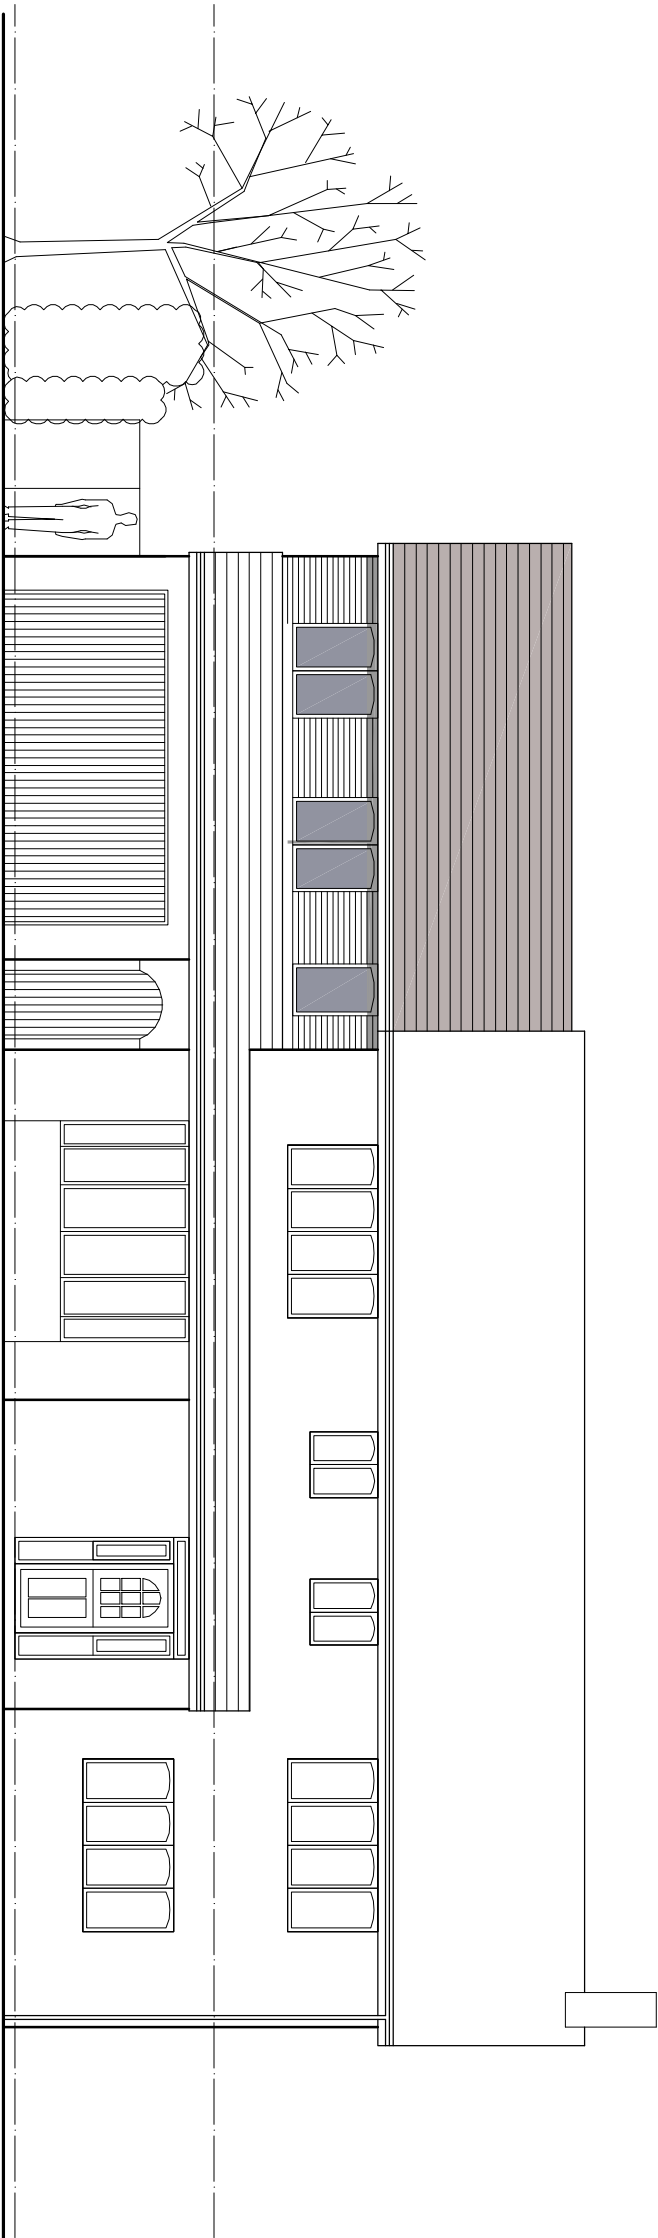


SOUTH EAST ELEVATION  
SCALE 1:100

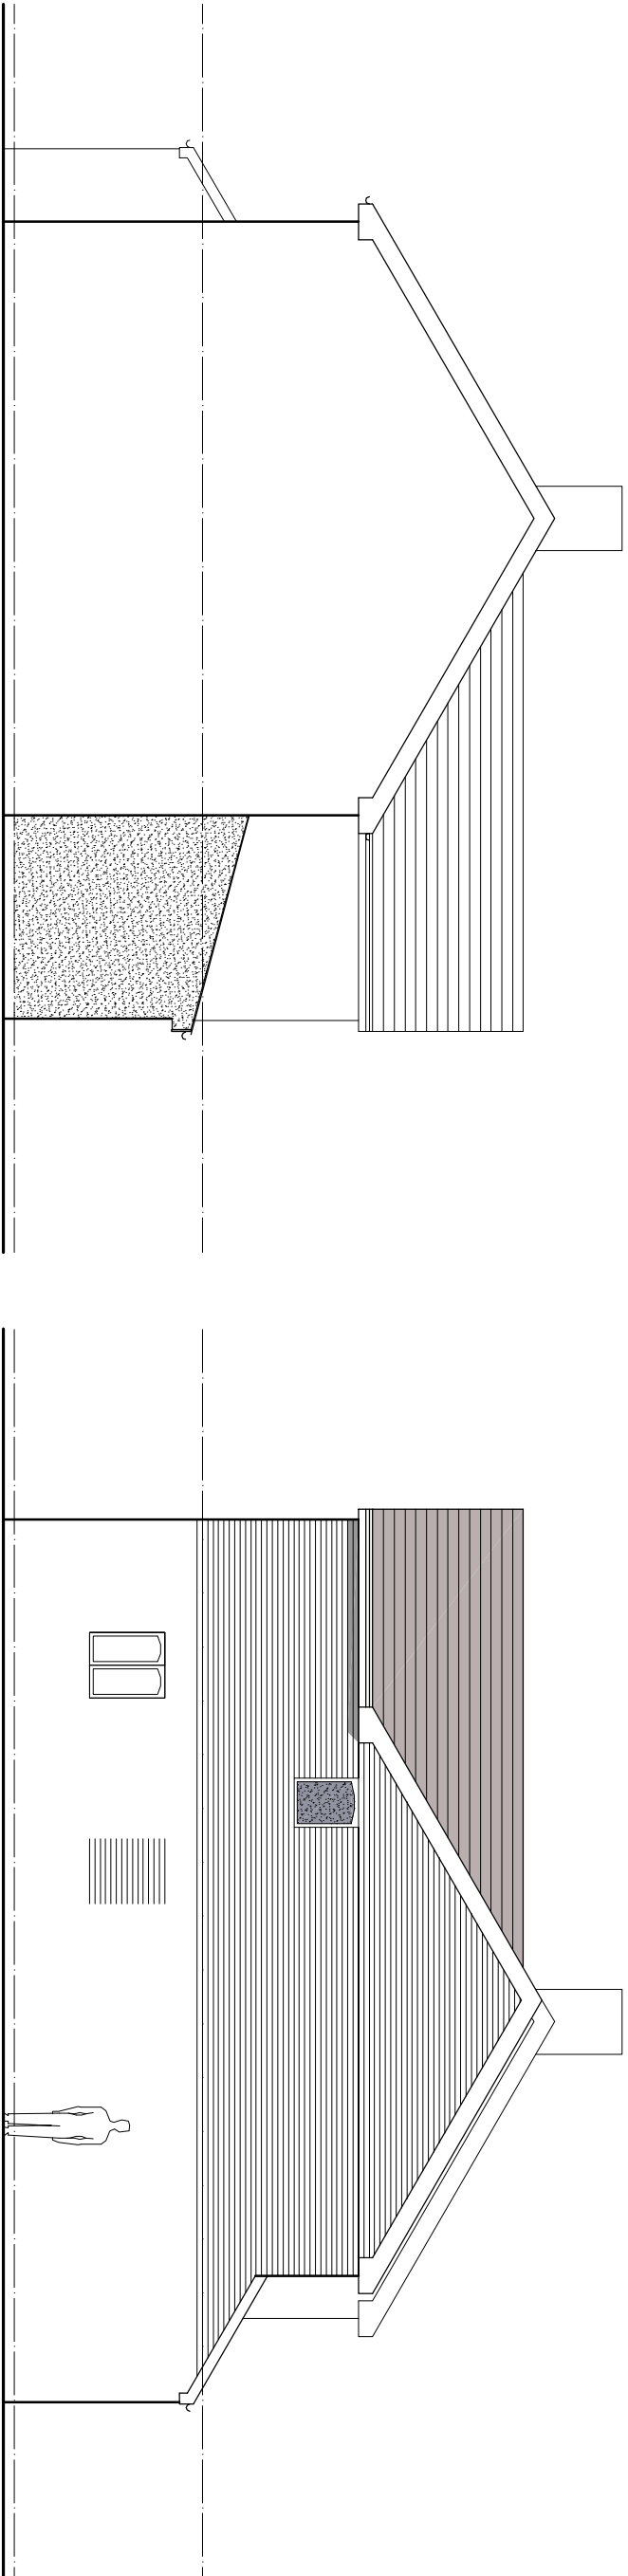

NORTH EAST ELEVATION  
SCALE 1:100

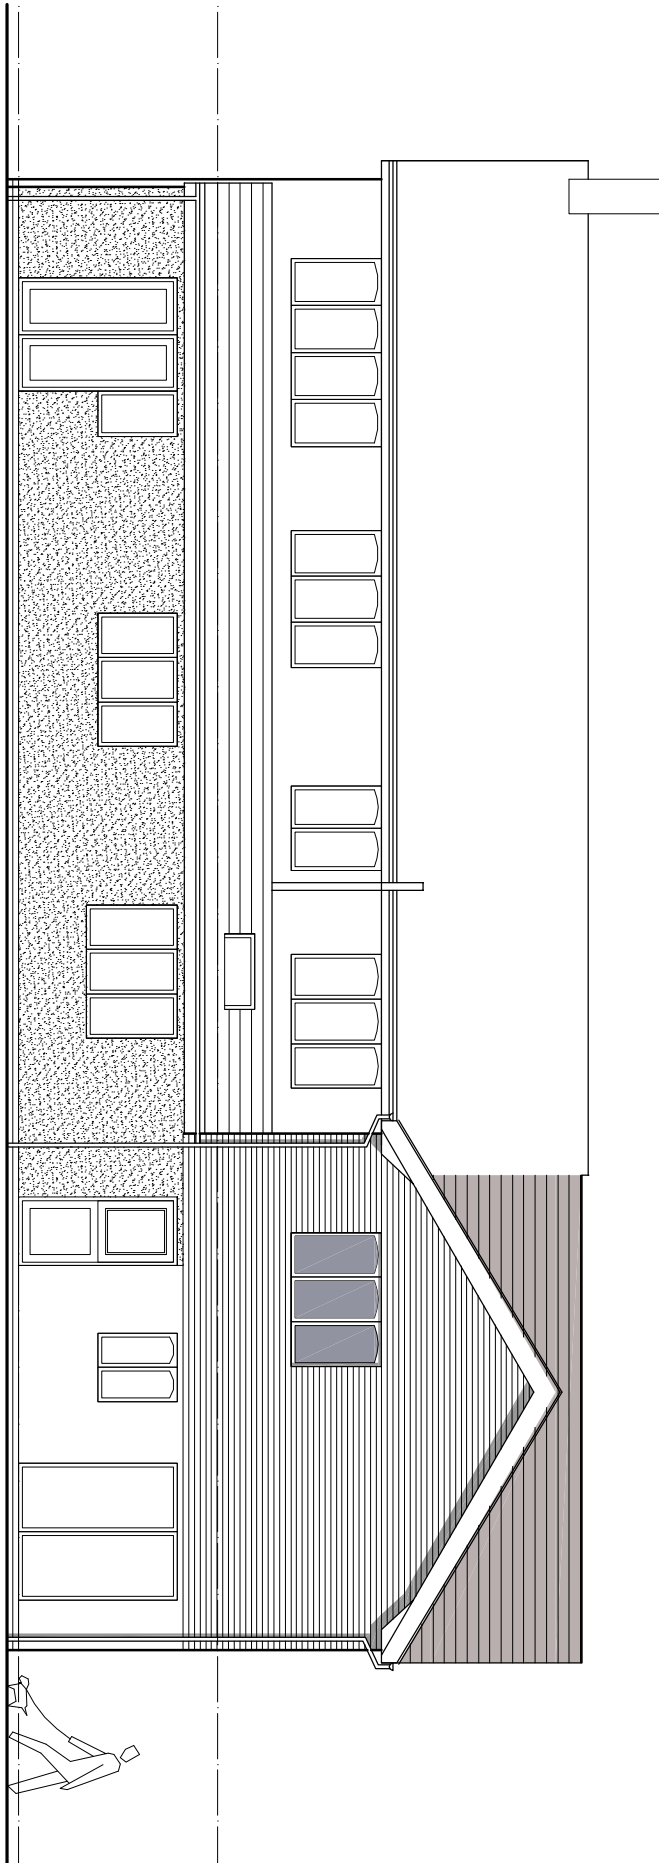

NORTH WEST ELEVATION  
SCALE 1:100

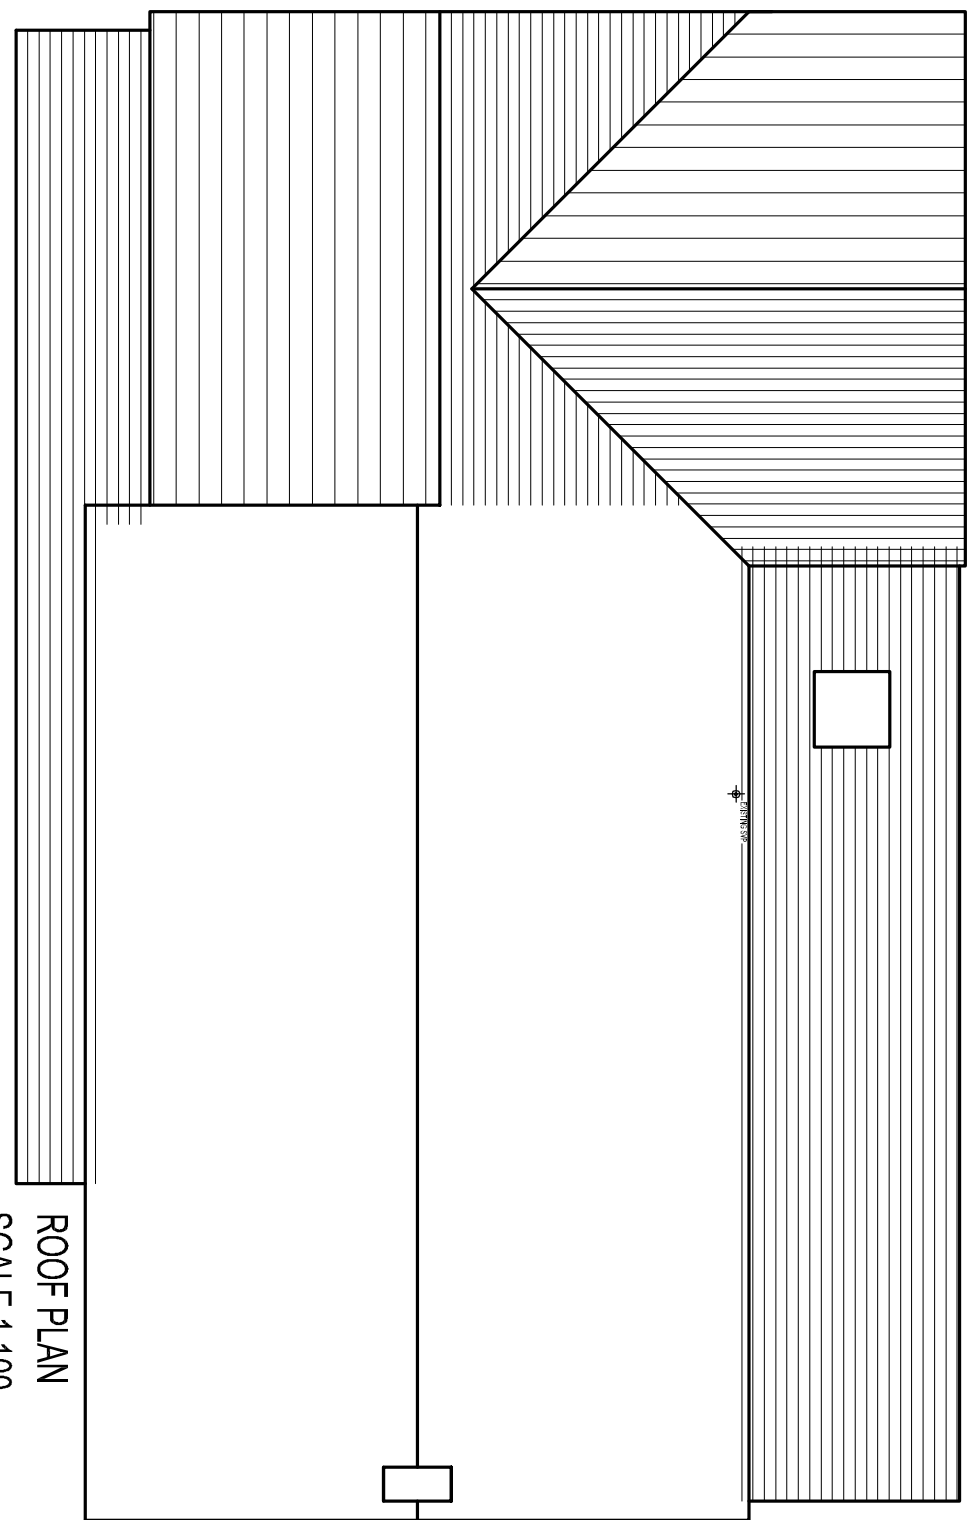

ROOF PLAN  
SCALE 1:100

Revision	Date
A Updated to clients comments	01-10-12



**Alterations & Extension**  
10 Down Lee Close, Chapel  
SK23 9TR  
Mr T Pallister

**Proposed**  
Plans & Elevations

**Richard Mundy Building Design Ltd.**  
Travel House, Buxton Road,  
Bakewell, DE45 1BZ  
Tel & Fax: 01629 815053  
e-mail: info@rm-bd.co.uk

Date:	Scale:	Issue
August 2012	1:100 1:200 1:50 1:100	A1 Issue
Ref: JM	Dwg. No. 1493-03 A	

© COPYRIGHT. RIGHTS IN THE DESIGN ARE RESERVED. NO PART OF THE DRAWING OR COMMERCIAL WORK OF ANY SORT. No dimensions to be scaled from the drawing. Accuracy to be relied on any discrepancies in dimensions immediately.