




All elevations are to be checked on site, any discrepancies are to be reported to the Architect before work commences. Do not scale from the drawings.
The drawings to be used in conjunction with all other contracts and specifications / conditions of sale. Discrepancies are to be reported to the Architect before work commences.
All structural components shown are to be provided by the Structural Engineer. Details / calculations of structural members are to be provided by the Structural Engineer.
The drawing is copyright.

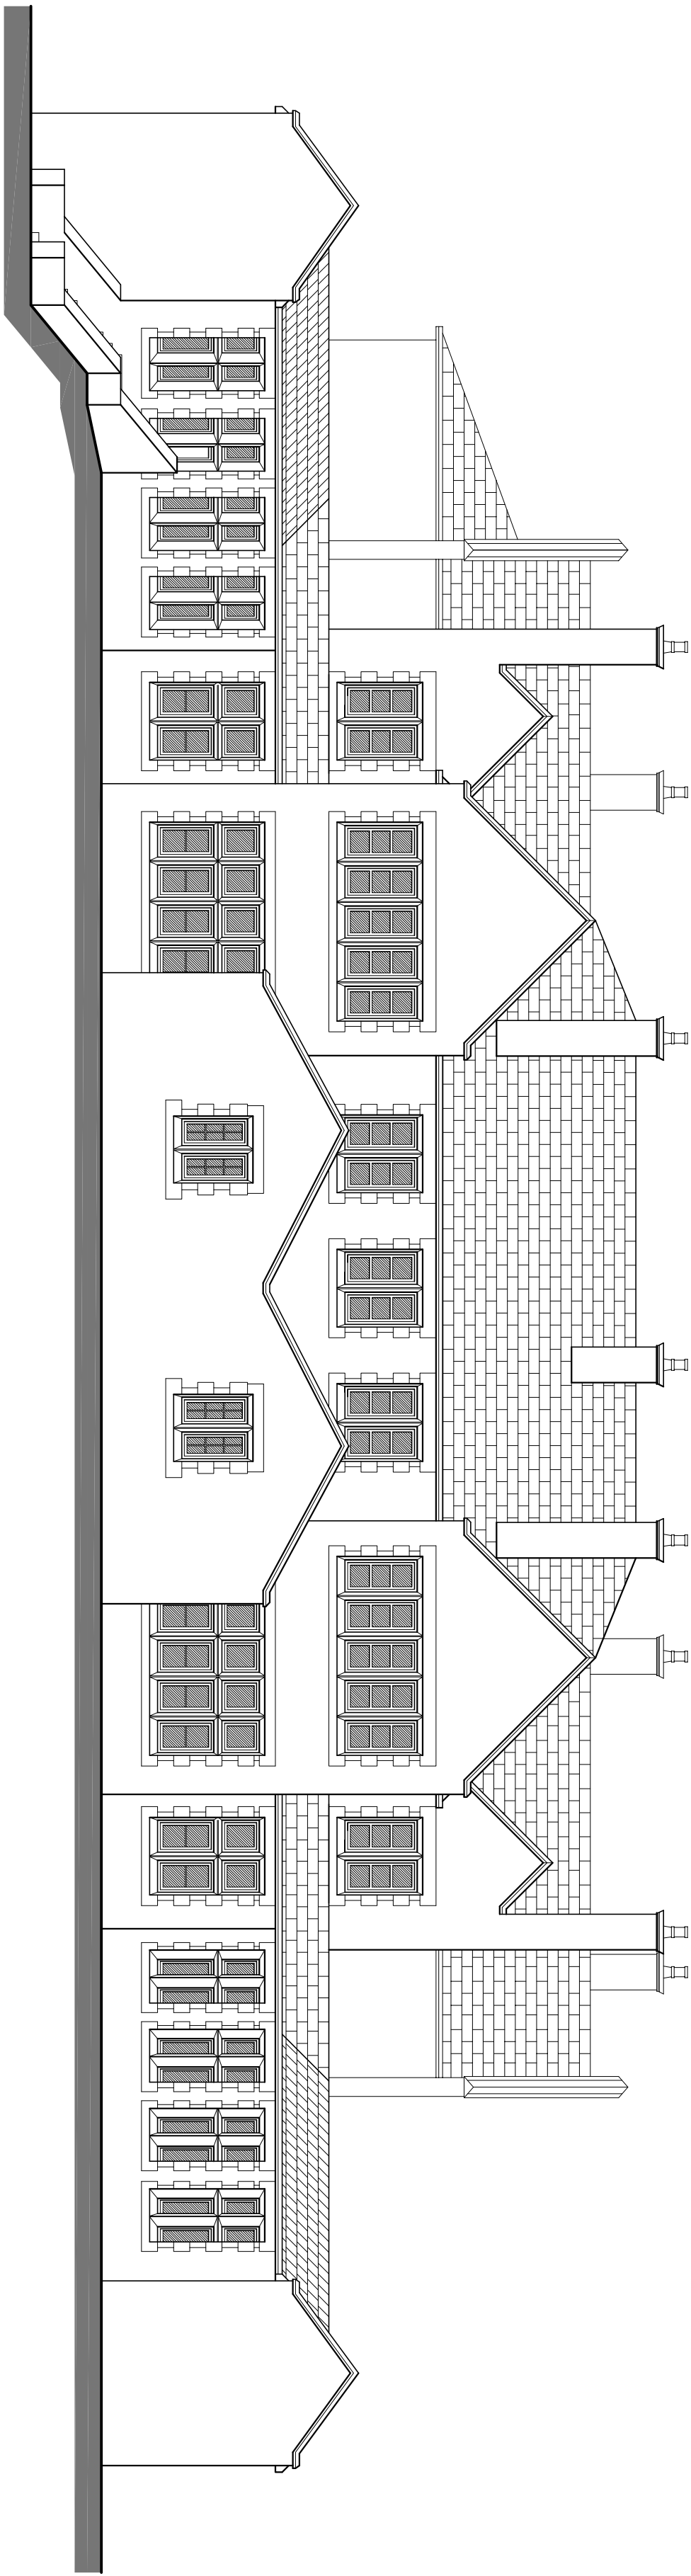


Existing South Elevation - 1:100

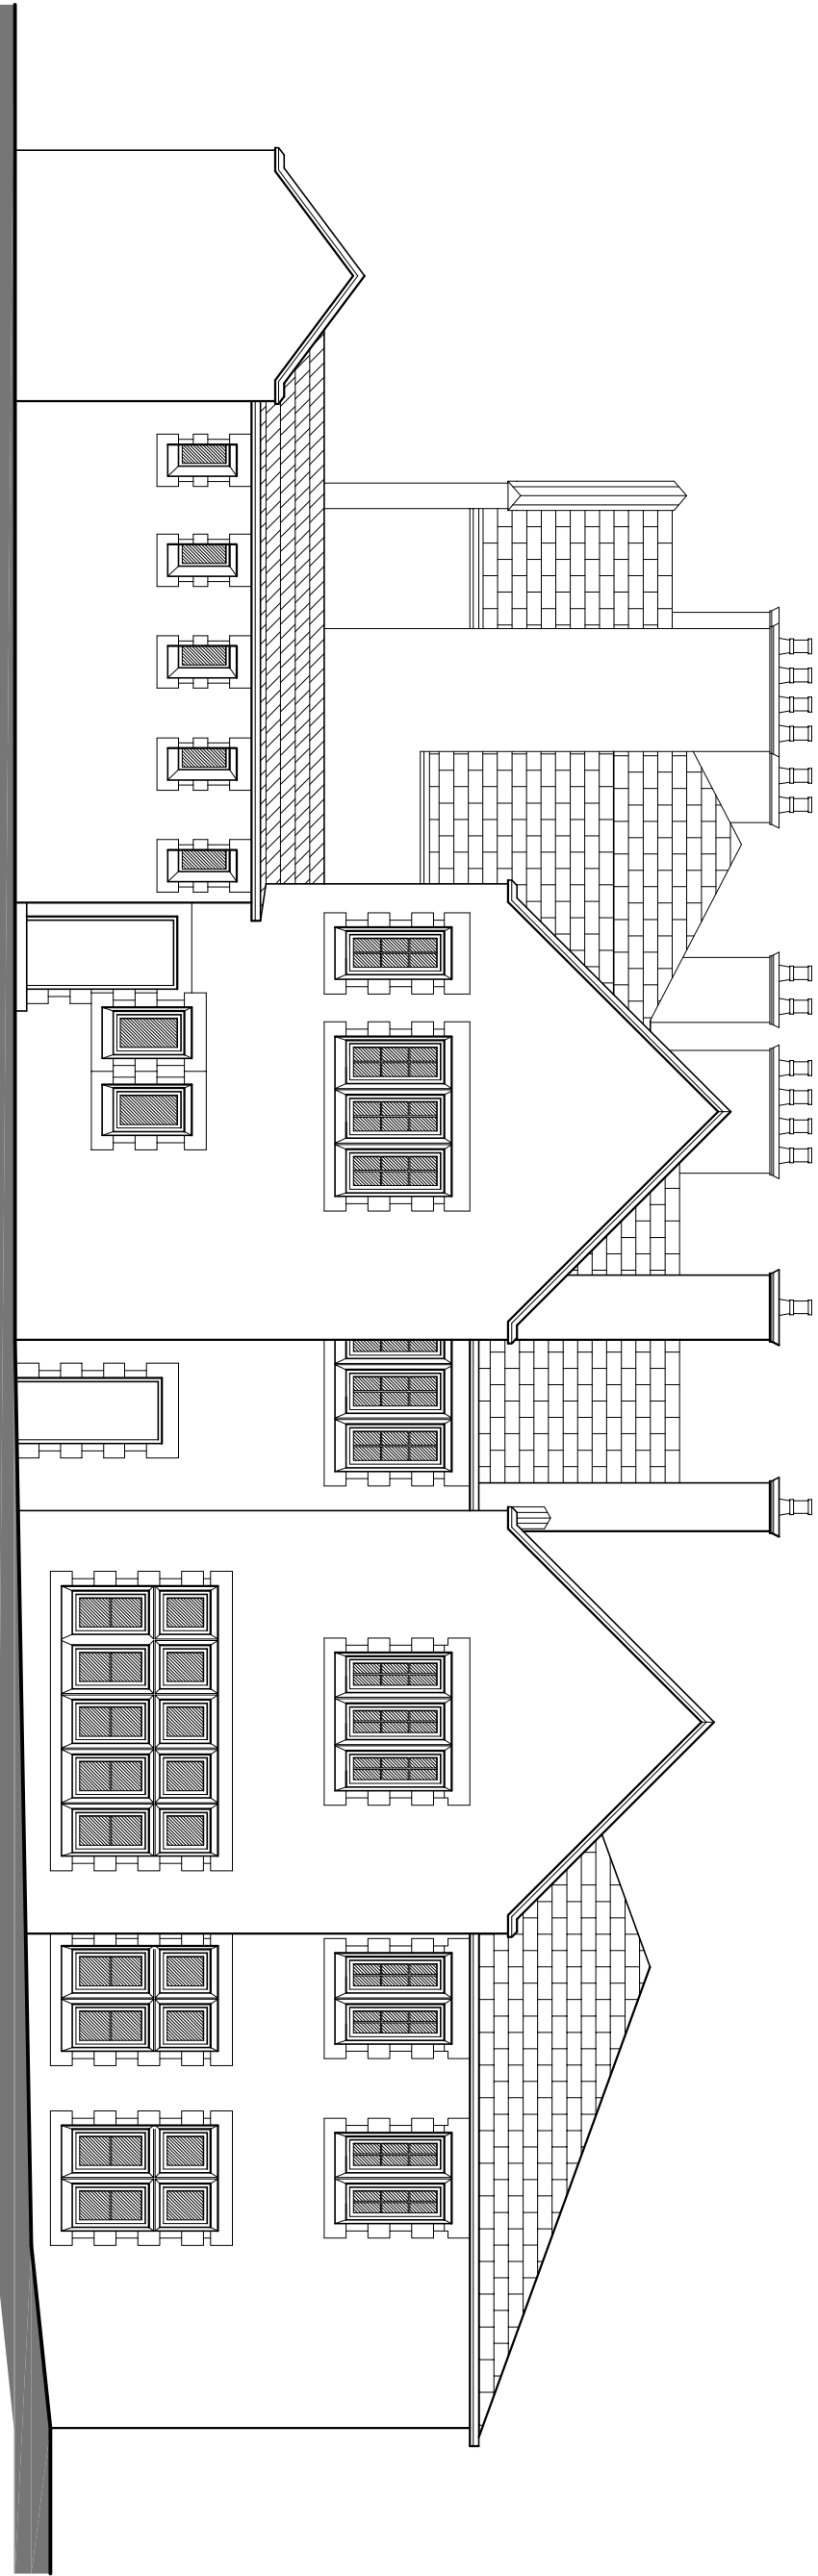

Existing East Elevation - 1:100

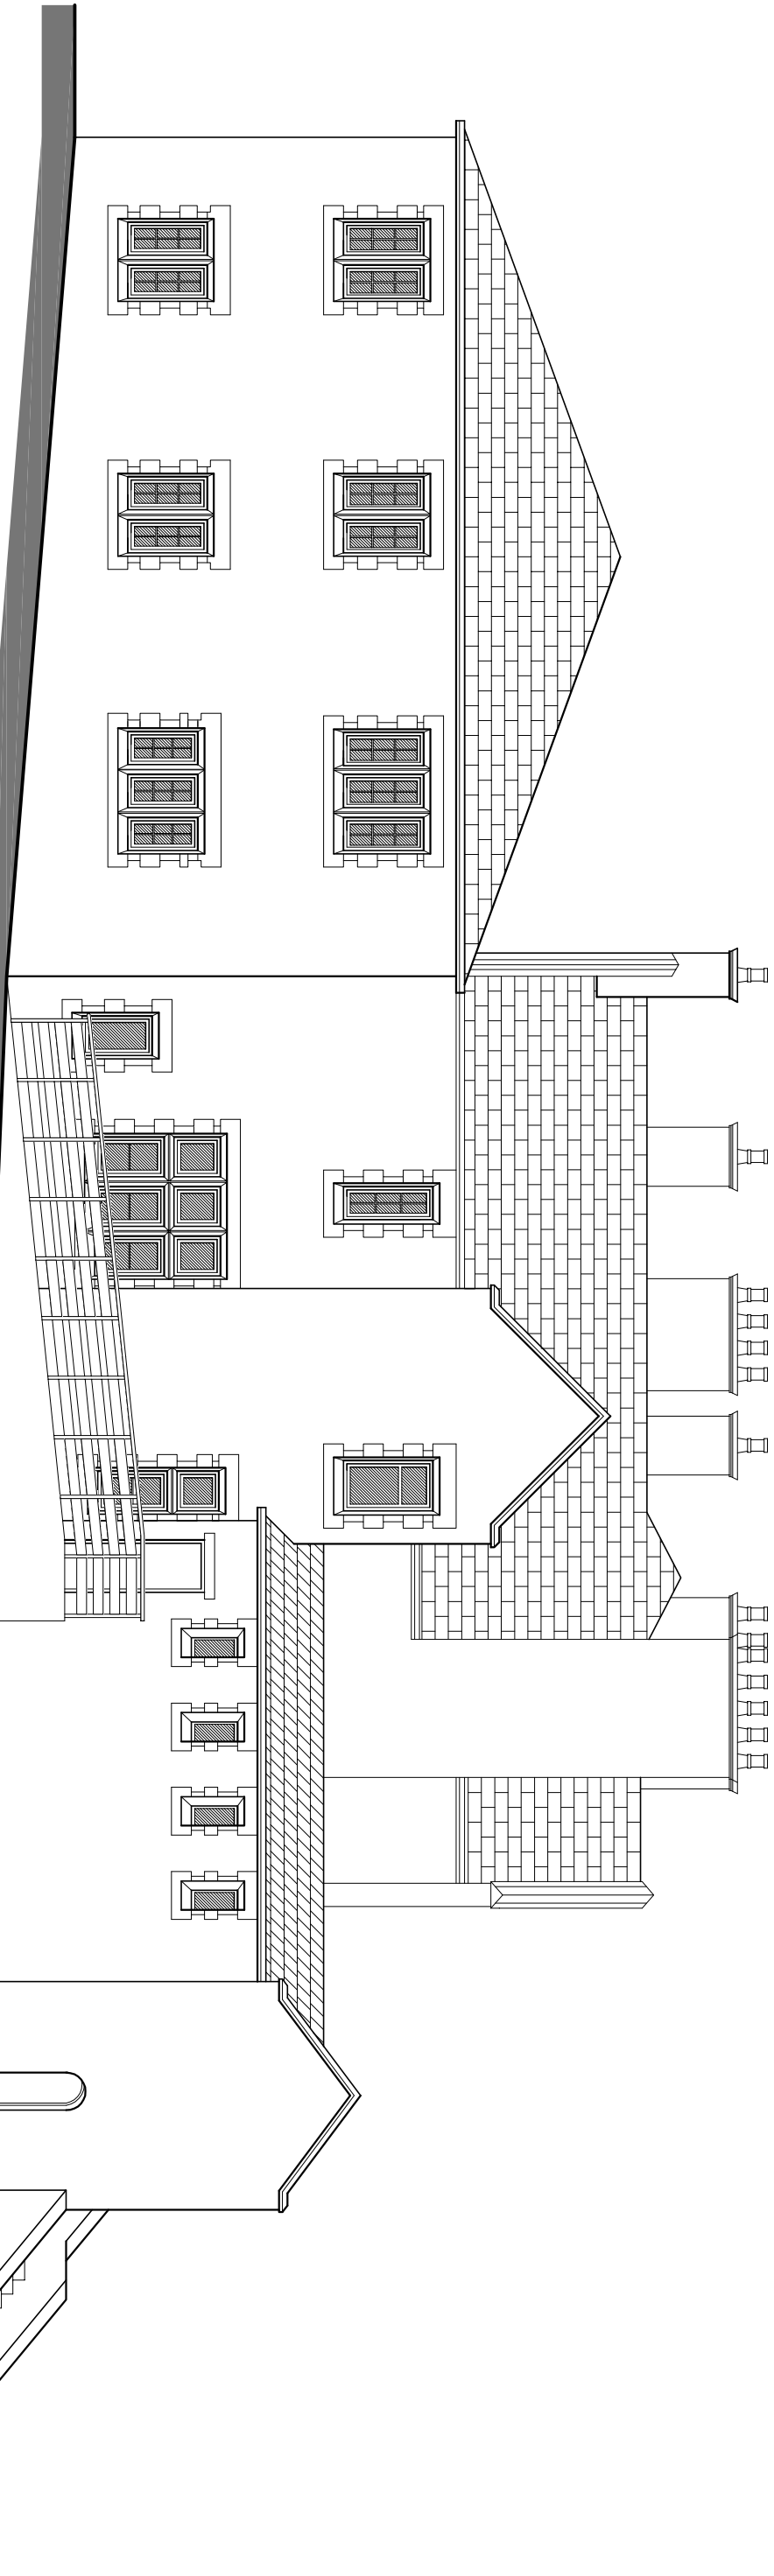

Existing West Elevation - 1:100

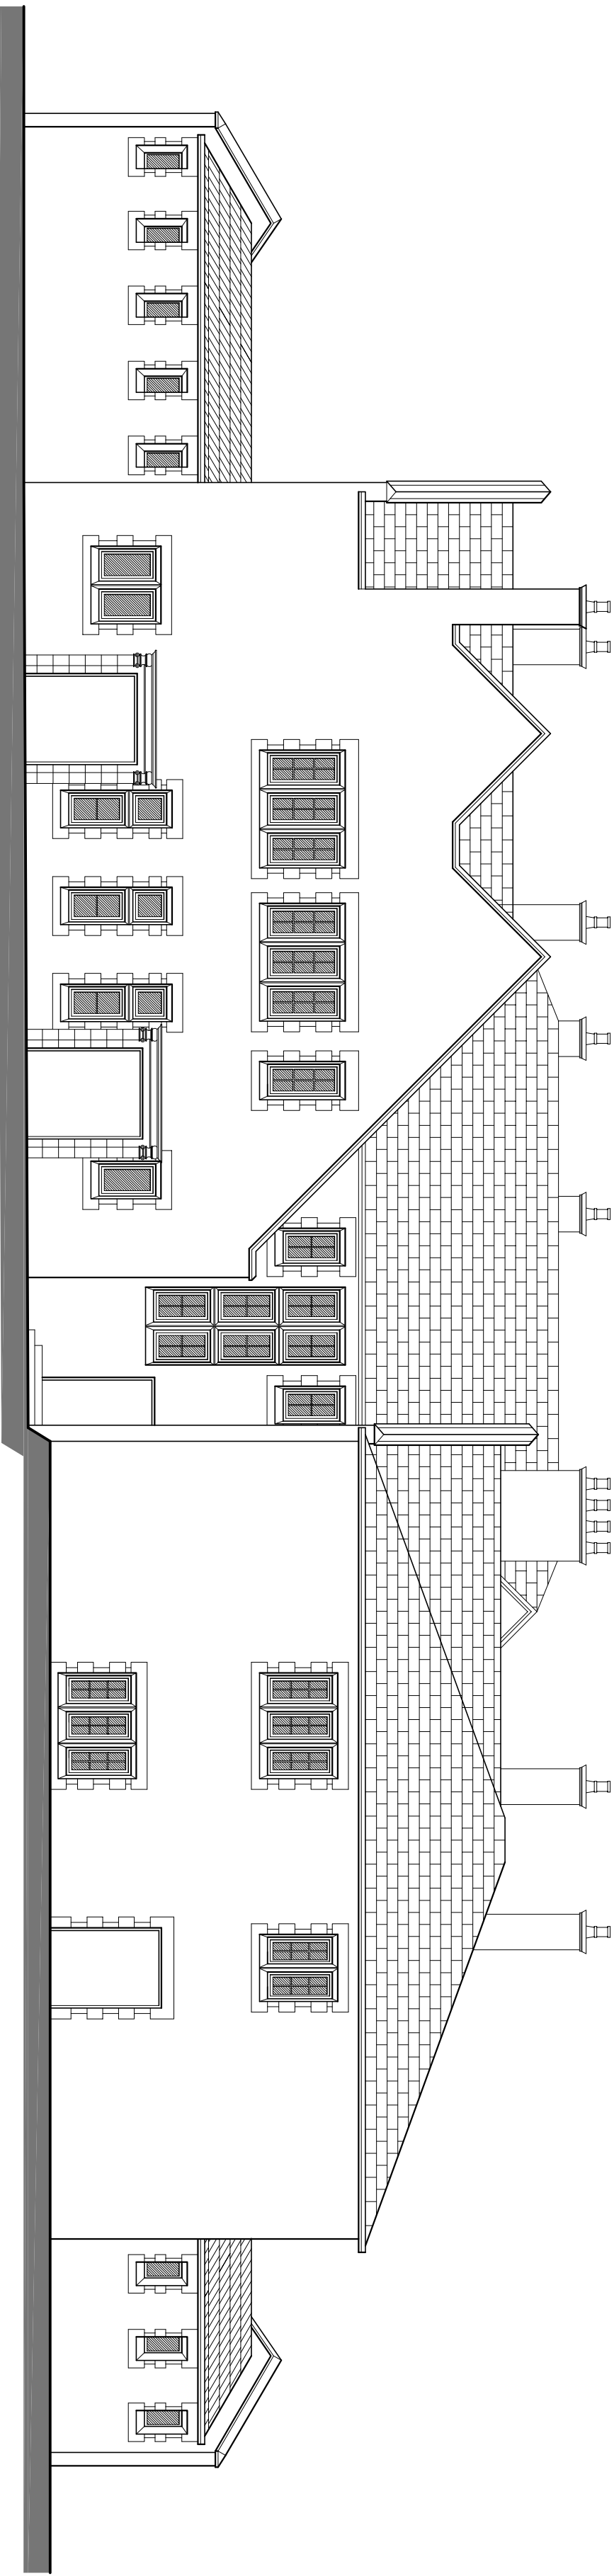

Existing North Elevation - 1:100



T&G Associates Limited
Architects & Urban Designers

Tel : 0181 548 2263
Fax : 0181 577 5927
Email: info@tandgassociates.co.uk

1st Floor, Millwood House
Greenwood Office Park,
Watlington, Oxford, OX1 2BN

Client:

Edward Mellor Ltd.

PROJECT:
Former Parlington Care Home, Glossop, SK13 7AX

Drawing Title:

Existing Elevations

Scale: _____ Date: _____

1:100 @ A1 June 2012

Drawing No: _____ Revision: _____

8481/020